




Republic Business Park

24130 SH 249, Tomball Tx 77375

Class A Office Building – 5,686 SF Available



- Prime 1st floor space
- 5,686 sq ft (divisible) Lobby exposure
- \$24/nnn
- Building signage rights
- Favorable build-out allowance
- Reserved parking available
- Covered parking coming soon
- Located 1 mile south of SH 249 & Grand Parkway

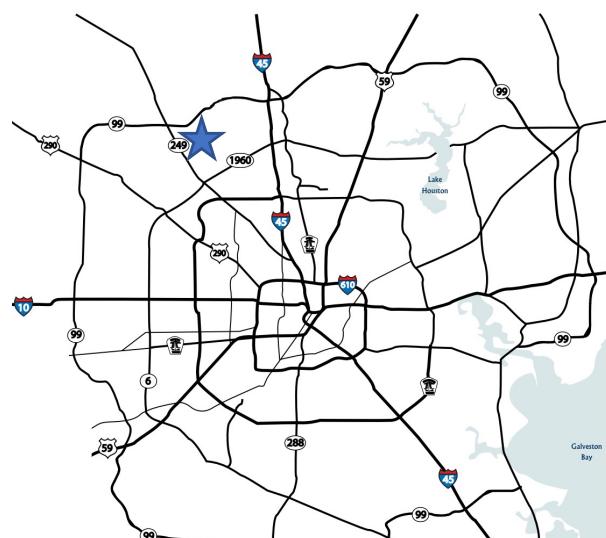

Flatrock Commercial Real Estate Group

20445 State Hwy 249 | Suite 470 | Houston TX 77070 | Main: 713.574.6433 | flatrockcompanies.com


For more information, contact: Caleb Lawson, CCIM, SIOR

Direct: 713.568.1750 | Mobile: 713.204.2110 | Fax: 713.574.6434 caleb@flatrockcompanies.com

First Floor Plan

FIRST FLOOR - 14,000 SF

SCALE: 1/8" = 1'-0"

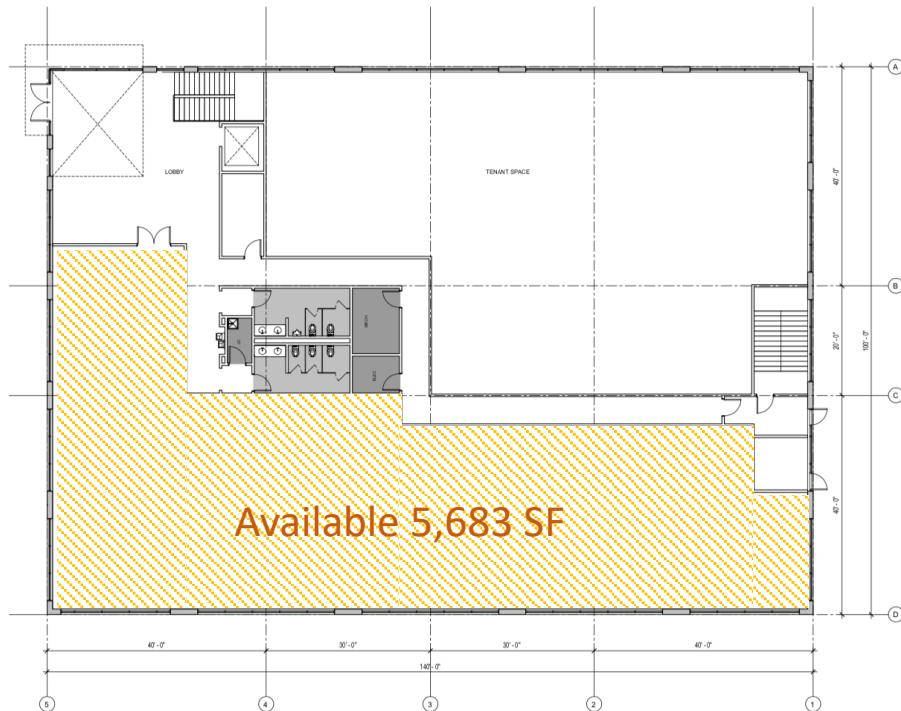


Typical
Build-out



Flatrock Commercial Real Estate Group
20445 State Hwy 249 | Suite 470 | Houston TX 77070 | Main: 713.574.6433 | flatrockcompanies.com

For more information, contact: Caleb Lawson, CCIM, SIOR
Direct: 713.568.1750 | Mobile: 713.204.2110 | Fax: 713.574.6434 caleb@flatrockcompanies.com

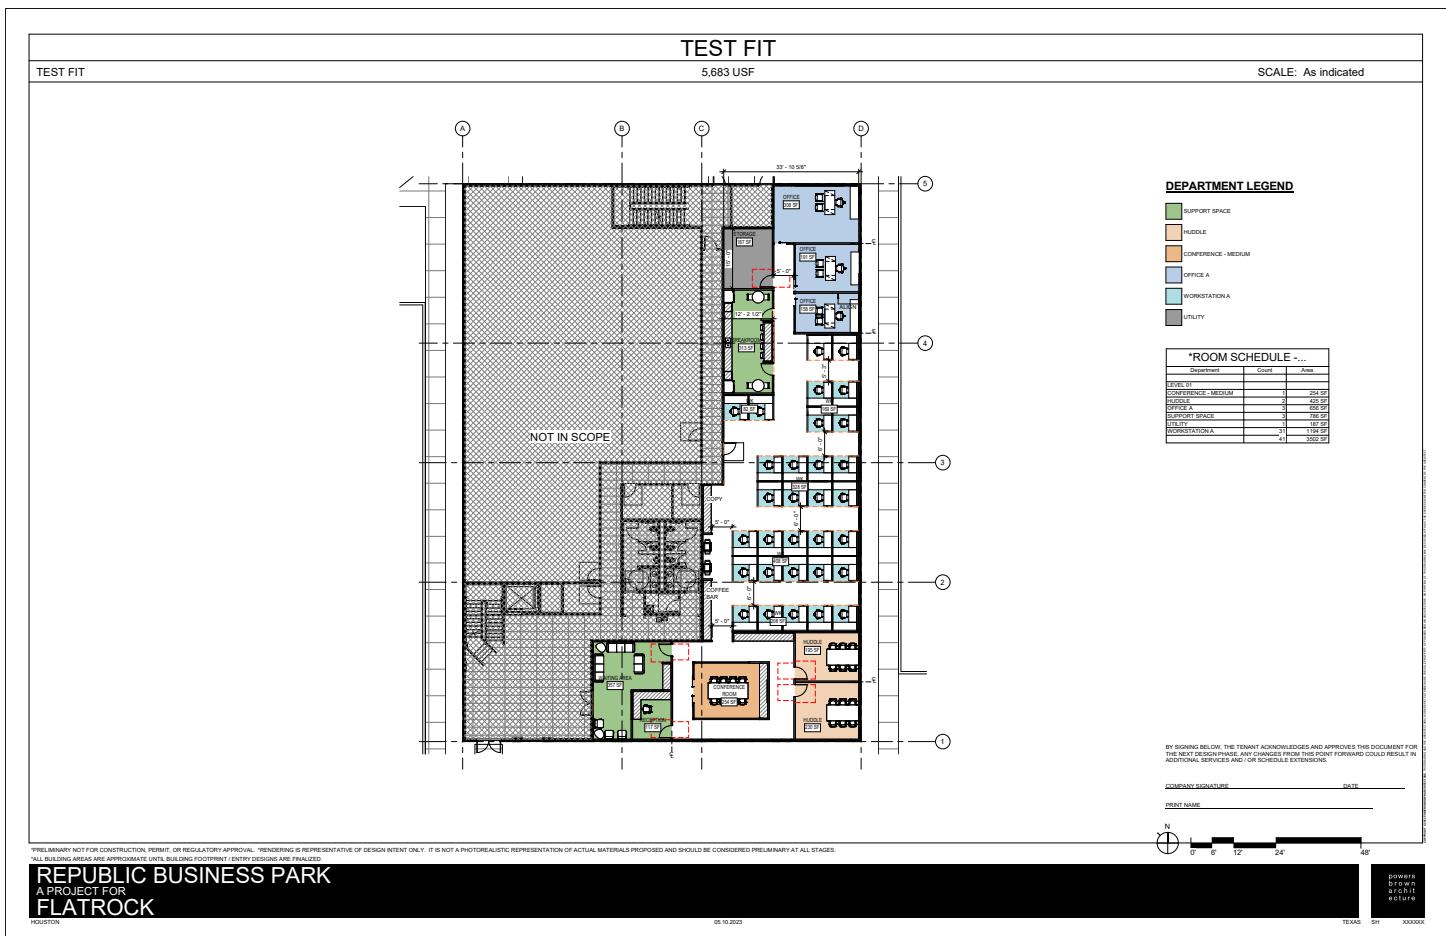

Flatrock Commercial Real Estate Group

20445 State Hwy 249 | Suite 470 | Houston TX 77070 | Main: 713.574.6433 | flatrockcompanies.com

For more information, contact: Caleb Lawson, CCIM, SIOR

Direct: 713.568.1750 | Mobile: 713.204.2110 | Fax: 713.574.6434 caleb@flatrockcompanies.com




FLATROCK
COMPANIES

Republic Business Park

24130 SH 249, Tomball Tx 77375

1st Floor 5,686 SF | Lobby Exposure | Test Fit B

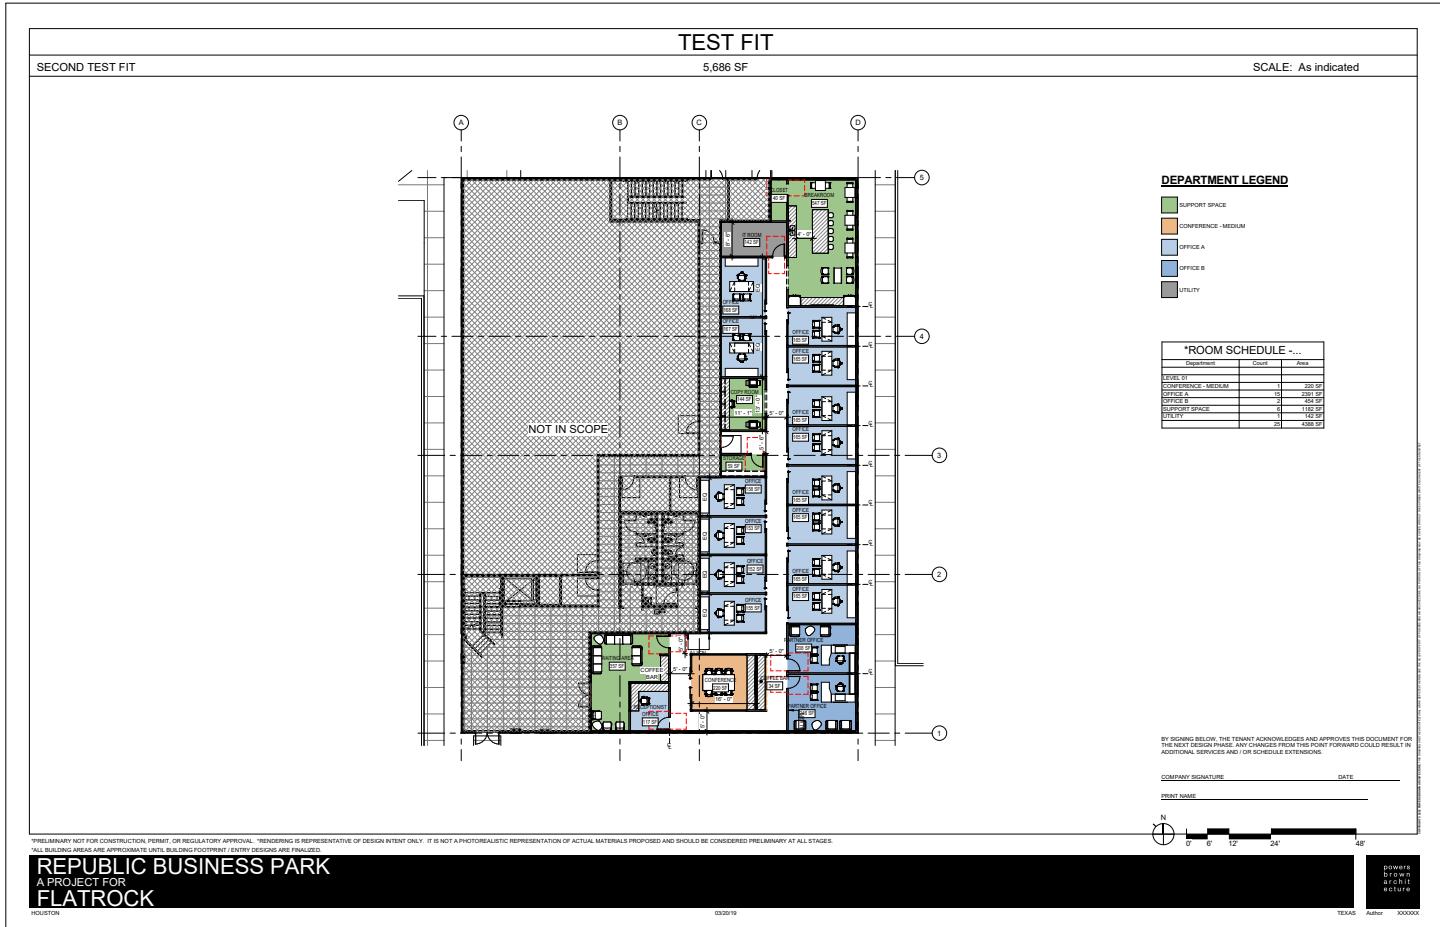

PRELIMINARY NOT FOR CONSTRUCTION, PERMIT, OR REGULATORY APPROVAL. RENDERING IS REPRESENTATIVE OF DESIGN INTENT ONLY. IT IS NOT A PHOTOREALISTIC REPRESENTATION OF ACTUAL MATERIALS PROPOSED AND SHOULD BE CONSIDERED PRELIMINARY AT ALL STAGES.

*ALL BUILDING AREAS ARE APPROXIMATE UNTIL BUILDING FOOTPRINT / ENTRY DESIGNS ARE FINALIZED.

REPUBLIC BUSINESS PARK

A PROJECT FOR

FLATROCK

Flatrock Commercial Real Estate Group
20445 State Hwy 249 | Suite 470 | Houston TX 77070 | Main: 713.574.6433 | flatrockcompanies.com

For more information, contact: Caleb Lawson, CCIM, SIOR
Direct: 713.568.1750 | Mobile: 713.204.2110 | Fax: 713.574.6434 caleb@flatrockcompanies.com

Aerial



- Easy access to SH 249, Grand Parkway and Beltway 8
- 19 miles (20-minute drive) to George Bush Intercontinental Airport
- Numerous nearby restaurants and retail including Vintage Park

<2 miles from Office Building

- Starbucks
- Chipotle
- Kolache Factory
- Potbelly
- Salata
- Subway
- Black Walnut Café
- Chuy's
- El Tiempo
- Hopdoddy Burger
- Perry's Steakhouse
- Torchy's Tacos
- Willie's Icehouse
- Zoes Kitchen



Republic Business Park

24130 SH 249, Tomball Tx 77375

Class A Office Building – 8,000 SF Available



11-2-2015



Information About Brokerage Services

Texas law requires all real estate license holders to give the following information about brokerage services to prospective buyers, tenants, sellers and landlords.

TYPES OF REAL ESTATE LICENSE HOLDERS:

- A **BROKER** is responsible for all brokerage activities, including acts performed by sales agents sponsored by the broker.
- A **SALES AGENT** must be sponsored by a broker and works with clients on behalf of the broker.

A BROKER'S MINIMUM DUTIES REQUIRED BY LAW (A client is the person or party that the broker represents):

- Put the interests of the client above all others, including the broker's own interests;
- Inform the client of any material information about the property or transaction received by the broker;
- Answer the client's questions and present any offer to or counter-offer from the client; and
- Treat all parties to a real estate transaction honestly and fairly.

A LICENSE HOLDER CAN REPRESENT A PARTY IN A REAL ESTATE TRANSACTION:

AS AGENT FOR OWNER (SELLER/LANDLORD): The broker becomes the property owner's agent through an agreement with the owner, usually in a written listing to sell or property management agreement. An owner's agent must perform the broker's minimum duties above and must inform the owner of any material information about the property or transaction known by the agent, including information disclosed to the agent or subagent by the buyer or buyer's agent.

AS AGENT FOR BUYER/TENANT: The broker becomes the buyer/tenant's agent by agreeing to represent the buyer, usually through a written representation agreement. A buyer's agent must perform the broker's minimum duties above and must inform the buyer of any material information about the property or transaction known by the agent, including information disclosed to the agent by the seller or seller's agent.

AS AGENT FOR BOTH - INTERMEDIARY: To act as an intermediary between the parties the broker must first obtain the written agreement of *each party* to the transaction. The written agreement must state who will pay the broker and, in conspicuous bold or underlined print, set forth the broker's obligations as an intermediary. A broker who acts as an intermediary:

- Must treat all parties to the transaction impartially and fairly;
- May, with the parties' written consent, appoint a different license holder associated with the broker to each party (owner and buyer) to communicate with, provide opinions and advice to, and carry out the instructions of each party to the transaction;
- Must not, unless specifically authorized in writing to do so by the party, disclose:
 - that the owner will accept a price less than the written asking price;
 - that the buyer/tenant will pay a price greater than the price submitted in a written offer; and
 - any confidential information or any other information that a party specifically instructs the broker in writing not to disclose, unless required to do so by law.

AS SUBAGENT: A license holder acts as a subagent when aiding a buyer in a transaction without an agreement to represent the buyer. A subagent can assist the buyer but does not represent the buyer and must place the interests of the owner first.

TO AVOID DISPUTES, ALL AGREEMENTS BETWEEN YOU AND A BROKER SHOULD BE IN WRITING AND CLEARLY ESTABLISH:

- The broker's duties and responsibilities to you, and your obligations under the representation agreement.
- Who will pay the broker for services provided to you, when payment will be made and how the payment will be calculated.

LICENSE HOLDER CONTACT INFORMATION: This notice is being provided for information purposes. It does not create an obligation for you to use the broker's services. Please acknowledge receipt of this notice below and retain a copy for your records.

Flatrock Commercial Real Estate Group

20445 State Hwy 249 | Suite 470 | Houston TX 77070 | Main: 713.574.6433 | flatrockcompanies.com

For more information, contact: Caleb Lawson, CCIM, SIOR

Direct: 713.568.1750 | Mobile: 713.204.2110 | Fax: 713.574.6434 caleb@flatrockcompanies.com