

FOR LEASE

1000 CENTRE BROOK CT
1000 Centre Brook Ct Columbus, GA 31904



OFFERING SUMMARY

Lease Rate:	\$17.36 SF/yr (NNN)
Building Size:	17,963 SF
Lot Size:	3.789 Acres
Number of Units:	1
Zoning:	CO

PROPERTY OVERVIEW

Fully built-out 17,963 SF Ambulatory Surgery Center and medical office building available for lease in North Columbus' premier Brookstone Centre Office Park. The facility features two operating rooms, dedicated decontamination and clean rooms, two pre-op beds, three post-op beds, six exam rooms, an X-ray room, three waiting areas, and elevator access.

Previously operated under a Letter of Non-Reviewability. Situated on 3.789± acres with ample parking and convenient access to Interstate 185 and U.S. Route 80.

Carson Cummings
(706) 289-2468
carson@cummingscre.com



**COLDWELL BANKER
COMMERCIAL**
KENNON & PARKER

FOR LEASE

1000 CENTRE BROOK CT
1000 Centre Brook Ct Columbus, GA 31904



LOCATION INFORMATION

OFFICE PARK

BROOKSTONE CENTRE

Street Address

1000 Centre Brook Ct

City, State, Zip

Columbus, GA 31904

County

Muscogee

PROPERTY HIGHLIGHTS

- Turnkey 17,963 SF Ambulatory Surgery Center with functional surgical layout and immediate occupancy potential
- Two Operating Rooms with dedicated decontamination and clean rooms, plus pre-op and post-op recovery areas
- Six Exam Rooms + X-Ray Room, supporting multi-specialty or surgical practices
- Elevator-served two-story building (11,144 SF ground floor / 6,825 SF second floor)
- Second floor includes two large offices and a fitness facility.
- Previously operated under a Letter of Non-Reviewability
- 3.789± Acre Site with Ample Parking in a Class A Brookstone office park setting
- Convenient access to Interstate 185 and U.S. Route 80 |
Lease Rate: \$17.36 SF NNN

Carson Cummings
(706) 289-2468
carson@cummingscre.com



**COLDWELL BANKER
COMMERCIAL**
KENNON & PARKER

FOR LEASE

1000 CENTRE BROOK CT
1000 Centre Brook Ct Columbus, GA 31904




Carson Cummings
(706) 289-2468
carson@cummingscre.com



**COLDWELL BANKER
COMMERCIAL**
KENNON & PARKER

FOR LEASE

1000 CENTRE BROOK CT
1000 Centre Brook Ct Columbus, GA 31904

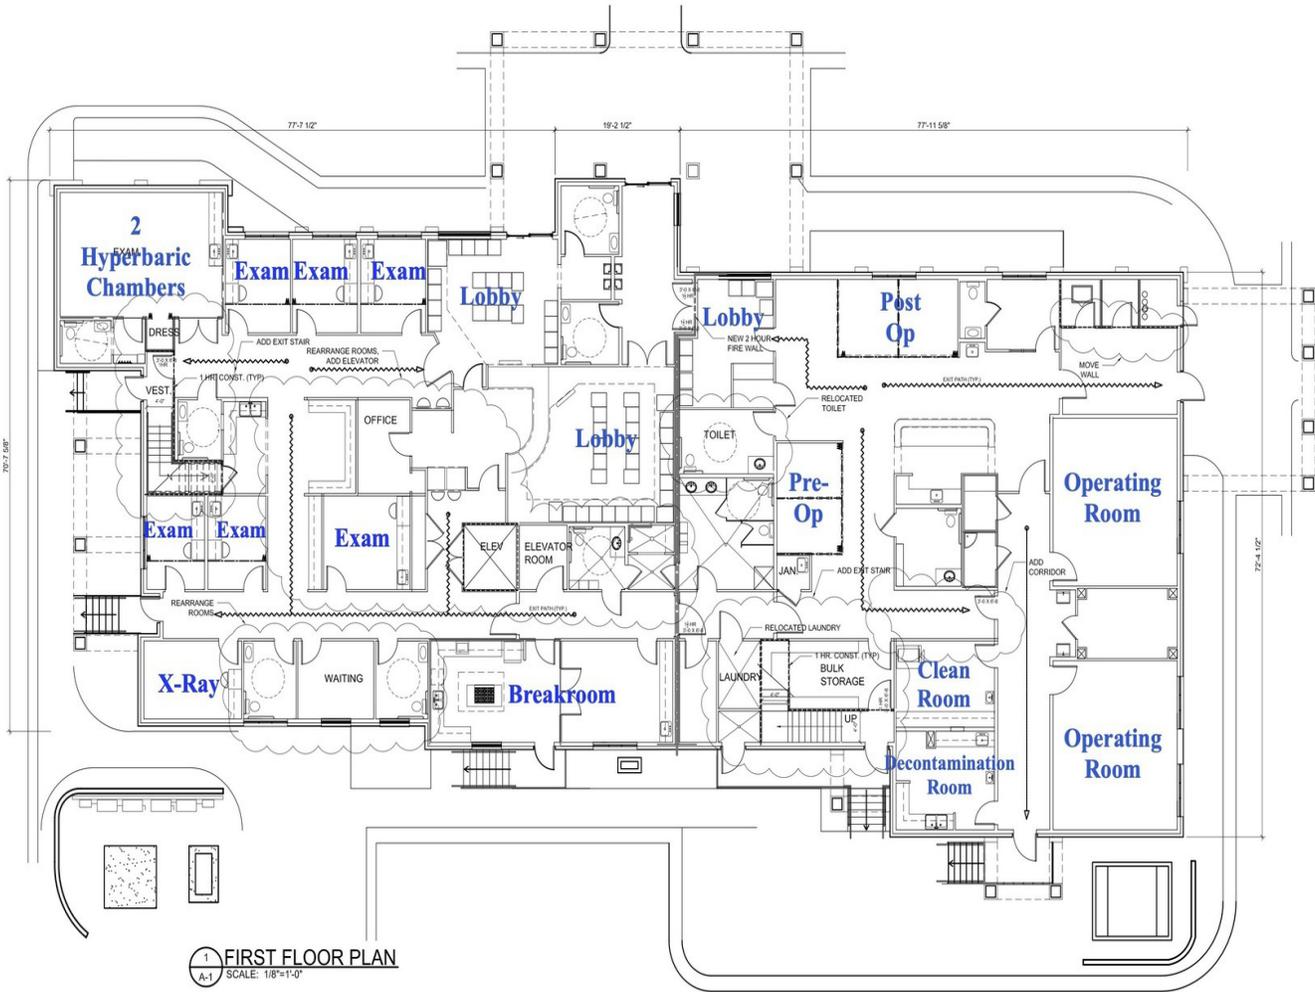


Carson Cummings
(706) 289-2468
carson@cummingscre.com



**COLDWELL BANKER
COMMERCIAL**
KENNON & PARKER

FOR LEASE

1000 CENTRE BROOK CT
1000 Centre Brook Ct Columbus, GA 31904

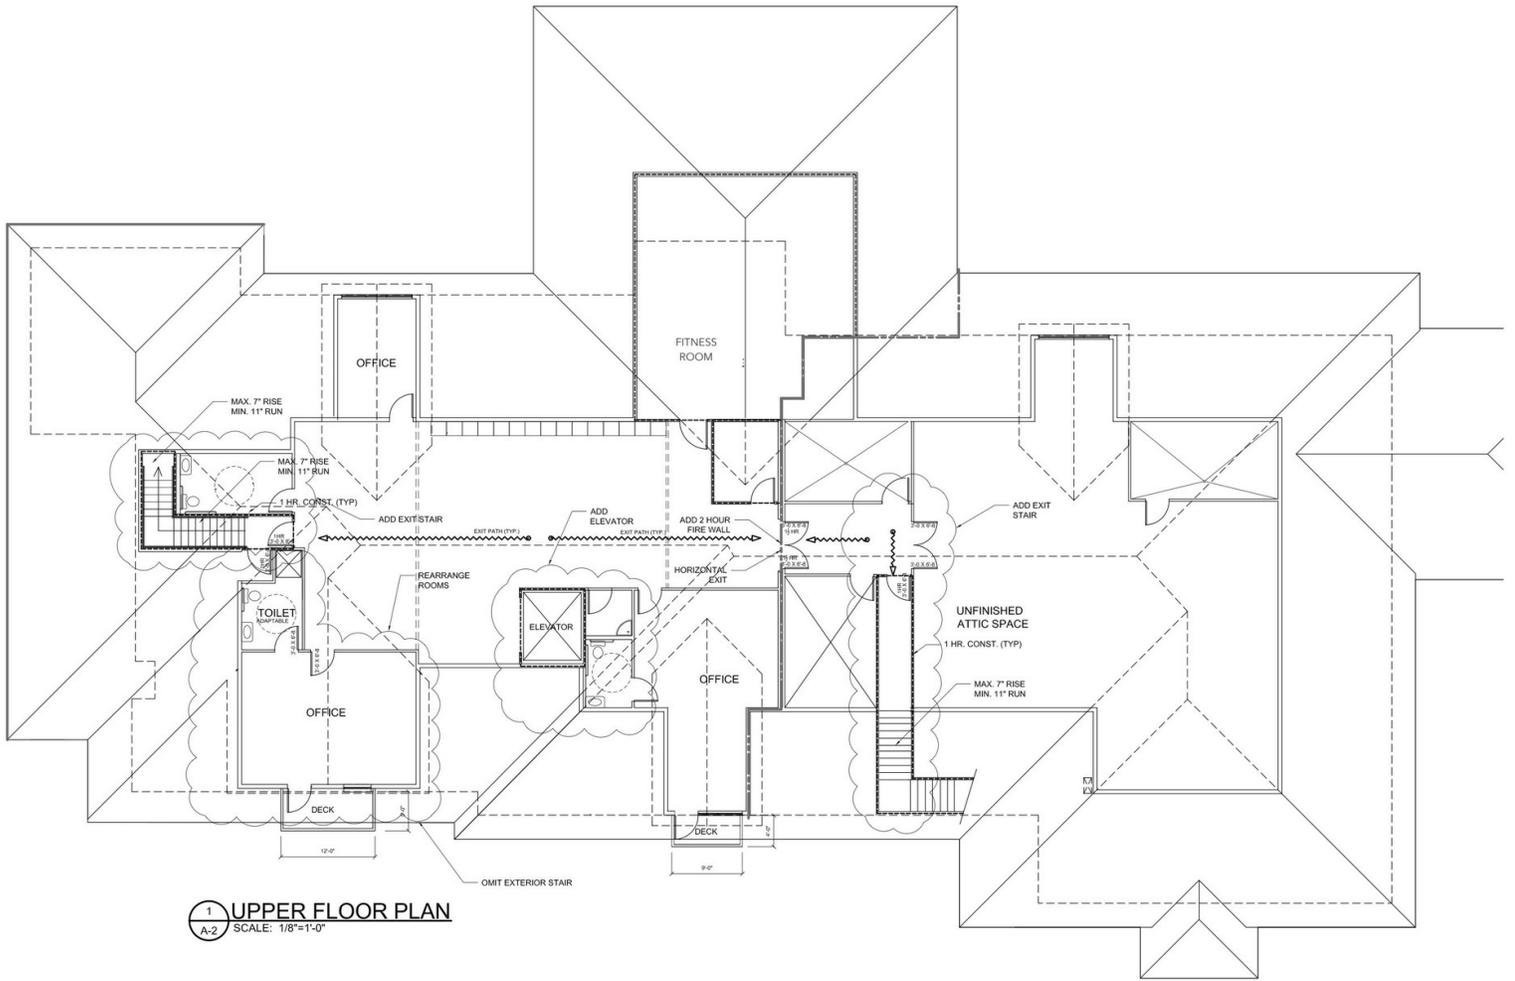

1 UPPER FLOOR PLAN
A-2 SCALE: 1/8"=1'-0"

Carson Cummings
(706) 289-2468
carson@cummingscre.com



**COLDWELL BANKER
COMMERCIAL**
KENNON & PARKER

FOR LEASE

1000 CENTRE BROOK CT
1000 Centre Brook Ct Columbus, GA 31904



Map data ©2026 Imagery ©2026 Airbus, Maxar Technologies, U.S. Geological Survey


Carson Cummings
(706) 289-2468
carson@cummingscre.com



**COLDWELL BANKER
COMMERCIAL**
KENNON & PARKER

FOR LEASE

1000 CENTRE BROOK CT
1000 Centre Brook Ct Columbus, GA 31904

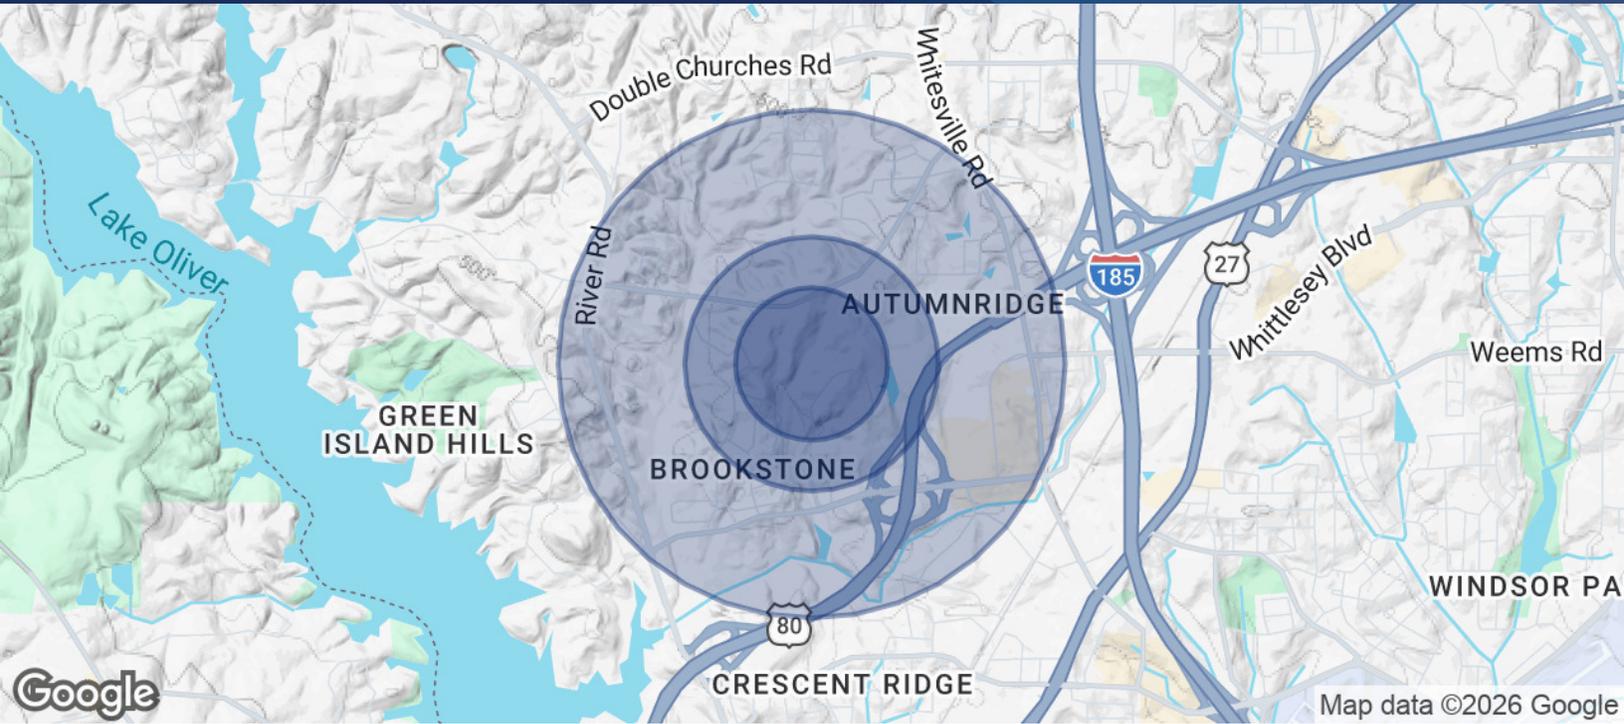

POPULATION

	0.3 MILES	0.5 MILES	1 MILE
Total Population	422	1,197	4,730
Average Age	45	44	44
Average Age (Male)	43	43	42
Average Age (Female)	47	46	45

HOUSEHOLDS & INCOME

	0.3 MILES	0.5 MILES	1 MILE
Total Households	166	469	1,854
# of Persons per HH	2.5	2.6	2.6
Average HH Income	\$136,638	\$135,188	\$131,952
Average House Value	\$393,155	\$385,019	\$371,934

Demographics data derived from AlphaMap

Carson Cummings
(706) 289-2468
carson@cummingscre.com



**COLDWELL BANKER
COMMERCIAL**
KENNON & PARKER