



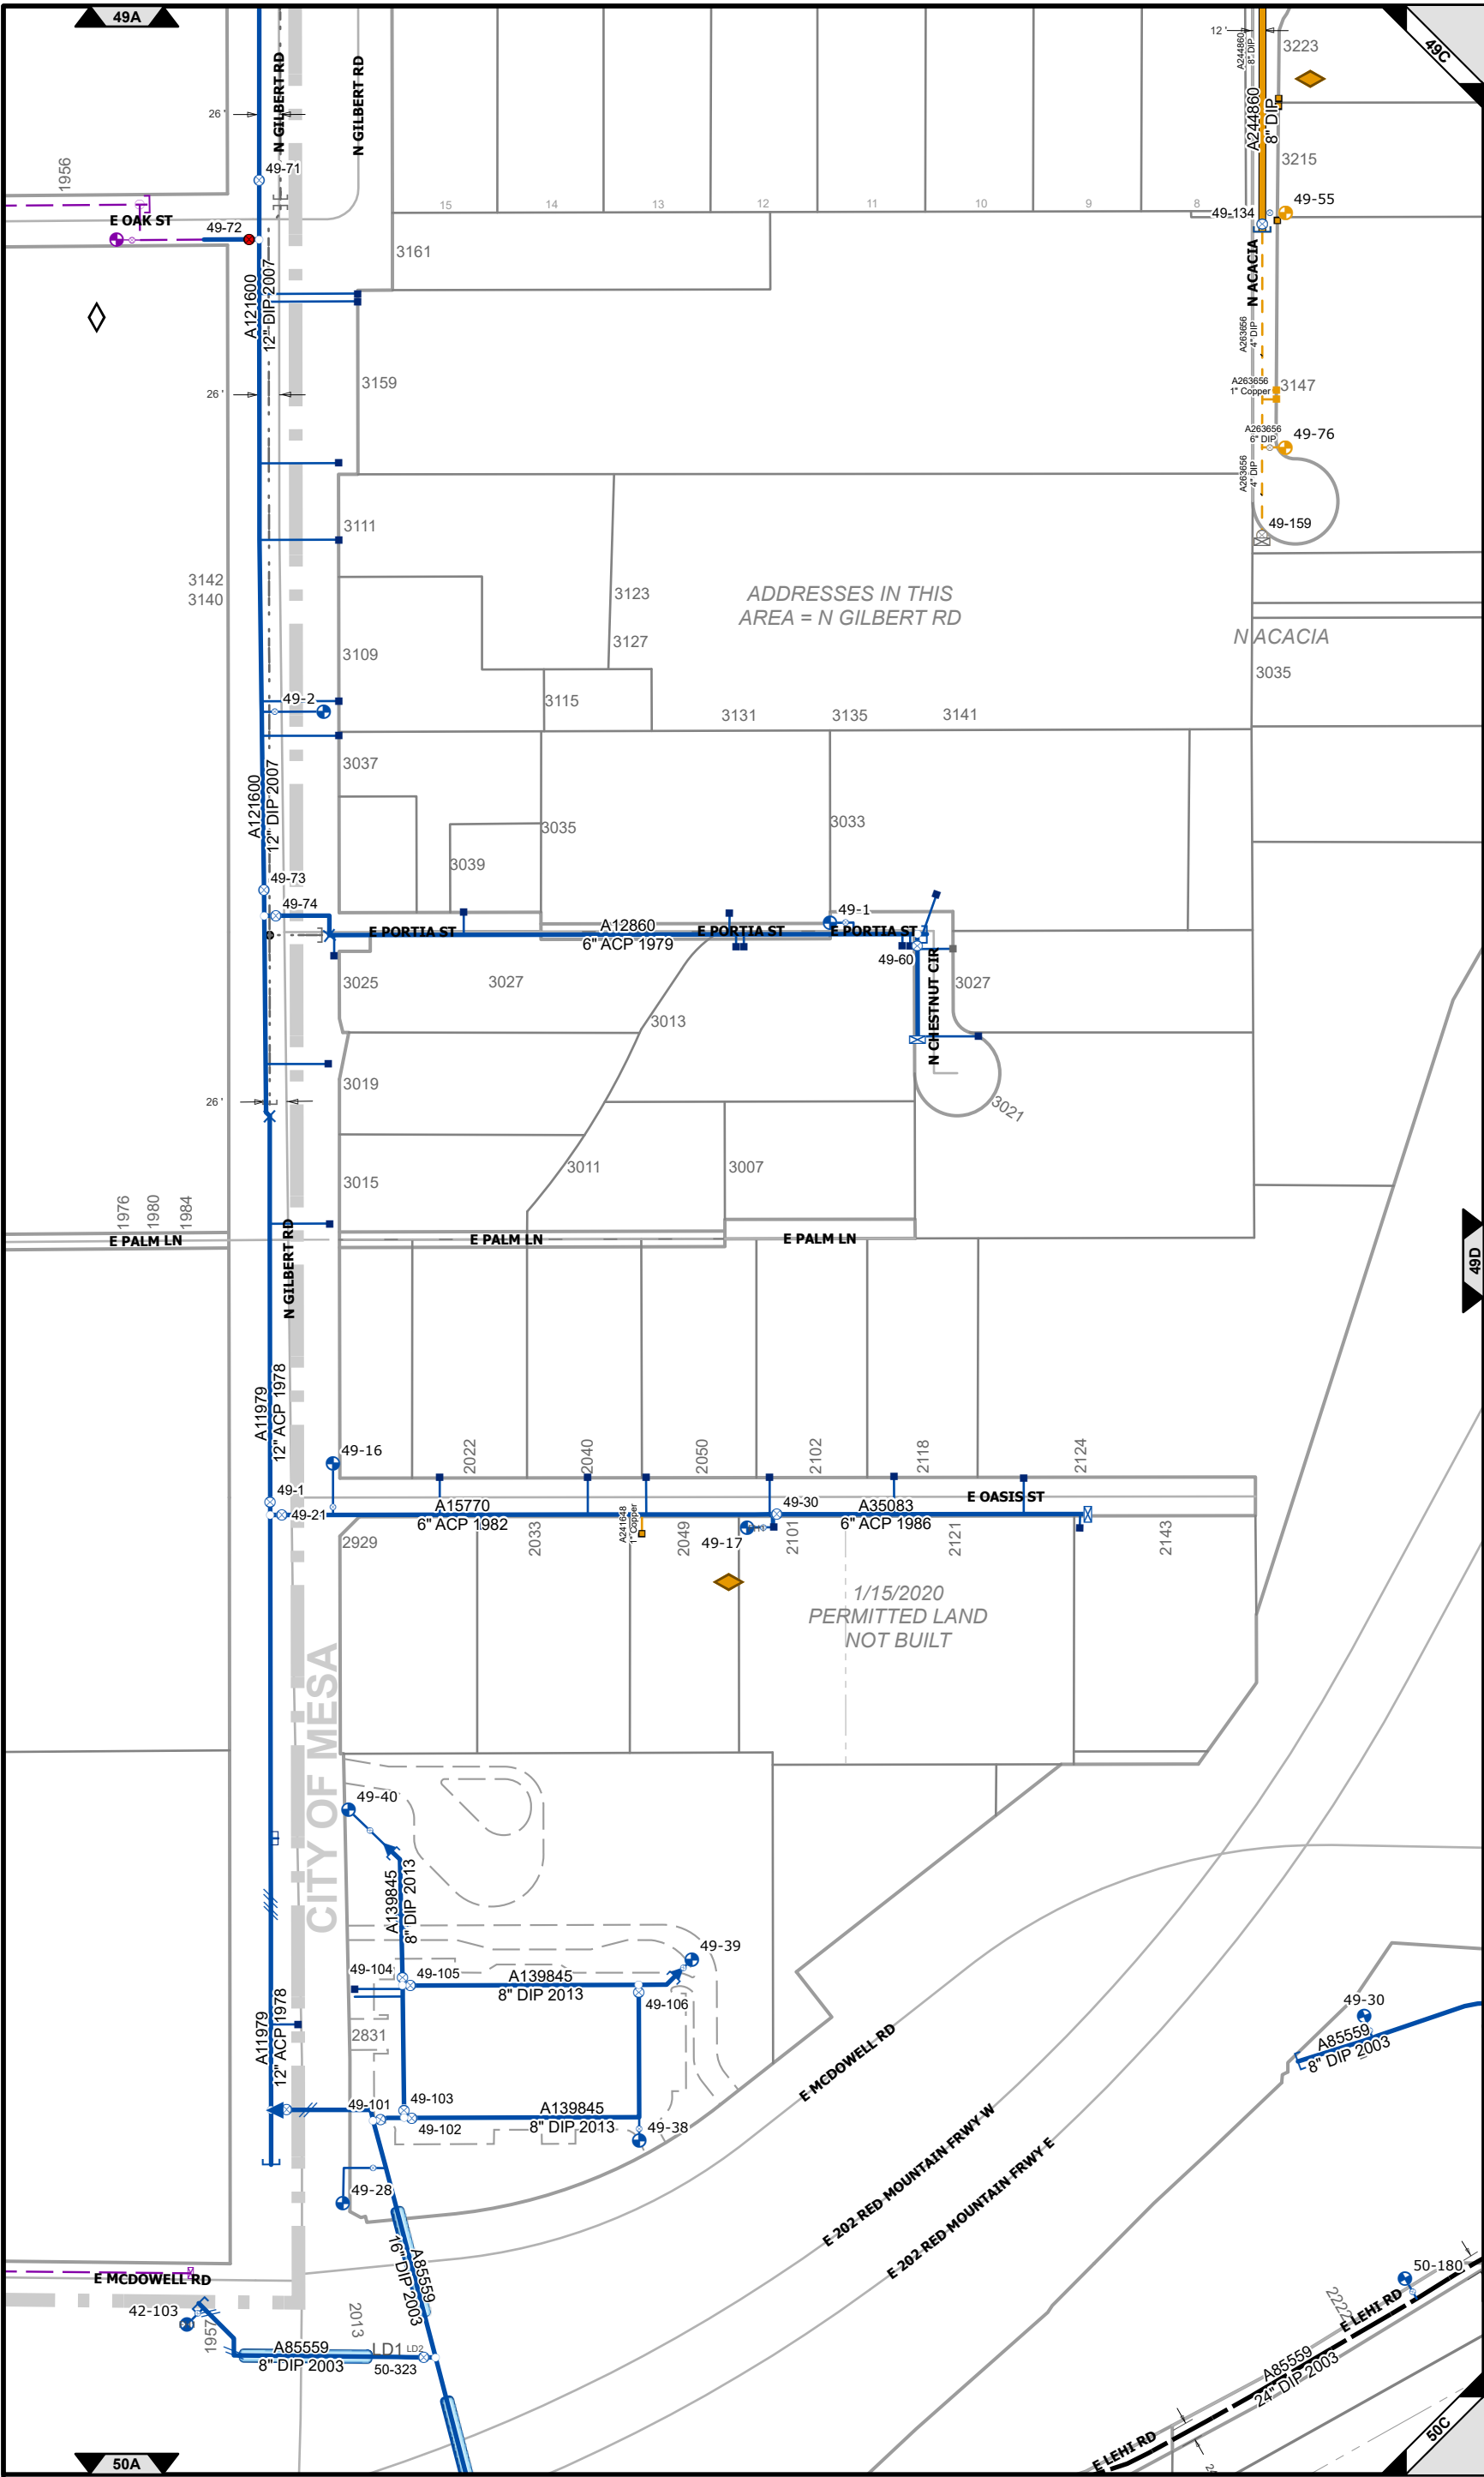

LEGEND
Water Line Elements
Active Existing Lines
STANDARD MAIN
TRANSMISSION & SUPPLY
FIRE LINE
RAW WATER LINE (IRRIGATION)
HYDRANT & SERVICE LATERALS
InActive Existing Lines
STANDARD MAIN
TRANSMISSION & SUPPLY
FIRE LINE
HYDRANT & SERVICE LATERALS
Active Proposed Lines
STANDARD MAIN, FIRE LINE
TRANSMISSION & SUPPLY LINES
InActive Proposed Lines
STANDARD MAIN
TRANSMISSION & SUPPLY
FIRE LINE
RAW WATER LINE (IRRIGATION)
HYDRANT & SERVICE LATERALS
Other Water Line Elements
ABANDONED PIPE
PRIVATE MAIN
PRIVATE TRANSMISSION MAIN
CASING
Water Equipment
PURPLE EQUIPMENT
PRIVATELY OWNED
BACKFLOW PREVENTER
BLIND FLANGE
BLOWOFF
CATHODIC PROTECTION
ANODE
ANODE BED
TEST POINT
CP CONNECT
CONTROL VALVE - CRITICAL
CROSS
ENCLOSURES
MANHOLE
VAULT
HYDRANTS
AIR RELIEF
NORMAL
HYDRANT VALVE
LARGE METERS
ABOVE GROUND
FLOW
INTER-AGENCY
WATER METER IN VAULT
MAIN CAP
MAIN CHANGE
MAIN BEND
REDUCER
REDUCING END
SERVICE CAP
SERVICE CONNECTION
SERVICE METER
SITE FENCE
SYSTEM INTERTIE
SYSTEM VALVES
CRITICAL VALVES ARE RED
BUTTERFLY, GATE, TAP AND SLEEVE
INTER-AGENCY VALVE
ZONE VALVE
WATER PUMP
TEE
WATER SOURCES
RESERVOIR
TREATMENT PLANT
WELL
Mapping Support
CROSS OVER/UNDER
GRAPHIC NOTE
EASEMENT
-MAINS ARE OFFSET FROM STREET CENTER LINES AS DIMENSIONED

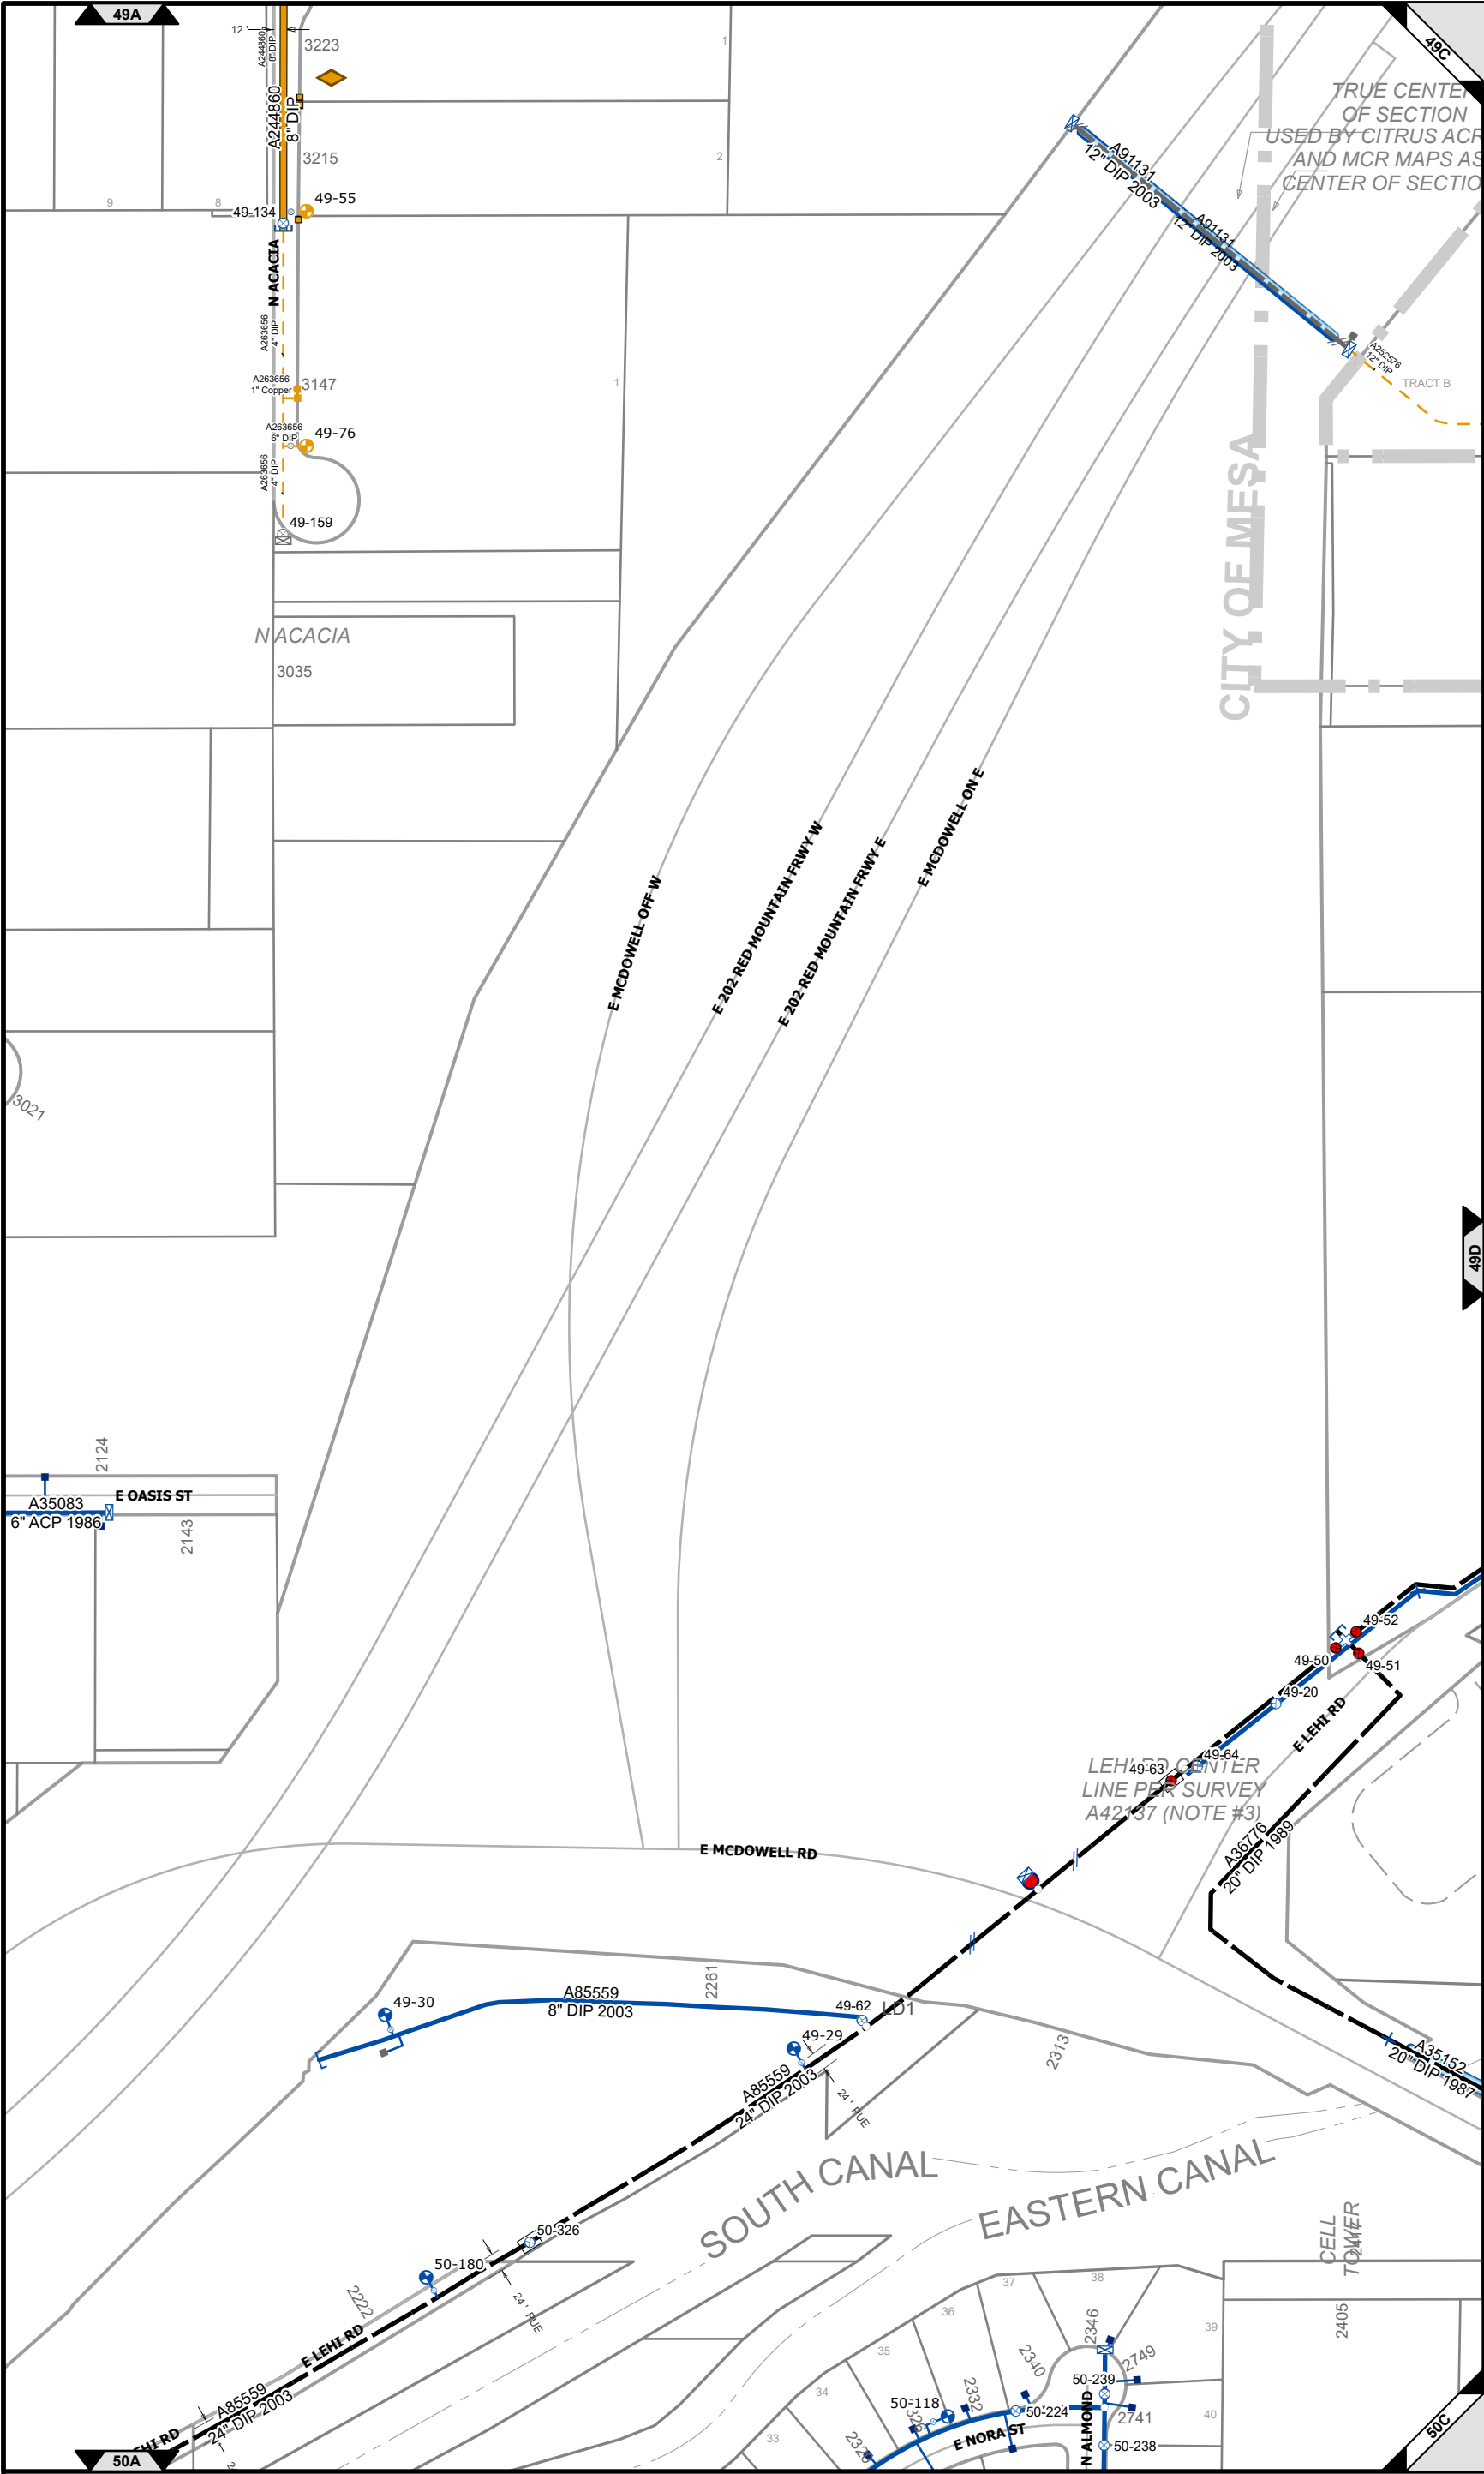

LEGEND
Water Line Elements
Active Existing Lines
STANDARD MAIN
TRANSMISSION & SUPPLY
FIRE LINE
RAW WATER LINE (IRRIGATION)
HYDRANT & SERVICE LATERALS
InActive Existing Lines
STANDARD MAIN
TRANSMISSION & SUPPLY
FIRE LINE
HYDRANT & SERVICE LATERALS
Active Proposed Lines
STANDARD MAIN, FIRE LINE
TRANSMISSION & SUPPLY LINES
InActive Proposed Lines
STANDARD MAIN
TRANSMISSION & SUPPLY
FIRE LINE
RAW WATER LINE (IRRIGATION)
HYDRANT & SERVICE LATERALS
Other Water Line Elements
ABANDONED PIPE
PRIVATE MAIN
PRIVATE TRANSMISSION MAIN
CASING
Water Equipment
PURPLE EQUIPMENT
PRIVATELY OWNED
BACKFLOW PREVENTER
BLIND FLANGE
BLOWOFF
CATHODIC PROTECTION
ANODE
ANODE BED
TEST POINT
CP CONNECT
CONTROL VALVE - CRITICAL
CROSS
ENCLOSURES
MANHOLE
VAULT
HYDRANTS
AIR RELIEF
NORMAL
HYDRANT VALVE
LARGE METERS
ABOVE GROUND
FLOW
INTER-AGENCY
WATER METER IN VAULT
MAIN CAP
MAIN CHANGE
MAIN BEND
REDUCER
REDUCING END
SERVICE CAP
SERVICE CONNECTION
SERVICE METER
SITE FENCE
SYSTEM INTERTIE
SYSTEM VALVES
CRITICAL VALVES ARE RED
BUTTERFLY, GATE, TAP AND SLEEVE
INTER-AGENCY VALVE
ZONE VALVE
WATER PUMP
TEE
WATER SOURCES
RESERVOIR
TREATMENT PLANT
WELL
Mapping Support
CROSS OVER/UNDER
GRAPHIC NOTE
EASEMENT
-MAINS ARE OFFSET FROM STREET CENTER LINES AS DIMENSIONED