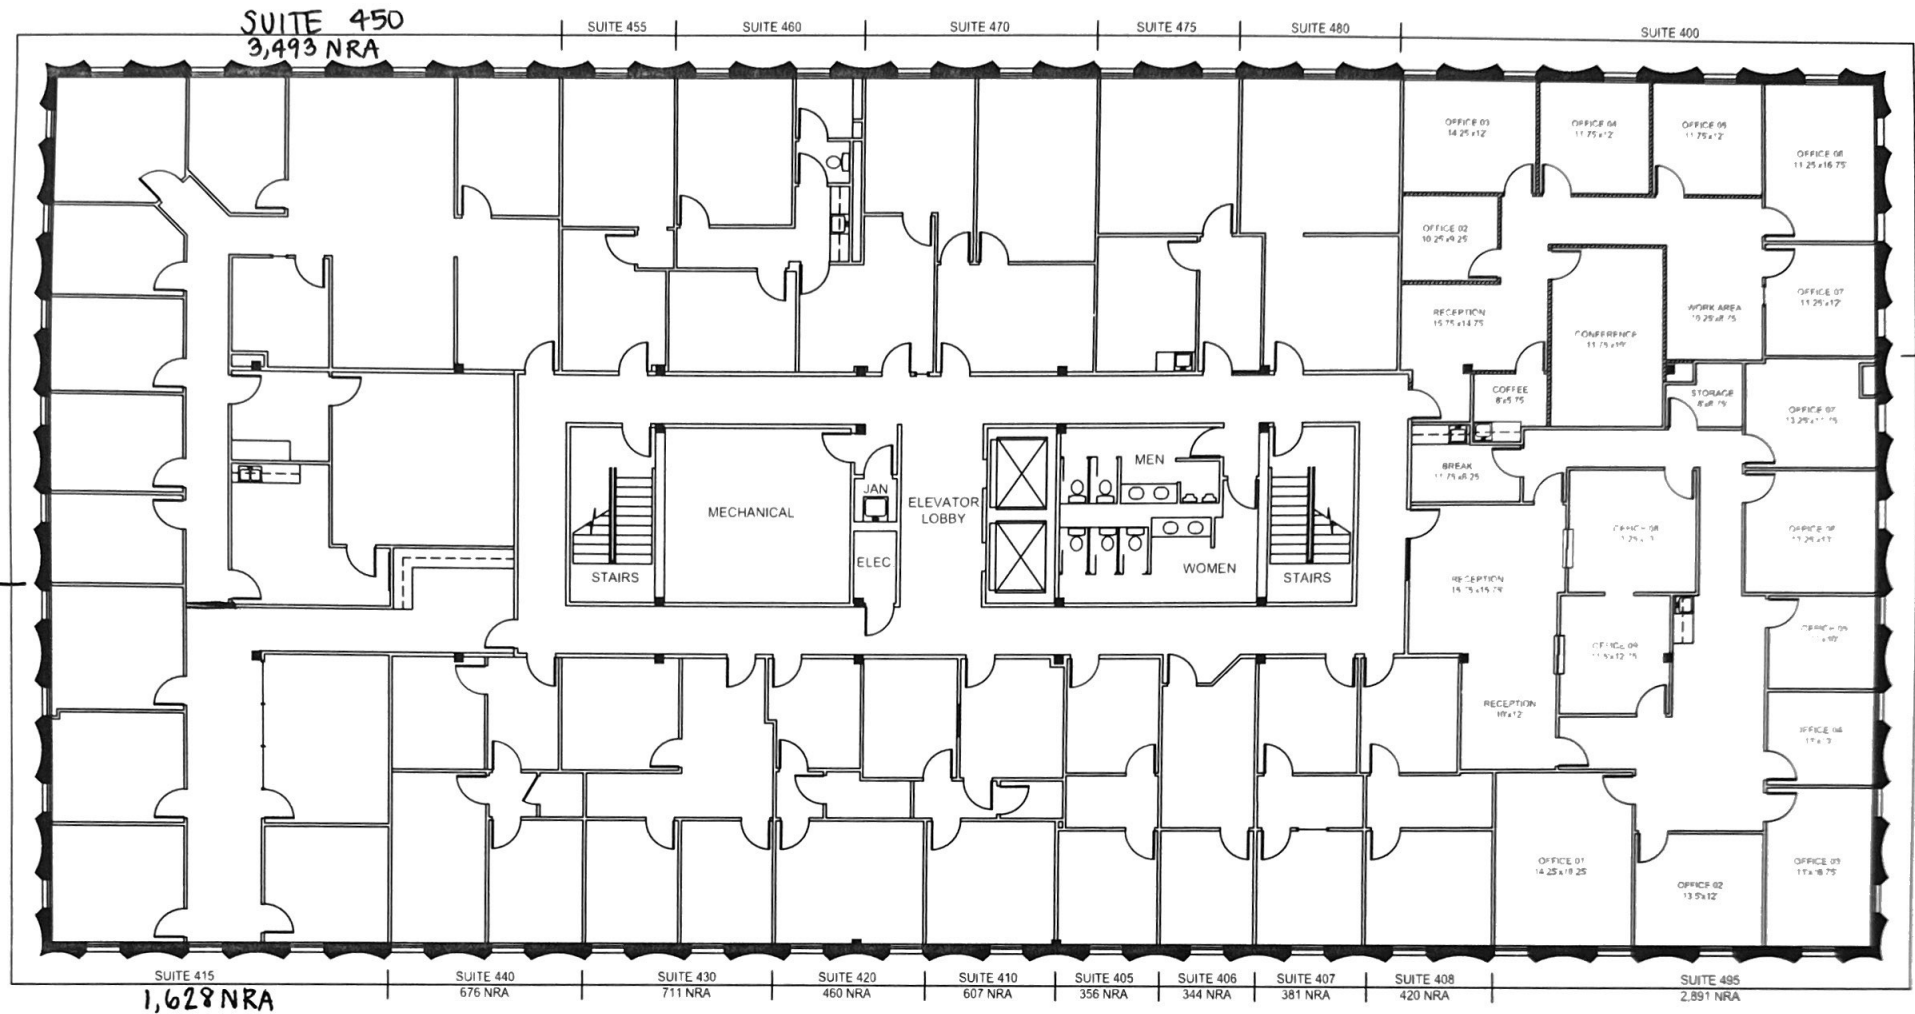


6300 WEST LOOP SOUTH

PROPOSED FLOOR PLAN