


PLAN OF PROPERTY OF  
630 ARDMORE BLVD LOT & BLOCK 233-L-132


WILKESBURG - PENNSYLVANIA

FOR FOURSOME PARTNERS ASSOCIATES  
243 MOREWOOD AVE PITTSBURGH PA 15213


(FORMER OWNER: ARC ALLEGHENY 711 BINGHAM AVE PGH 15203)  
PROPOSED USE: AUTOMOBILE LEASING & RENTAL OPERATION

FEB 1998

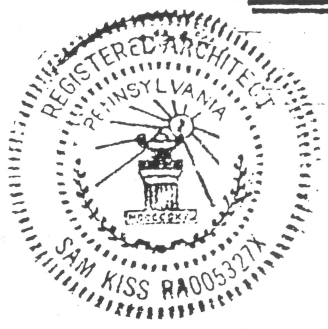

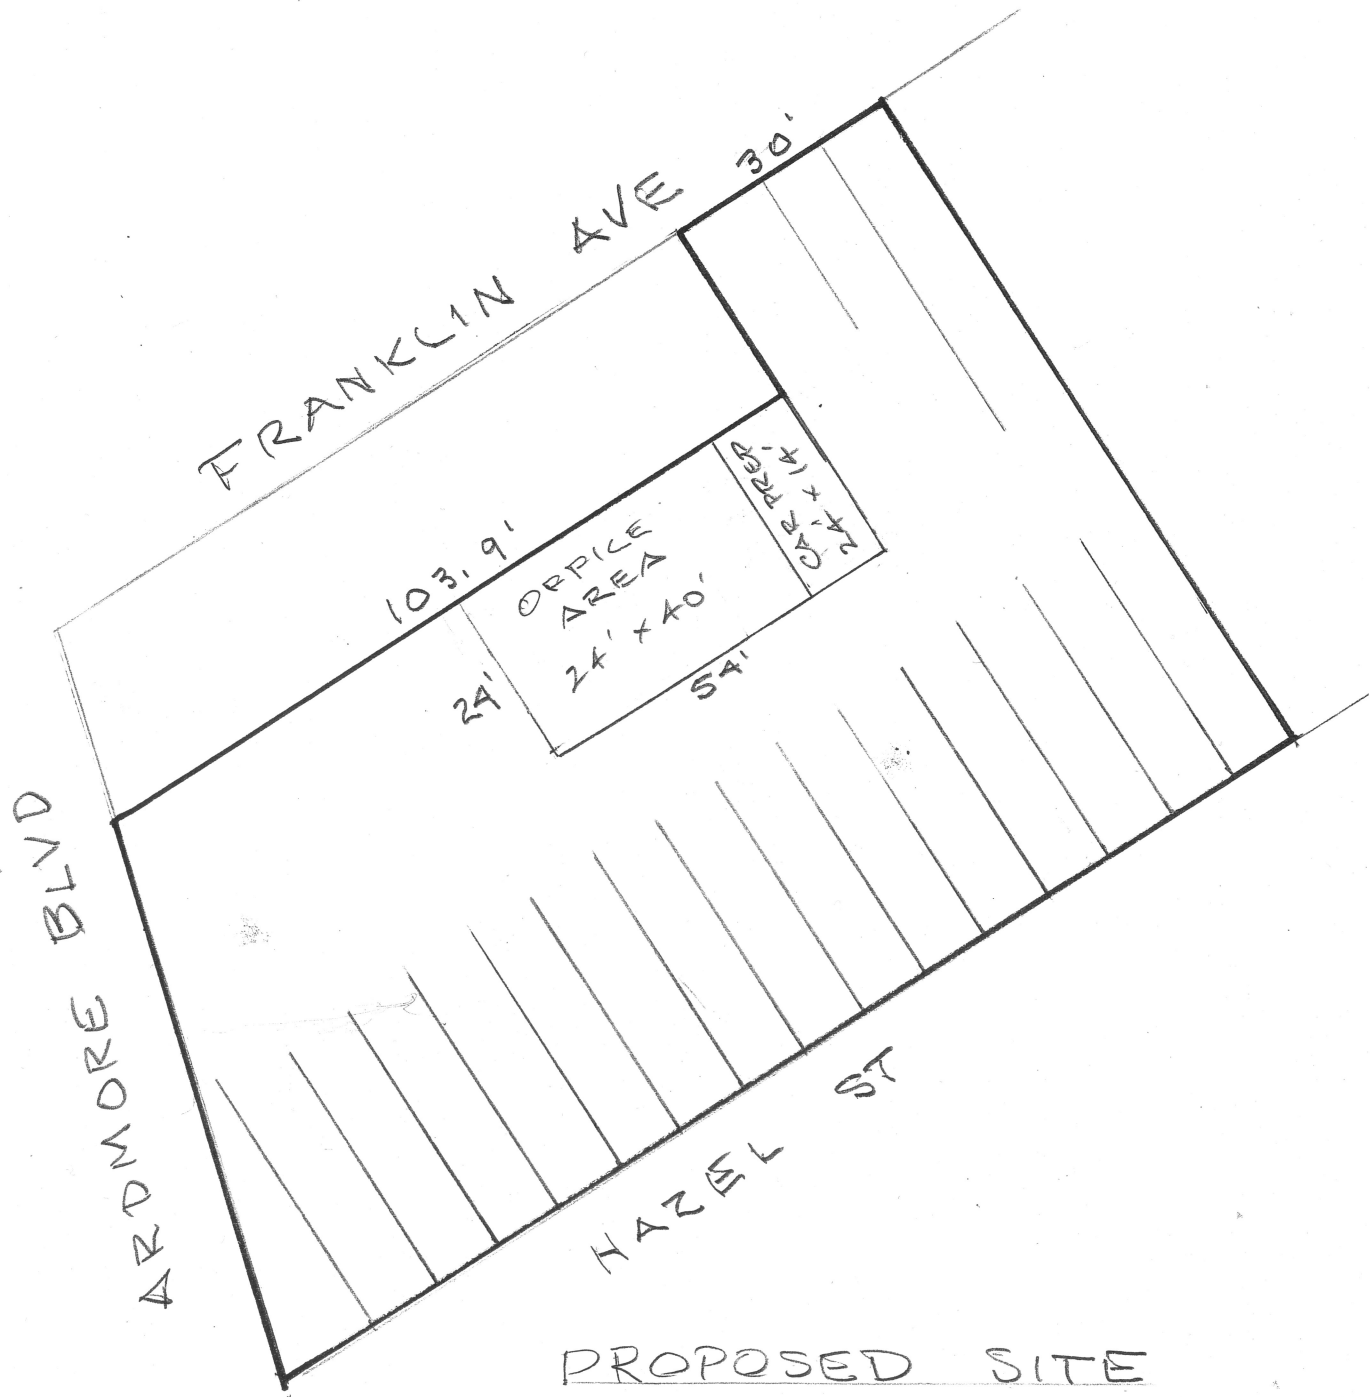

PROPOSED SITE  
 ARDMORE BLVD AT PARKWAY  
 WILKINSBURG PA  
 SCALE 1" ≈ 25'      7-17-97

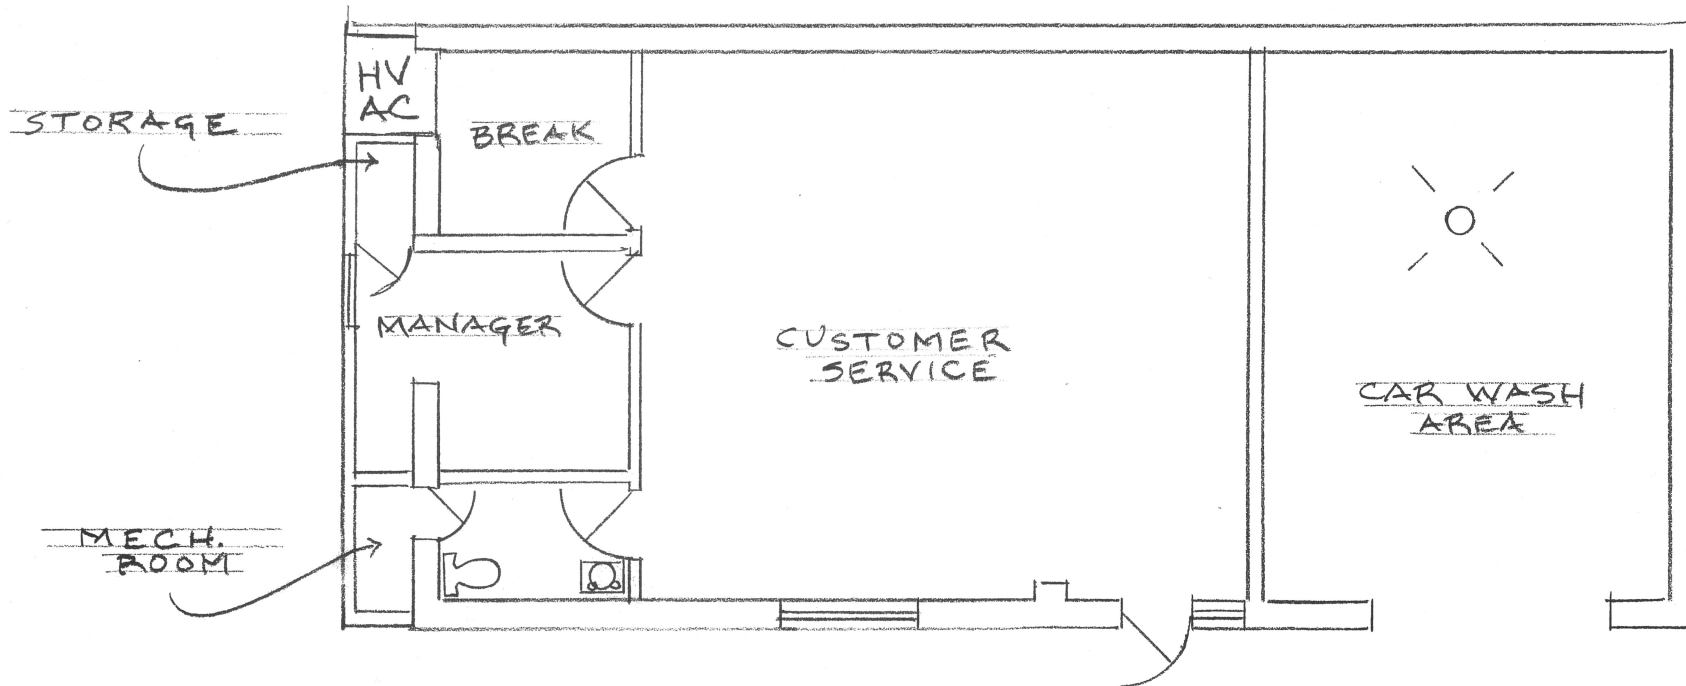

ENTERPRISE RENT-A-CAR  
630 ARDMORE BLVD.  
SCALE 1/8" = 1'0"

DWG DATE 12-11-97  
2-9-98  
8-12-98  
8-18-98  
11-7-11