



11/12/2018 6:30:30 PM

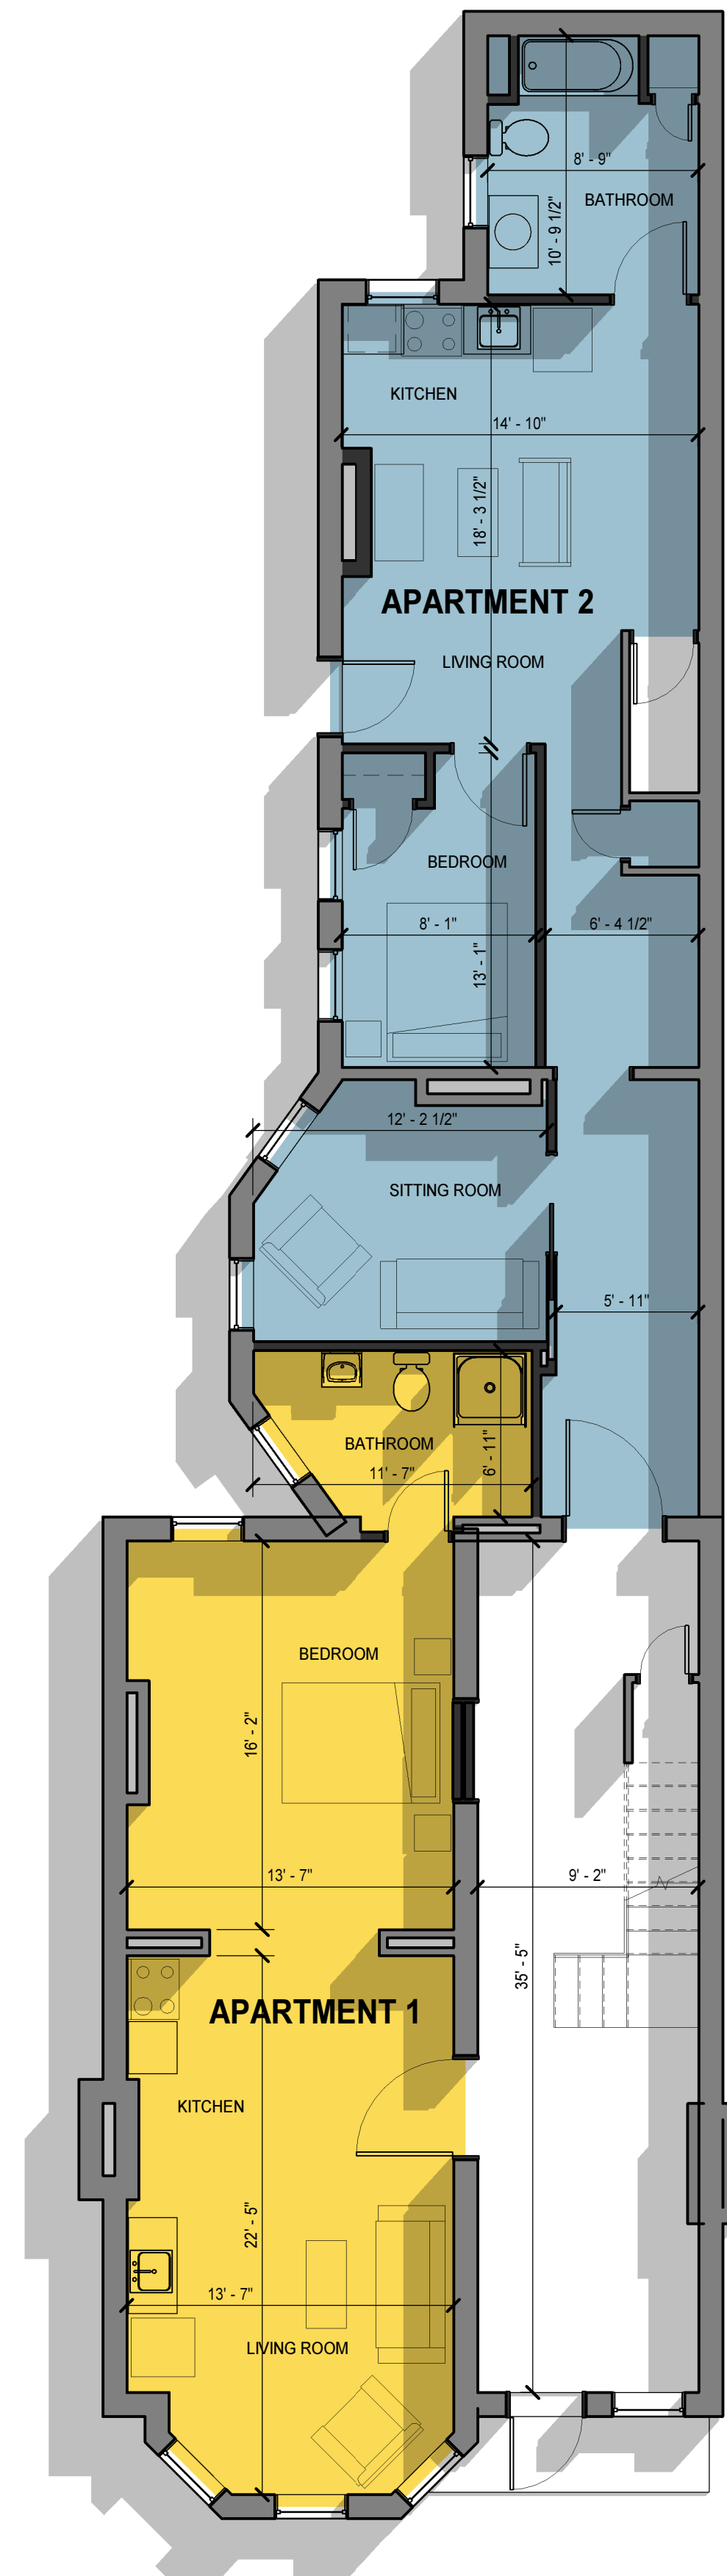


FIRST FLOOR PLAN - APARTMENTS 1 & 2

3/16" = 1'-0"
 APARTMENT 1: 597 sf
 APARTMENT 2: 815 sf
 OVERALL FIRST FLOOR: 2,056 sf
 OVERALL SECOND FLOOR: 2,056 sf
 OVERALL THIRD FLOOR: 1,020 sf
 TOTAL: 5,132 sf

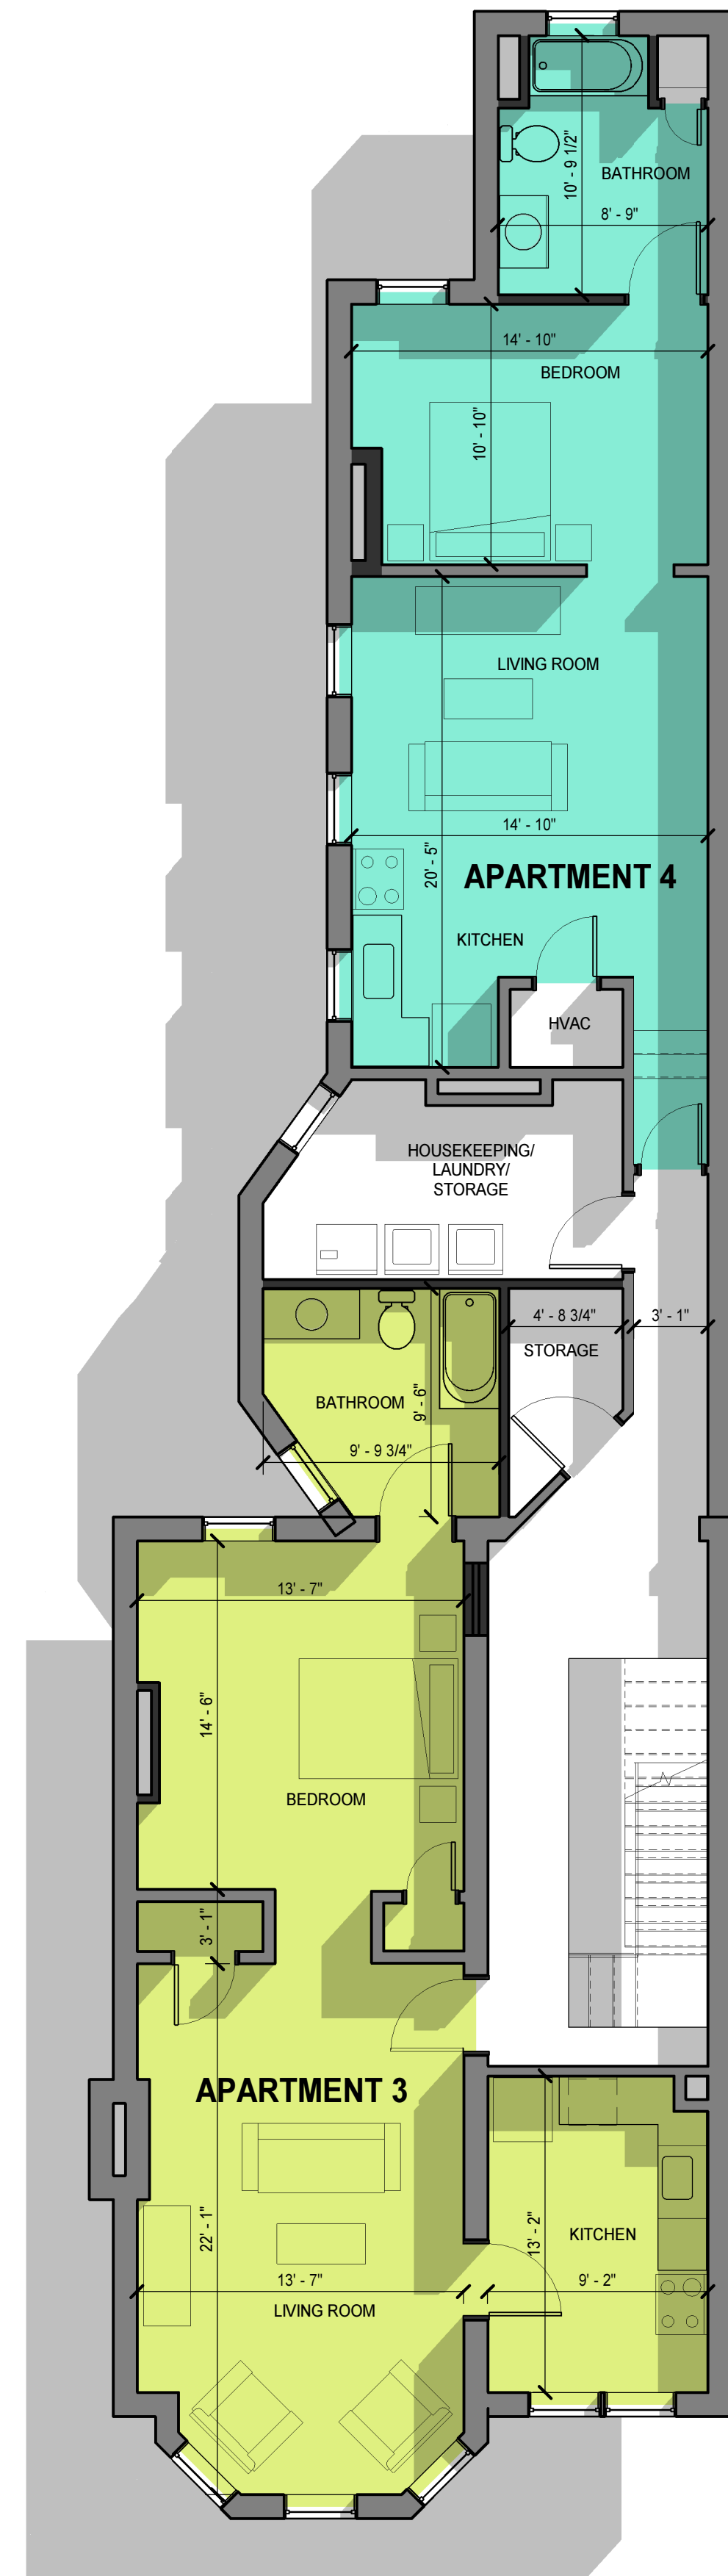

SECOND FLOOR PLAN - APARTMENTS 3 & 4

3/16" = 1'-0"
 APARTMENT 3: 745 sf
 APARTMENT 4: 556 sf

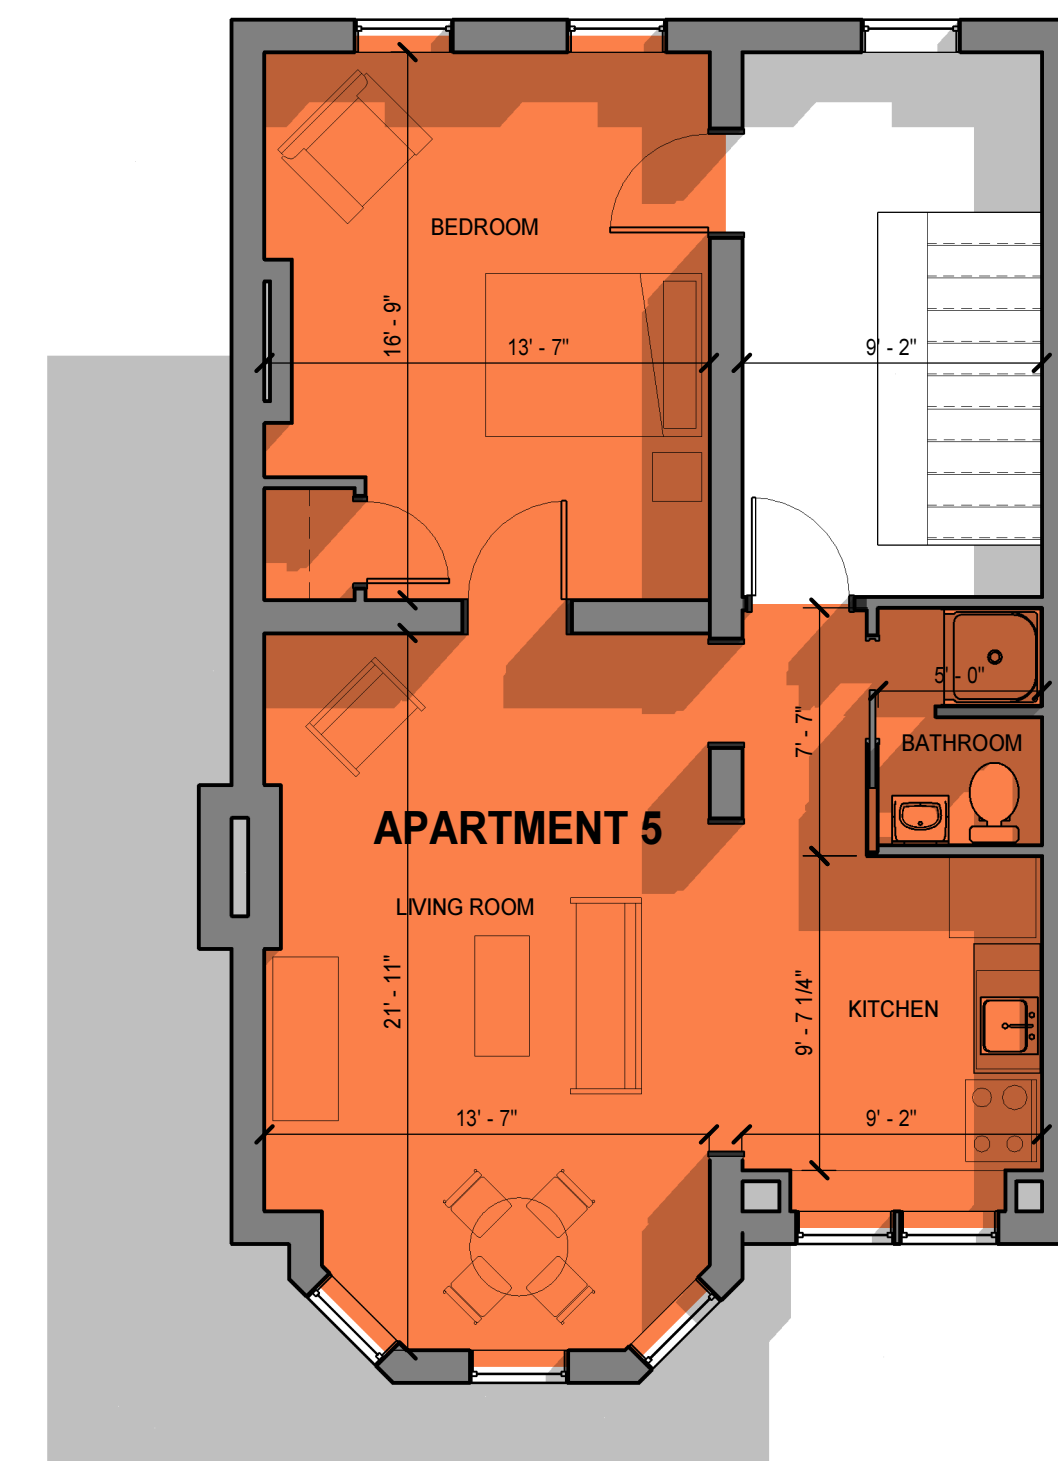

THIRD FLOOR PLAN - APARTMENT 5

3/16" = 1'-0"
 APARTMENT 5: 696 sf

Designer
HISTORIC RICHMOND RENOVATIONS LLC
 GENERAL CONTRACTOR

18 W. FRANKLIN STREET

DATE:
 NOVEMBER 12, 2018

FLOOR PLANS