

FIRST FLOOR RETAIL AT MADISON YARDS

10,000 SF - COMING SOON

DIRECTLY ACROSS FROM WHOLE FOODS




MADISON YARDS
HILL FARMS



MID-AMERICA®
Real Estate-Wisconsin, LLC

RETAIL OPPORTUNITY

MADISON YARDS - BLOCK 3

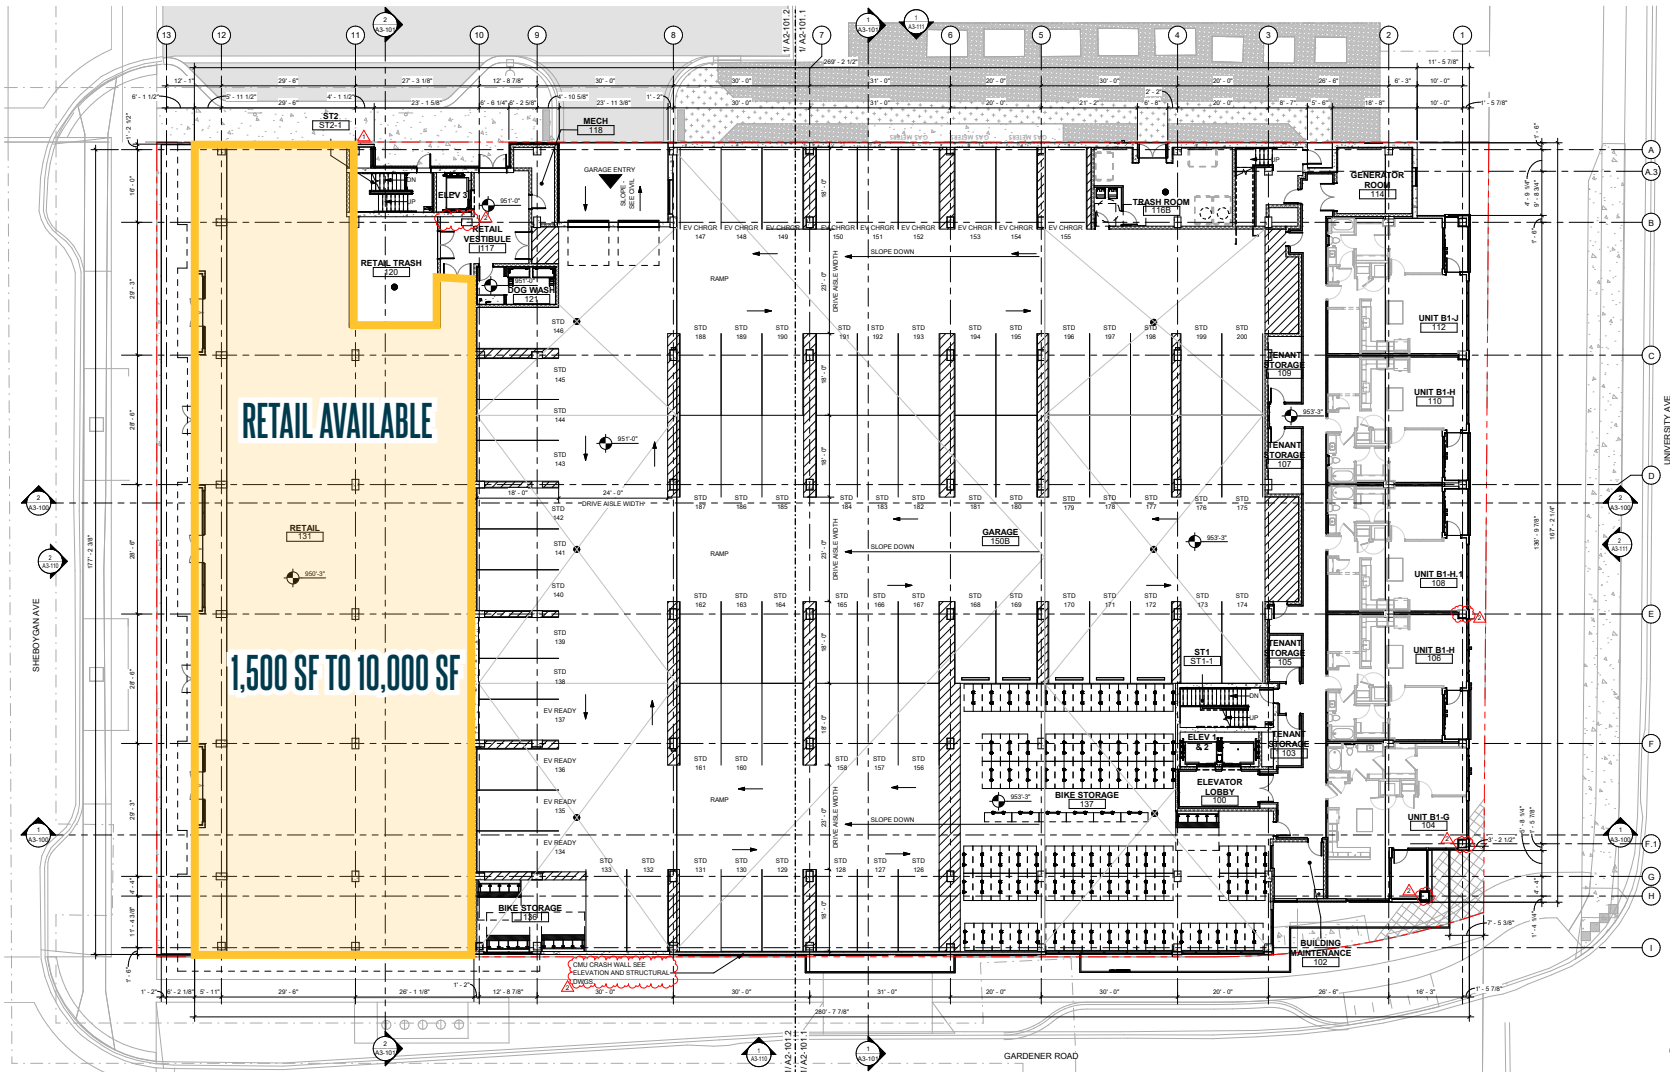

OVERALL FIRST FLOOR PLAN SCALE: 3/32" = 1'-0"



MADISON YARDS HILL FARMS



LAKE MENDOTA

BLACKHAWK COUNTY
COUNTRY CLUB

UNIVERSITY AVENUE
(42,650 VPD)

HILL FARMS STATE
OFFICE BUILDING

HILL FARMS STATE OFFICE
BUILDING PARKING GARAGE
1,700 VEHICLE PARKING STRUCTURE

SUBJECT SITE

FUTURE RESIDENTIAL SPACE
W/ GROUND FLOOR RETAIL (10,000 SF)
SCHEDULED DELIVERY SUMMER 2026

WHOLE FOODS
MARKET

EO APARTMENTS - 273 LUXURY
HIGH-RISE APARTMENTS

STRUCTURED PARKING

FUTURE
RESTAURANT SPACE

FUTURE
RESTAURANT SPACE

PLAZA

FUTURE OFFICE TOWER

FUTURE 125+ ROOM HOTEL

WESTON PLACE
(121 CONDOMINIUMS)

SWIB
STATE OF WISCONSIN
INVESTMENT BOARD
CUNA
Credit Union National Association
1st FLOOR RETAIL
(2,472 SF)

HILLDALE

★ macy's	○ TARGET
lululemon athletica	Madswell
L.L.Bean	free people
Apple	ANTHROPOLOGIE
GREAT DANE BREWING	
bartaco	
HOLLANDER GRAND CAFE	
• 5 million visits per year	
• #1 visited shopping center within a 30-mile radius	

metro market

Starbucks

Walgreens

SPRINGHILL SUITES
BY HARRIOTT

VENTURE APARTMENTS
(115 APARTMENTS)

NORTH SEGOG ROAD
(9,000 VPD)

RESIDENTIAL TOWNHOMES
(SCHEDULED DELIVERY 2024)

NORMANDY APARTMENTS
(303 UNITS)

PARK TOWER
APARTMENTS (139 UNITS)

HILLDALE TOWER
APARTMENTS (59 UNITS)

- | | | | |
|--------------------|---------------|--------------|-----------|
| ● SUBJECT PROPERTY | ● RESIDENTIAL | ● RESTAURANT | ● PARKING |
| ● RETAIL | ● HOTEL | ● OFFICE | ● OTHER |



AERIAL

MADISON YARDS - BLOCK 3



MADISON YARDS AT HILL FARMS

SEC OF UNIVERSITY AVE & N. SEGOE RD / MADISON, WI

ANDREW PRATER

414.390.1404

APrater@MidAmericaGrp.com

DAN ROSENFELD

414.390.1402

DRosenfeld@MidAmericaGrp.com



MidAmericaGrp.com



600 N Plankinton Ave #301

Milwaukee, WI 53203

414.273.4600

BROKER DISCLOSURE TO NON-RESIDENTIAL CUSTOMERS



Prior to negotiating on your behalf the brokerage firm, or an agent associated with the firm, must provide you the following disclosure:

DISCLOSURE TO CUSTOMERS

You are a customer of the brokerage firm (hereinafter Firm). The Firm is either an agent of another party in the transaction or a subagent of another firm that is the agent of another party in the transaction. A broker or a salesperson acting on behalf of the Firm may provide brokerage services to you. Whenever the Firm is providing brokerage services to you, the Firm and its brokers and salespersons (hereinafter Agents) owe you, the customer, the following duties:

- The duty to provide brokerage services to you fairly and honestly.
- The duty to exercise reasonable skill and care in providing brokerage services to you.
- The duty to provide you with accurate information about market conditions within a reasonable time if you request it, unless disclosure of the information is prohibited by law.
- The duty to disclose to you in writing certain Material Adverse Facts about a property, unless disclosure of the information is prohibited by law.
- The duty to protect your confidentiality. Unless the law requires it, the Firm and its Agents will not disclose your confidential information or the confidential information of other parties.
- The duty to safeguard trust funds and other property held by the Firm or its Agents.
- The duty, when negotiating, to present contract proposals in an objective and unbiased manner and disclose the advantages and disadvantages of the proposals.

Please review this information carefully. An Agent of the Firm can answer your questions about brokerage services, but if you need legal advice, tax advice, or a professional home inspection, contact an attorney, tax advisor, or home inspector. This disclosure is required by section 452.135 of the Wisconsin statutes and is for information only. It is a plain-language summary of the duties owed to a customer under section 452.133(1) of the Wisconsin statutes.

CONFIDENTIALITY NOTICE TO CUSTOMERS

The Firm and its Agents will keep confidential any information given to the Firm or its Agents in confidence, or any information obtained by the Firm and its Agents that a reasonable person would want to be kept confidential, unless the information must be disclosed by law or you authorize the Firm to disclose particular information. The Firm and its Agents shall continue to keep the information confidential after the Firm is no longer providing brokerage services to you.

The following information is required to be disclosed by law:

1. Material Adverse Facts, as defined in Wis. Stat. § 452.01(5g) (see "Definition of Material Adverse Facts").
2. Any facts known by the Firm or its Agents that contradict any information included in a written inspection report on the property or real estate that is the subject of the transaction.

To ensure that the Firm and its Agents are aware of what specific information you consider confidential, you may list that information below. At a later time, you may also provide the Firm or its Agents with other Information you consider to be confidential.

NON-CONFIDENTIAL INFORMATION (*the following information may be disclosed by the Firm and its Agents*): _____

(Insert information you authorize to be disclosed, such as financial qualification information.)

CONFIDENTIAL INFORMATION: _____

DEFINITION OF MATERIAL ADVERSE FACTS

A "Material Adverse Fact" is defined in Wis. Stat. § 452.01(5g) as an Adverse Fact that a party indicates is of such significance, or that is generally recognized by a competent licensee as being of such significance to a reasonable party, that it affects or would affect the party's decision to enter into a contract or agreement concerning a transaction or affects or would affect the party's decision about the terms of such a contract or agreement.

An "Adverse Fact" is defined in Wis. Stat. § 452.01(1e) as a condition or occurrence that a competent licensee generally recognizes will significantly and adversely affect the value of the property, significantly reduce the structural integrity of improvements to real estate, or present a significant health risk to occupants of the property; or information that indicates that a party to a transaction is not able to or does not intend to meet his or her obligations under a contract or agreement made concerning the transaction.

NOTICE ABOUT SEX OFFENDER REGISTRY

You may obtain information about the sex offender registry and persons registered with the registry by contacting the Wisconsin Department of Corrections on the Internet at <http://www.doc.wi.gov> or by telephone at 608-240-5830.