
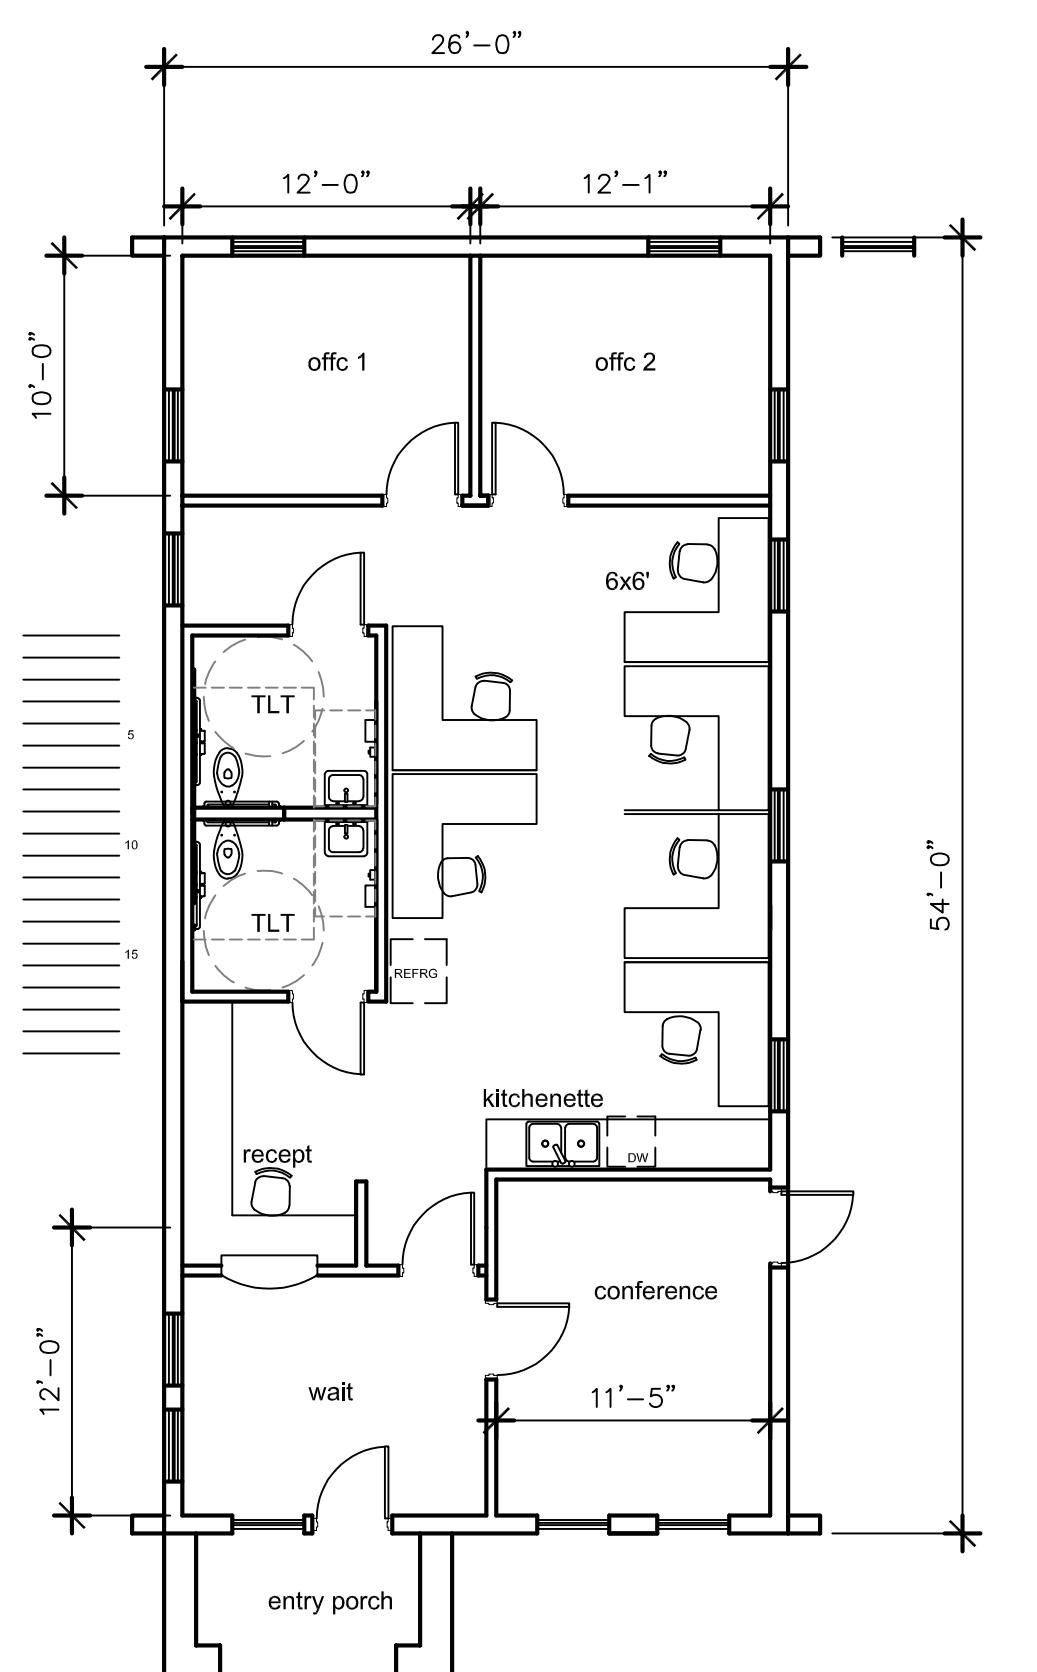


**104 COUNTRY CLUB
DRIVE
OFFICE BLDGS.**


CASSETTY Architects, PLLC
Nashville Office Telephone: 615.822.5711
www.cassettymarch.com

THIS DRAWING AND DOCUMENT CONTAINS
INFORMATION PROPRIETARY TO THE ARCHITECT.
ALL RIGHTS RESERVED. COPYRIGHT AS OF DATE OF
THE DRAWING. REUSE OF THIS DRAWING IS
PROHIBITED WITHOUT WRITTEN CONSENT.


08/01/2024

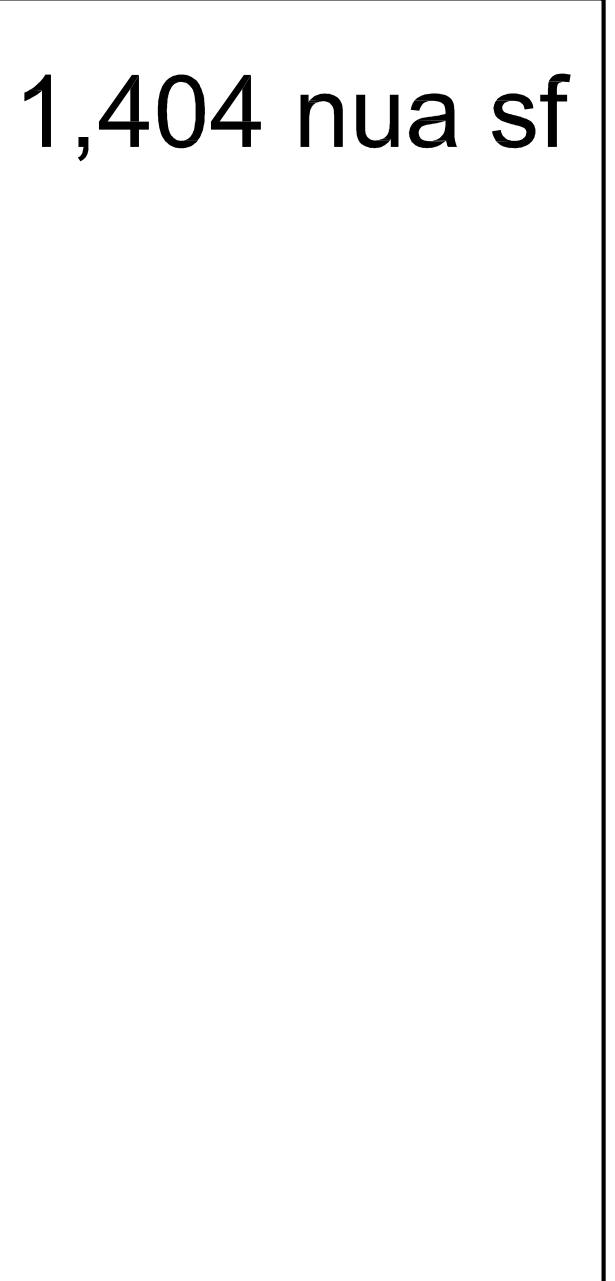


Option #1 plan

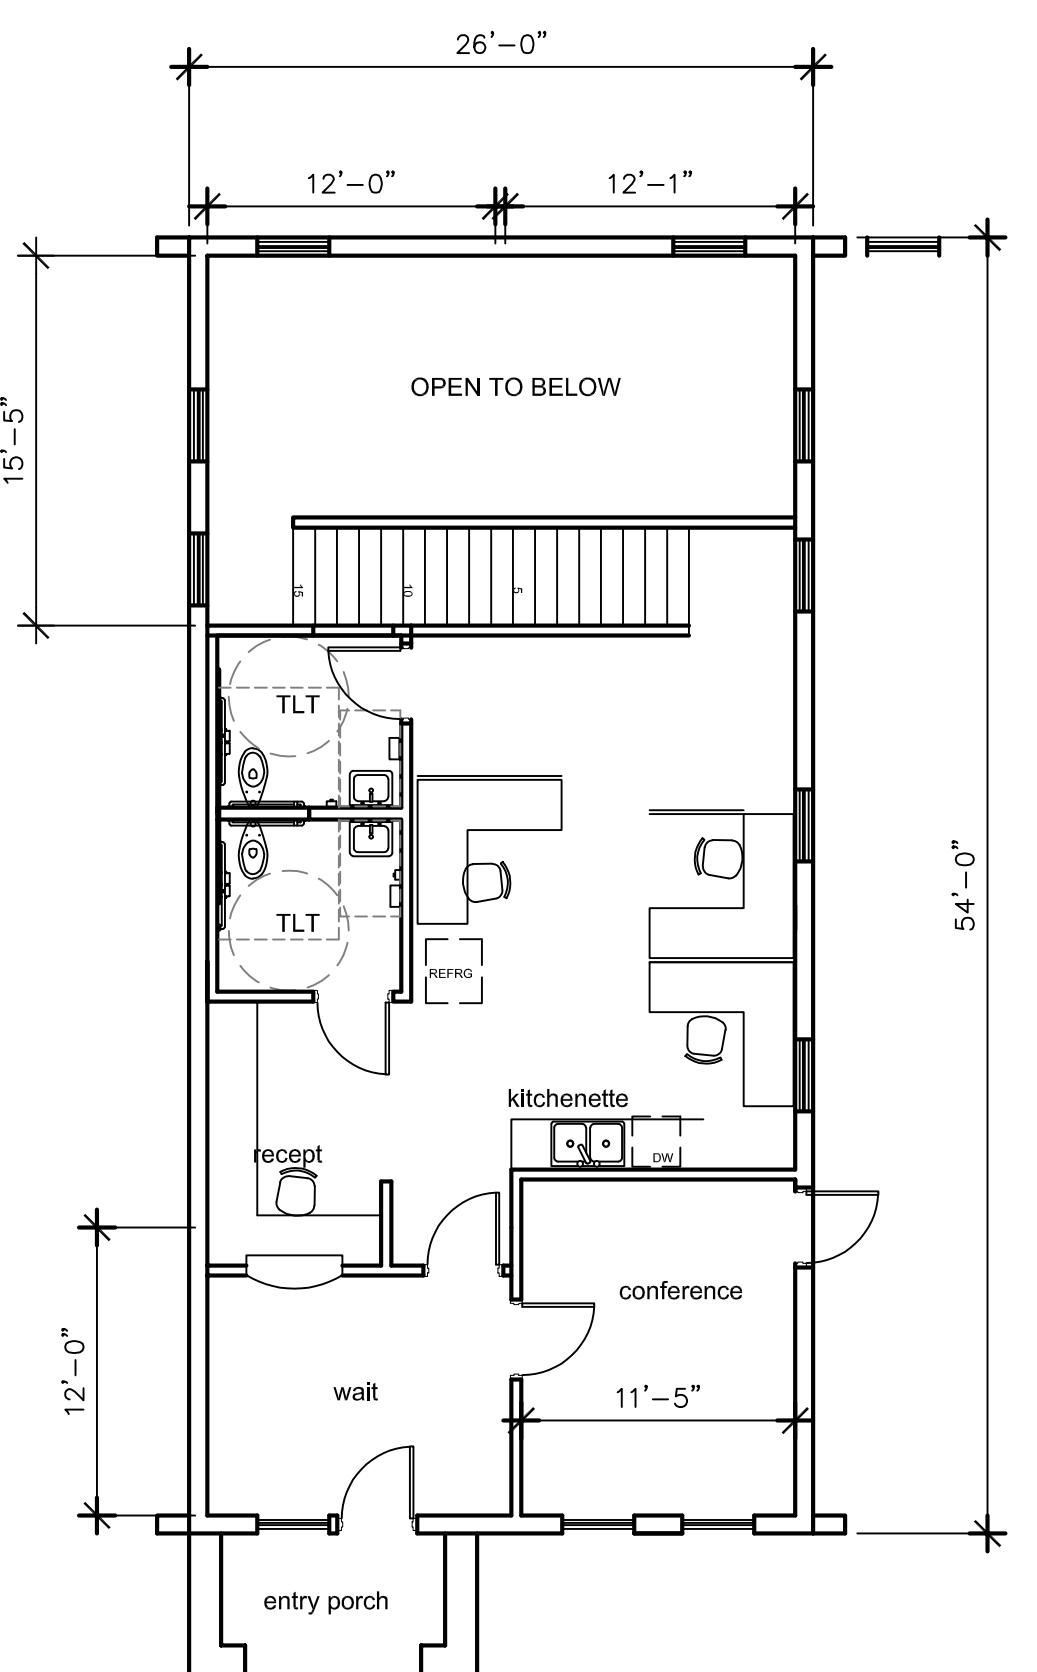

Option #2 plan

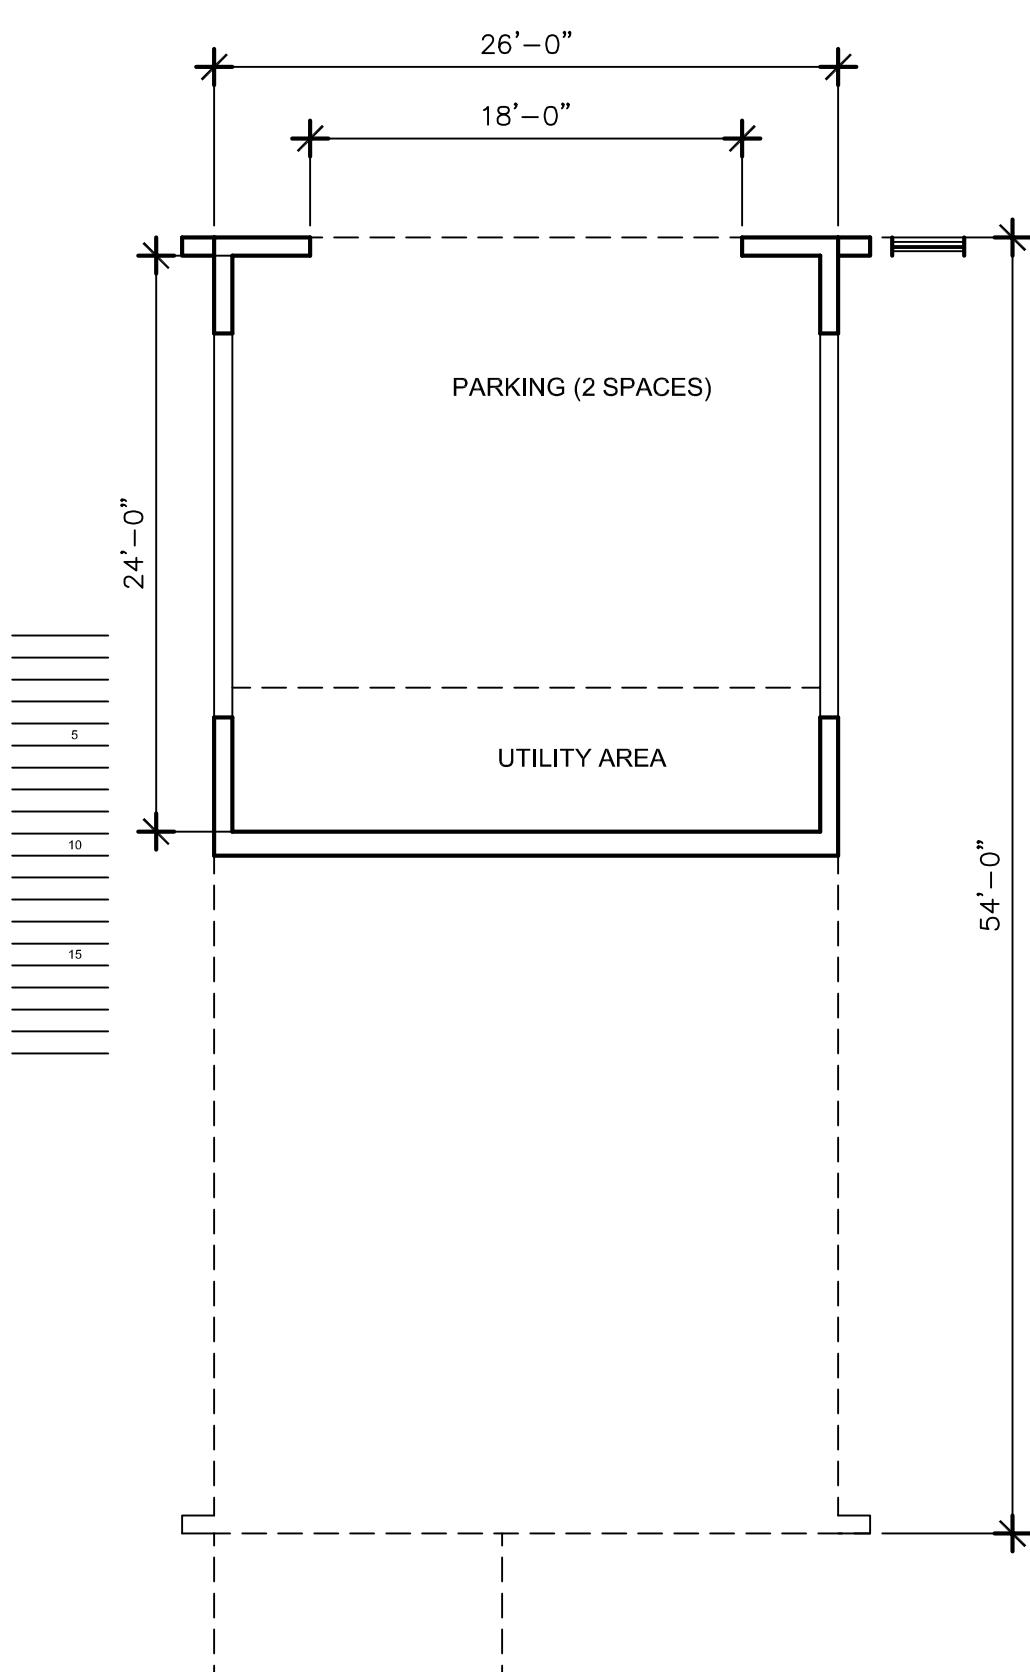


Option #1 lower level

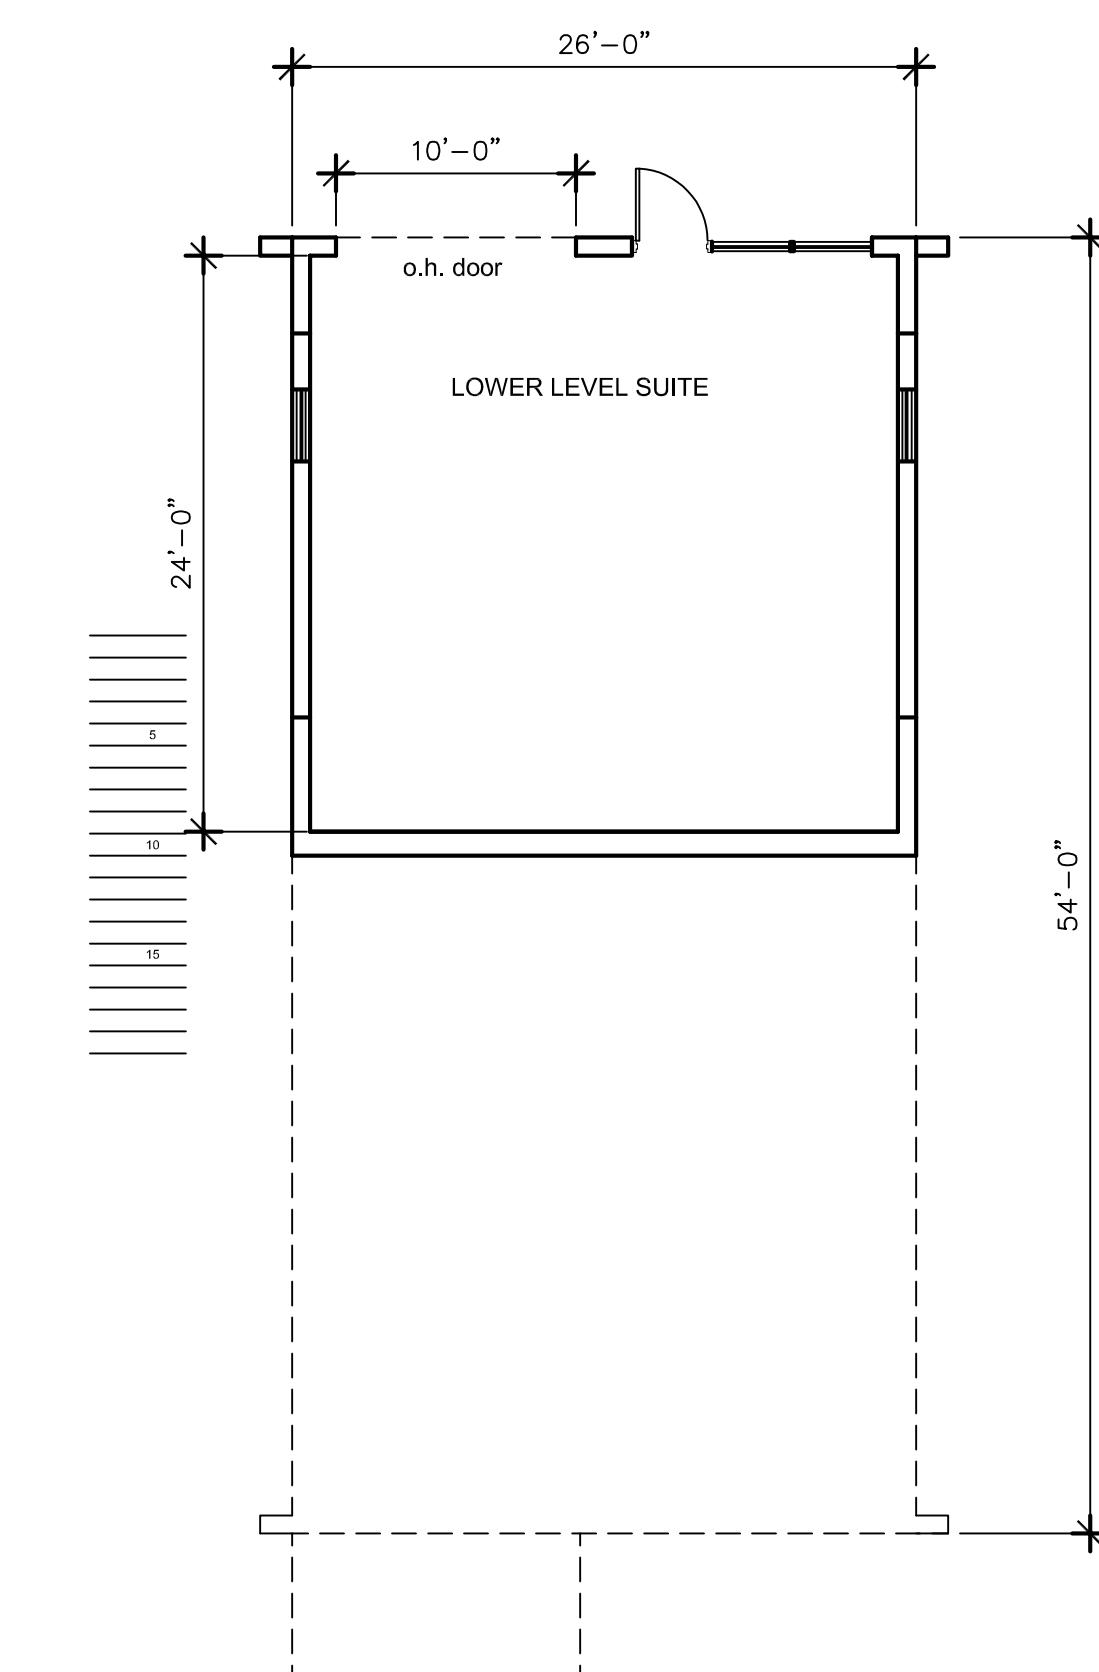


Option #3 lower level




view of 5 units facing existing office building

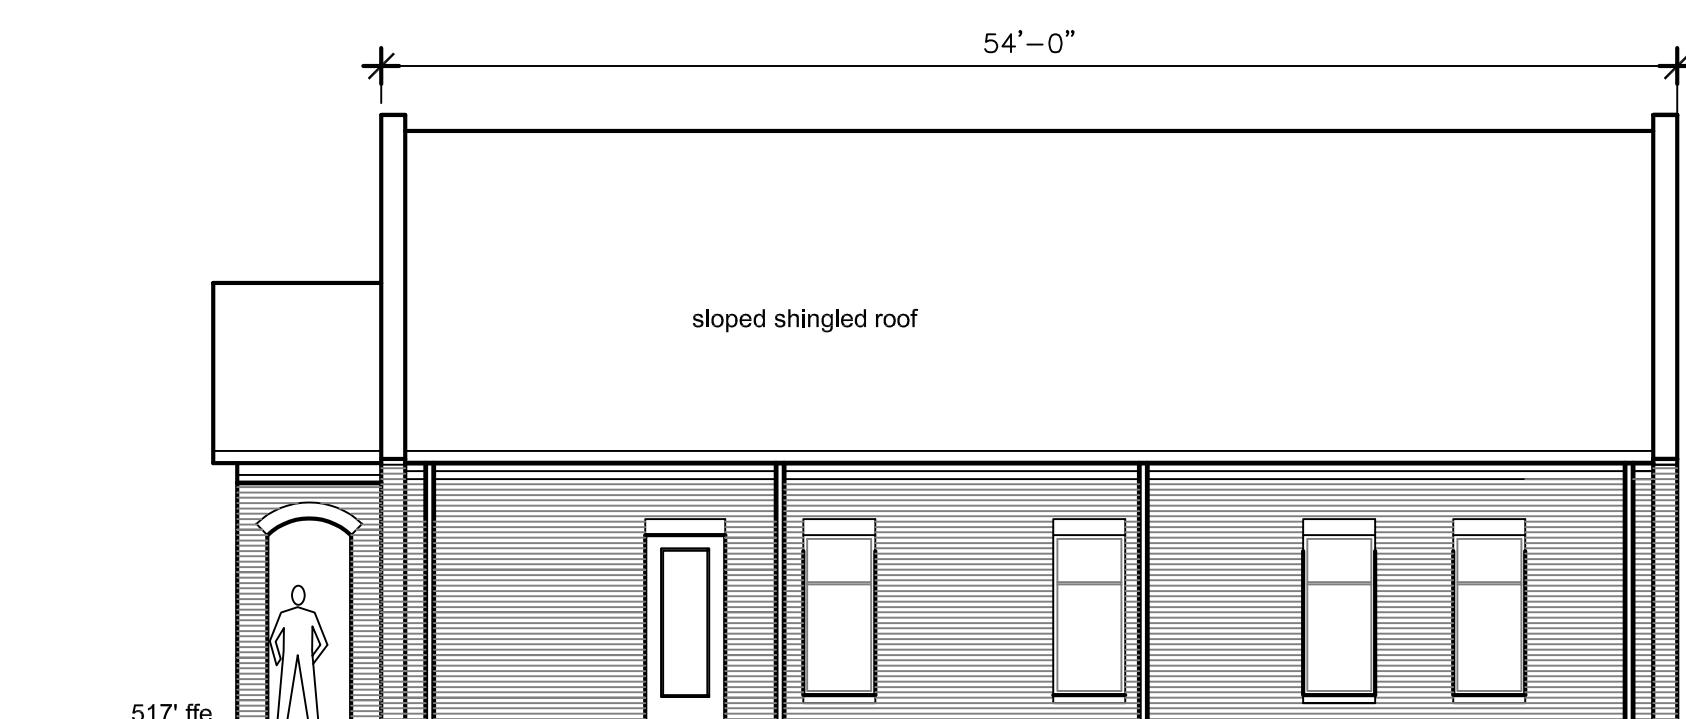


1 story , #6 & #7

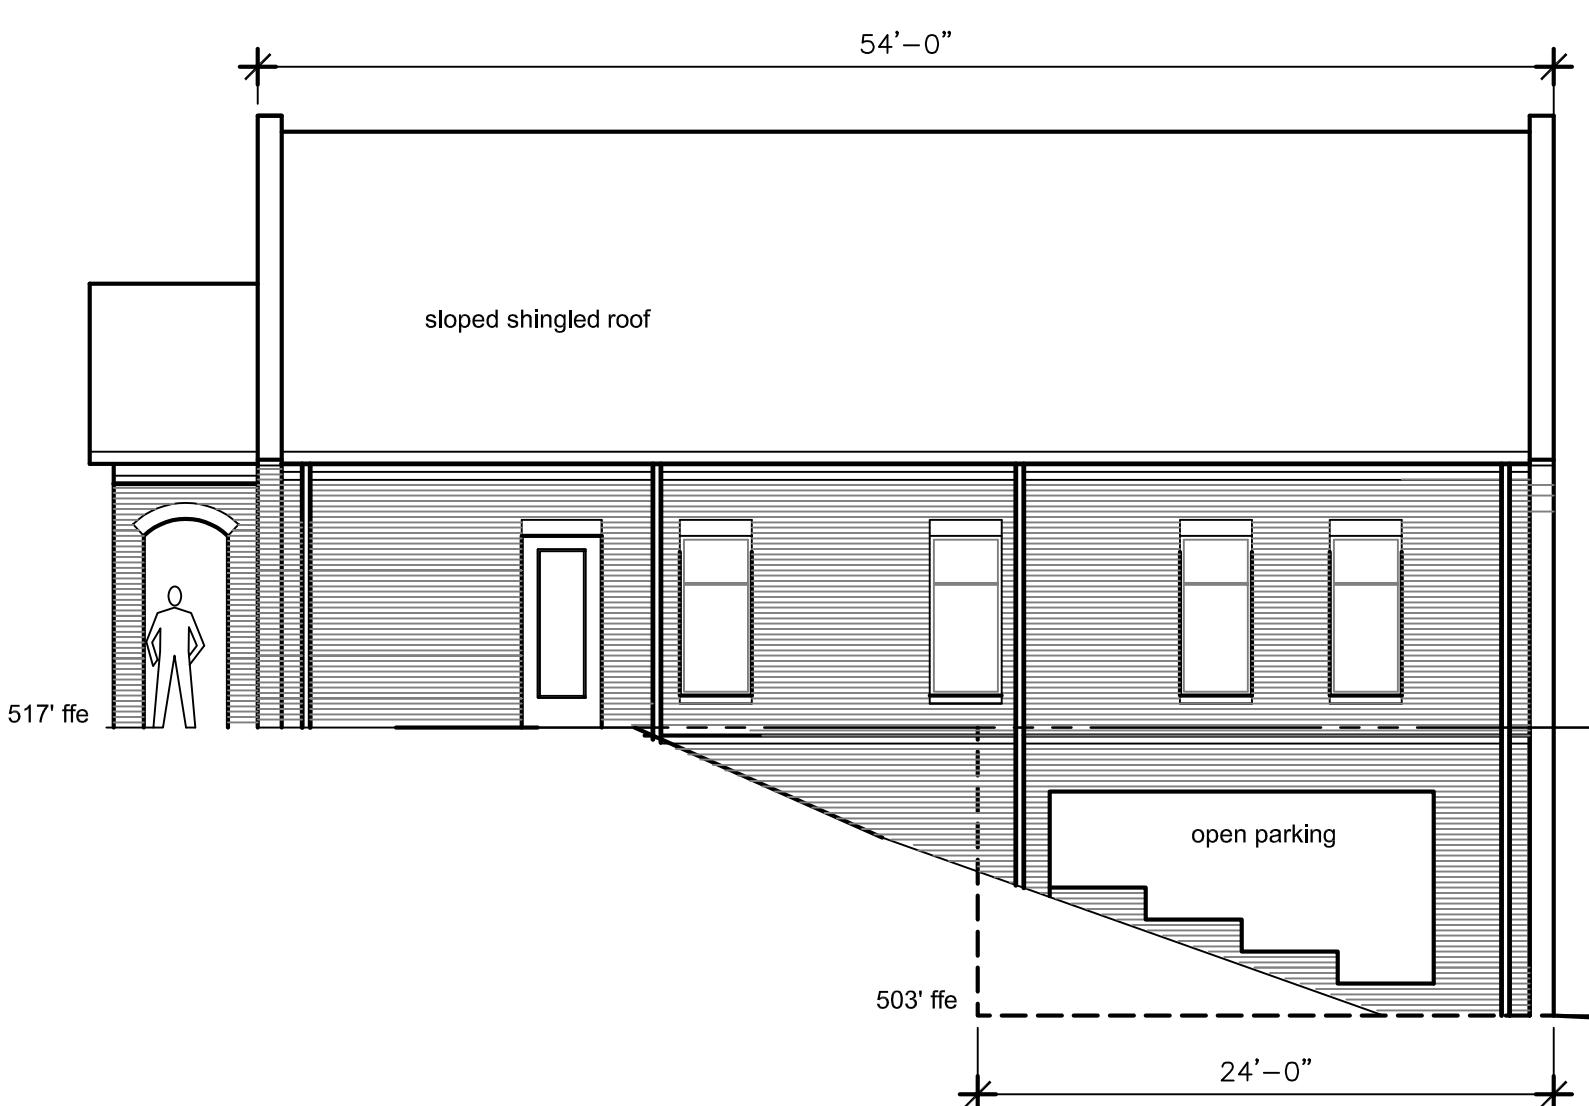

west elevation

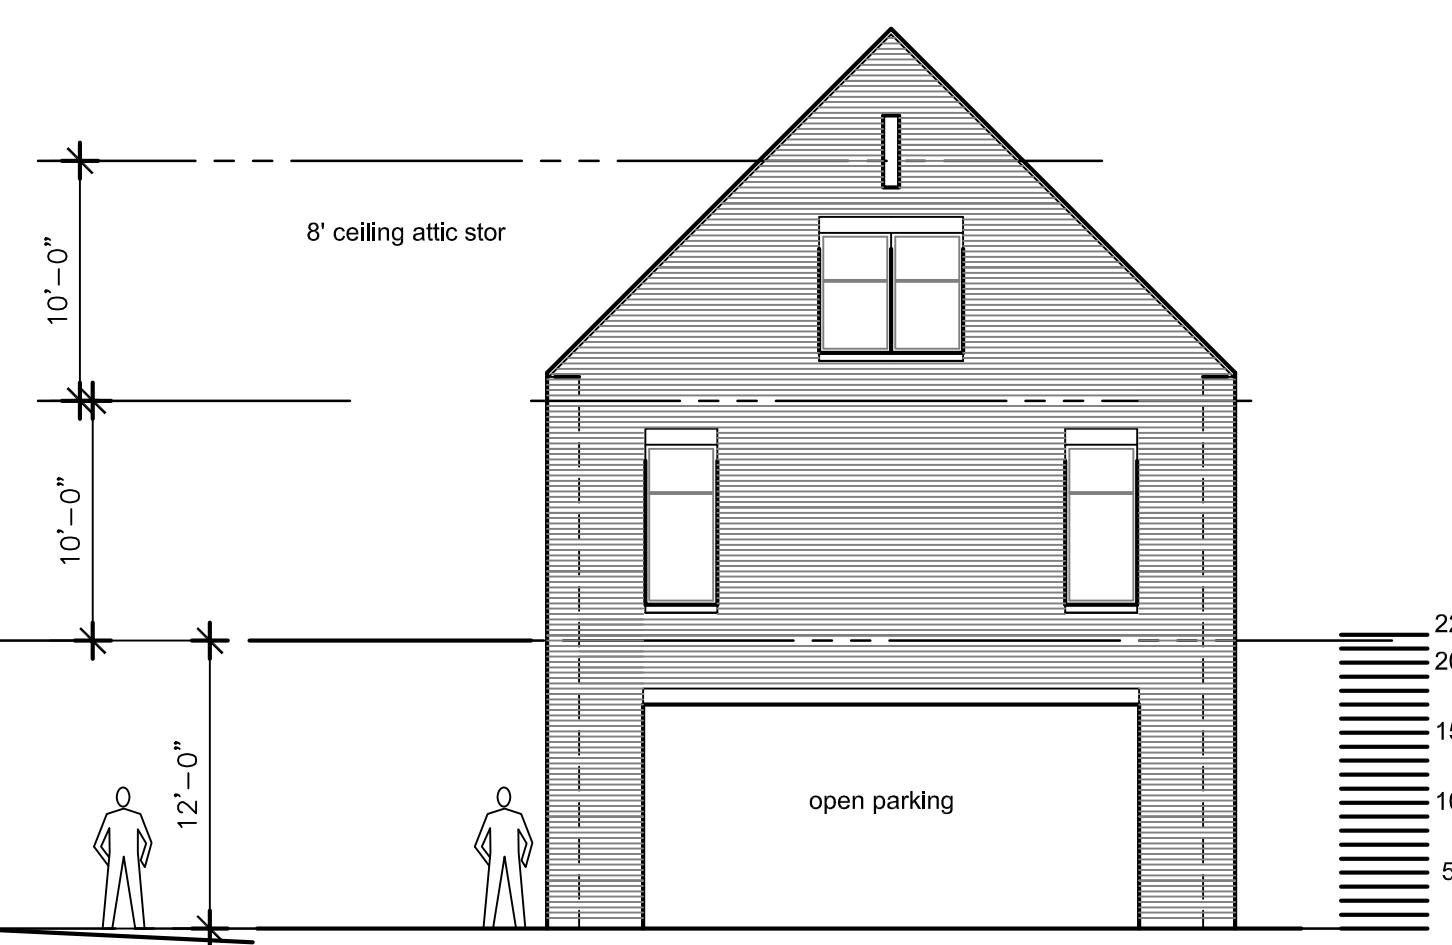

view facing lower parking area

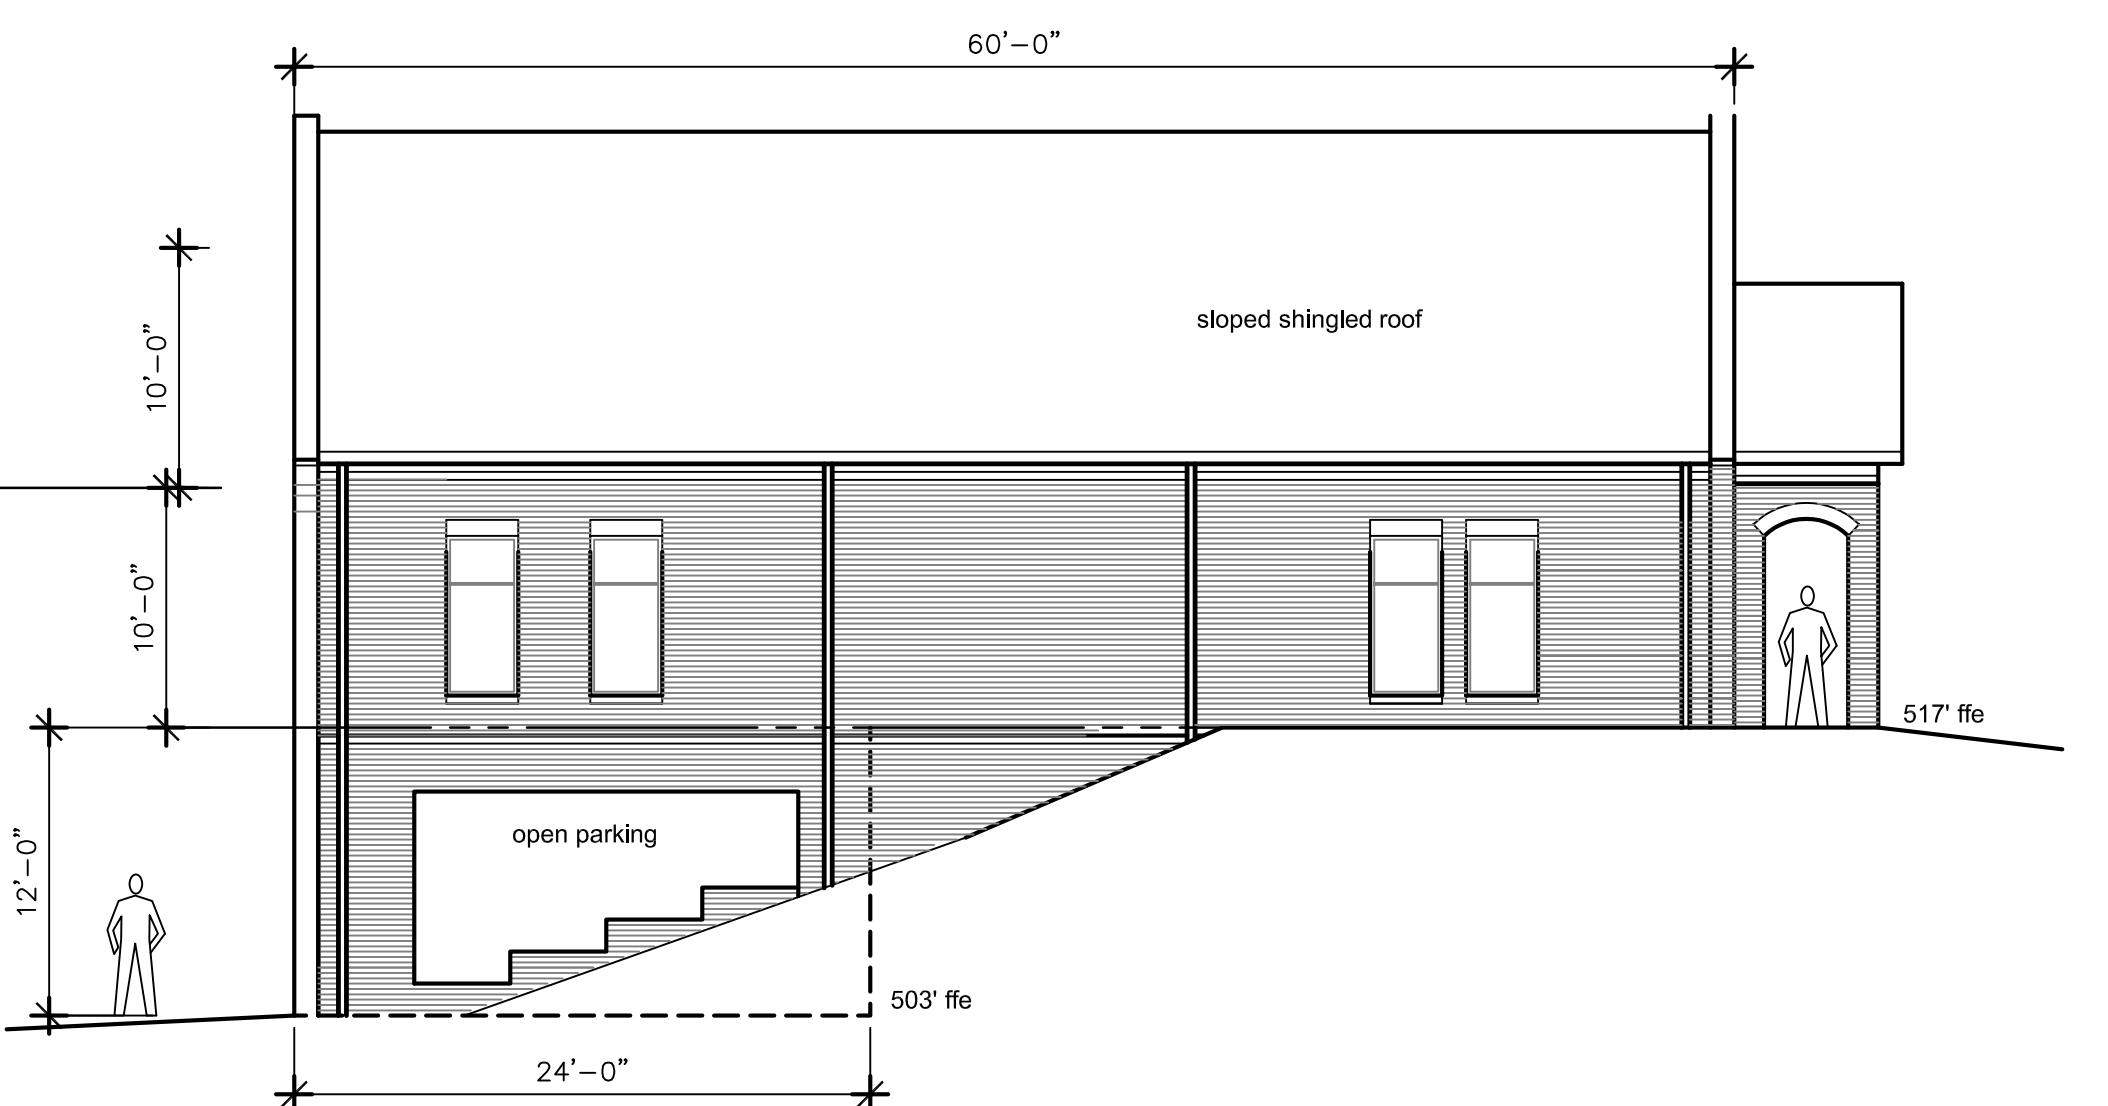

east elevation



CASSETTY
ARCHITECTS