



ARTAVIA®

BY AIRIA DEVELOPMENT® COMPANY

±120 ACRES OF MIXED-USE COMMERCIAL
AND RETAIL DEVELOPMENT AVAILABLE



Simmi Jaggi
Executive Vice President
+1 713 888 4098
simmi.jaggi@am.jll.com


Elizabeth Clampitt
Senior Vice President
+1 713 888 4075
elizabeth.clampitt@am.jll.com



LOCATION



ARTAVIA® IS LOCATED NORTH OF THE GRAND PARKWAY, MIDWAY BETWEEN I-45N AND US 59N, AND EAST OF FM 1314 ON SH 242.

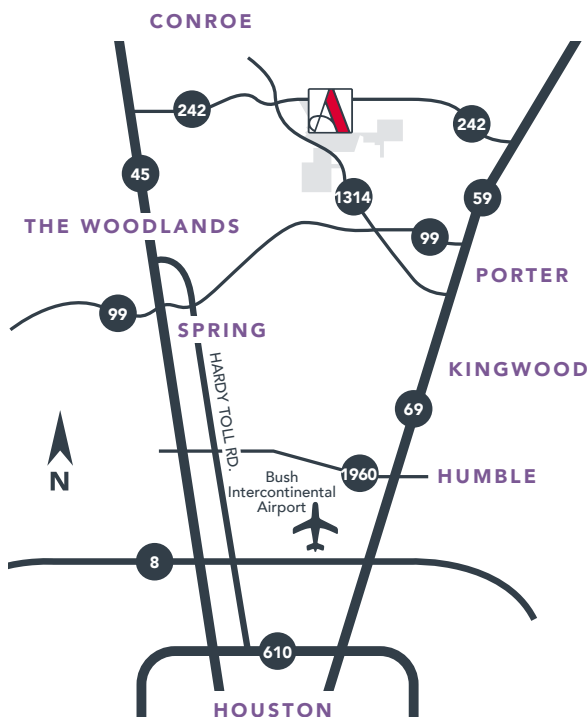

RESIDENTIAL COMMUNITY

ARTAVIA will bring 6,500 single-family homes to the Conroe area at buildout. The first Phase of development consists of 456 homesites ranging in sizes from 50- to 70-foot lots and range in price from the high \$200,000s.


ARTAVIA will feature more than 120 acres of mixed-use commercial and retail development. It includes a 13-acre community park featuring a clubhouse, 24-hour fitness center, cafe and gathering spaces.

Additionally, the amenity center is adjacent to a 5-acre lake and surrounded by outdoor community spaces, such as a playground, a nature-exploration area, an event lawn and an interconnected forested trail system.

Students living in ARTAVIA will attend the highly sought-after Conroe Independent School District, considered to be a destination district with significant growth. ARTAVIA is currently planned to accommodate future Conroe ISD expansion with a CISD owned on-site future school and has also created a Bright Futures partnership with San Jacinto Elementary School and Caney Creek High School to encourage reading and arithmetic amongst its students. Conroe ISD is estimated to grow from 63,000 to 76,000 students by 2028.

17590 ARTAVIA PARKWAY CONROE, TX 77302

DEVELOPMENT PLAN

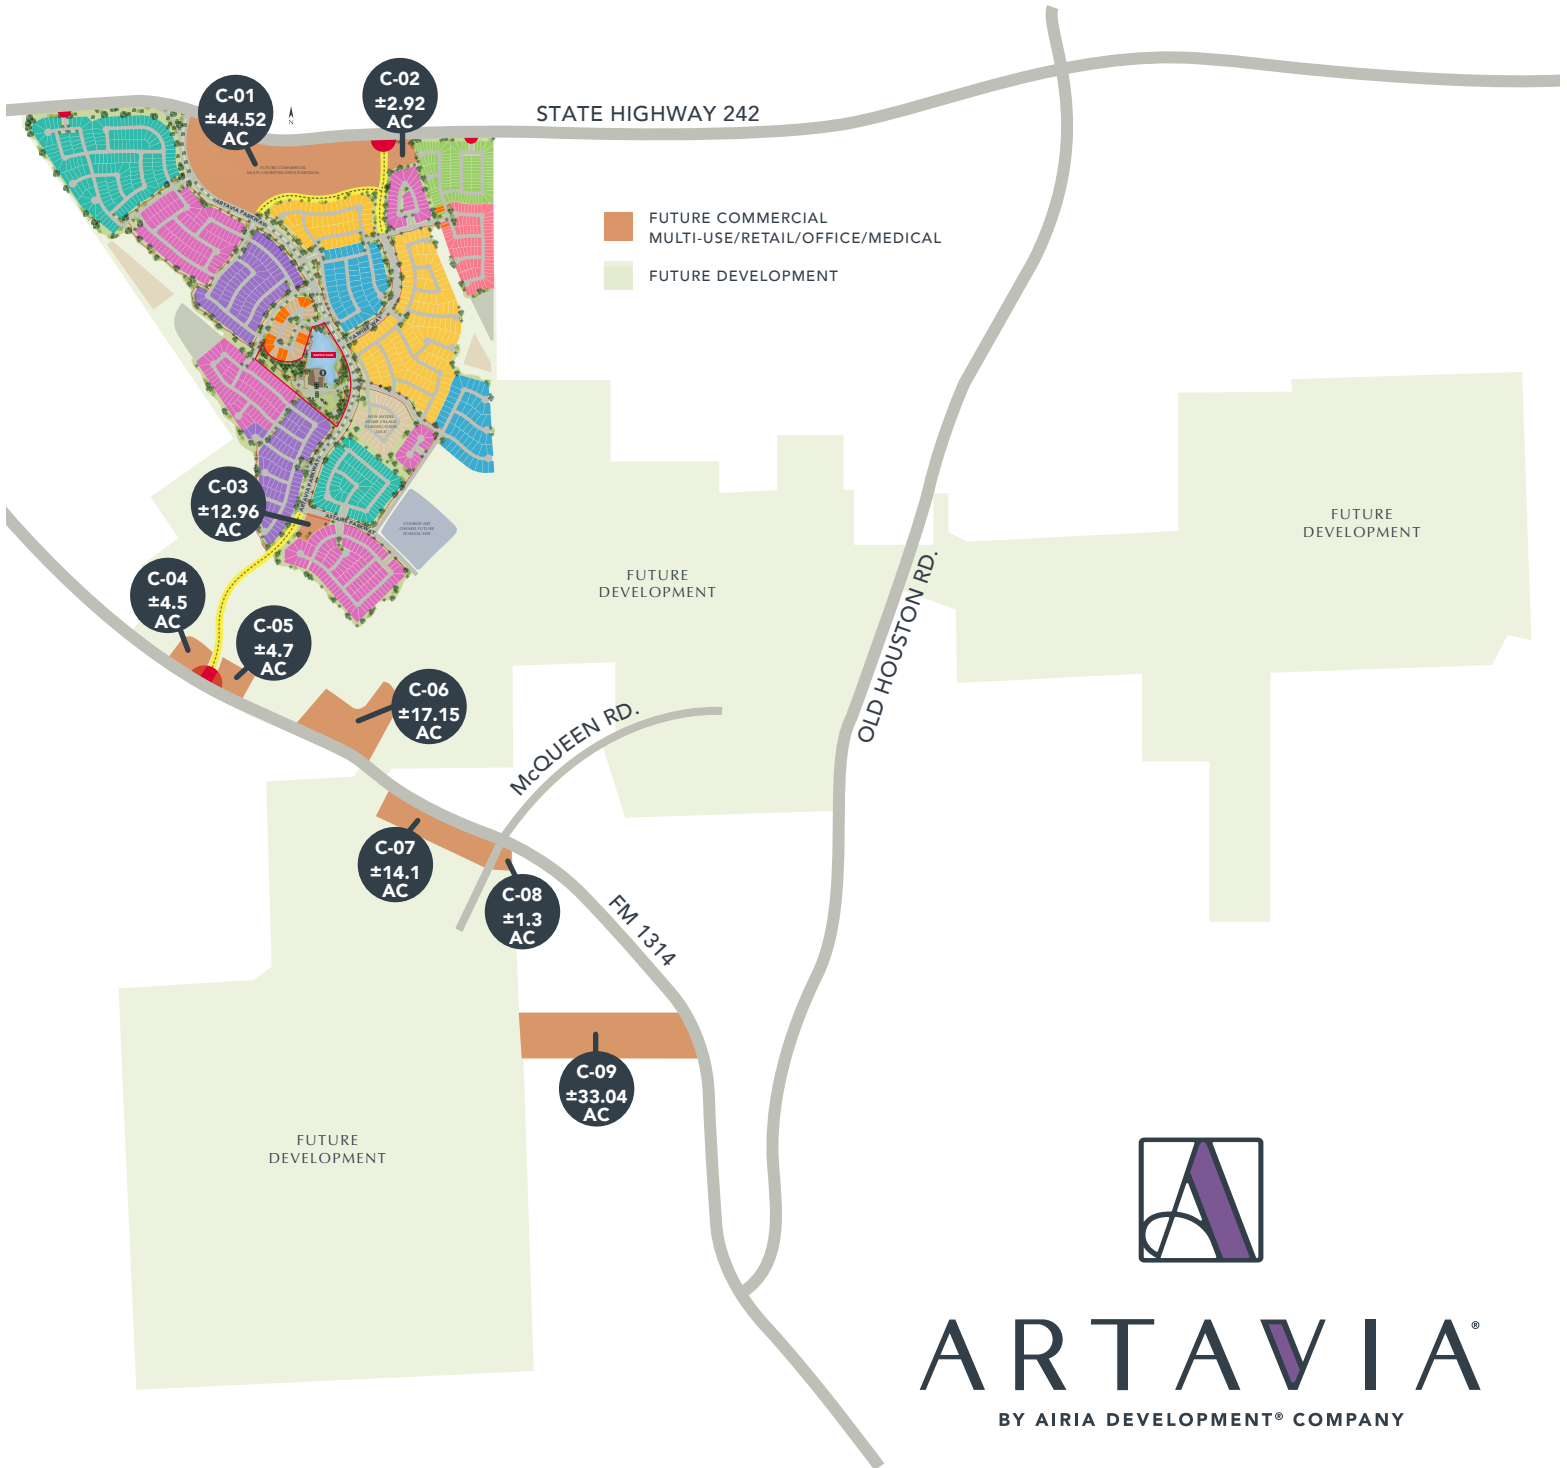

This map of ARTAVIA® represents an artist's conception of proposed development as of August 2023. The information contained in this document is subject to change without notice and should not be construed as a commitment, representation, or warranty by ARTAVIA Development Company, a Texas corporation, AIRIA Development® Company, a Texas corporation, and any direct or indirect partner, shareholder, member, officer, director, trustee, agent, or employee or other representative or any affiliated entity, or any director or indirect partner, shareholder, member, officer, director, trustee, agent, or employee thereof ("ADC"). The presentation of and the information contained herein is shown subject to any errors, omissions, or changes, with or without notice. In no event shall ADC be liable for any damages, including but not limited to consequential, special, incidental, or punitive damages arising from or related to any use of this document and/or any information contained herein. This document and parts thereof are, and shall remain, copyrighted and must not be reproduced or copied without the written permission of ARTAVIA Development Company, and the contents thereof must not be imparted to a third party nor used for any unauthorized purpose. All land uses, improvements, materials, amenities, and facilities described and depicted herein are proposed items only, are based upon current development plans, and are subject to change without notice. Nothing presented in this document shall obligate ADC, the current owner, or any other entity to restrict land uses or to construct or develop improvements or facilities, or if developed, as described or depicted. ADC makes no representations or warranties, expressed or implied, concerning the actual design, location, and character of the facilities shown herein, or as to the completeness or accuracy of the information contained herein. Plans, maps, materials and specifications are subject to change or modification as deemed necessary by ADC, the developer, builder, or as may be required by law. All illustrations, photos, plans, or maps are provided as examples only and do not constitute a commitment to construct nor depict actual or promised items of any kind. Any references to commercial/multipurpose land use may include but is not limited to office, retail, single family, multifamily, senior housing, house of worship, specialty, medical, school, gas station, daycare facility, etc. All Terms & Conditions are available at artaviatx.com. Realtors Welcome. Map not to scale. Prices, specifications, and details concerning homes are established by the builders who are not affiliated with ARTAVIA Development Company and are subject to change without notice. This does not constitute an offer to sell real property in any jurisdiction where prior registration or other advance qualifications of real property is required. ARTAVIA and its logo are trademarks of AIRIA Development® Company or its affiliates. Copyright 2023 AIRIA Development Company. All rights reserved. 8/23

AMENITIES



OUTDOOR SPACES



WINDING TRAILS



WATERFRONT ACTIVITIES



FIT CENTER



SPLASHPAD & PLAYGROUND



GATHERING SPACES



Live Colorfully

Residents enjoy the miles of trails winding their way through the trees and along the boardwalk to Dapple Park® and the Amenity Center. The five acre community lake is an ideal setting for outdoor exercise including fit stations, paddle boating and areas for residents to launch their own kayak.



AWARDS & DEMOGRAPHICS

Developer of the Year multi-time award winner, AIRIA Development® Company creates premiere residential environments where houses become homes and residents of all ages live, work, play, gather and build memories. No wonder ARTAVIA® has been routinely recognized at the local, state and national level as one of the best master-planned communities in the country.

Just a few of the numerous awards ARTAVIA has won include: Best Community Entrance, Best Signage, Model Home Park of the Year, Best Website (GHBA); Best Radio Ad (TAB); Best Landscape (NSMC); and Best Marketing Video (NAHB).

**AWARD-WINNING
COMMUNITY!**



CONROE, TEXAS

The U.S. Census Bureau determined Conroe was one of the fastest growing cities in the nation.



POPULATION SUMMARY

3 MILES
7,632

5 MILES
42,600

7 MILES
111,276



AVERAGE HOUSEHOLD INCOME

3 MILES
\$60,986

5 MILES
\$93,364

7 MILES
\$108,362




MEDIAN AGE

3 MILES
33.2

5 MILES
33.9

7 MILES
36.1

AERIAL

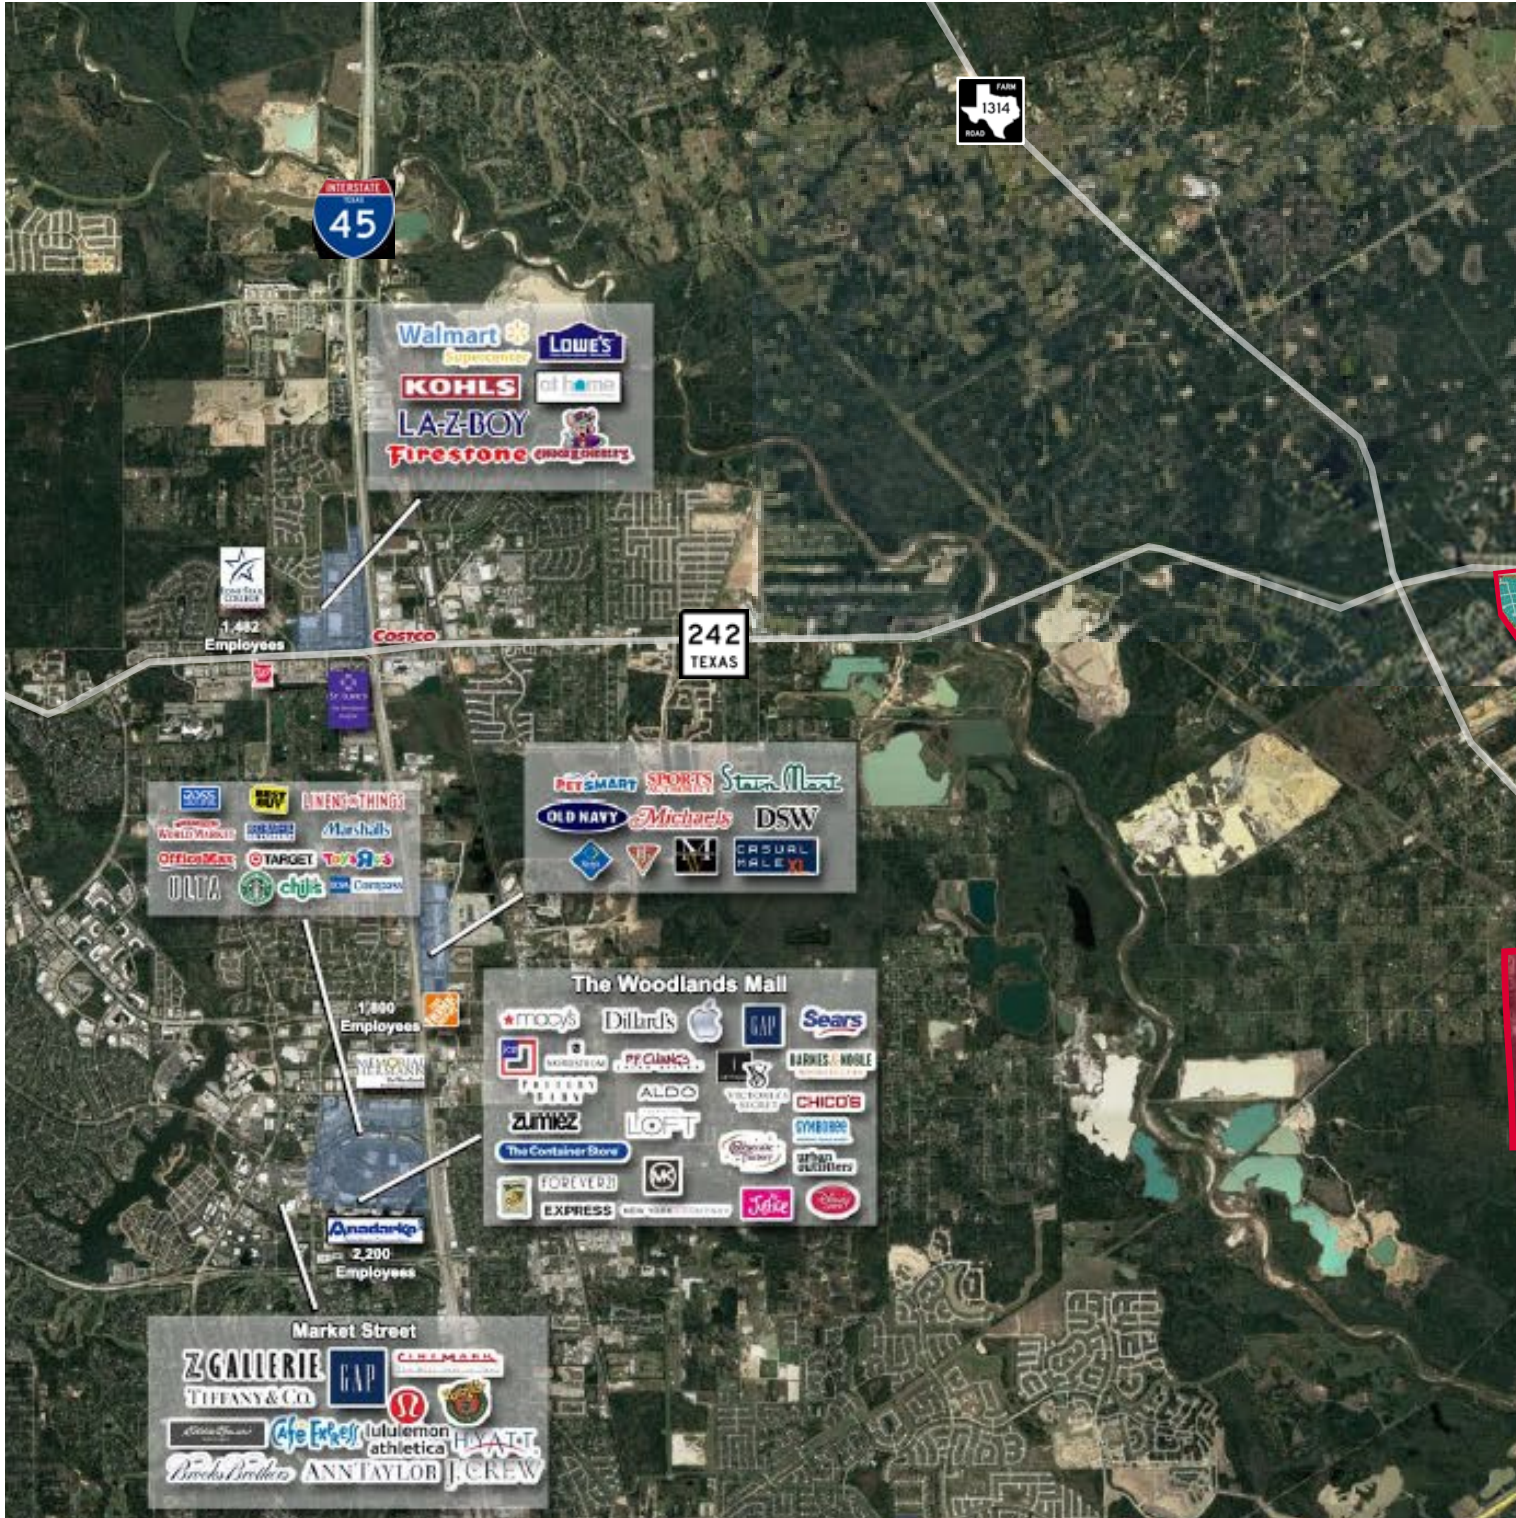


This map of ARTAVIA® represents an artist's conception of proposed development as of August 2023. The information contained in this document is subject to change without notice and should not be construed as a commitment, representation, or warranty by ARTAVIA Development Company, a Texas corporation, AIRIA Development® Company, a Texas corporation, and any direct or indirect partner, shareholder, member, officer, director, trustee, agent, or employee or other representative or any affiliated entity, or any director or indirect partner, shareholder, member, officer, director, trustee, agent, or employee thereof ("ADC"). The presentation of and the information contained herein is shown subject to any errors, omissions, or changes, with or without notice. In no event shall ADC be liable for any damages, including but not limited to consequential, special, incidental, or punitive damages arising from or related to any use of this document and/or any information contained herein. This document and parts thereof are, and shall remain, copyrighted and must not be reproduced or copied without the written permission of ARTAVIA Development Company, and the contents thereof must not be imparted to a third party nor used for any unauthorized purpose. All land uses, improvements, materials, amenities, and facilities described and depicted herein are proposed items only, are based upon current development plans, and are subject to change without notice. Nothing presented in this document shall obligate ADC, the current owner, or any other entity to restrict land uses or to construct or develop improvements or facilities, or if developed, as described or depicted. ADC makes no representations or warranties, expressed or implied, concerning the actual design, location, and character of the facilities shown herein, or as to the completeness or accuracy of the information contained herein. Plans, maps, materials and specifications are subject to change or modification as deemed necessary by ADC, the developer, builder, or as may be required by law. All illustrations, photos, plans, or maps are provided as examples only and do not constitute a commitment to construct nor depict actual or promised items of any kind. Any references to commercial/multipurpose land use may include but is not limited to office, retail, single family, multifamily, senior housing, house of worship, specialty, medical, school, gas station, daycare facility, etc. All Terms & Conditions are available at artaviatx.com. Realtors Welcome. Map not to scale. Prices, specifications, and details concerning homes are established by the builders who are not affiliated with ARTAVIA Development Company and are subject to change without notice. This does not constitute an offer to sell real property in any jurisdiction where prior registration or other advance qualifications of real property is required. ARTAVIA and its logo are trademarks of AIRIA Development® Company or its affiliates. Copyright 2023 AIRIA Development Company. All rights reserved. 8/23



ARTAVIA®

BY AIRIA DEVELOPMENT® COMPANY

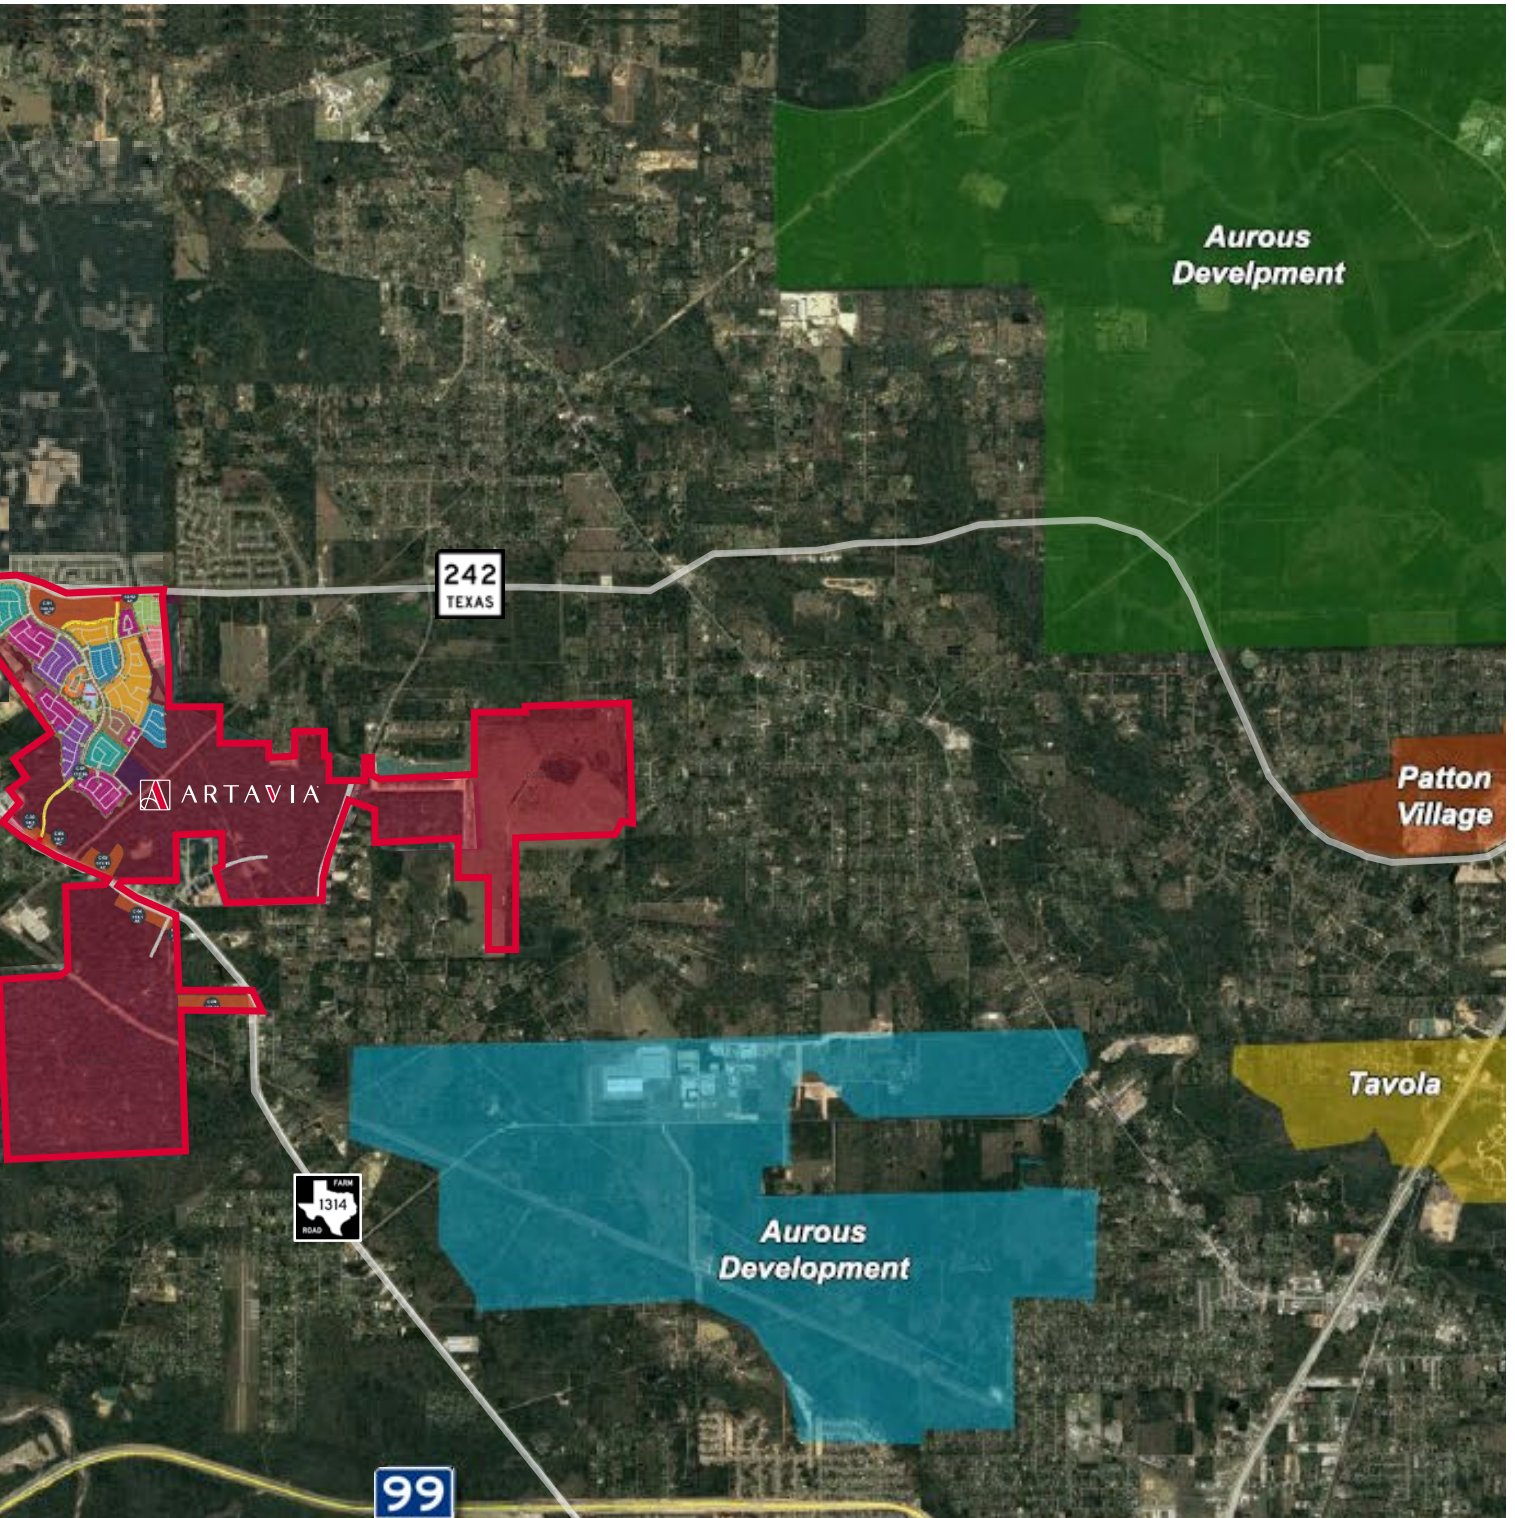

This map of ARTAVIA® represents an artist's conception of proposed development as of August 2023. The information contained in this document is subject to change without notice and should not be construed as a commitment, representation, or warranty by ARTAVIA Development Company, a Texas corporation, AIRIA Development® Company, a Texas corporation, and any direct or indirect partner, shareholder, member, officer, director, trustee, agent, or employee or other representative or any affiliated entity, or any director or indirect partner, shareholder, member, officer, director, trustee, agent, or employee thereof ("ADC"). The presentation of and the information contained herein is shown subject to any errors, omissions, or changes, with or without notice. In no event shall ADC be liable for any damages, including but not limited to consequential, special, incidental, or punitive damages arising from or related to any use of this document and/or any information contained herein. This document and parts thereof are, and shall remain, copyrighted and must not be reproduced or copied without the written permission of ARTAVIA Development Company, and the contents thereof must not be imparted to a third party nor used for any unauthorized purpose. All land uses, improvements, materials, amenities, and facilities described and depicted herein are proposed items only, are based upon current development plans, and are subject to change without notice. Nothing presented in this document shall obligate ADC, the current owner, or any other entity to restrict land uses or to construct or develop improvements or facilities, or if developed, as described or depicted. ADC makes no representations or warranties, expressed or implied, concerning the actual design, location, and character of the facilities shown herein, or as to the completeness or accuracy of the information contained herein. Plans, maps, materials and specifications are subject to change or modification as deemed necessary by ADC, the developer, builder, or as may be required by law. All illustrations, photos, plans, or maps are provided as examples only and do not constitute a commitment to construct nor depict actual or promised items of any kind. Any references to commercial/multipurpose land use may include but is not limited to office, retail, single family, multifamily, senior housing, house of worship, specialty, medical, school, gas station, daycare facility, etc. All Terms & Conditions are available at artaviatx.com. Realtors Welcome. Map not to scale. Prices, specifications, and details concerning homes are established by the builders who are not affiliated with ARTAVIA Development Company and are subject to change without notice. This does not constitute an offer to sell real property in any jurisdiction where prior registration or other advance qualifications of real property is required. ARTAVIA and its logo are trademarks of AIRIA Development® Company or its affiliates. Copyright 2023 AIRIA Development Company. All rights reserved. 8/23



Simmi Jaggi
Executive Vice President
+1 713 888 4098
simmi.jaggi@am.jll.com

Elizabeth Clampitt
Senior Vice President
+1 713 888 4075
elizabeth.clampitt@am.jll.com



Although information has been obtained from sources deemed reliable, JLL does not make any guarantees, warranties or representations, express or implied, as to the completeness or accuracy as to the information contained herein. Any projections, opinions, assumptions or estimates used are for example only. There may be differences between projected and actual results, and those differences may be material. JLL does not accept any liability for any loss or damage suffered by any party resulting from reliance on this information. If the recipient of this information has signed a confidentiality agreement with JLL regarding this matter, this information is subject to the terms of that agreement. ©2023 Jones Lang LaSalle IP, Inc. All rights reserved.