

FLEXIBLE MULTI-USE SPACES FOR LEASE

1663 Liberty Drive | Bloomington, IN 47403



2-Story Multi-Use Building with Flexible Space Sizes Available

Building Size:	51,735 SF (~26,000 SF / Floor)
Available SF:	~2,000 SF - 51,735 SF (smaller-format spaces can be accommodated)
Space:	Class A
Land:	6.24 Acres
Parking:	~300 Spaces
Year Built:	2000; Renovated in 2015
Zoning:	IG - General Industrial (Lot 1 in the Bloomington Technology Park Subdivision. Note: this property is not part of the PUD)

Details:

This property is 2-stories and has a newly remodeled interior. There are ~31 Private offices (~2,000 SF - 51,735 SF available), ~ 6 conference rooms, an elevator, large open areas for collaboration/workspaces, storage/media rooms, 4 restrooms, and a ~1,400 SF accessory garage "out-building".

- Nature area with a lake on the property.
- Easy access to I-69 with visibility to Liberty Drive & I-69.
- Close proximity to retail amenities.
- Vehicles per day are in excess of 40,000.
- IG zoning allows for variety of uses with the property.

[VIEW PROPERTY ONLINE](#)



NAI Cressy

P 317.875.8888 | CRESSY.COM | CONNECT WITH US! [in](#) [x](#) [f](#) [yt](#)
3502 Woodview Trace, Suite 250, Indianapolis, IN 46268

Cressy Commercial Real Estate is a Minority Business Enterprise (MBE) as well as certified by the National Native American Supplier Council (NNASC).




Information furnished regarding property for sale, rental or financing is from sources deemed reliable. But no warranty or representation is made as to the accuracy thereof and same is submitted subject to errors, omissions, change of price, rental or other conditions, prior sale, leased, financing or withdrawal without notice. No liability of any kind is to be imposed on the broker herein. NAI Cressy is the Global Brokerage Division of Cressy Commercial Real Estate.

Jeffrey S. Harris, President
C 317.331.8888 | jharris@cressy.com


Andrew Follman, CCIM, Managing Broker, NAI Business Manager
D 317.566.5614 | afollman@cressy.com

Luke Troyer, Broker
D 317.566.5615 | ltroyer@cressy.com

Floor plans can be modified to accommodate smaller-format space requirements.

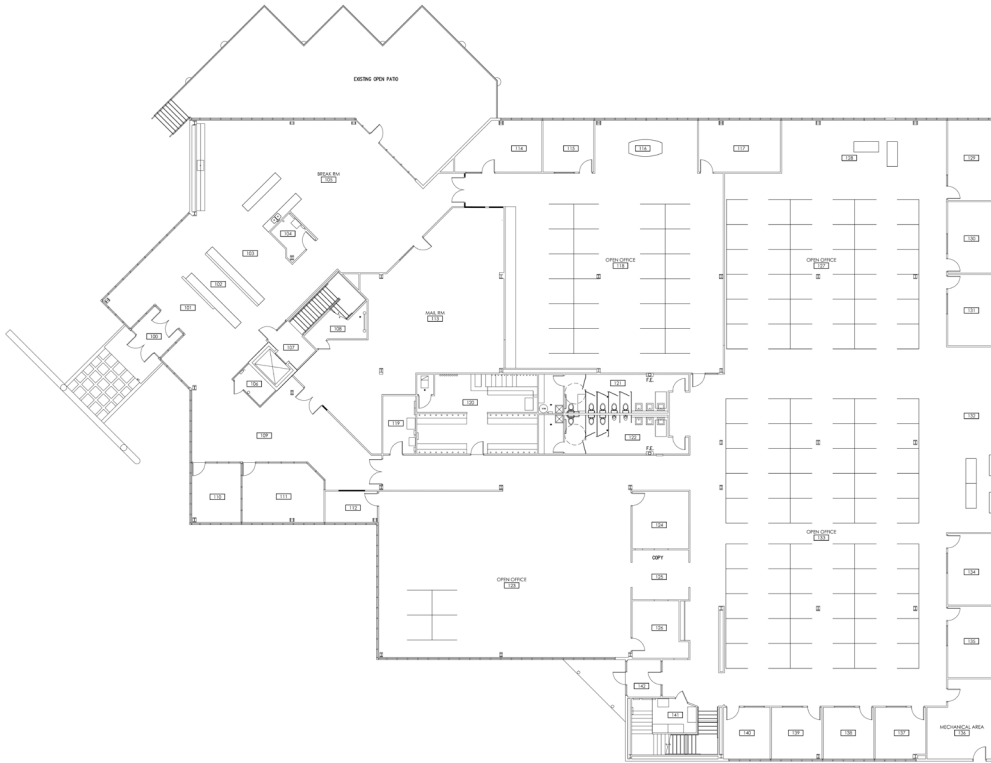

← 1 FIRST FLOOR PLAN
SCALE: 1/8" = 1'-0"

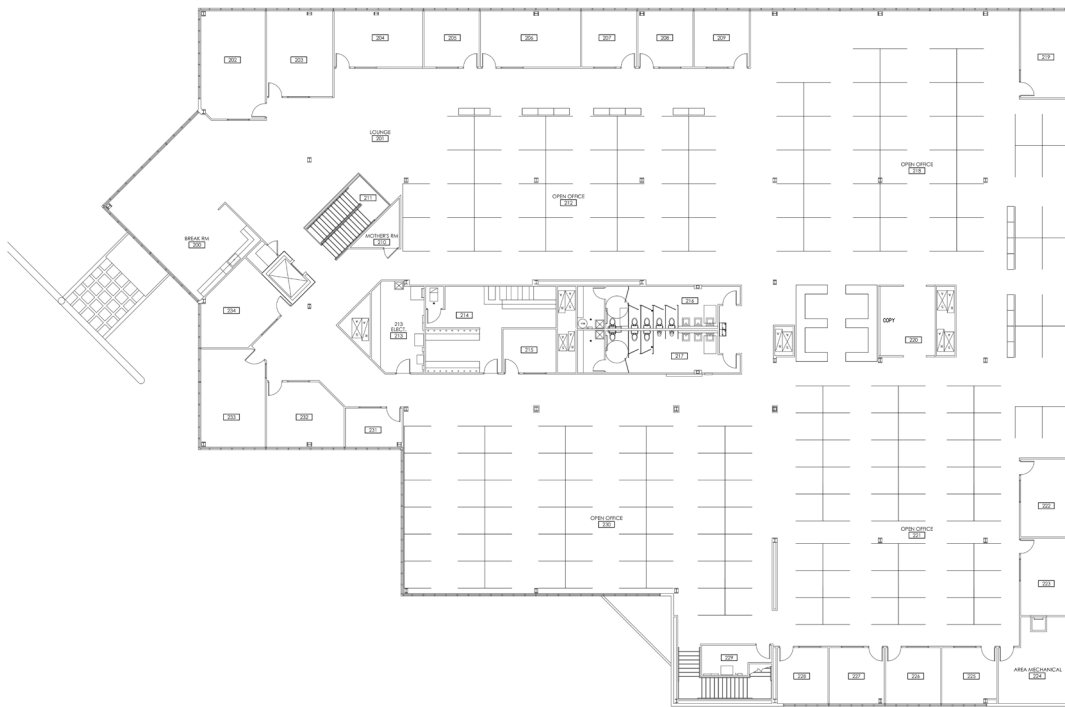

← 2 SECOND FLOOR PLAN
SCALE: 1/8" = 1'-0"



PROPERTY PHOTOS

FLEXIBLE MULTI-USE SPACES FOR LEASE

1663 Liberty Drive | Bloomington, IN 47403



NAI Cressy is the Global Brokerage Division of Cressy Commercial Real Estate.

Jeffrey S. Harris
President
C 317.331.8888
jharris@cressy.com

Andrew Follman, CCIM,
Managing Broker, NAI Business Manager
D 317.566.5614
afollman@cressy.com

Luke Troyer
Broker
D 317.566.5615
ltroyer@cressy.com

LOCATION OVERVIEW

FLEXIBLE MULTI-USE SPACES FOR LEASE
1663 Liberty Drive | Bloomington, IN 47403



- Located just off of I-69 at 1663 Liberty Drive in Bloomington, Indiana.
- Bloomington is approximately fifty miles south of Indianapolis, with a metro area population of 175,000 people. It is home to Indiana University and nearby companies include Coca-Cola, Otis Elevator, and Baxter Healthcare.
- I-69 is immediately accessible from 1663 Liberty Drive via Bloomfield Road to the south and West 3rd Street to the north.



NAI Cressy is the Global Brokerage Division of Cressy Commercial Real Estate.

Jeffrey S. Harris
President
C 317.331.8888
jharris@cressy.com


Andrew Follman, CCIM,
Managing Broker, NAI Business Manager
D 317.566.5614
afollman@cressy.com

Luke Troyer
Broker
D 317.566.5615
ltroyer@cressy.com

2024 DEMOGRAPHICS

FLEXIBLE MULTI-USE SPACES FOR LEASE

1663 Liberty Drive | Bloomington, IN 47403

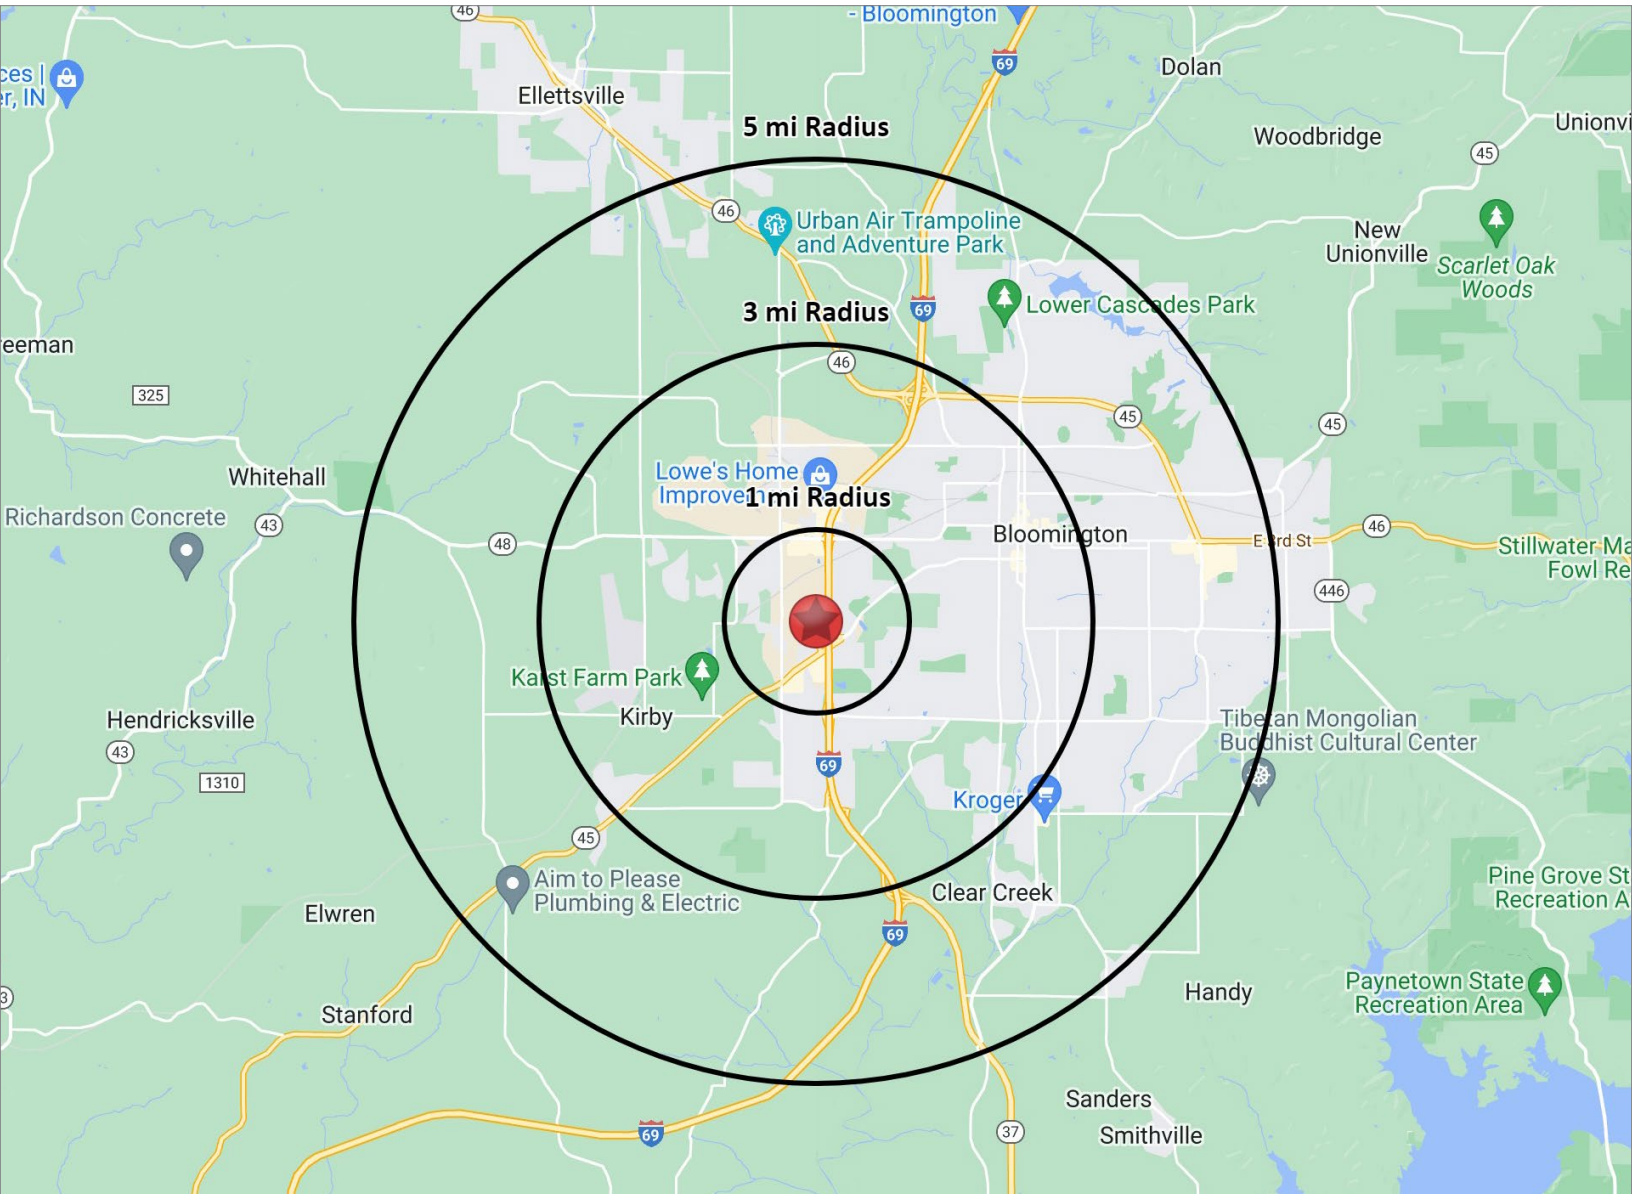

POPULATION

1 MILE	7,016
3 MILE	50,255
5 MILE	103,720



NUMBER OF HOUSEHOLDS

1 MILE	981
3 MILE	8,532
5 MILE	18,668



AVERAGE HOUSEHOLD INCOME

1 MILE	\$64,214
3 MILE	\$66,421
5 MILE	\$82,946



MEDIAN HOME VALUE

1 MILE	\$211,749
3 MILE	\$225,278
5 MILE	\$280,312

NAI Cressy is the Global Brokerage Division of Cressy Commercial Real Estate.

Jeffrey S. Harris
President
C 317.331.8888
jharris@cressy.com

Andrew Follman, CCIM,
Managing Broker, NAI Business Manager
D 317.566.5614
afollman@cressy.com

Luke Troyer
Broker
D 317.566.5615
ltroyer@cressy.com