




1 ARCHITECTURAL FLOOR PLAN FOR 4552 FM 2351 BUILDING A
3/32" = 1'-0"

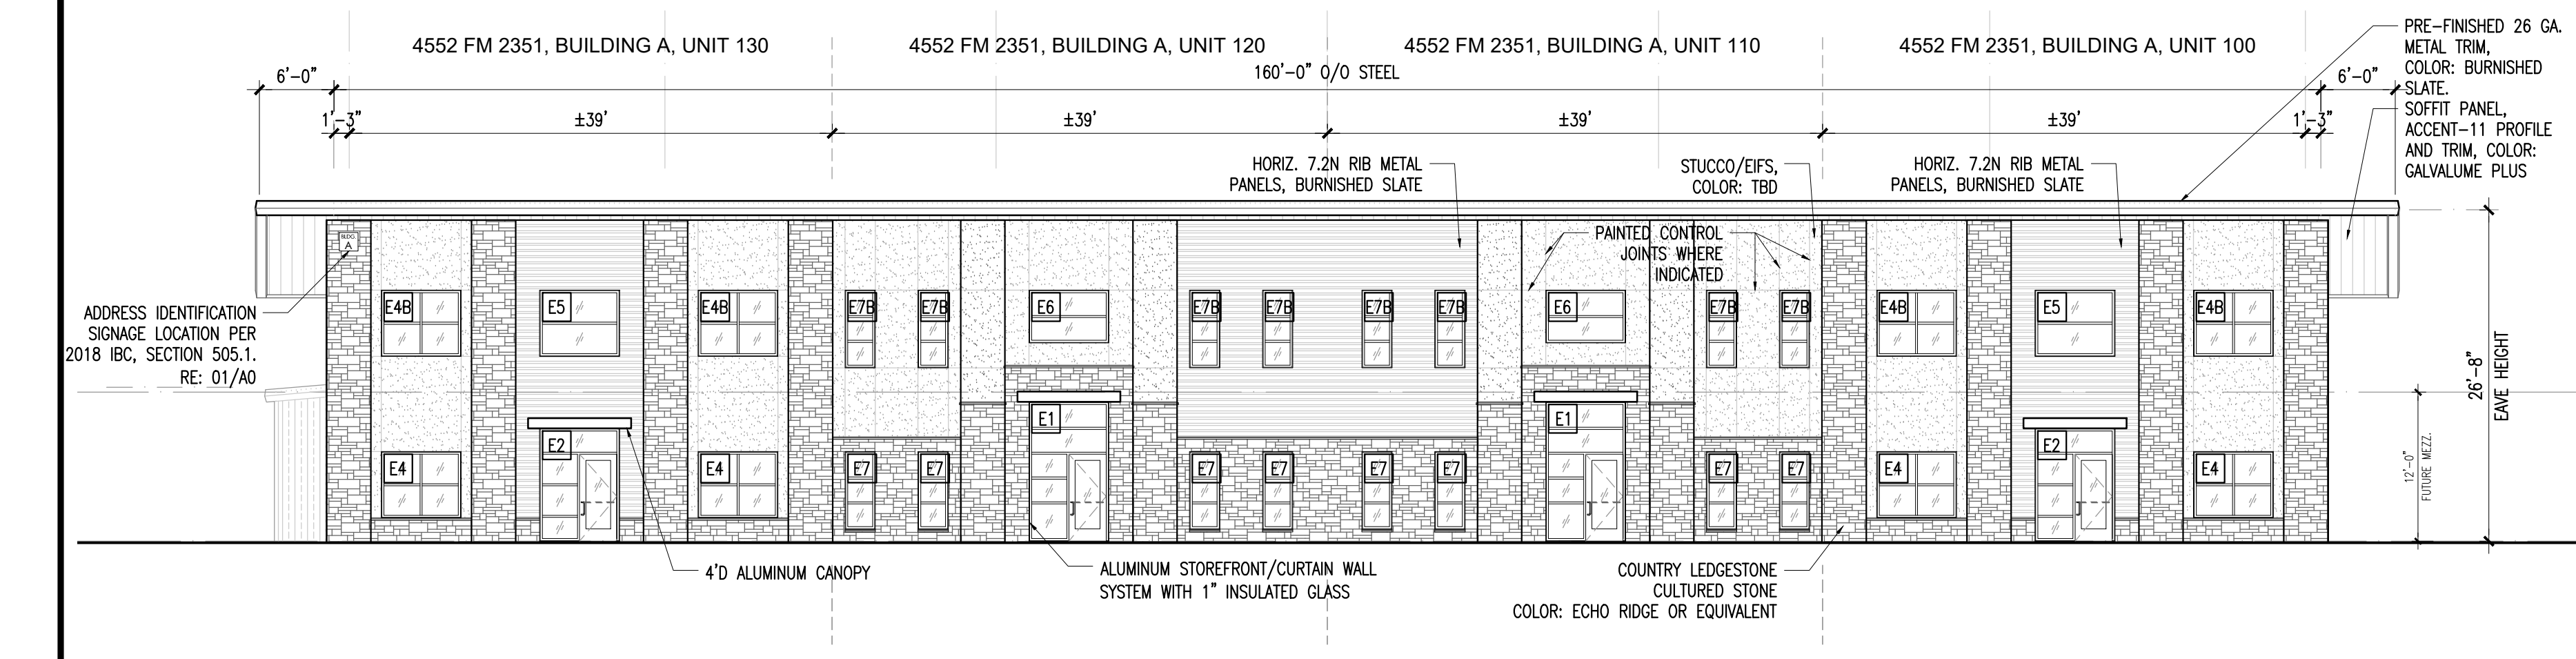


03 WEST ELEVATION
3/32" = 1'-0"

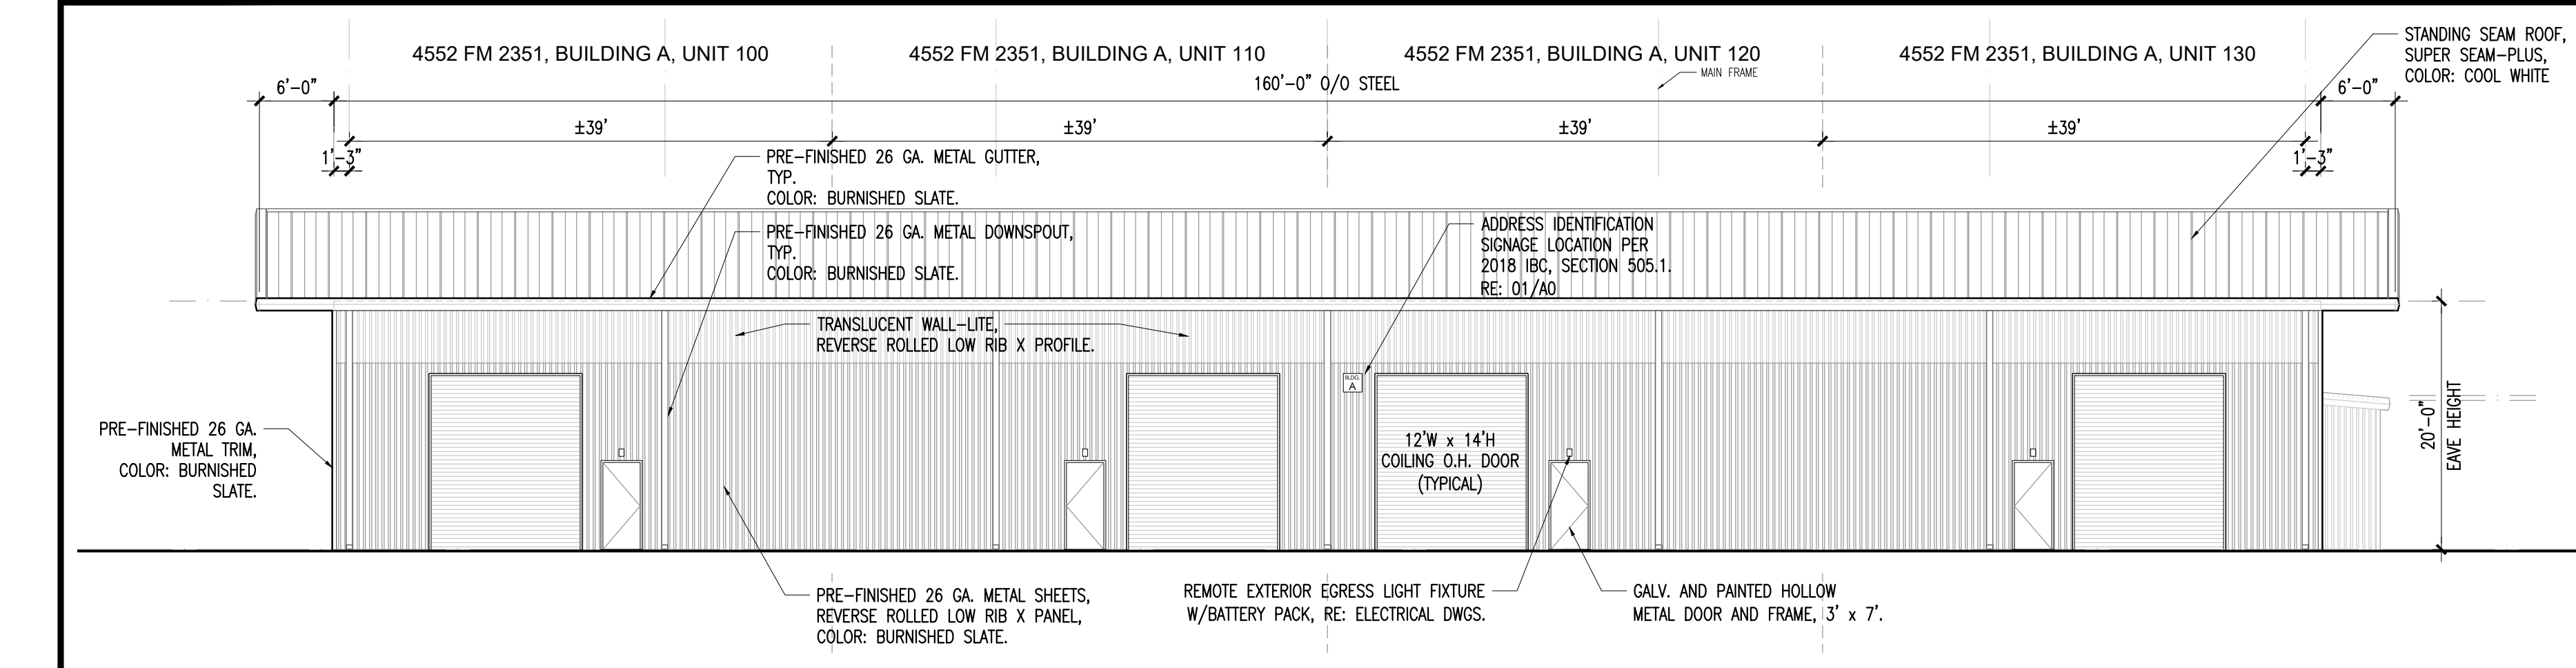


04 EAST ELEVATION
3/32" = 1'-0"

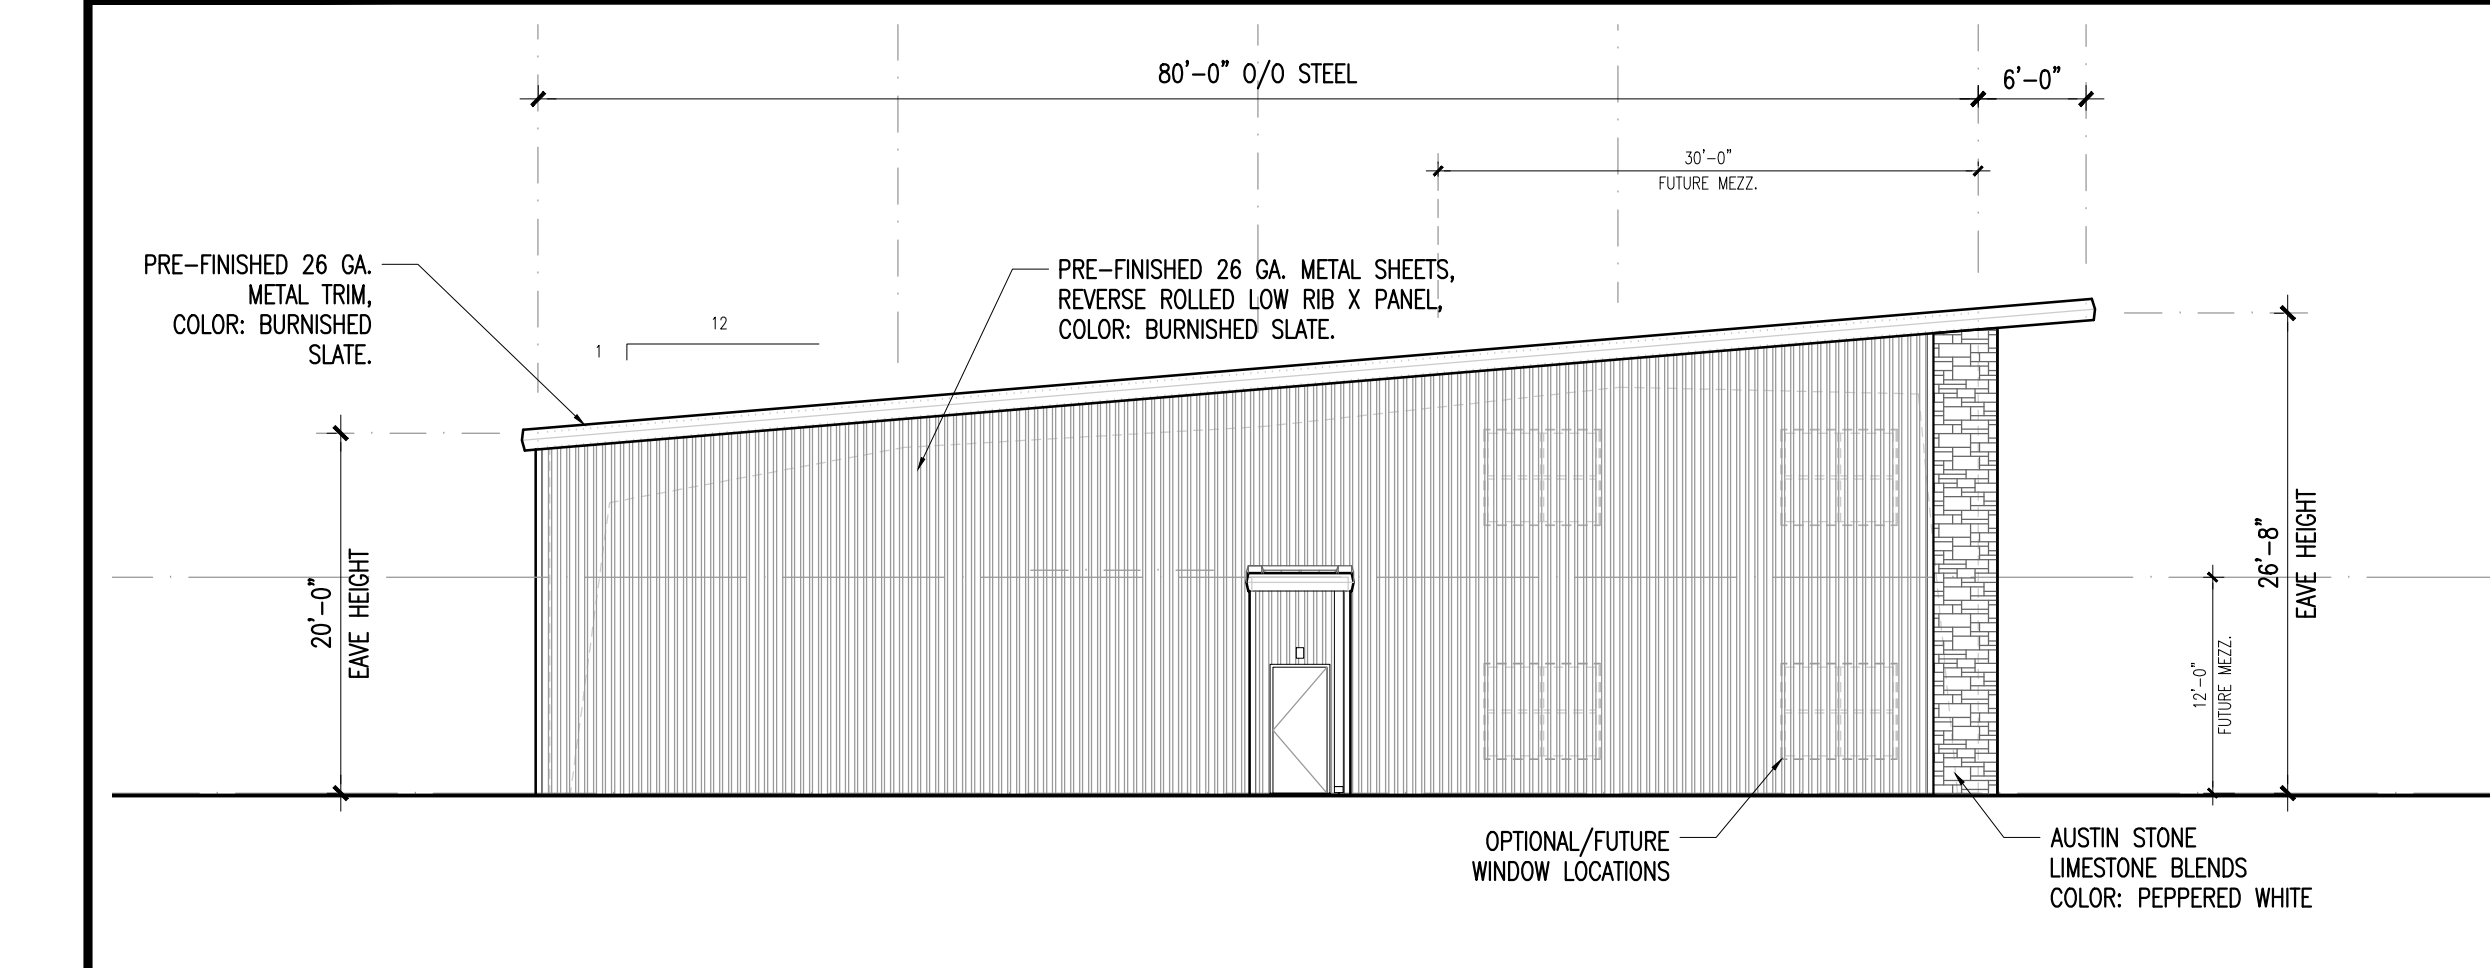

05 NORTH ELEVATION
3/32" = 1'-0"

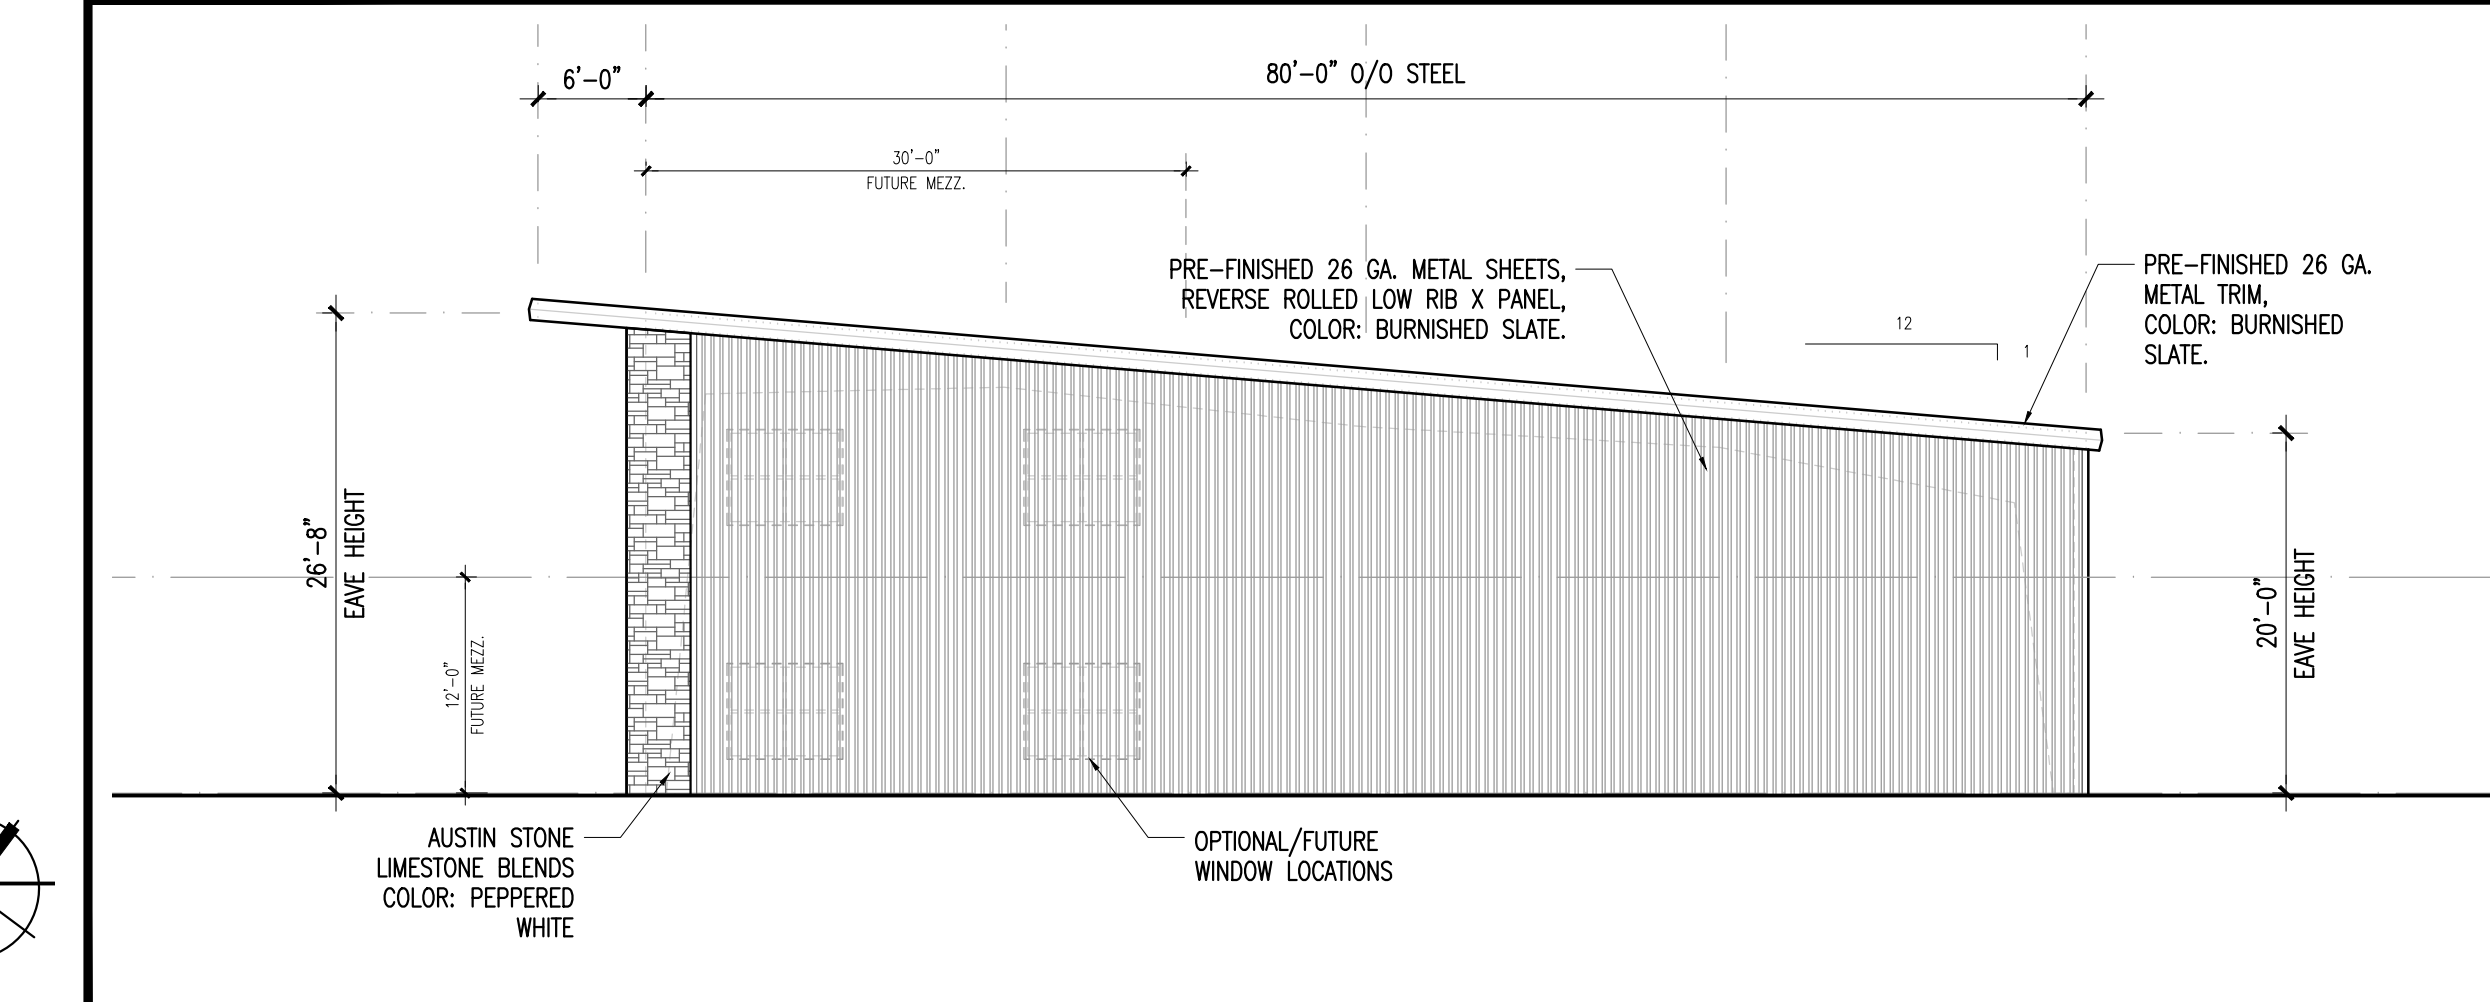

06 SOUTH ELEVATION
3/32" = 1'-0"

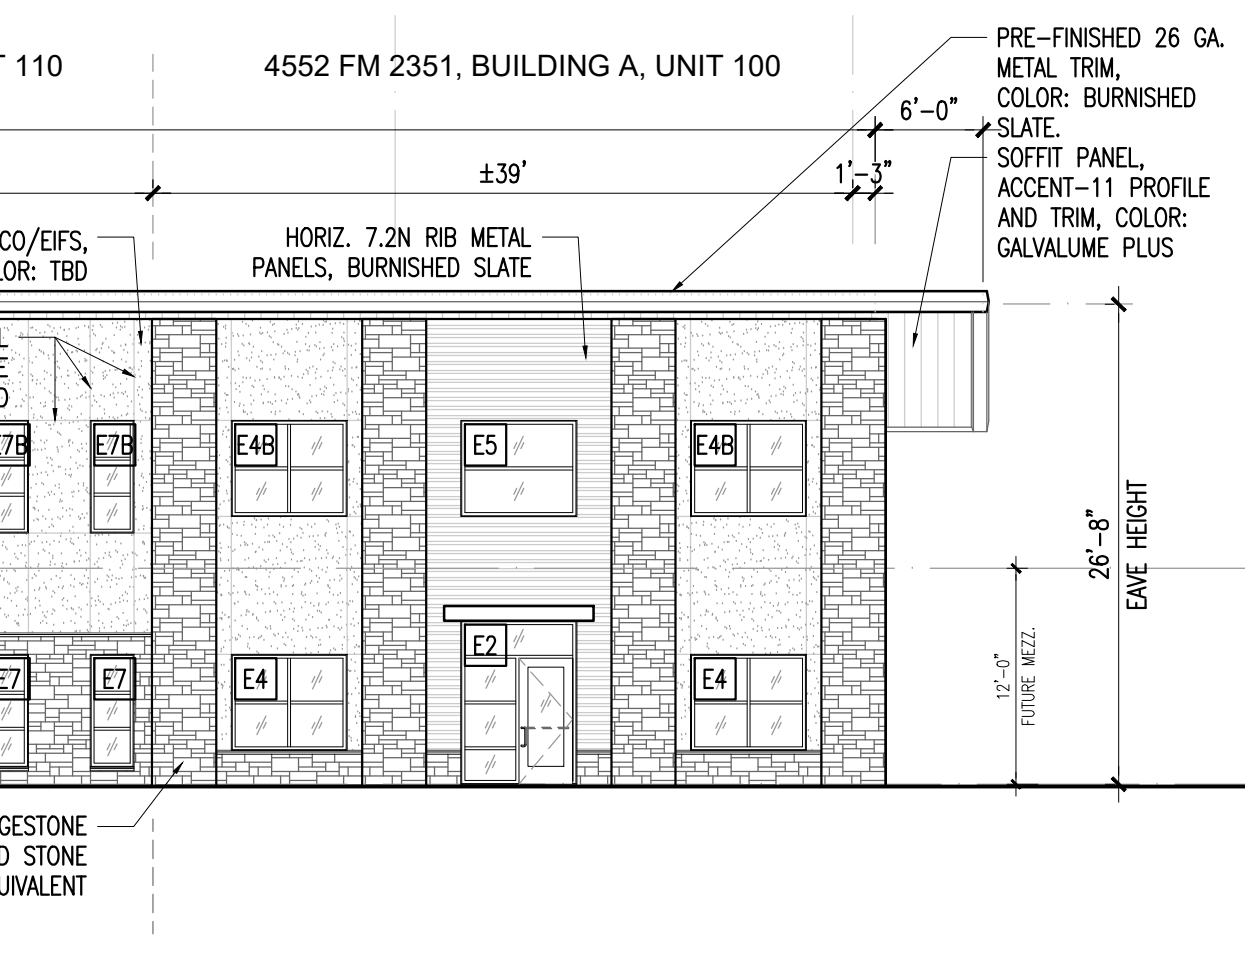

11 LOCATION MAP

EXHIBIT C

THE COMMONS AT TIMBER CREEK
INDUSTRY PARK PHASE II - RESERVE A
FRIENDSWOOD, TEXAS 77546

ISSUE/REVISIONS:	
DATE:	
TITLE:	Building A Elevation & Architectural Floor Plan
DRAWING:	C1