
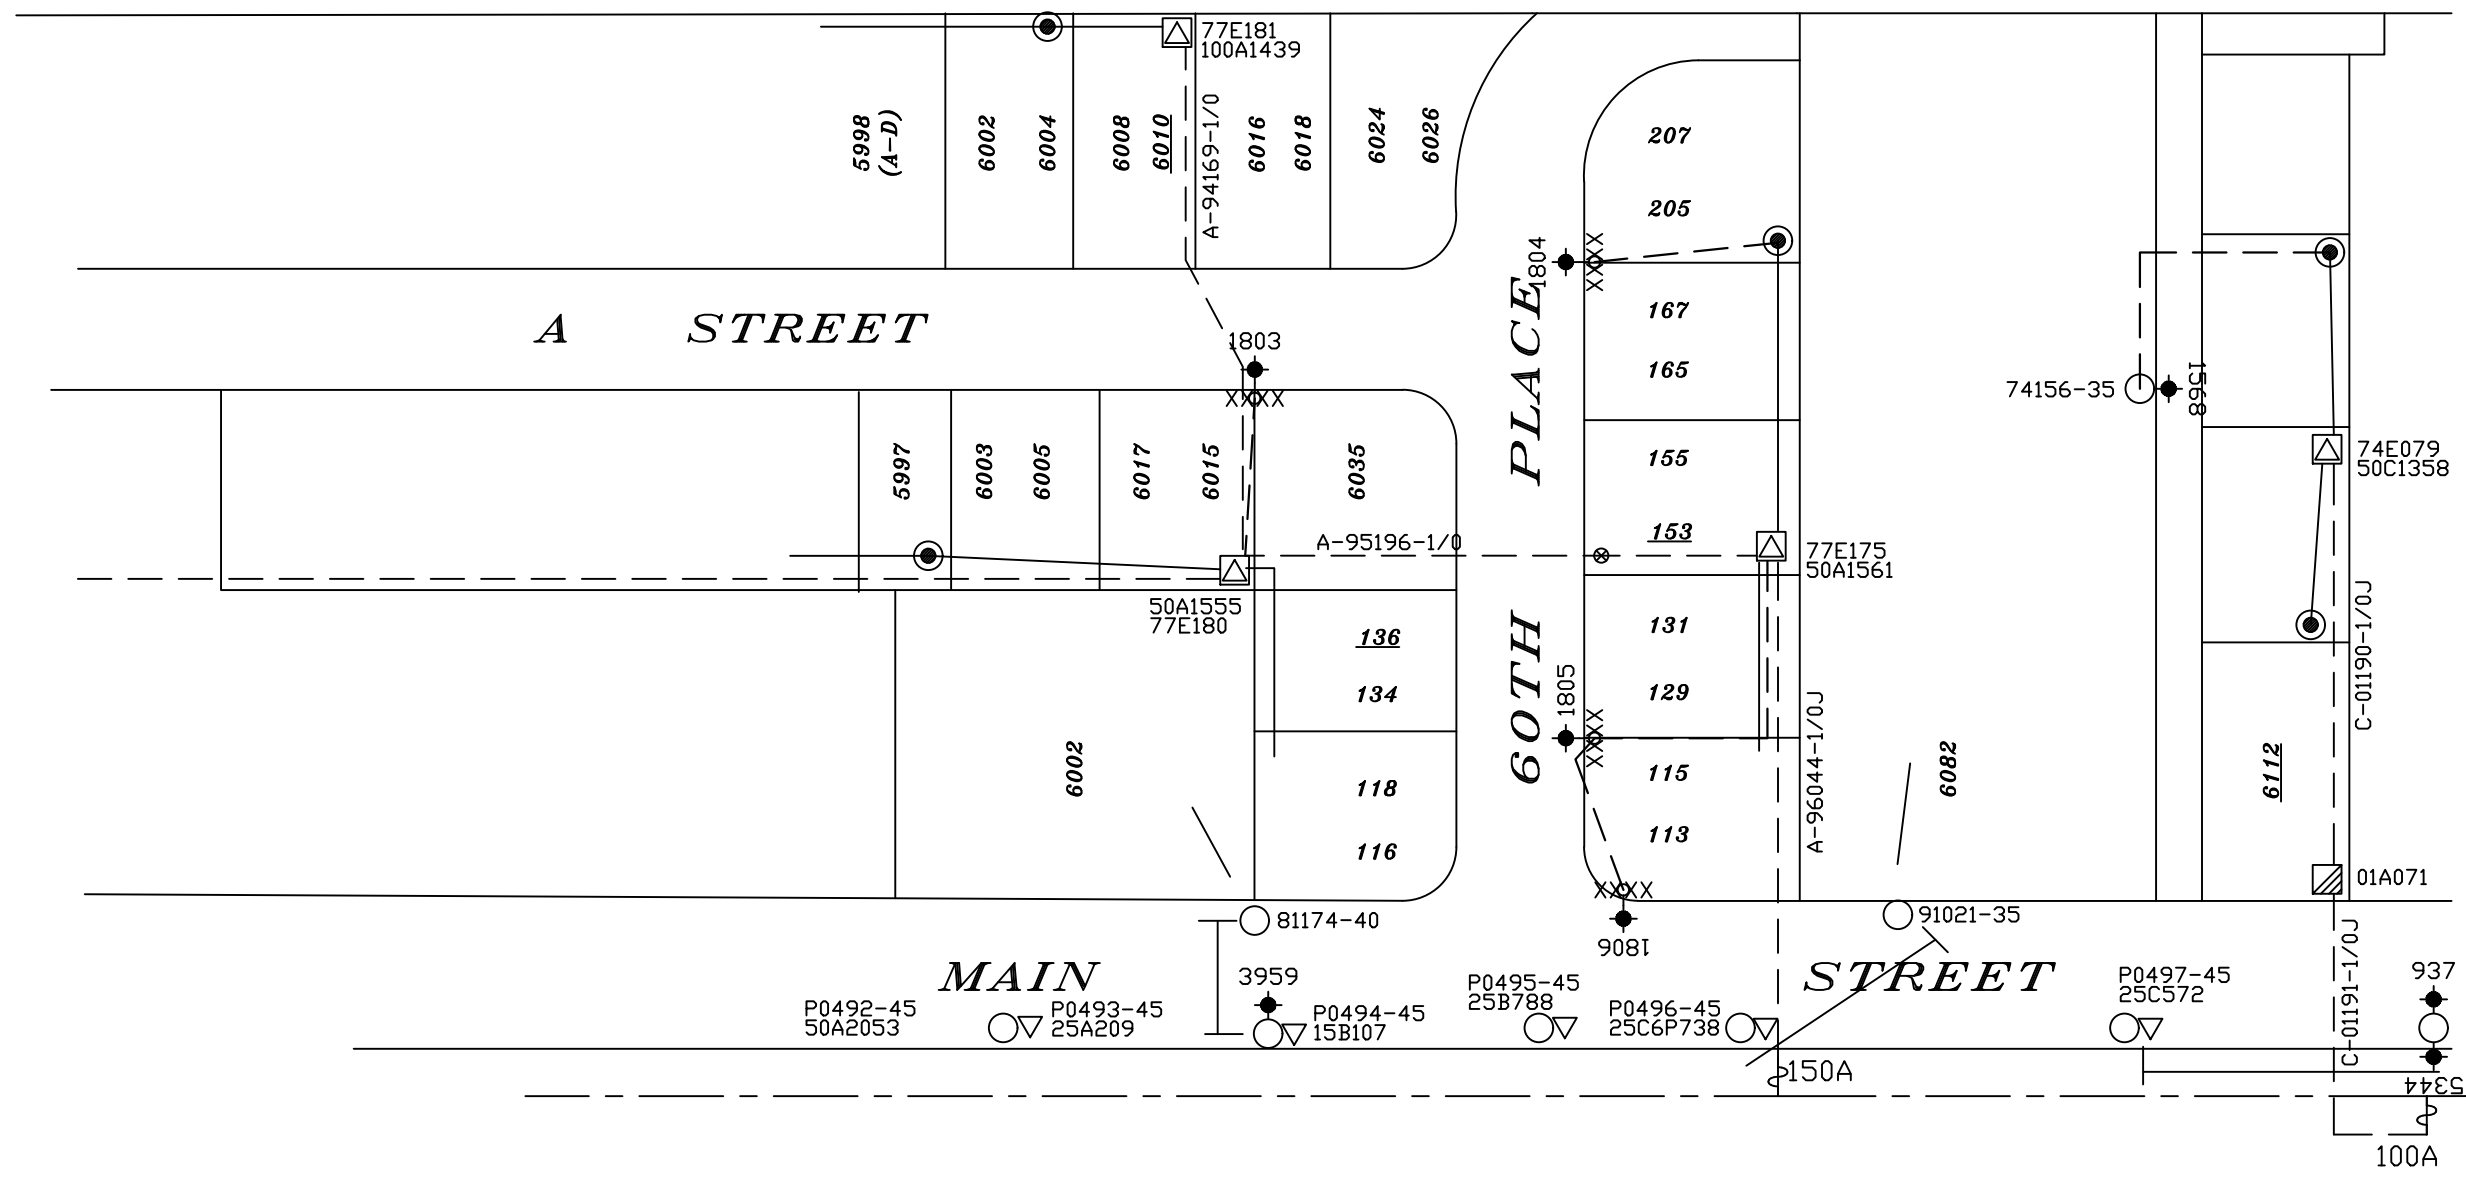


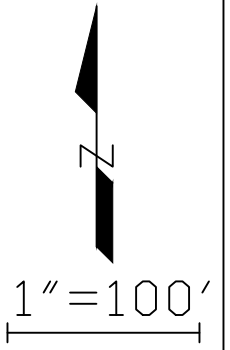

SPRINGFIELD UTILITY BOARD		
ELECTRICAL DIVISION, SPRINGFIELD, OREGON		
6082 MAIN STREET		
PROJECT ID.	DRAWN BY	SCALE 1"=100'
CIRCUIT(S)	ENGR.	DATE 11/08/21
MAP(S)	APPROVAL	WD NUM.
13K		