

3100-3108 DIABLO AVE

HAYWARD // CA

FOR SALE OR LEASE

Freestanding ±**24,483 SF** Flex/R&D Building

ON PRIME CORNER LOCATION

PROMOTIONAL LEASE RATE!

ONLY \$0.99/SF PER MONTH NNN*

*Applies to Year 1 Only




**NEW MARKET-READY
WORK COMPLETED!**

NEWMARK

MIKE SPIRO

510.300.0212 | mike.spiro@nmrk.com | CA RE LIC #01433395

**CLICK HERE
TO VIDEO TOUR**



PROJECT HIGHLIGHTS

3100-3108 DIABLO AVE



Freestanding ±24,483 SF
Flex/R&D on ±1.9 acres



±50% Office, 50% R&D
/ Light Manufacturing



Large Open Office &
Mfg Areas with Natural Light



Recently Remodeled Break Rooms,
New Exterior Paint and New Lobby



Two Large Open-Atrium Courtyards
(Great for BBQ, Ping-Pong)



Dock and Grade Level Loading



High Identify Corner Location
@ Diablo Ave and Clawiter Road



Close Proximity to Highway 92, I-880,
and the Peninsula via Clawiter Road



Distributed Compressed Air & Power
Drops in the Production Area



Power Service: 600 Amps @ 277/480
Volts, 3-Phase



88.5 Tons of HVAC



Available Now



\$0.99/SF*
Lease Rate: **\$1.25/SF NNN**
(est. **\$0.43/SF opex**)

*Promo Rate for Year 1 Only



Sale Price: Contact Broker

LOCATION MAP

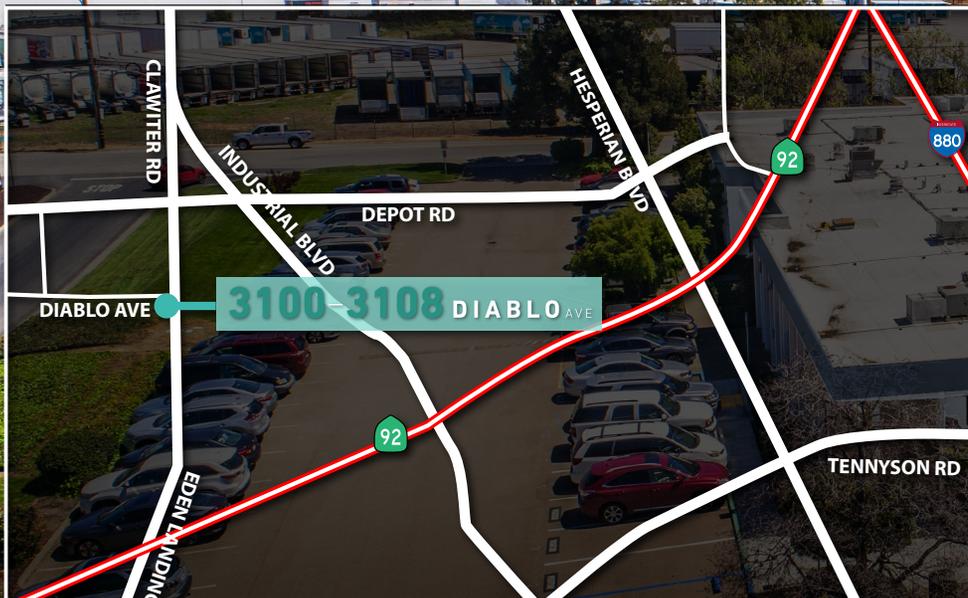


PHOTO GALLERY

3100-3108 DIABLO AVE




MIKE SPIRO | Executive Managing Director
510.300.0212 | mike.spiro@nmrk.com

NEWMARK

3100-3108 DIABLO AVE

FLOOR PLAN

±24,483 SF

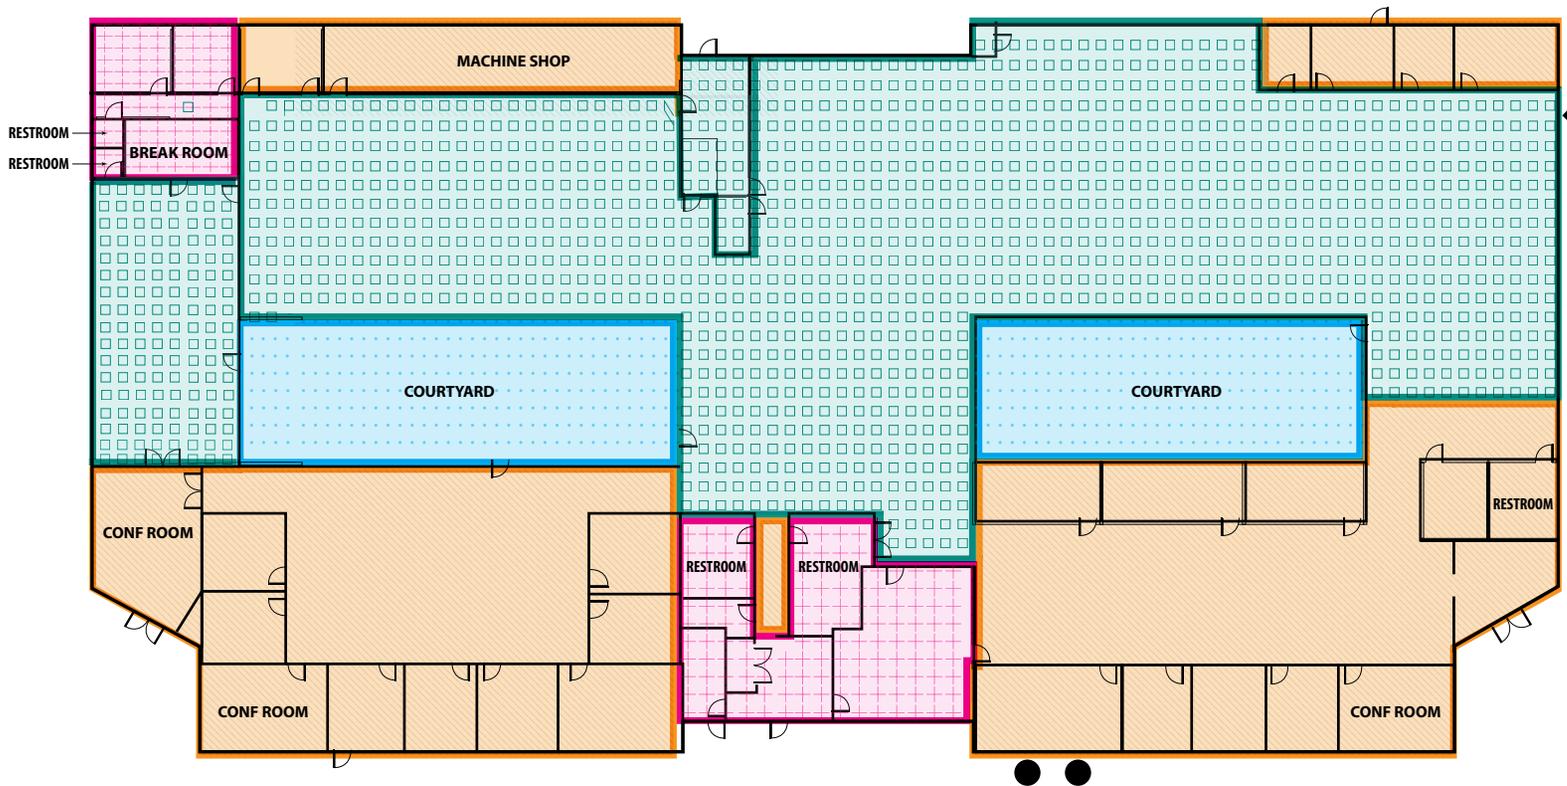

FINISH SCHEDULE

- Office, drop ceiling, carpet finishes
- Break room/ restrooms, drop ceiling, VCT/ tiled finishes
- Outdoor space/ Open-air Atrium
- Production, drop ceiling, sealed concrete finishes, compressed air and power drops
- Dock Doors
- Grade Level Doors

*Floor Plan Not to Scale



3100-3108 DIABLO AVE

HAYWARD // CA



CLICK HERE
TO VIDEO TOUR



NEWMARK

MIKE SPIRO

Executive Managing Director

510.300.0212

mike.spiro@nrmk.com

CA RE LIC #01433395

1111 Broadway, Suite 100 Oakland, CA, 94607

The distributor of this communication is performing acts for which a real estate license is required. The information contained herein has been obtained from sources deemed reliable but has not been verified and no guarantee, warranty or representation, either express or implied, is made with respect to such information. Terms of sale or lease and availability are subject to change or withdrawal without notice. 19-0477.05/25