


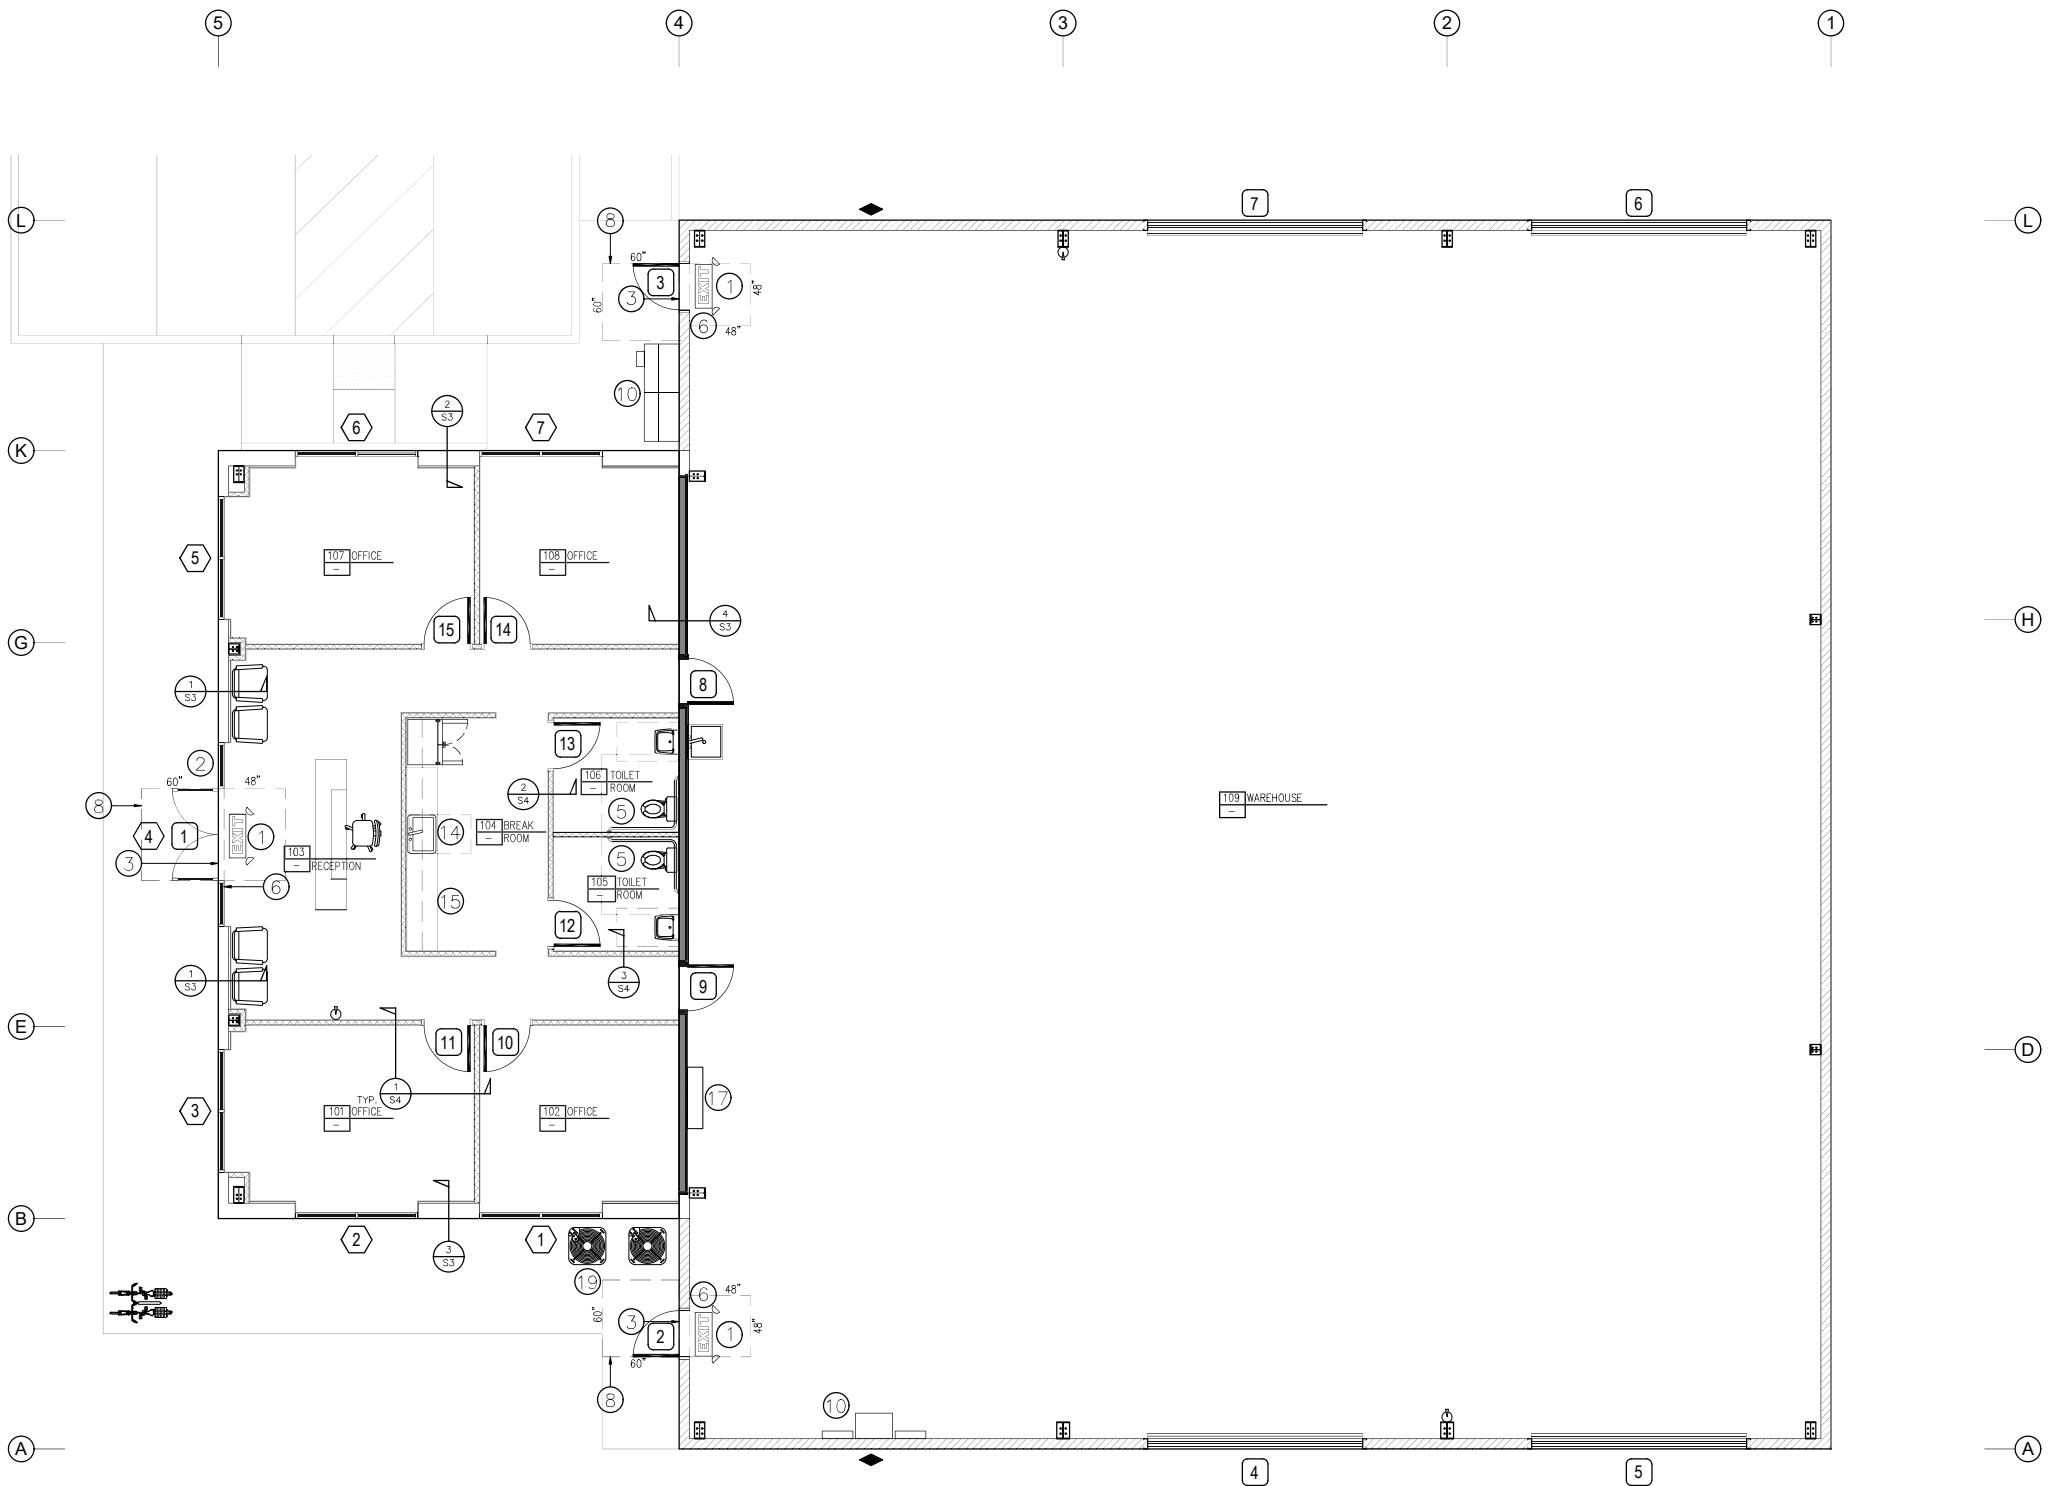

FLOOR PLAN

◆ =X-BRACING BY ABC, SEE METAL BUILDING DRAWINGS

3/16" = 1'-0"

