



Artist Rendering

FOR ADDITIONAL INFORMATION CONTACT EXCLUSIVE LEASING AGENT

David Greenman
Sr. VP Retail Services
908.604.6900 Ext. 106
dgreenman@silbertrealestate.com

Brian S. Silbert
President & CEO
908.604.6900 Ext. 116
info@silbertrealestate.com

SILBERT
REALTY & MANAGEMENT COMPANY, INC.

152 Liberty Corner Road
Suite 203
Warren, NJ 07059

No warranty or representation, express or implied, is made to the accuracy or completeness of the information contained herein and same is submitted subject to errors, omissions, change of price, rental or other conditions, withdrawal without notice, and to any special listing conditions imposed by the property owner. As applicable, Silbert Realty & Management make no representation as to the condition of the property (or properties marketed) in question.

1 Lackawanna Place at Morristown Station

Premier Mixed-Use Development

1 Lackawanna Place, Morristown
Morris County, New Jersey 07960

PROPERTY DESCRIPTION

1 Lackawanna Place is currently Morristown's largest new construction mixed-use redevelopment, located adjacent the Morristown Train Station and positioned on a prominent lot between Lackawanna Place, Lafayette Avenue, and Lumber Street. This highly visible project will include 89 luxury apartment units above prominent traditional architectural designed ground-floor retail, creating a built-in customer base and all-day foot traffic. Future retail tenants will benefit from exceptional exposure along three active roadways, drawing both commuters and residents. Surrounded by Morristown's thriving dining, residential, and commercial districts, 1 Lackawanna Place is perfectly positioned for commercial success. The redevelopment enhances "the station district" while contributing to the continued evolution of one of New Jersey's most dynamic downtown real estate markets.

AVAILABLE SPACE

Unit 1: 2,637 SF (Incl. Mezzanine)
Unit 2: 1,274 SF
Unit 3: 1,213 SF

RENTAL RATES

Upon request, subject to use and creditworthiness



NEW JERSEY TRANSIT RIDERS

1,800 daily riders via NJ Transit Morristown Station





Visit Our Website: WWW.SilbertRealEstate.com

UNIT 1 FLOOR PLAN

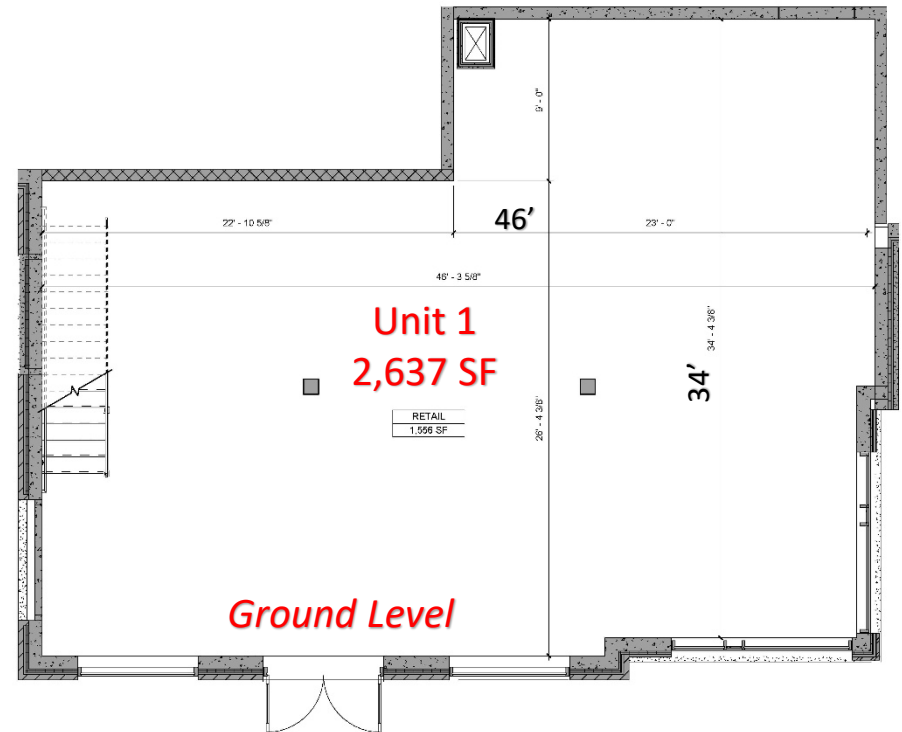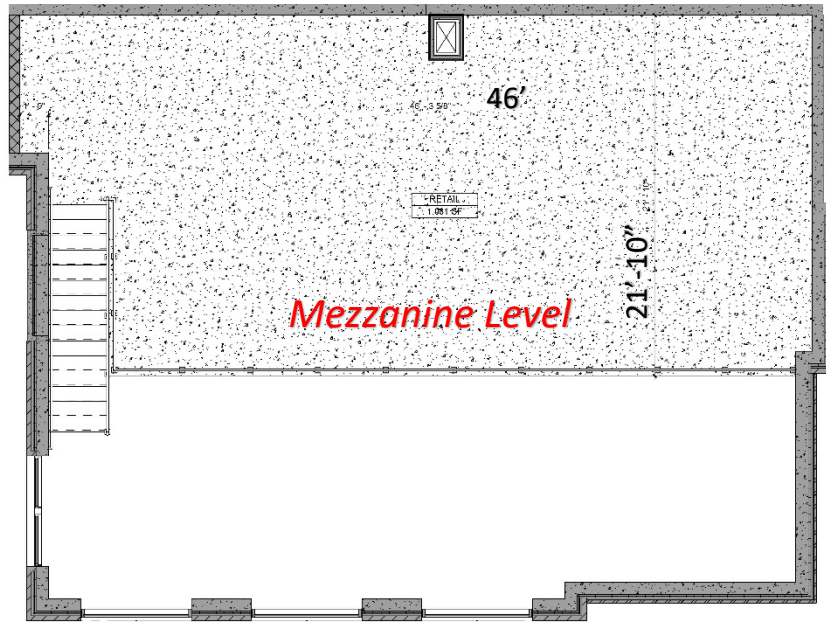


UNIT 2 & 3 FLOOR PLANS

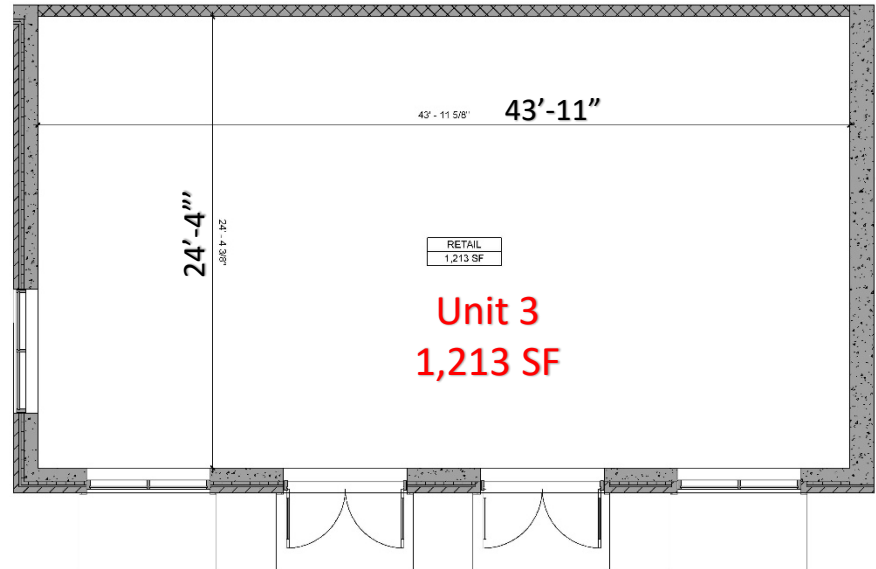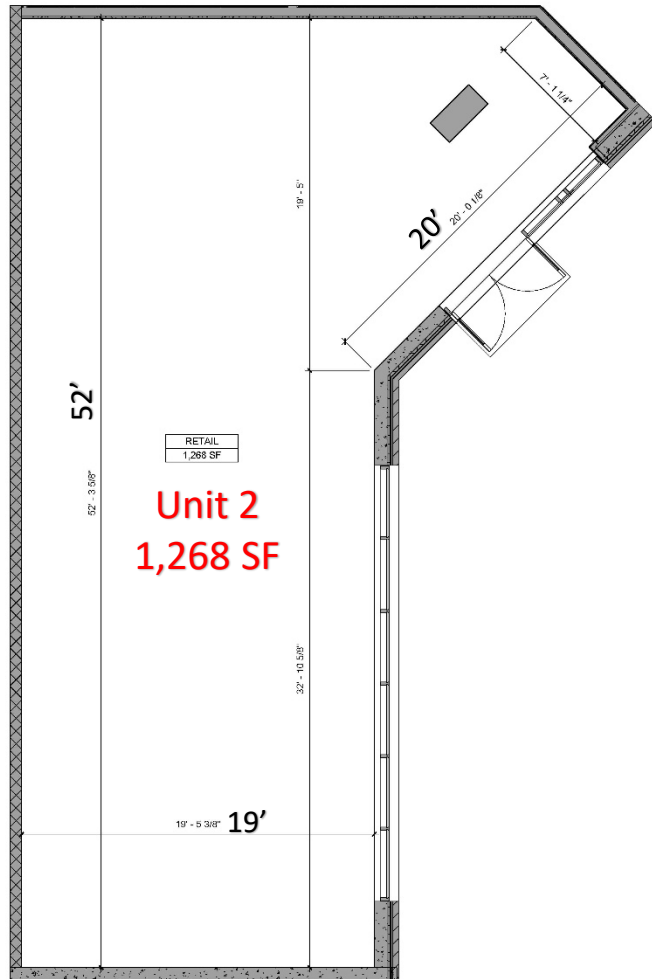


ENLARGED GROUND FLOOR RETAIL 2
SCALE: 1/4" = 1'-0"

4 ENLARGED GROUND FLOOR RETAIL 1
SCALE: 1/4" = 1'-0"

SITE PLAN

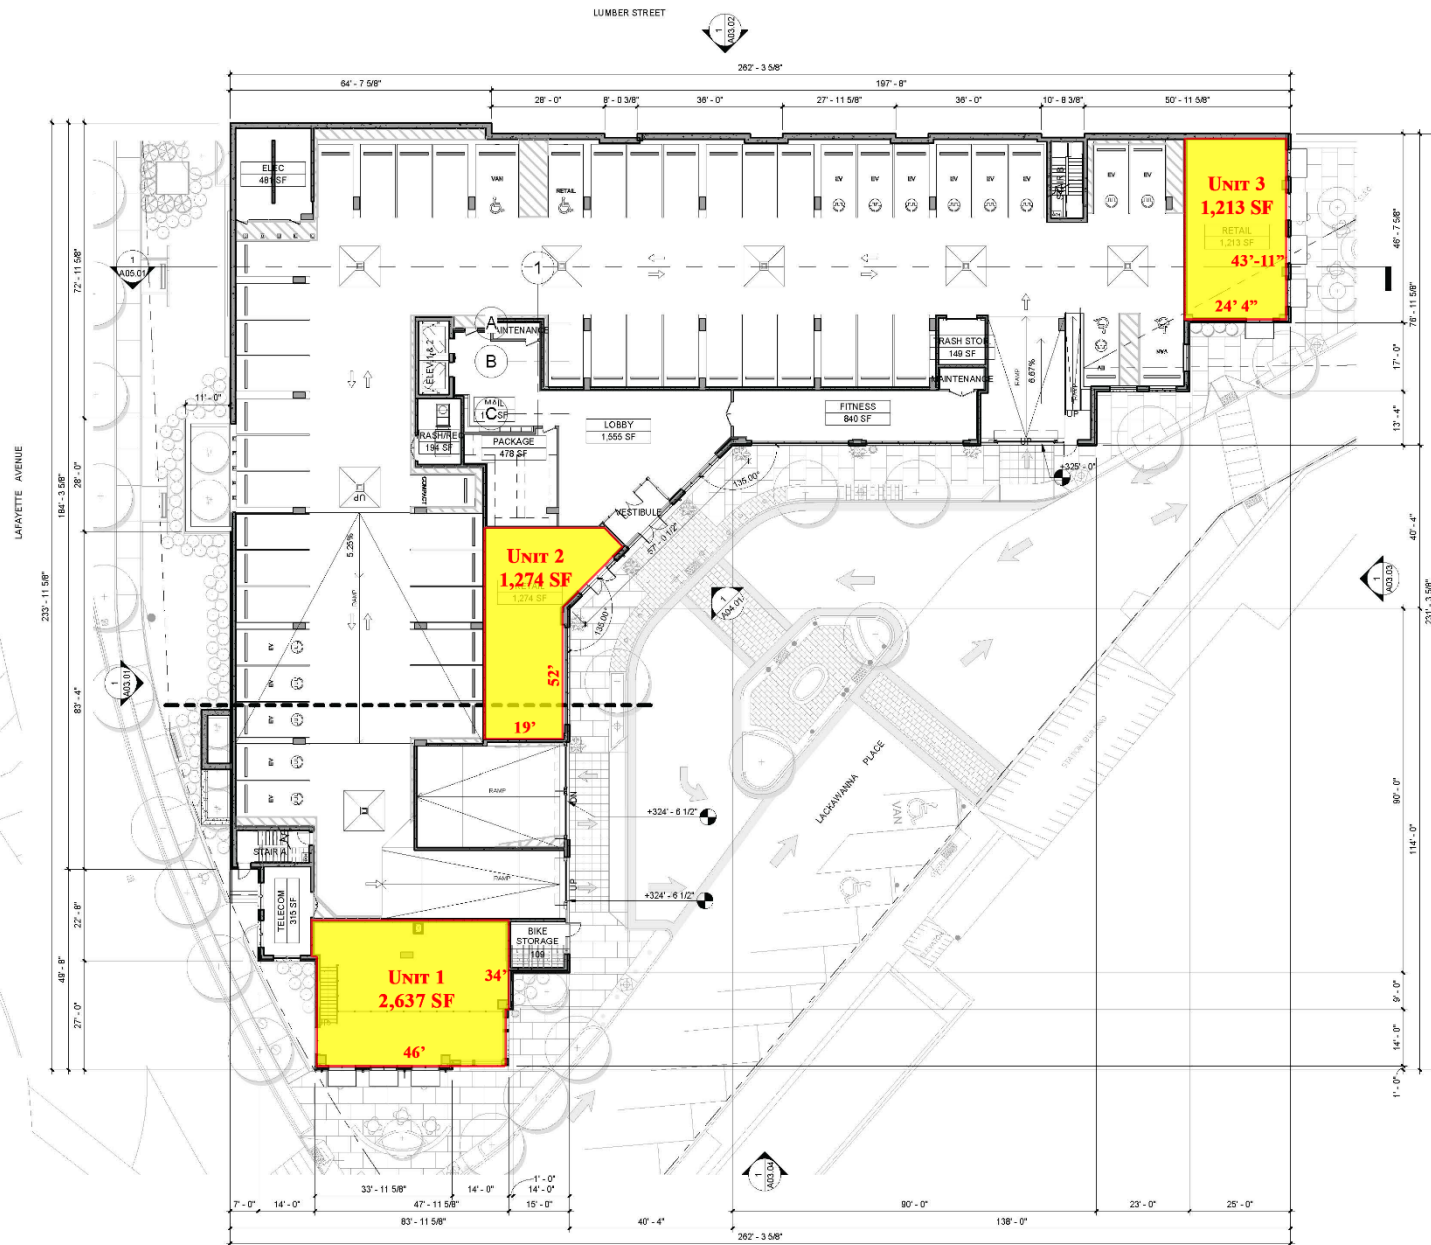

ELEVATIONS

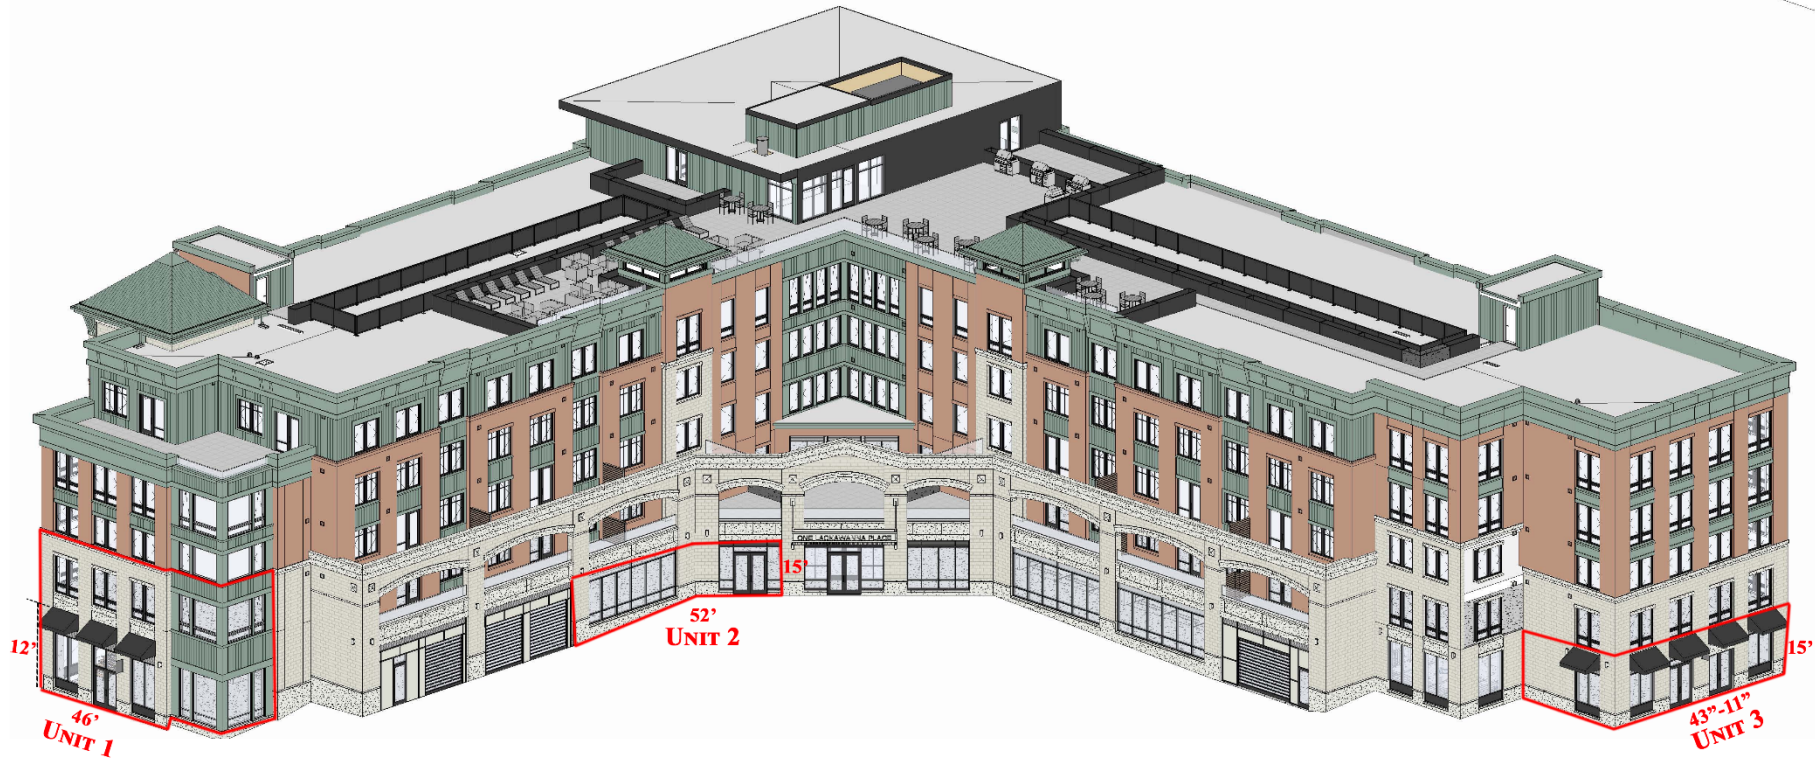

DOWNTOWN MORRISTOWN AERIAL

MORRISTOWN DOWNTOWN RETAILERS & BUSINESSES



1. WHOLE FOODS
2. CITIZENS BANK
3. SUSHI LOUNGE
4. TITO'S BURRITOS
5. THE FROG SPORTS BAR
6. THE COMMITTED PIG
7. PURE BARRE
8. THE OFFICE TAVERN
9. IRON BAR
10. REVOLUTION GASTROPUB
11. BLUEMURCURY
12. WELLS FARGO BANK
13. TACORIA
14. TARO FROZEN YOGURT
15. AIKU ASIAN FUSION
16. MOXIE SALON
17. MILLIE'S OLD WORLD MEATBALLS
18. THE COOKIE CONNECT
19. MAYO PERFORMING ARTS CENTER
20. VAIL MANSION
21. SOUTH STREET CREAMY
22. STIRLING TAVERN
23. KINGS SUPERMARKET
24. WALGREEN'S
25. ALPHA FIT CLUB
26. HOMESTEAD BAR & KITCHEN
27. PLAYA BOWLS
28. 1776 BY DAVID BURKE FT. TOP GOLF
29. AMC THEATERS
30. FIDELITY INVESTMENTS
31. DUNKIN DONUTS
32. NOM MEXICAN BAR
33. PARIS BAGUETTE
34. STAPLES

AREA DEMOGRAPHICS

1 Mile Radius

Population	21,337
Median HH Income	\$133,824
Average HH Income	\$177,652
Median Age	34.1
Total Households	9,030
Daytime Population	16,949

2 Mile Radius

Population	40,441
Median HH Income	\$159,689
Average HH Income	\$206,302
Median Age	38.6
Total Households	16,529
Daytime Population	37,400

3 Mile Radius

Population	62,165
Median HH Income	\$167,506
Average HH Income	\$219,992
Median Age	40.5
Total Households	24,484
Daytime Population	62,952

