




211 TOWER - EAST LIBERTY

OFFICE SPACE FOR LEASE



Brendan McManus bmcmanus@Hannacre.com
Michael Connor, SIOR mconnor@Hannacre.com
412.261.2200



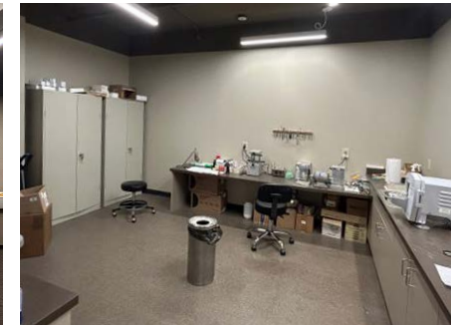


Office Space Available

- 1,824 SF Dental Suite Available
- 2nd Floor medical office featuring 3 operating rooms, laboratory storage, autoclave area, business office, reception office, and waiting area
- Internal private garage with 63 covered parking spaces & additional parking nearby
- Inviting "green" outdoor plaza area
- State-of-the-art building security, camera, and digital display systems





2ND FLOOR
INCLUDES SPEC SUITES & CONFERENCE CENTER

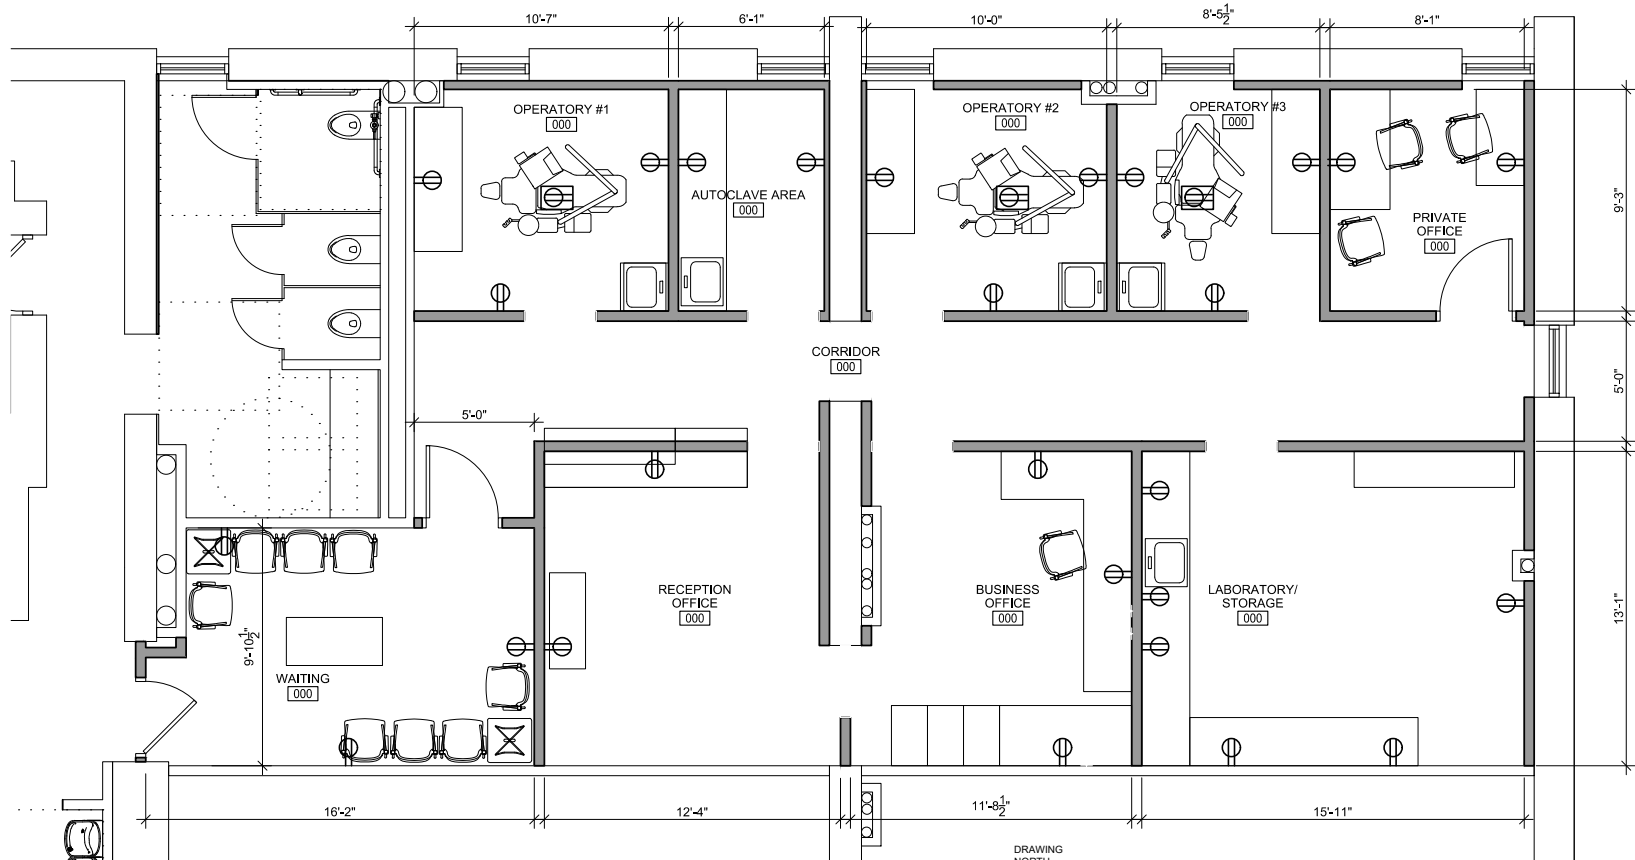

1 TEST FIT - SECOND FLOOR
TF.03 SCALE: 1/4" = 1'-0"

0 2' 4' 8'



SECOND FLOOR AVAILABILITY

