

RECENTLY RENOVATED

CHANDLER

office center

OFFICE SPACE FOR LEASE

1331, 1347, 1351 N ALMA SCHOOL RD | CHANDLER, AZ 85224



CBRE

1347-1351 N Alma School Rd



1351 N Alma School Rd
Suite 160 - ±1,553 SF



Lease Rate
\$22.00/SF Full Service



Excellent visibility
on Alma School Road




Signage
Available




Parking Ratio
5/1,000 SF



Covered Parking
1/1,000 SF

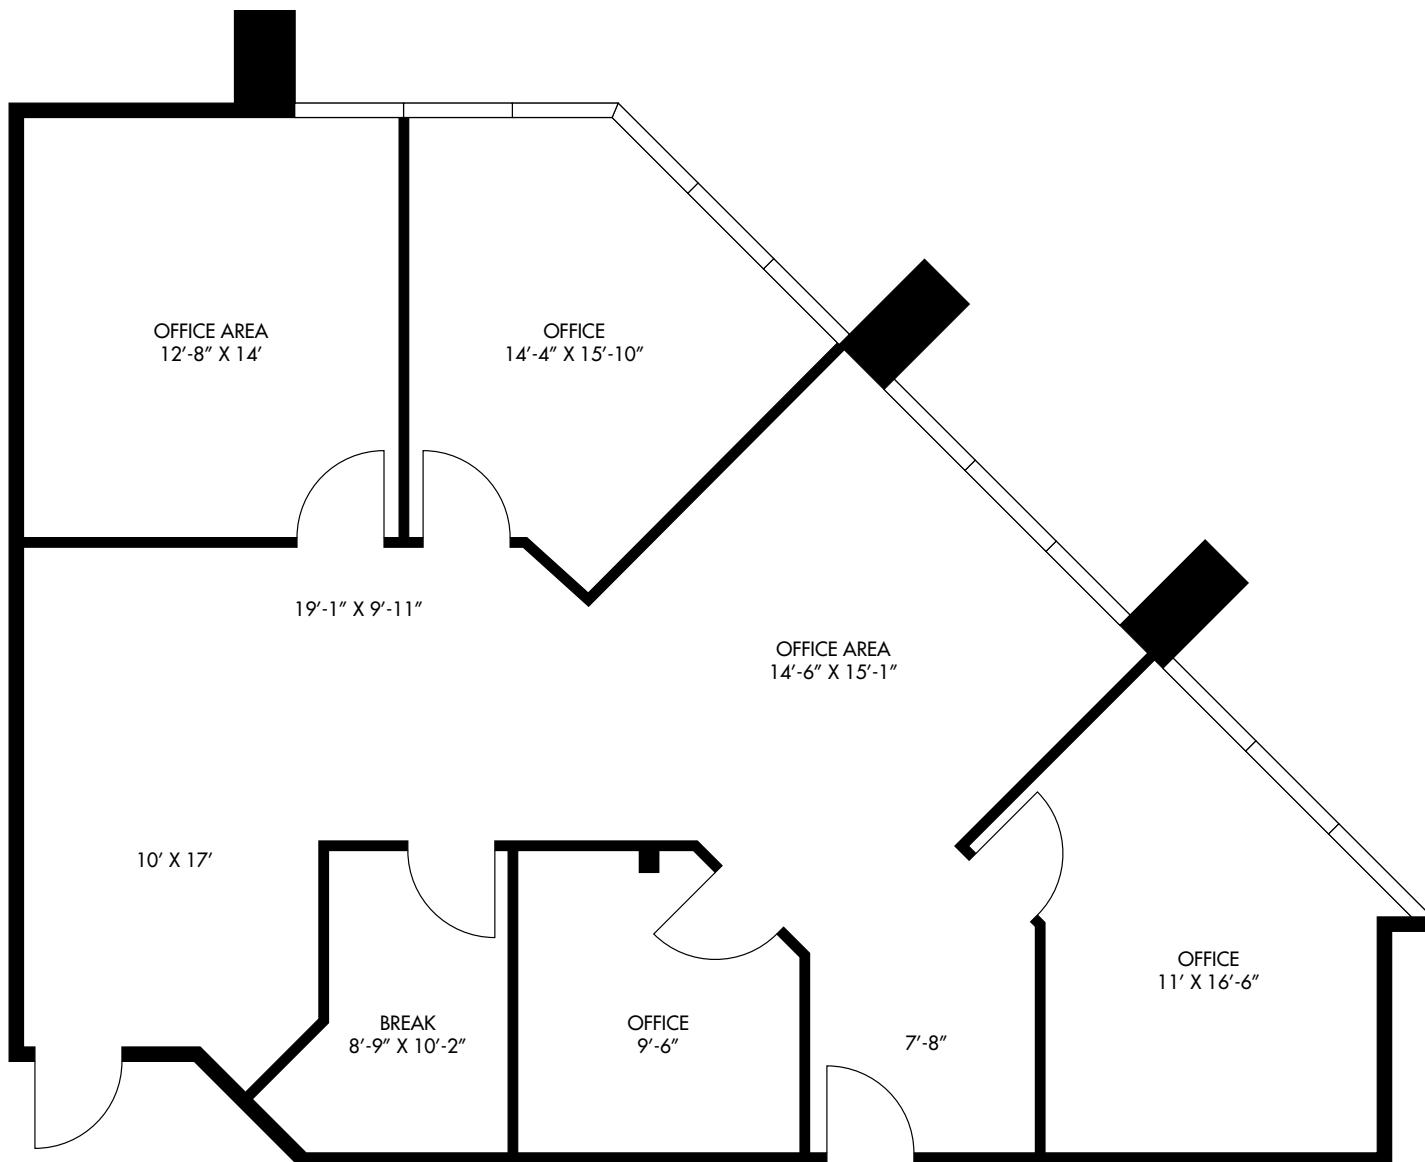


Not to Scale

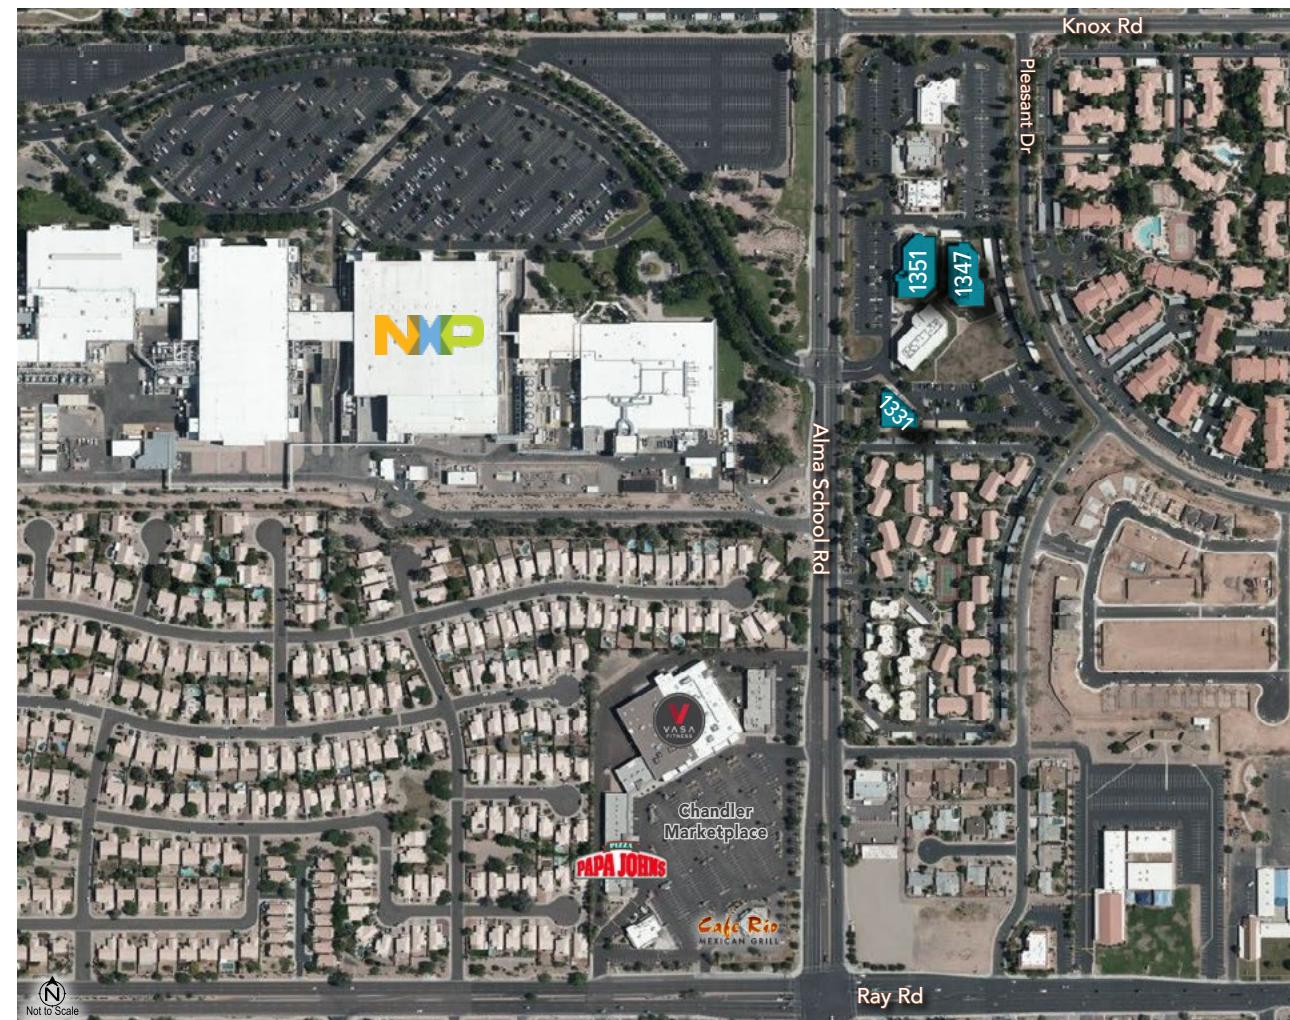

CHANDLER

office center

1331, 1347 & 1351 N ALMA SCHOOL RD
CHANDLER, AZ 85224

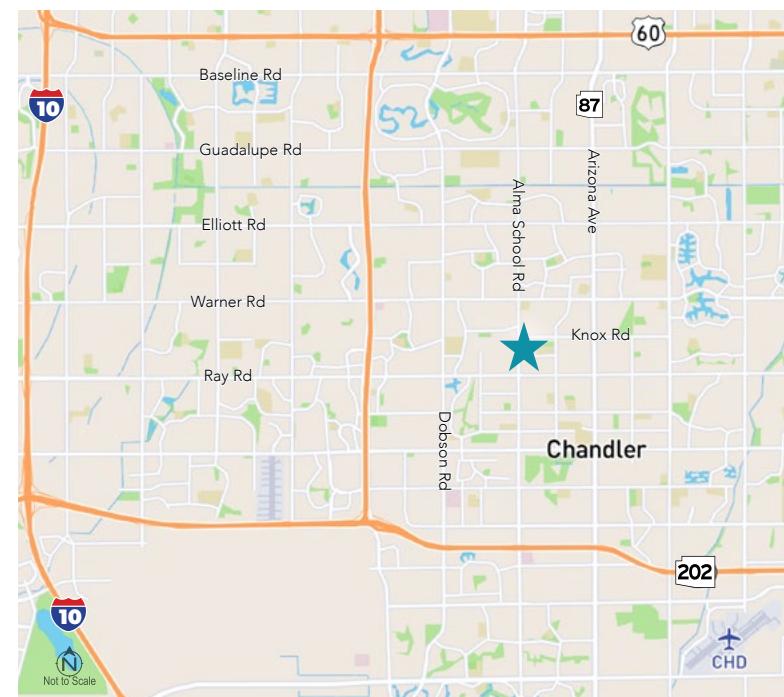

CONTACT US:

Jamie Swirtz
602.735.5630
jamie.swirtz@cbre.com

Joe Pequeno
602.735.5613
joe.pequeno@cbre.com

CBRE

© 2026 CBRE, Inc. All rights reserved. This information has been obtained from reliable sources but has not been verified for accuracy or completeness. CBRE, Inc. makes no guarantee, representation, or warranty and accepts no responsibility or liability for the accuracy, completeness, or reliability of the information contained herein. You should conduct a careful, independent investigation of the property and verify all information. Any reliance on this information is solely at your own risk. CBRE and the CBRE logo are service marks of CBRE, Inc. All other marks displayed on this document are the property of their respective owners, and the use of such marks does not imply any affiliation with or endorsement of CBRE. Photos herein are the property of their respective owners. Use of these images without the express written consent of the owner is prohibited.