
LEGEND

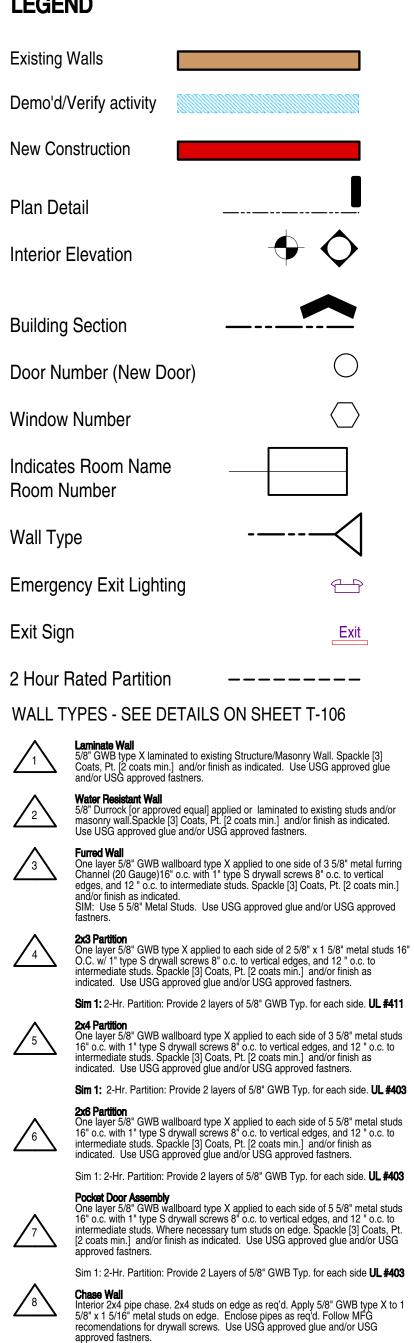

Ш

ſ

S

Z

വ

Υ

Ω

Sim 1: 2-Hr. Partition: Provide 2 Layers of 5/8" GWB Typ. for each side. UL #420 **Cabinet Partition** 3/4" A/B Grade Interior Plywood. Paint Grade Sanded & Smooth. (Modified as Per Other Notes.) Use USG approved glue and/or USG approved fastners.

Exterior 2x6 Stud Wall Interior: 2^{10} One layer 5/8" GWB wallboard type X applied to interior side of 5 5/8" metal studs (16 gauge) 16" o.c. with 1" type S drywall screws 8" o.c. to vertical edges, and 12 " o.c. to intermediate studs. Spackle [3] Coats, Pt. [2 coats min.] and/or finish as ndicated. Use USG approved glue and/or USG approved fastners. Exterior: One layer 5/8" Dense Glass Gold applied parallel to 5 5/8" metal studs (16


gauge) 16" o.c. with 1" type S drywall screws 8" o.c. to vertical edges and 12" o.c. to intermediate studs. 1" Foil Backed Rigid Styrofoam Insulation as Per MFG Recommendation. Fit 3 1/2" Mineral Fiber Batts in Stud Cavity. Finish As Indicated. Use USG approved glue and/or USG approved fastners.

Storefront

12	Poured Concrete Foundation Wall Sim 1: Use 6" Wide CMU Units Sim 2: Use 8" Wide CMU Units Sim 3: Use 10" Wide CMU Units Sim 4: Use 12" Wide CMU Units

Concrete Block Wall UL #914

nsulated Wall (Refrigerator W.I. Box)

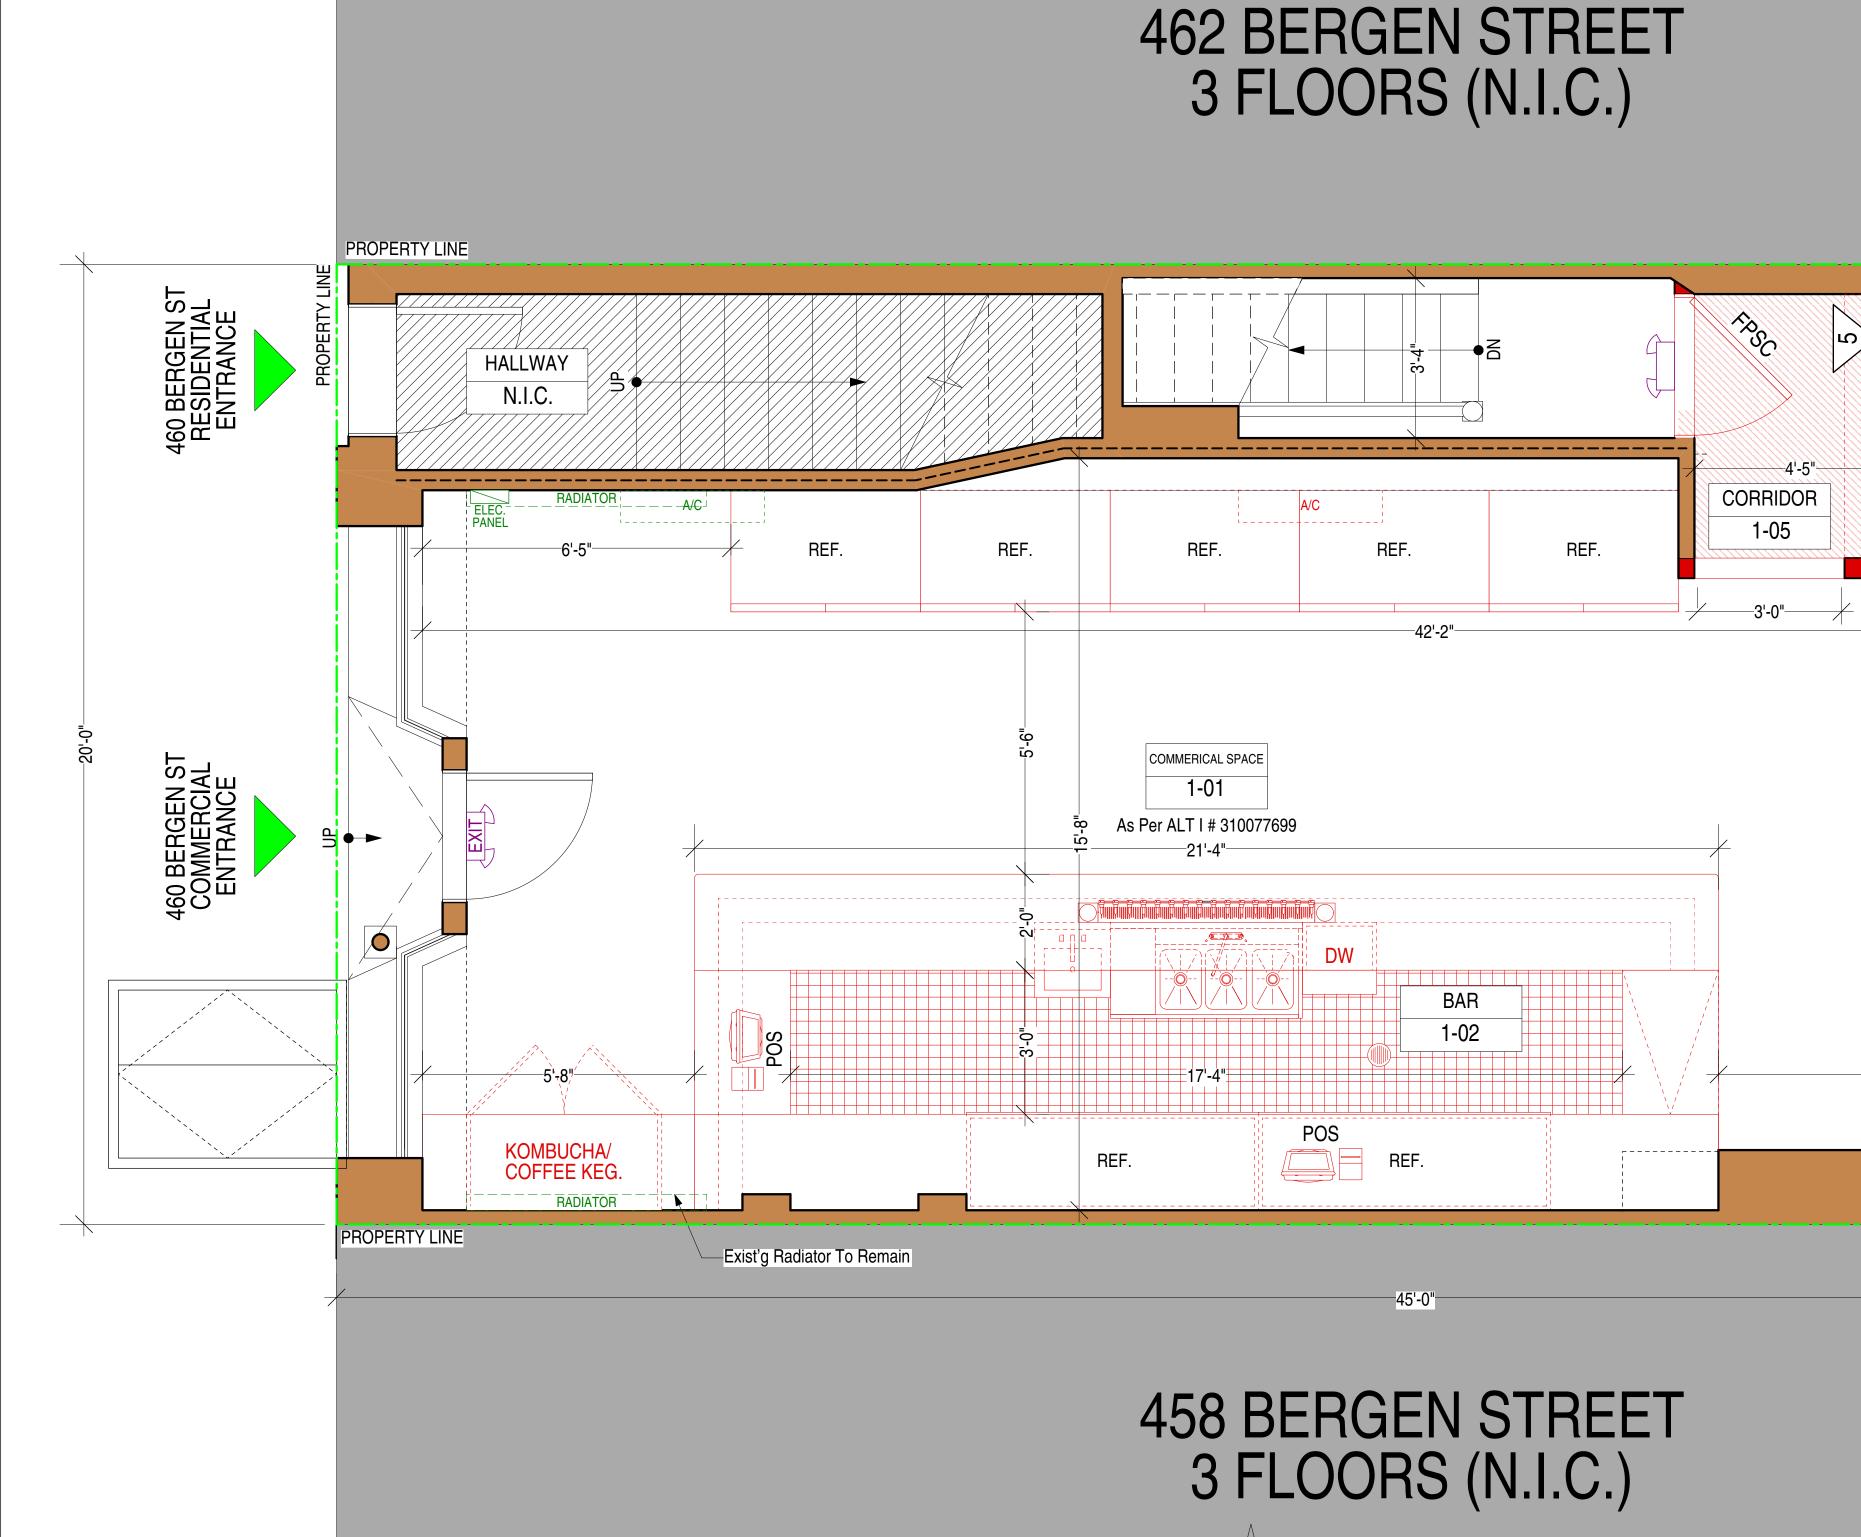




G.C. to Waterproof All Required Areas With Laticrete 9235 Waterproofing Membrane System or App. Eq. Returning 6" Up Walls And Extending Under All Appliances
 No New Work Will Compromise the Fire Rating of Any & All Demising Walls, Ceiling Assemblies, Shaft Walls, etc.
 Final Wall & Floor Finishes TBD by Owners Unless Noted Otherwise.
 G.C. to Verify Adequacy of all Existinggg Services Prior to the Commencement of Construction.
 G.C. to Provide Cut Sheets/Specs for All Fixtures & Equipment to Owners for Approval Prior to Purchase and Installation.
 G.C. to Provide Cut Sheets/Specs for All Fixtures & Equipment to Owners for Approval Prior to Purchase and Installation.

8. G.C. is Solely Responsible for Final Design & Functionality of Plumbing System and Plumbing Signoff.
9. G.C. is Solely Responsible for All Load Letters as Required by Any Service Agencies.




10. No Change in Use, Occupancy or Egress Under This Application.

460 BERGEN STREET

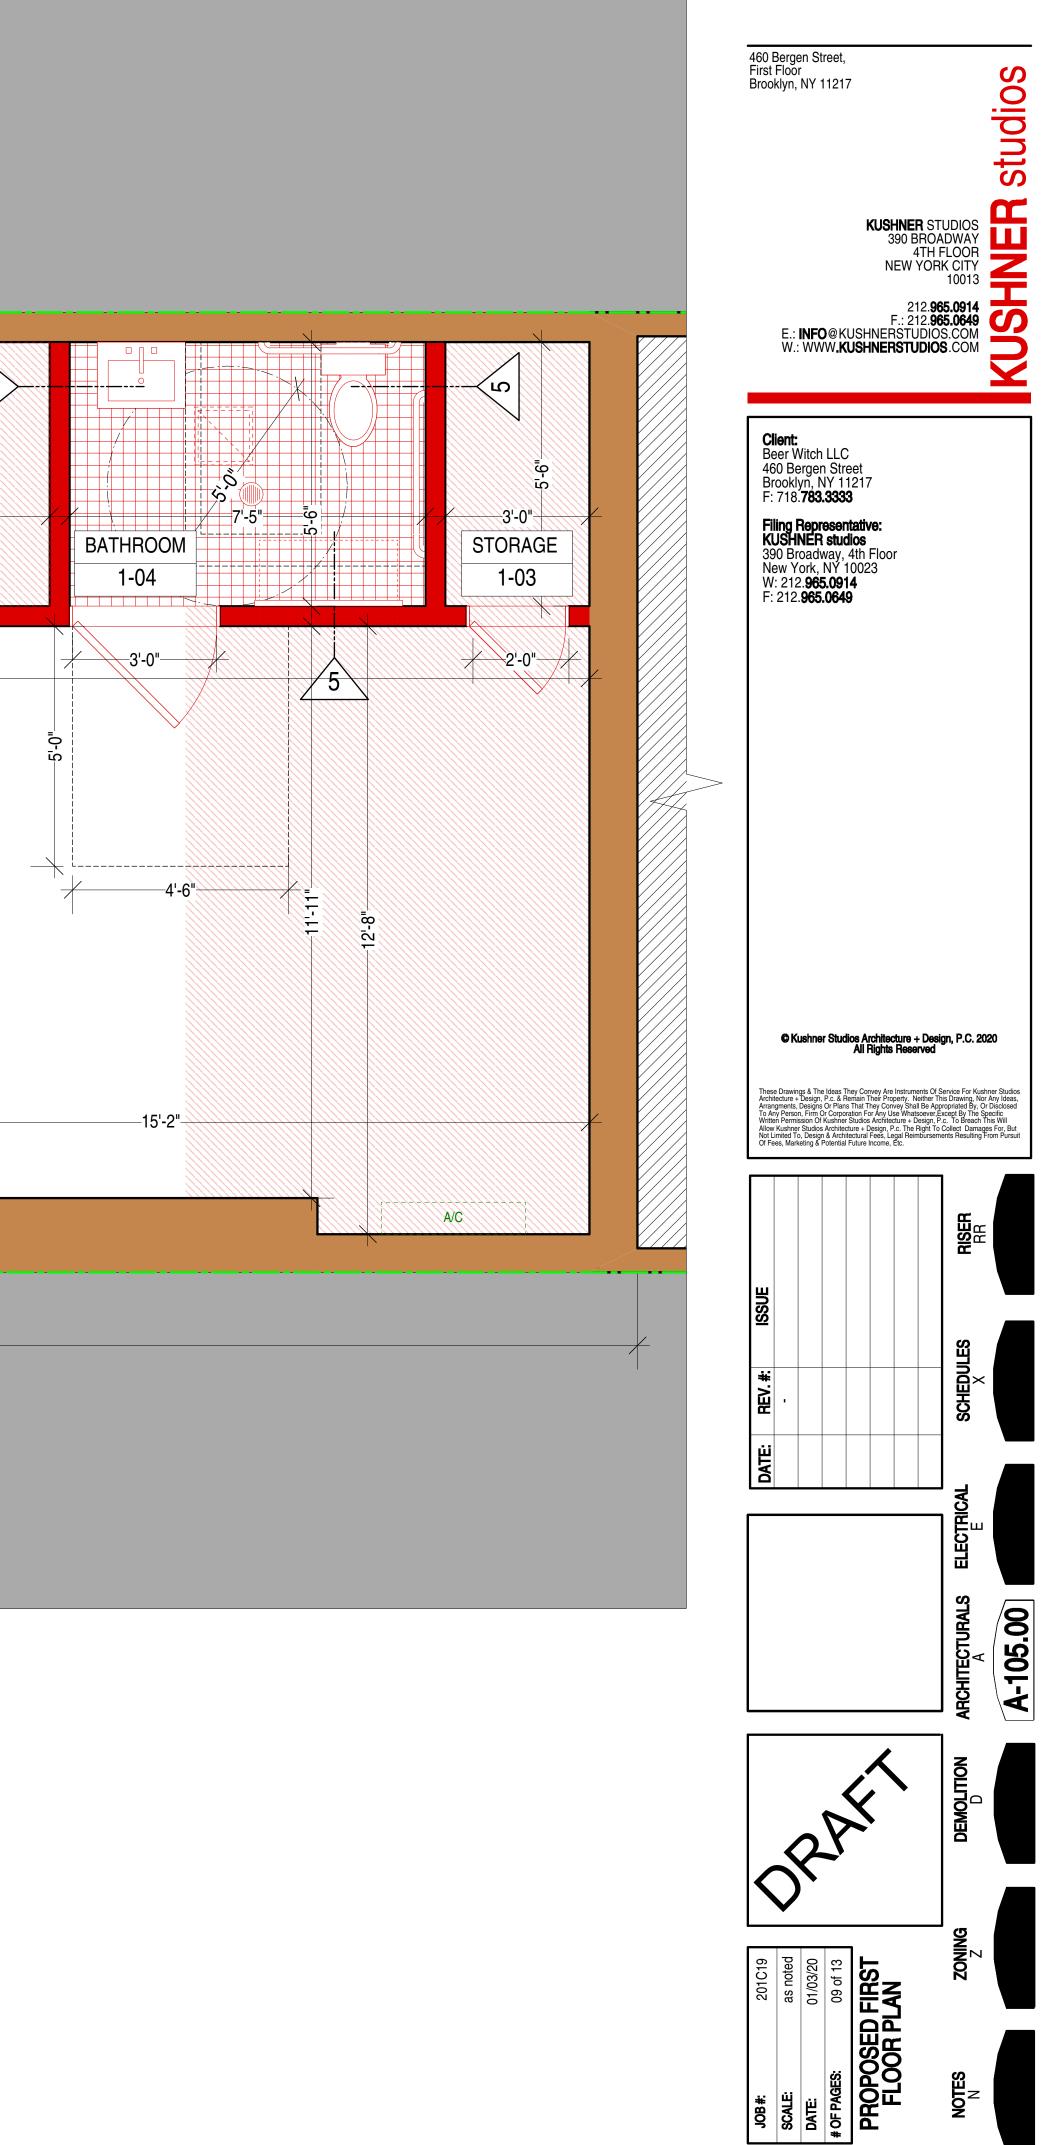

LEGEND

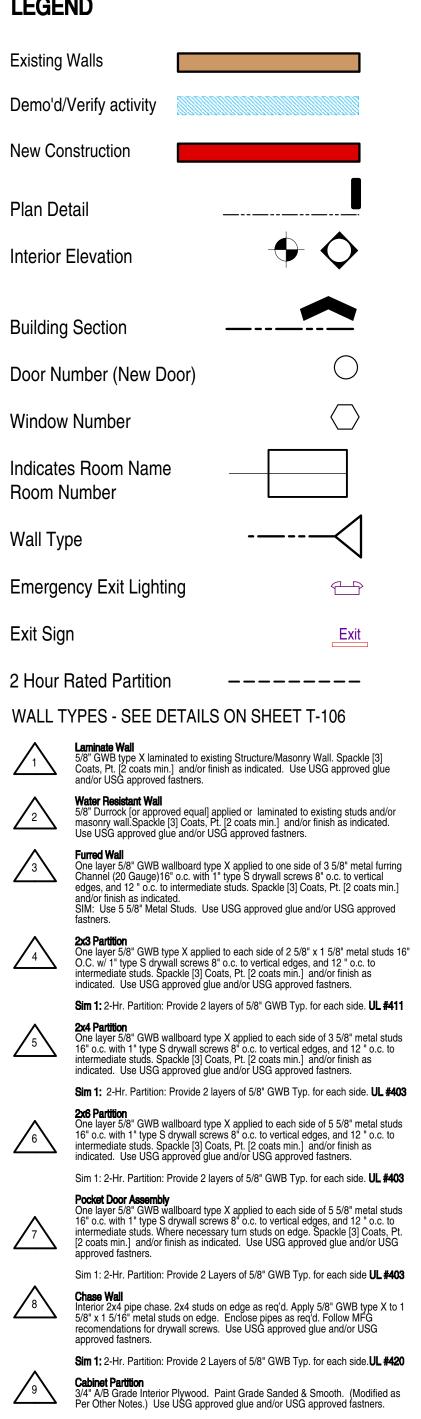

ſ

S

Ζ

5

Υ

Ω

Exterior 2x6 Stud Wall Interior: One layer 5/8" GWB wallboard type X applied to interior side of 5 5/8" metal studs (16 gauge) 16" o.c. with 1" type S drywall screws 8" o.c. to vertical edges, and 12 " o.c. to intermediate studs. Spackle [3] Coats, Pt. [2 coats min.] and/or finish as ndicated. Use USG approved glue and/or USG approved fastners. Exterior: One layer 5/8" Dense Glass Gold applied parallel to 5 5/8" metal studs (16


gauge) 16" o.c. with 1" type S drywall screws 8" o.c. to vertical edges and 12" o.c. to intermediate studs. 1" Foil Backed Rigid Styrofoam Insulation as Per MFG Recommendation. Fit 3 1/2" Mineral Fiber Batts in Stud Cavity. Finish As Indicated. Use USG approved glue and/or USG approved fastners.

Storefront

\wedge	Poured Concrete Foundation Wall Sim 1: Use 6" Wide CMU Units
2^{12}	Sim 2: Use 8" Wide CMU Units Sim 3: Use 10" Wide CMU Units Sim 4: Use 12" Wide CMU Units



nsulated Wall (Refrigerator W.I. Box)

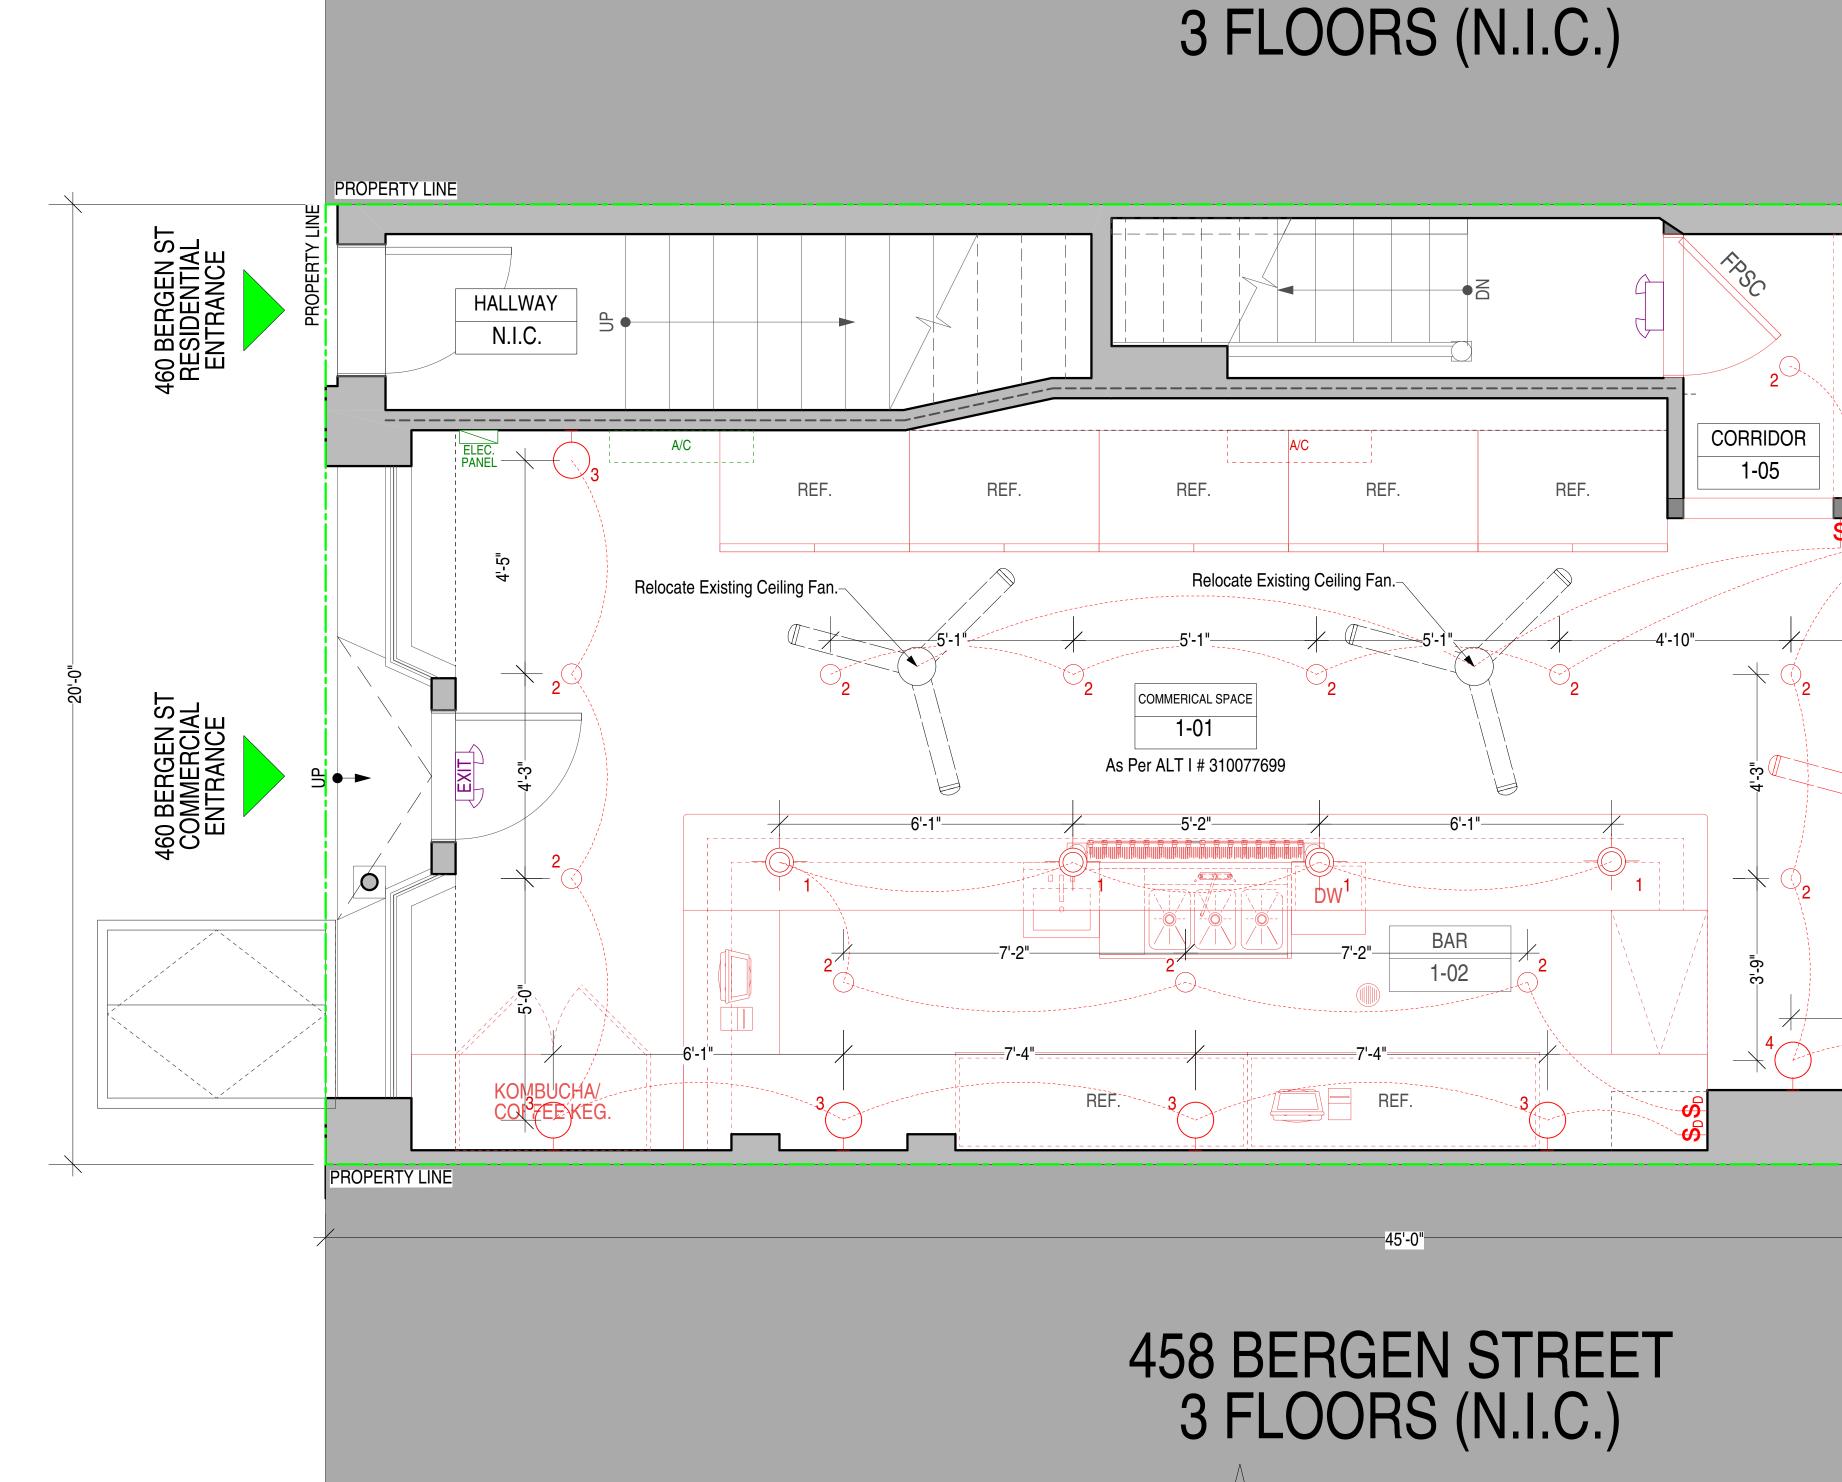



462 BERGEN STREET



General Notes: 1. G.C. to Insulate All Hot & Cold Piping as Required. 2. G.C. to Ensure That All Electrical Outlets Within 5' of a Water Source Shall Be Placed On a GFI Protected Circuit. 3. G.C. to Waterproof All Required Areas With Laticrete 9235 Waterproofing Membrane System or App. Eq. Returning 6" Up Walls And Extending Under All Appliances 4. No New Work Will Compromise the Fire Rating of Any & All Demising Walls, Ceiling Assemblies, Shaft Walls, etc. 5. Final Wall & Floor Finishes TBD by Owners Unless Noted Otherwise. 6. G. to Verify Advances of all Existing and Space Prior to the Commonscement of Construction

G.C. to Verify Adequacy of all Existinggg Services Protect Otherwise.
 G.C. to Provide Cut Sheets/Specs for All Fixtures & Equipment to Owners for Approval Prior to Purchase and Installation.
 G.C. is Solely Responsible for Final Design & Functionality of Plumbing System and Plumbing Signoff.
 G.C. is Solely Responsible for All Load Letters as Required by Any Service Agencies.
 No Change in Use, Occupancy or Egress Under This Application.

460 BERGEN STREET

