



732 Smithtown Bypass
Suite 102 B
Smithtown, NY 11787
Office: 631-656-0360
Fax: 631 656-0359

For Sale

3004 Middle Country Rd

LAKE GROVE, NY 11755



PROPERTY FEATURES

- Lot Size: 14,375 Sq. Ft.
- Taxes: \$400
- Commercial Lot For Sale

Asking Price: \$ 279,999

FOR MORE INFORMATION

Gerry McCloskey

Cell: (516) 810-4756

Office: 631-656-0360

Email: GMCHome28@aol.com

NEW YORK COMMERCIAL
REAL ESTATE

Nycreli.com

Check us out on Social Media!





732 Smithtown Bypass
Suite 102 B
Smithtown, NY 11787
Office: 631-656-0360
Fax: 631 656-0359

Executive Summary


Property Address:	3004 Middle Country Rd. Lake Grove, NY 11755
Property Description/ Type:	Land for Sale
Lot Square Footage:	14,375 sq. ft.
Taxes:	\$400
Tax Map Number:	208-1300-600-16003
Asking Price:	\$279,999



New York
Commercial
Real Estate


732 Smithtown Bypass
Suite 102 B
Smithtown, NY 11787
Office: 631-656-0360
Fax: 631 656-0359

Map

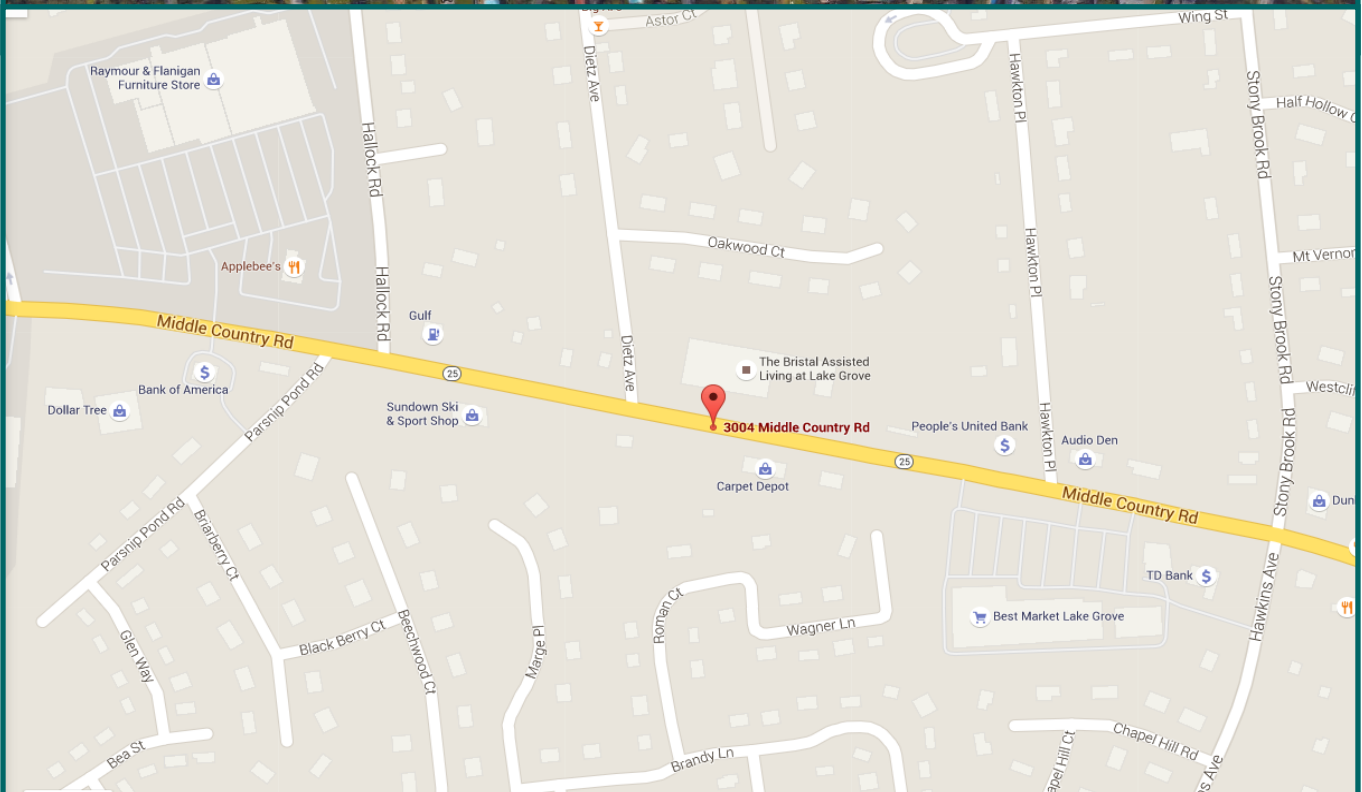



Photos

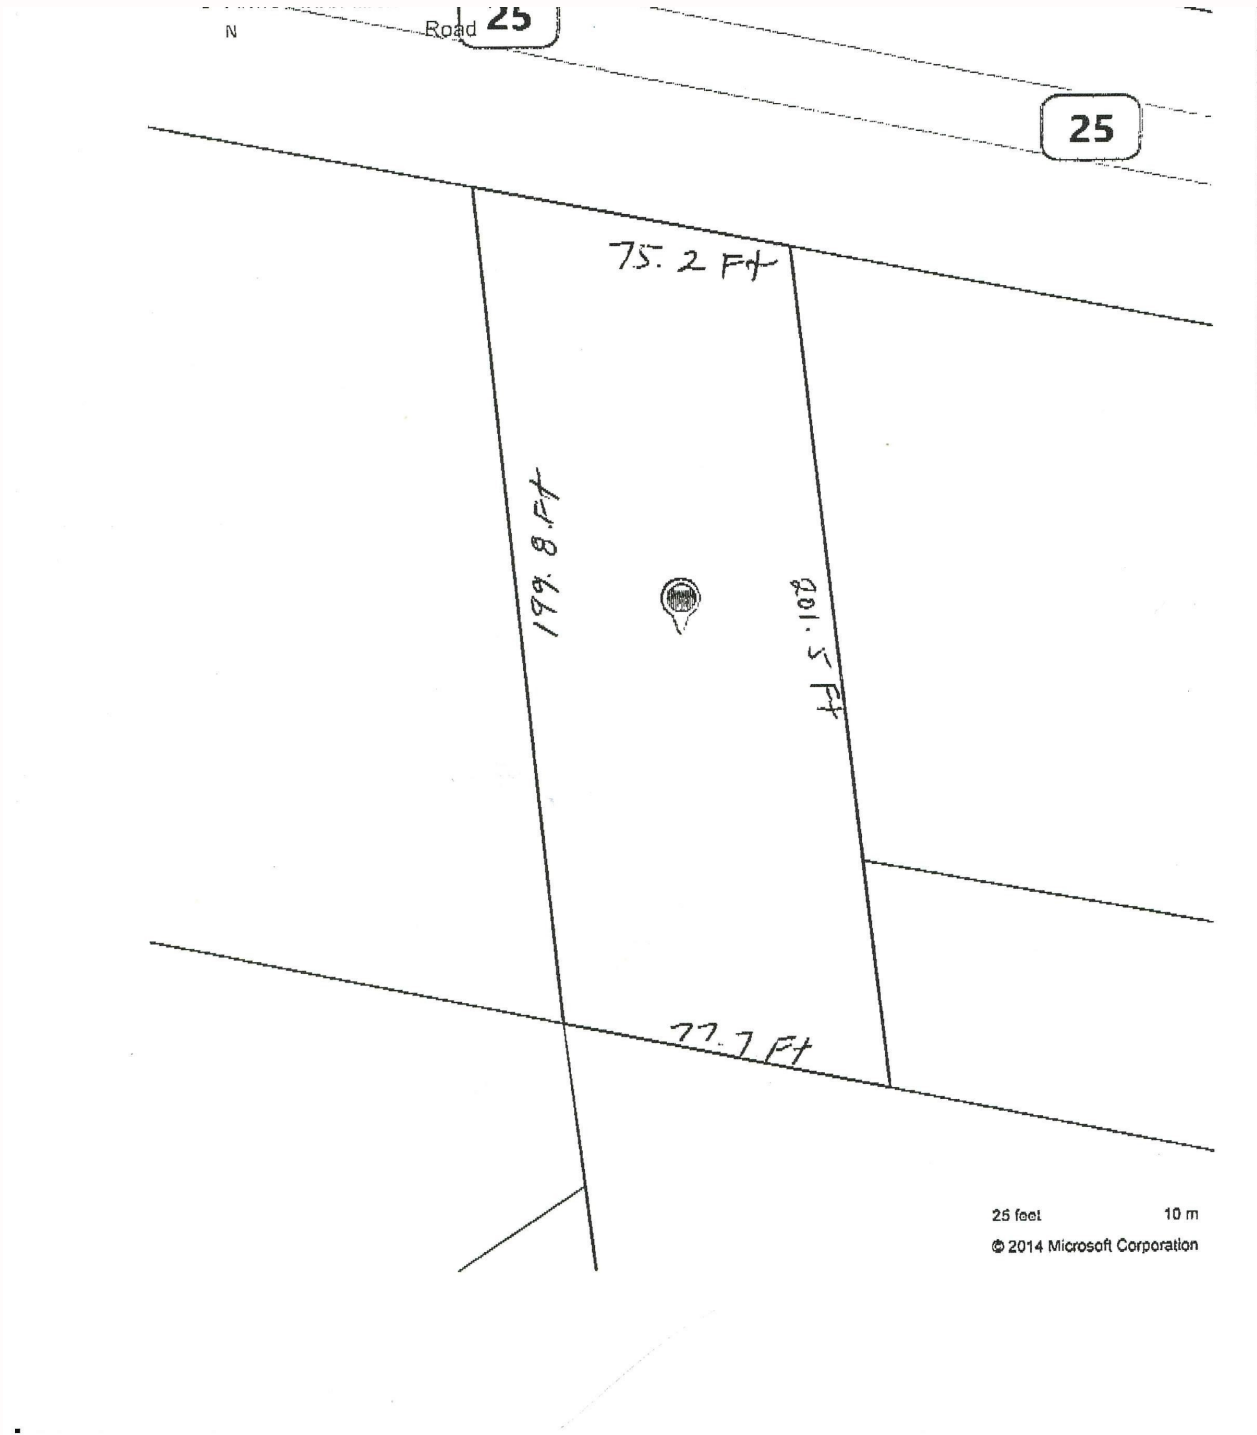



Floorplan






Floorplan



② FRONT ELEVATION
SCALE : 1/4" = 1'-0"

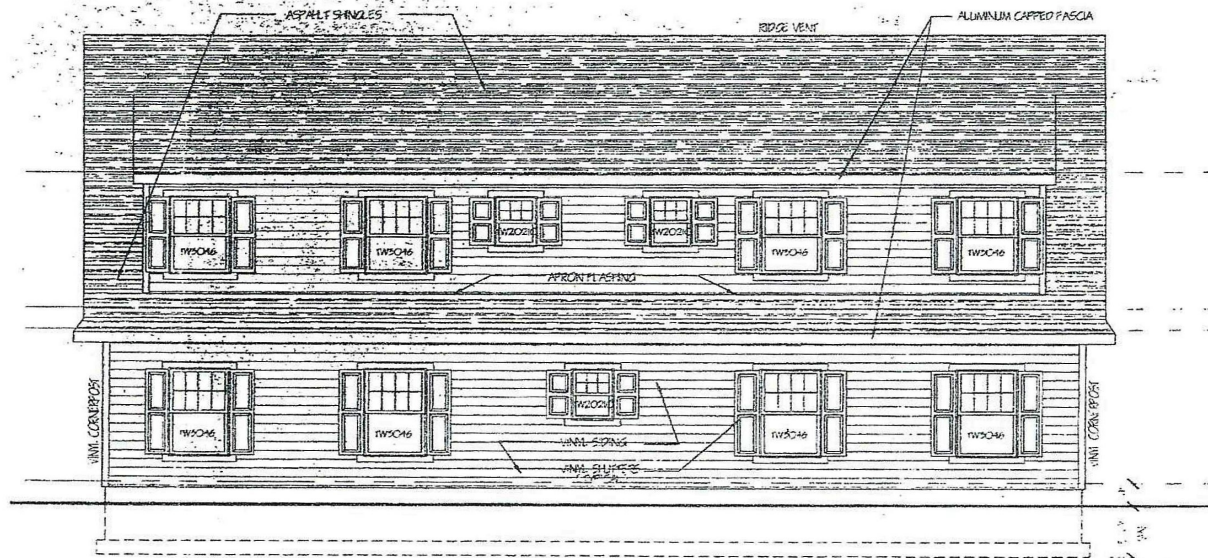

④ REAR ELEVATION
SCALE : 1/4" = 1'-0"