


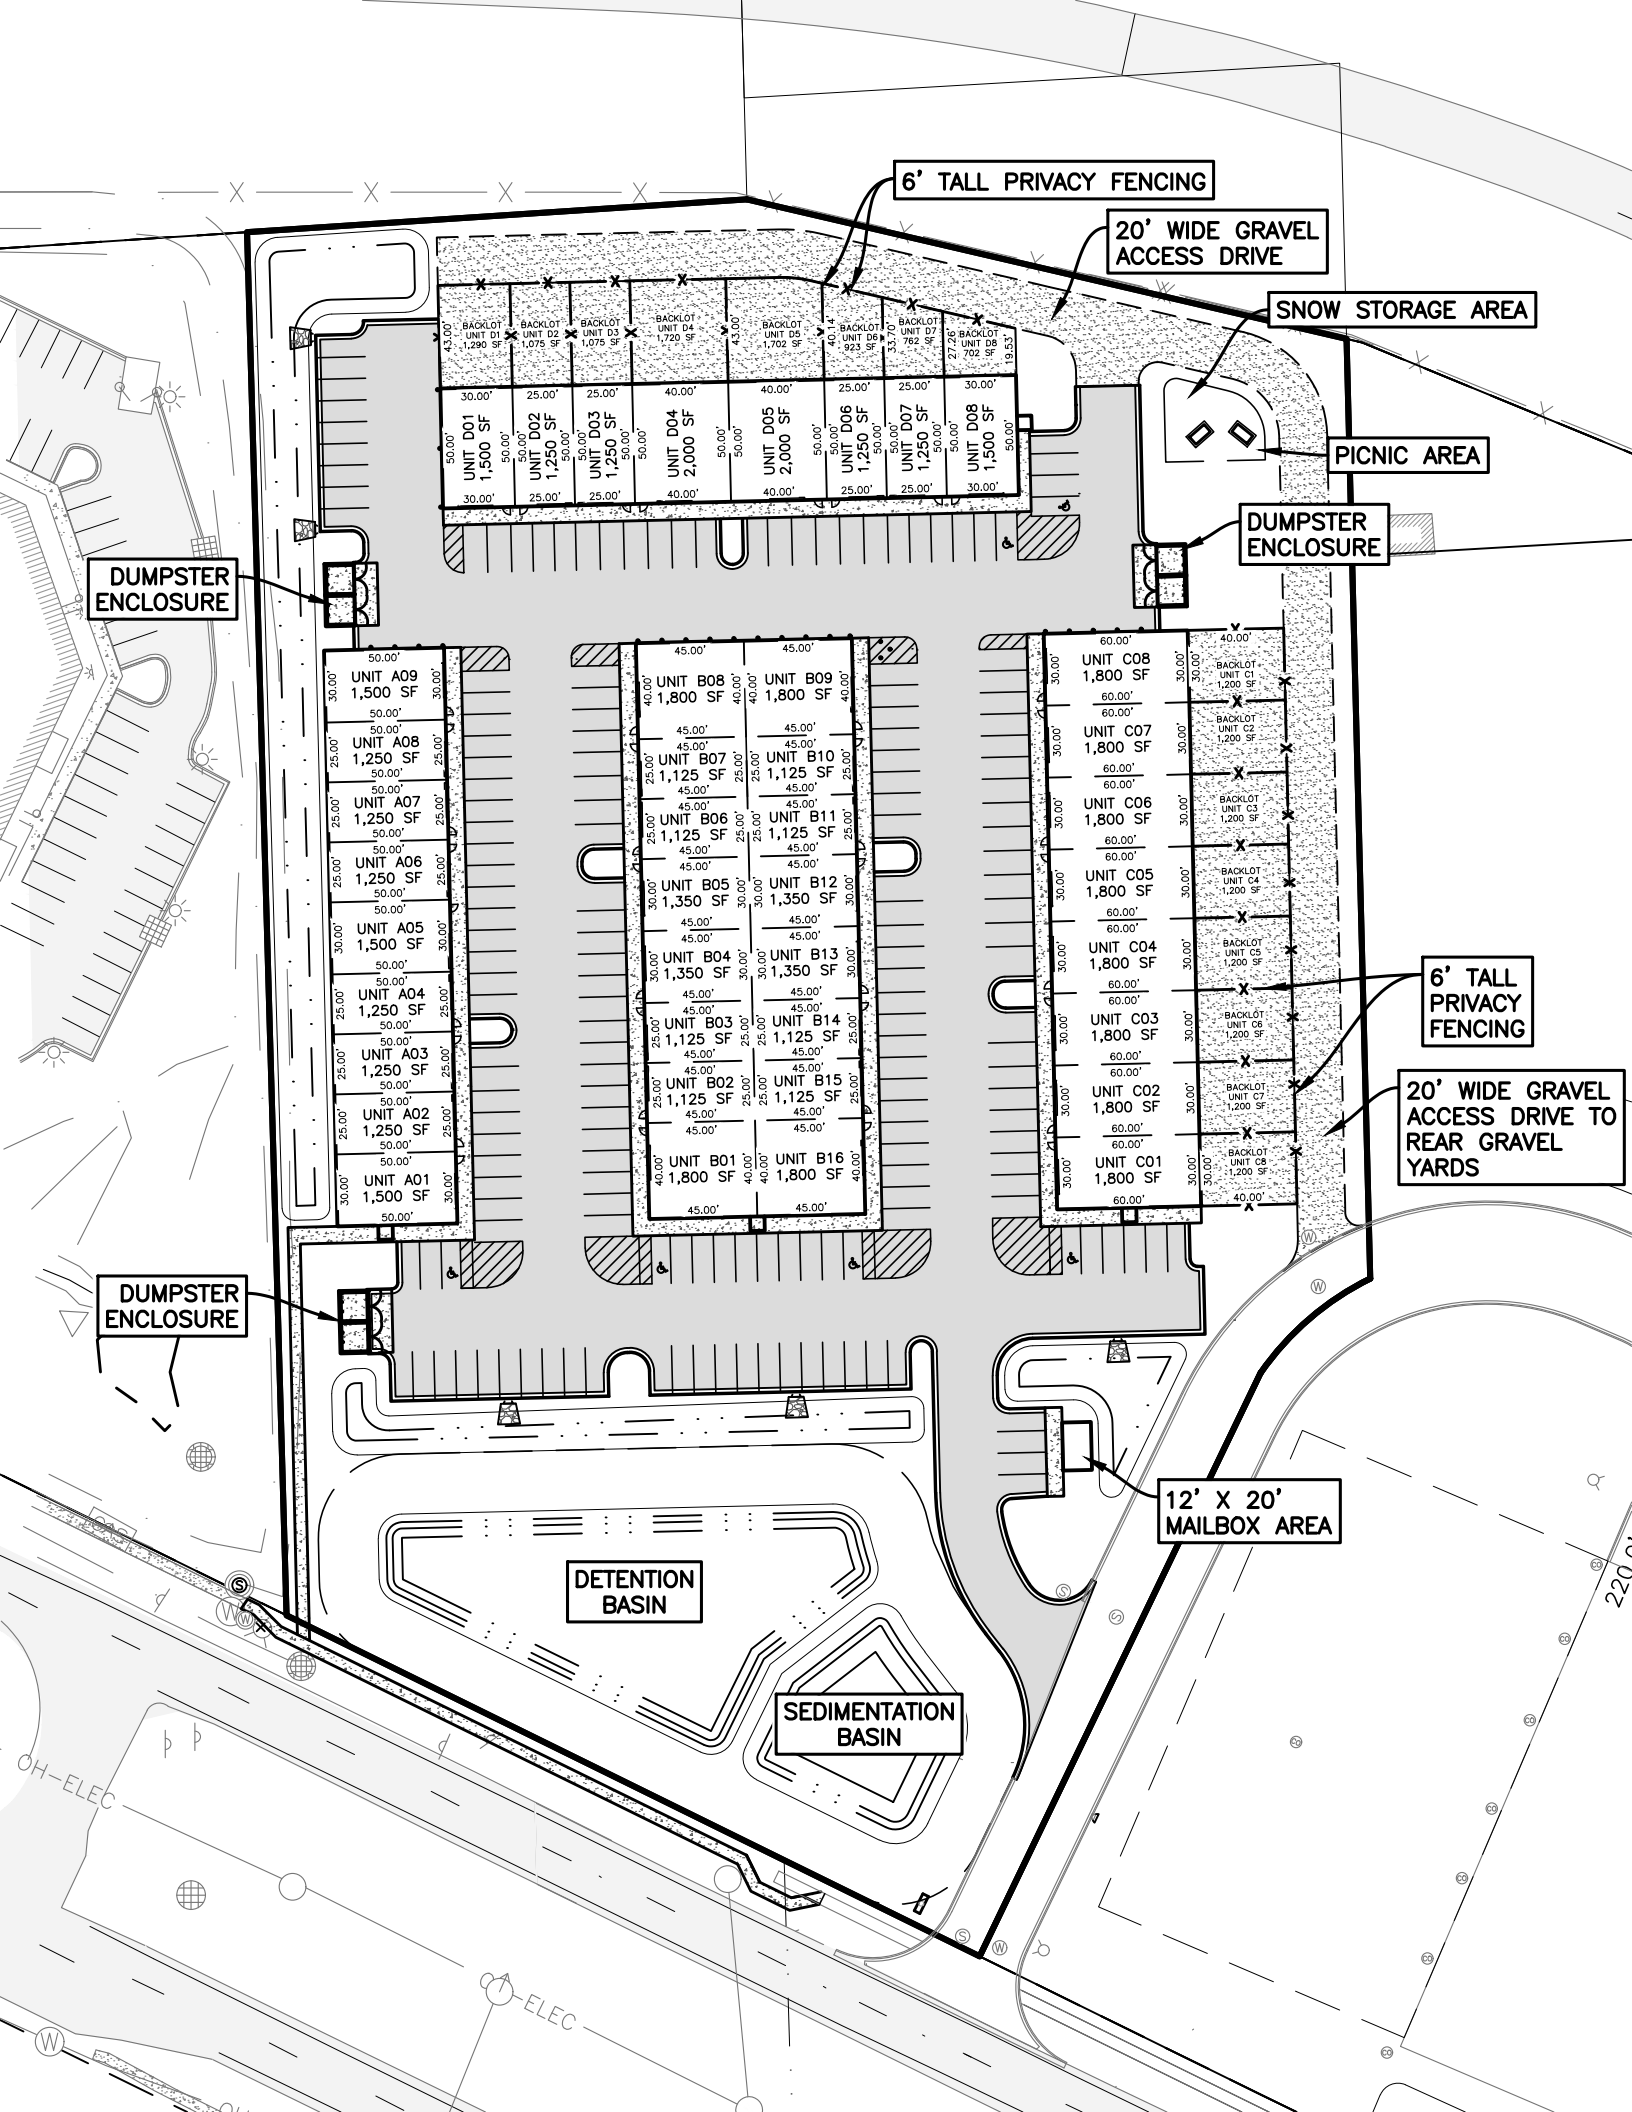

6' TALL PRIVACY FENCING

20' WIDE GRAVEL ACCESS DRIVE

SNOW STORAGE AREA

PICNIC AREA

DUMPSTER ENCLOSURE

DUMPSTER ENCLOSURE

6' TALL PRIVACY FENCING

20' WIDE GRAVEL ACCESS DRIVE TO REAR GRAVEL YARDS

12' X 20' MAILBOX AREA

DETENTION BASIN

SEDIMENTATION BASIN

DUMPSTER ENCLOSURE