




THIS DRAWING AND THE DESIGN SHOWN THEREON ARE PROPERTY OF STUDIO 2LR, INC. THE REPRODUCTION, COPYING, OR OTHER USE OF THIS DRAWING WITHOUT WRITTEN CONSENT OF STUDIO 2LR, INC. IS PROHIBITED AND INFRINGEMENTS WILL BE SUBJECT TO LEGAL ACTION.

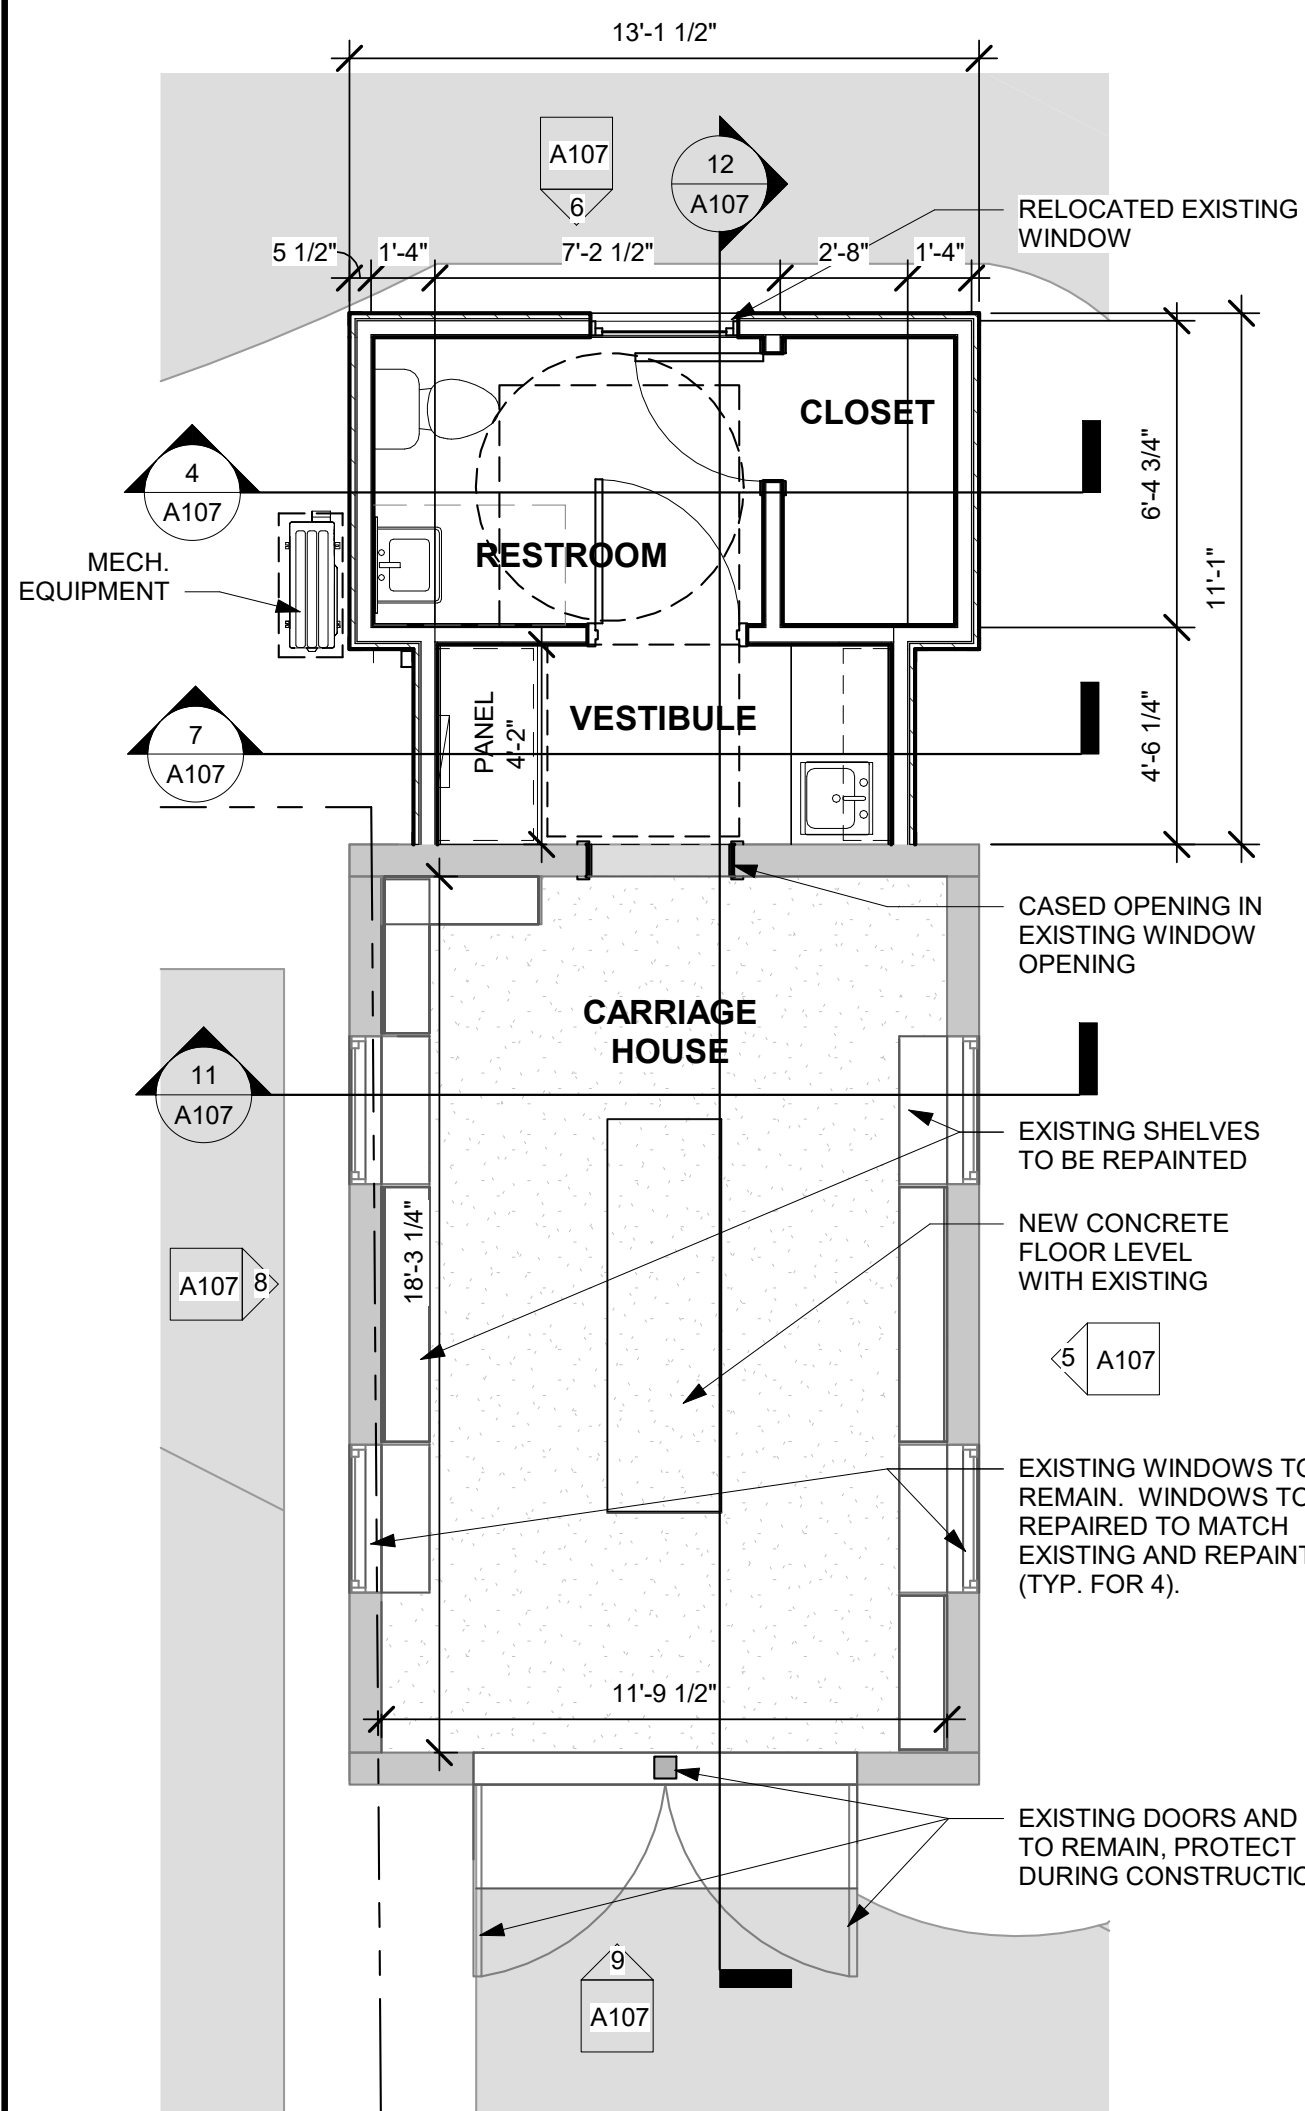


1 CARRIAGE HOUSE W/ ADDITION
1/4" = 1'-0"

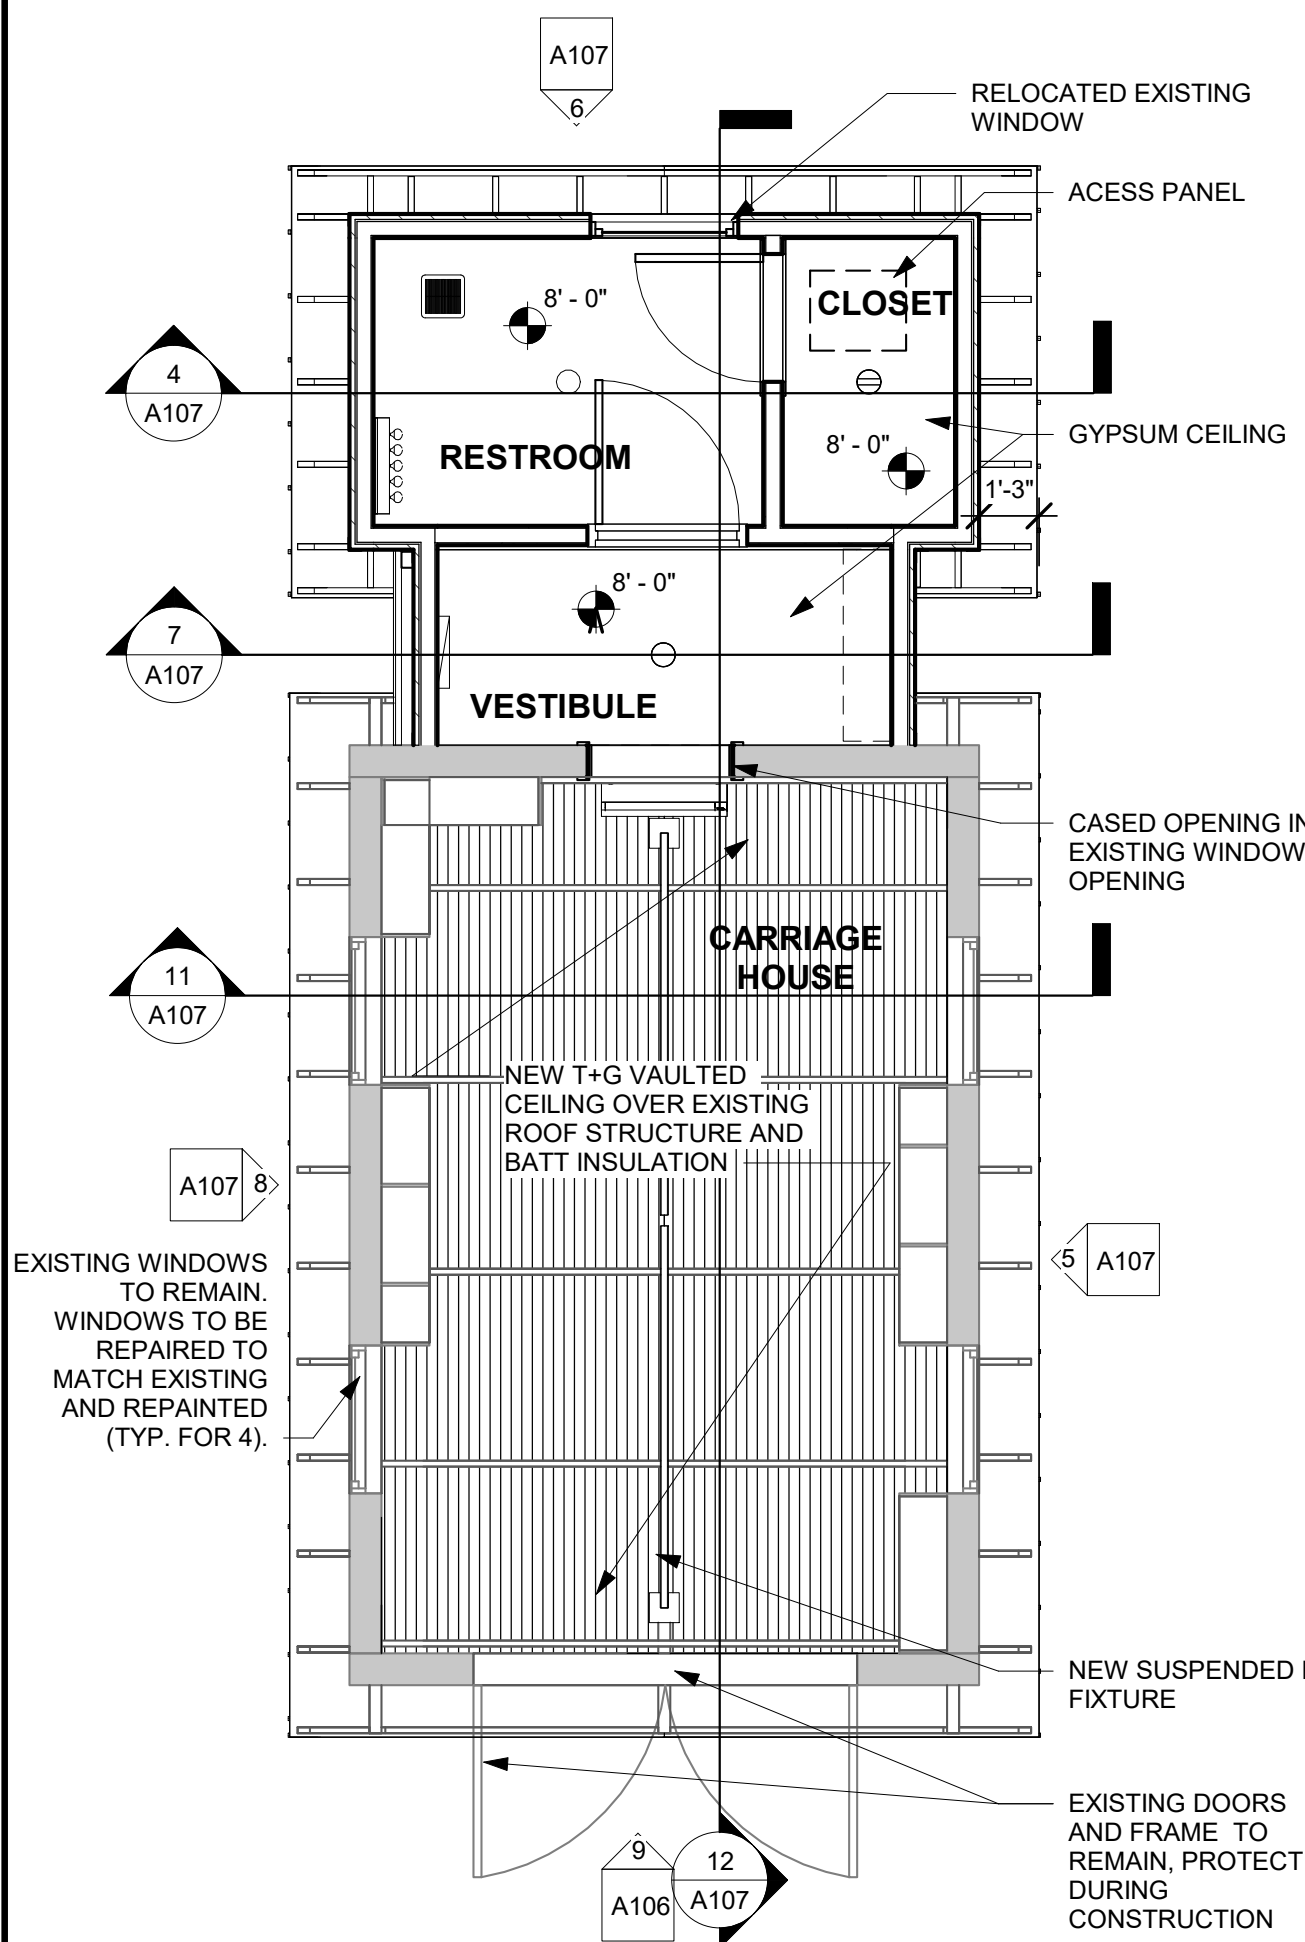


10 CARRIAGE HOUSE NEW
1/4" = 1'-0"

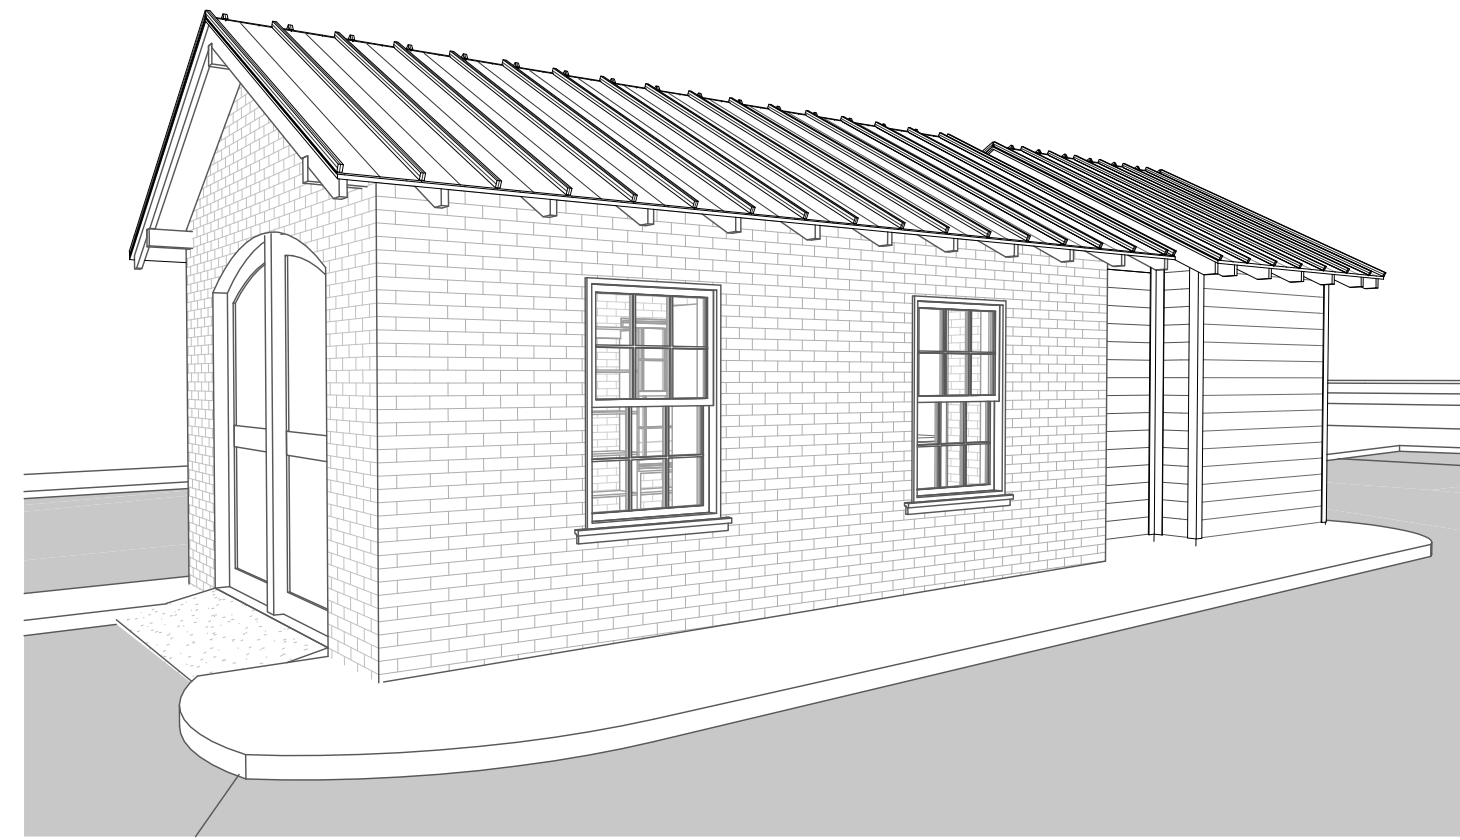


2 3D VIEW NEW ADDITION

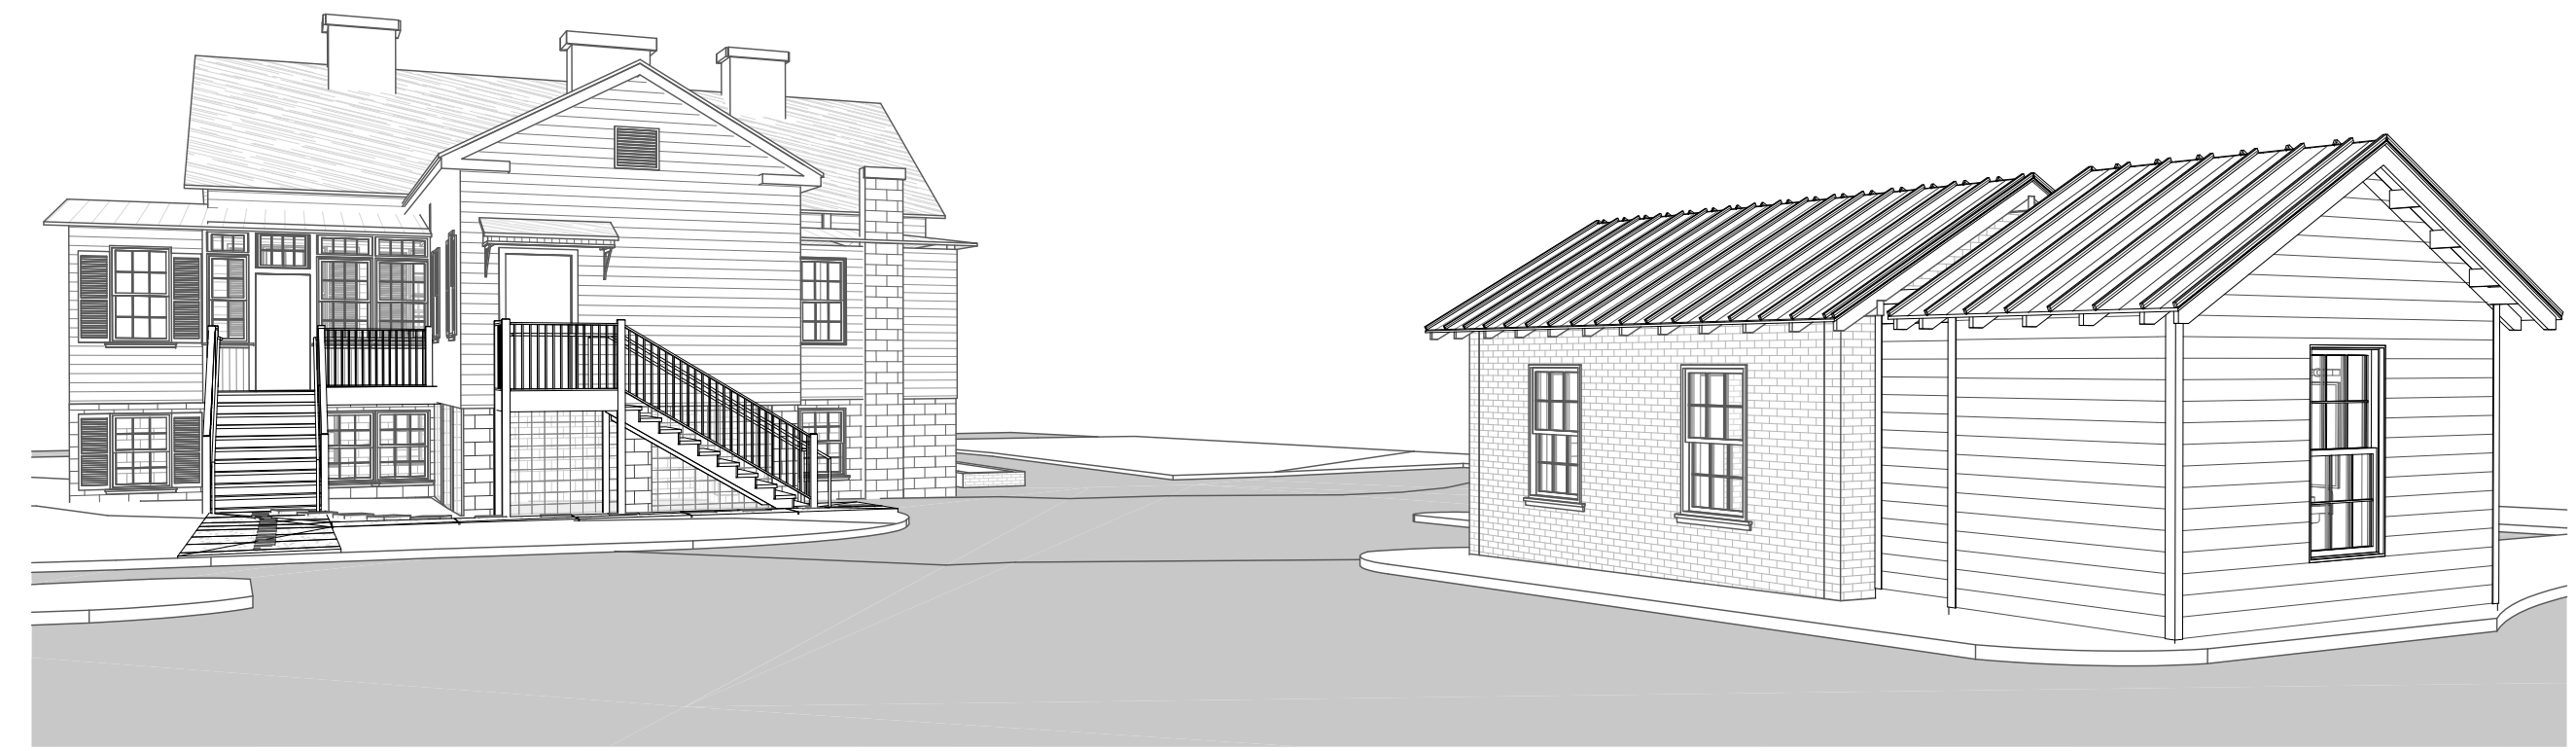


3 3D VIEW TOWARDS HOUSE

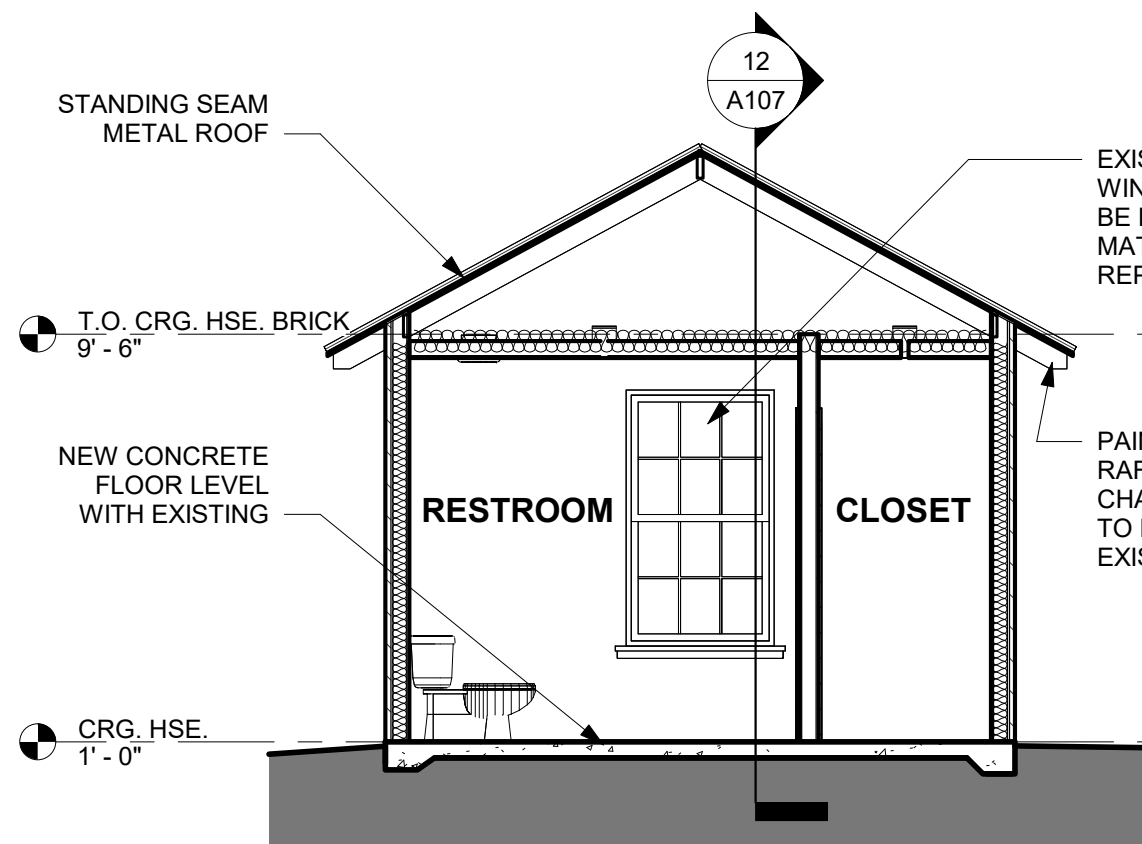


4 SECTION THRU NEW RESTROOM
1/4" = 1'-0"

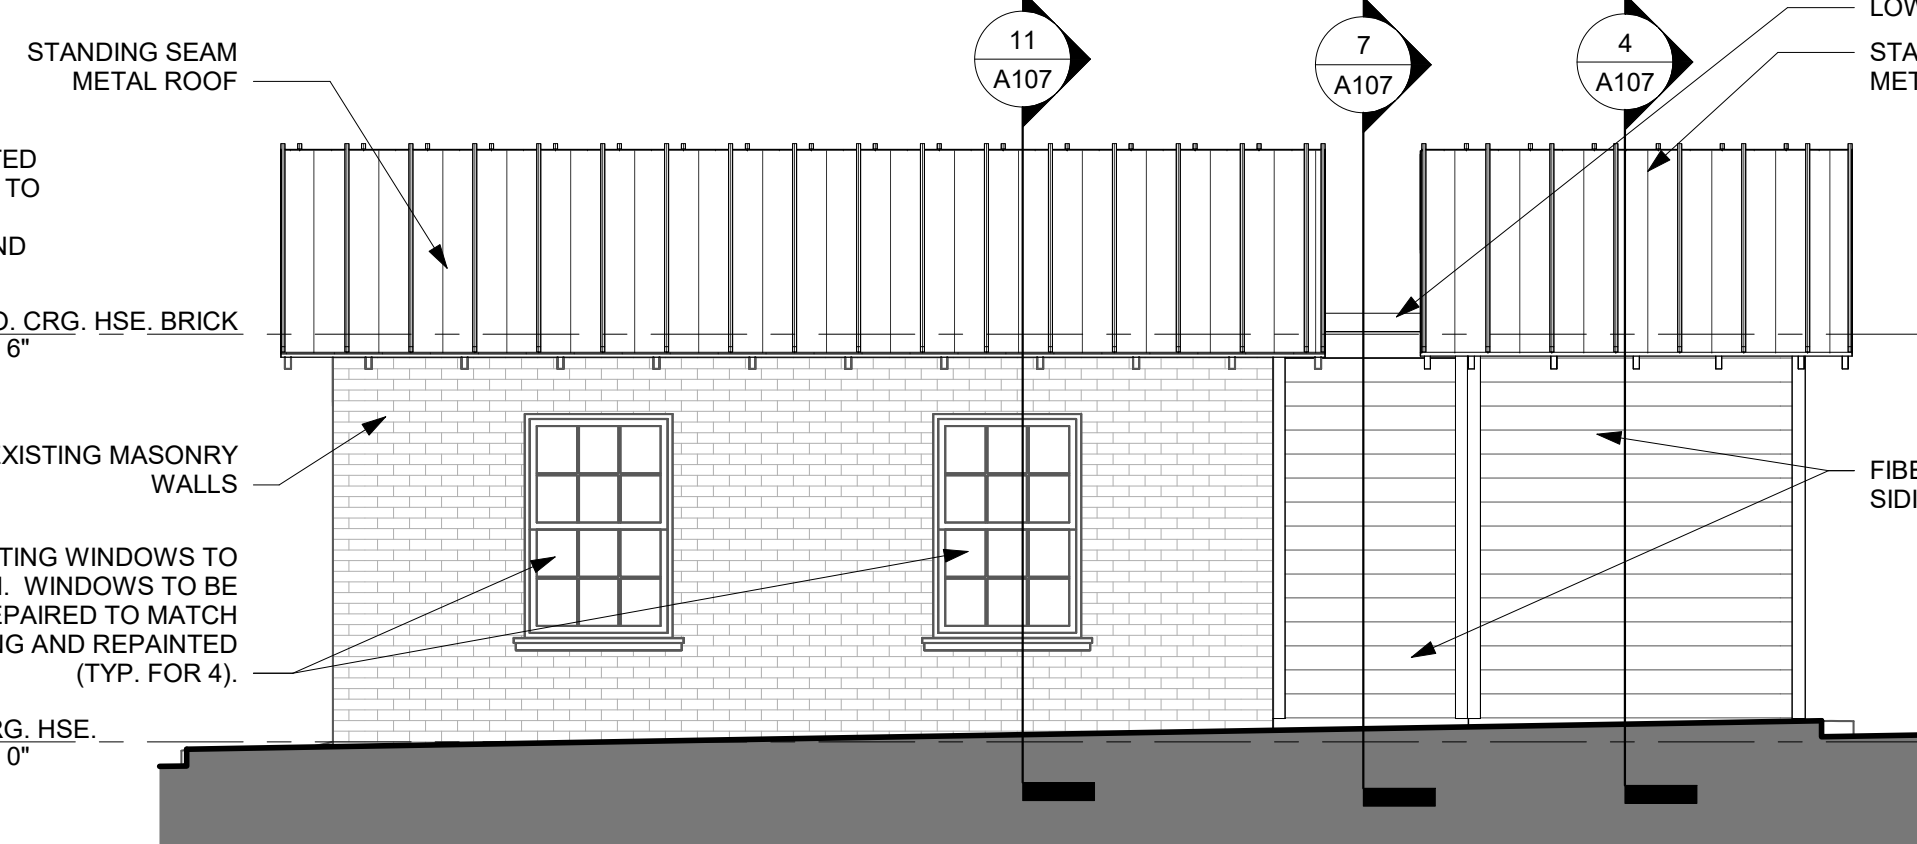


5 CH ELEVATION ADDITION WEST_NEW
1/4" = 1'-0"

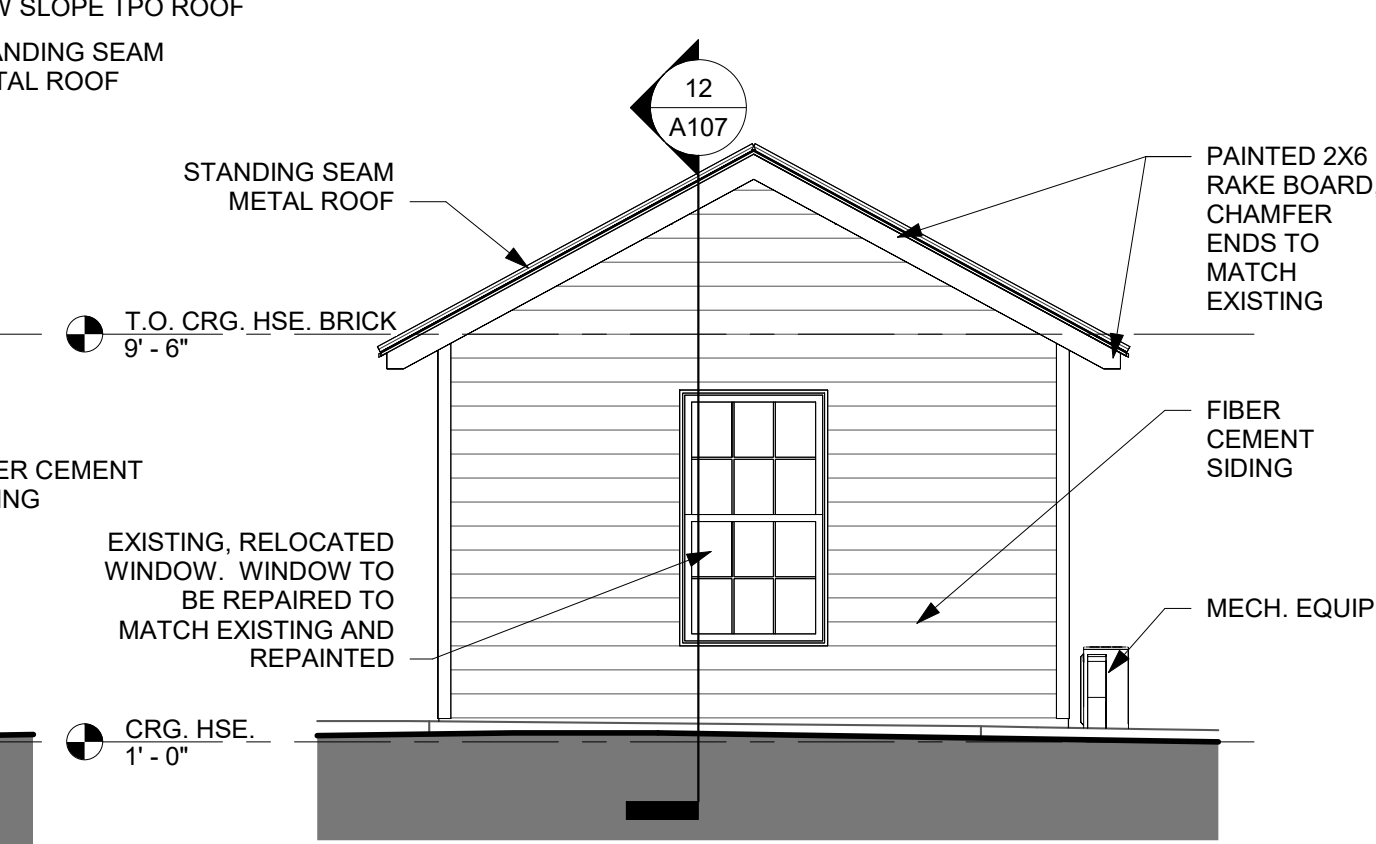


6 CH ELEVATION ADDITION SOUTH_NEW
1/4" = 1'-0"

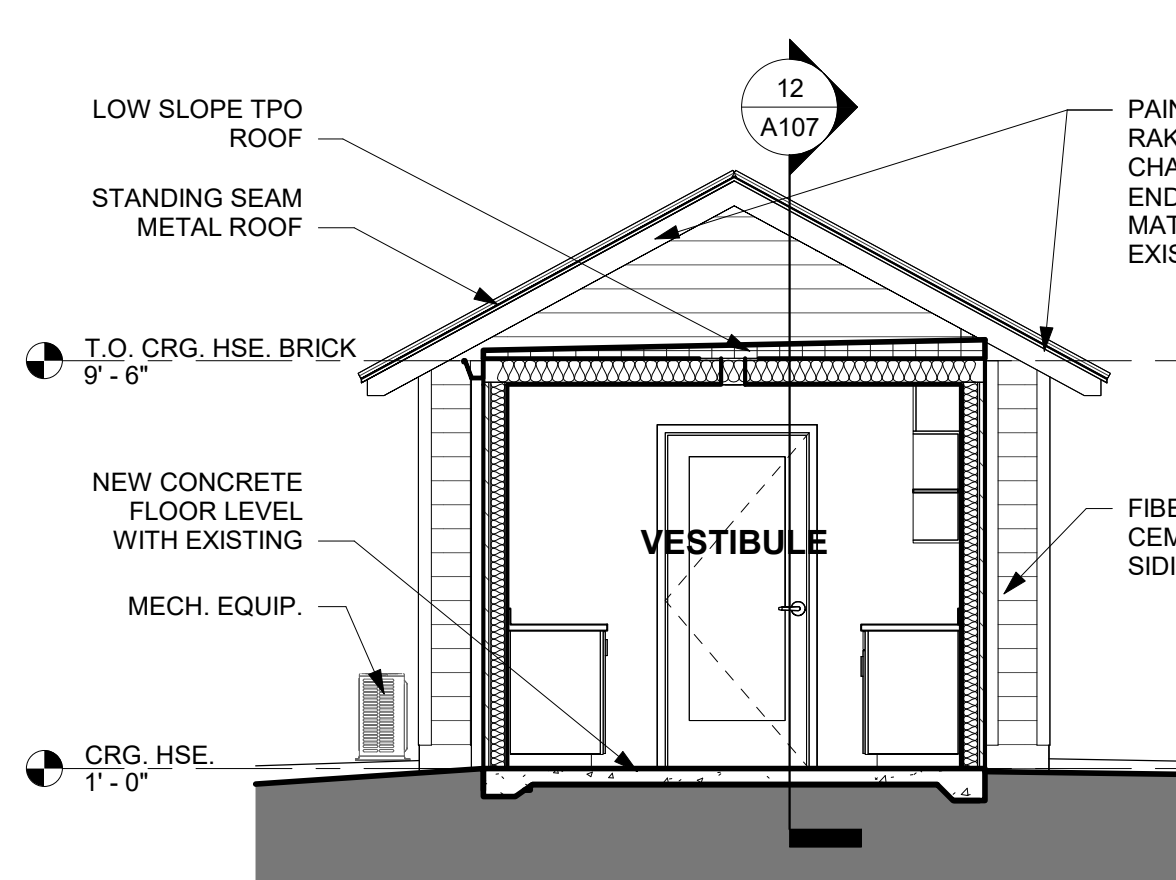


7 SECTION THRU NEW VESTIBULE
1/4" = 1'-0"

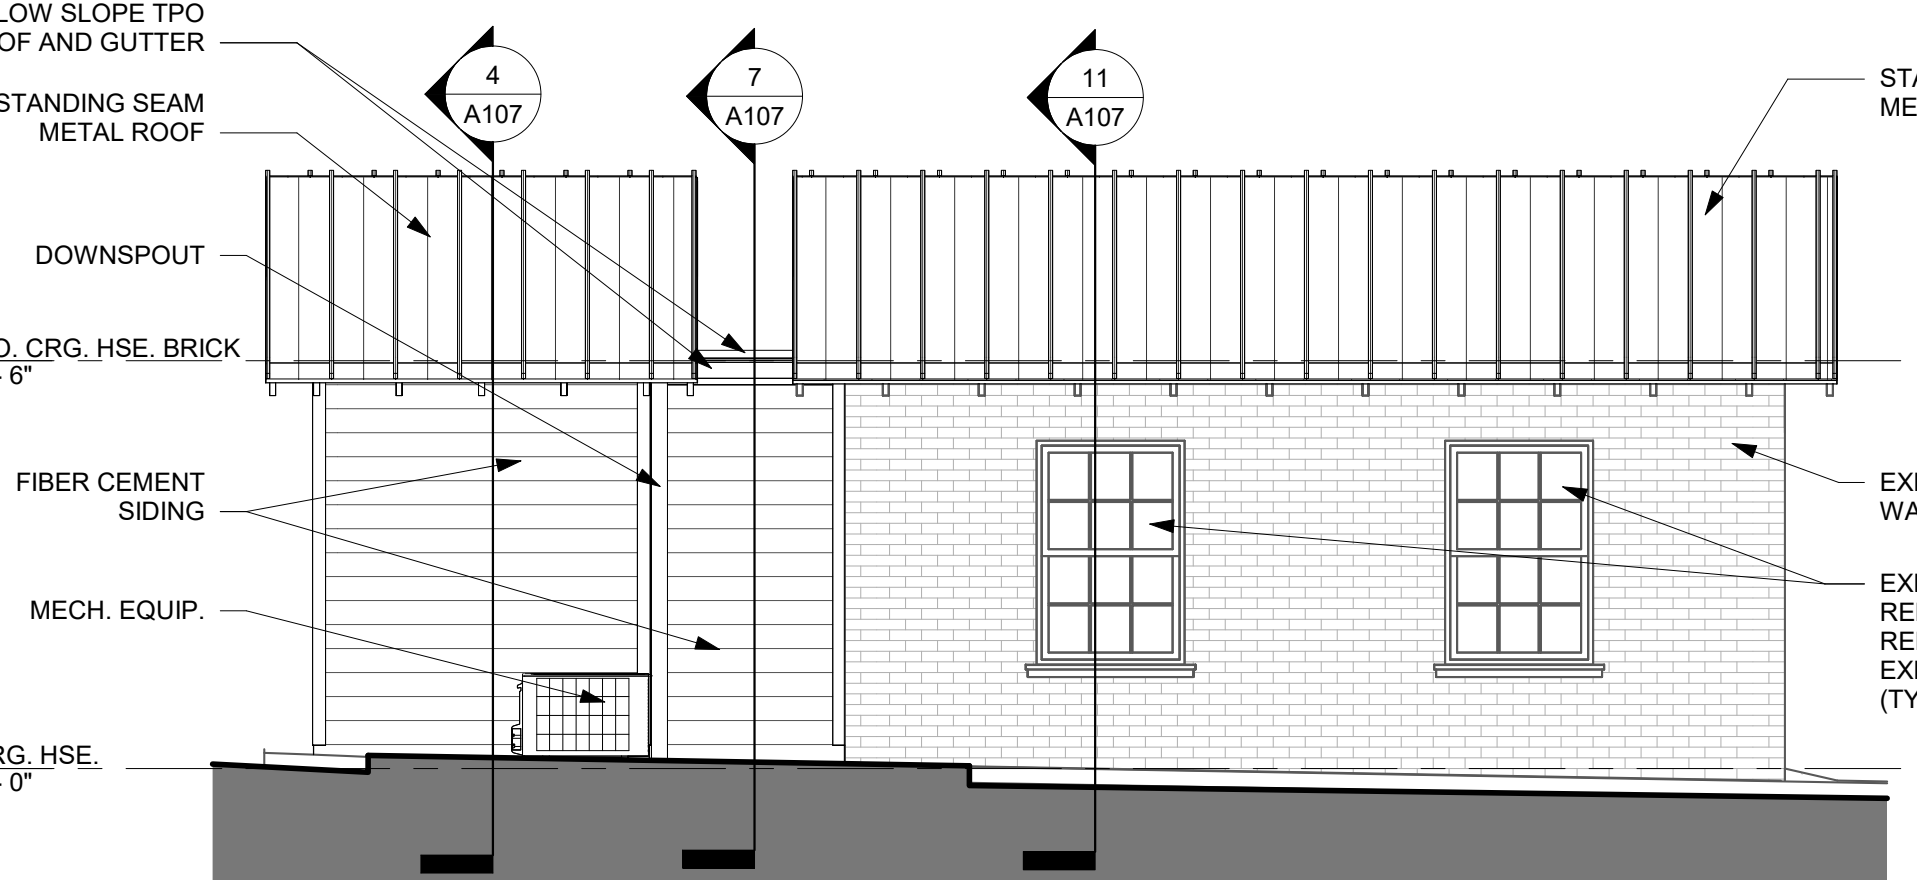


8 CH ELEVATION ADDITION EAST_NEW
1/4" = 1'-0"

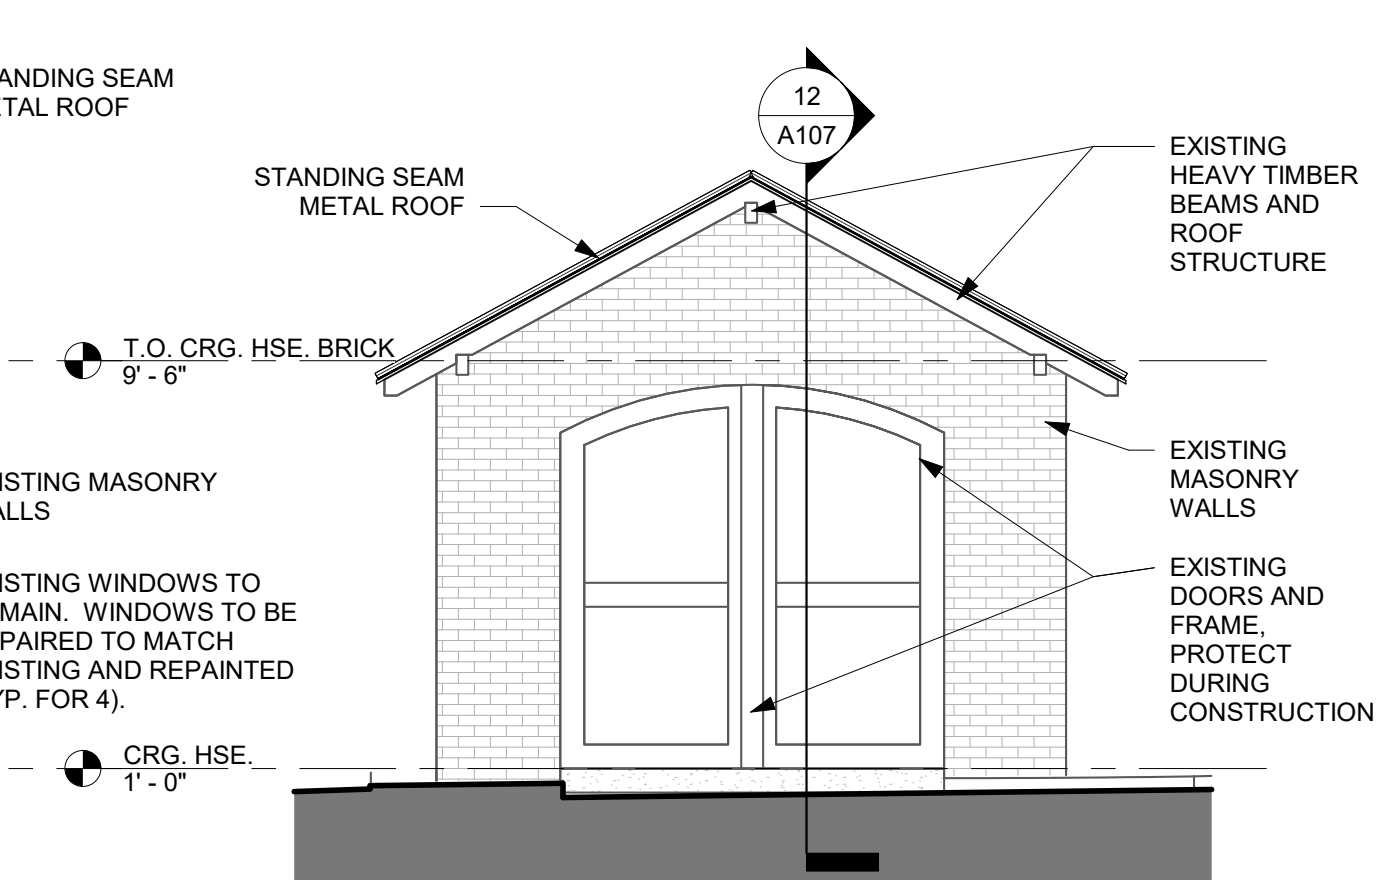

9 CH ELEVATION ADDITION NORTH_NEW
1/4" = 1'-0"

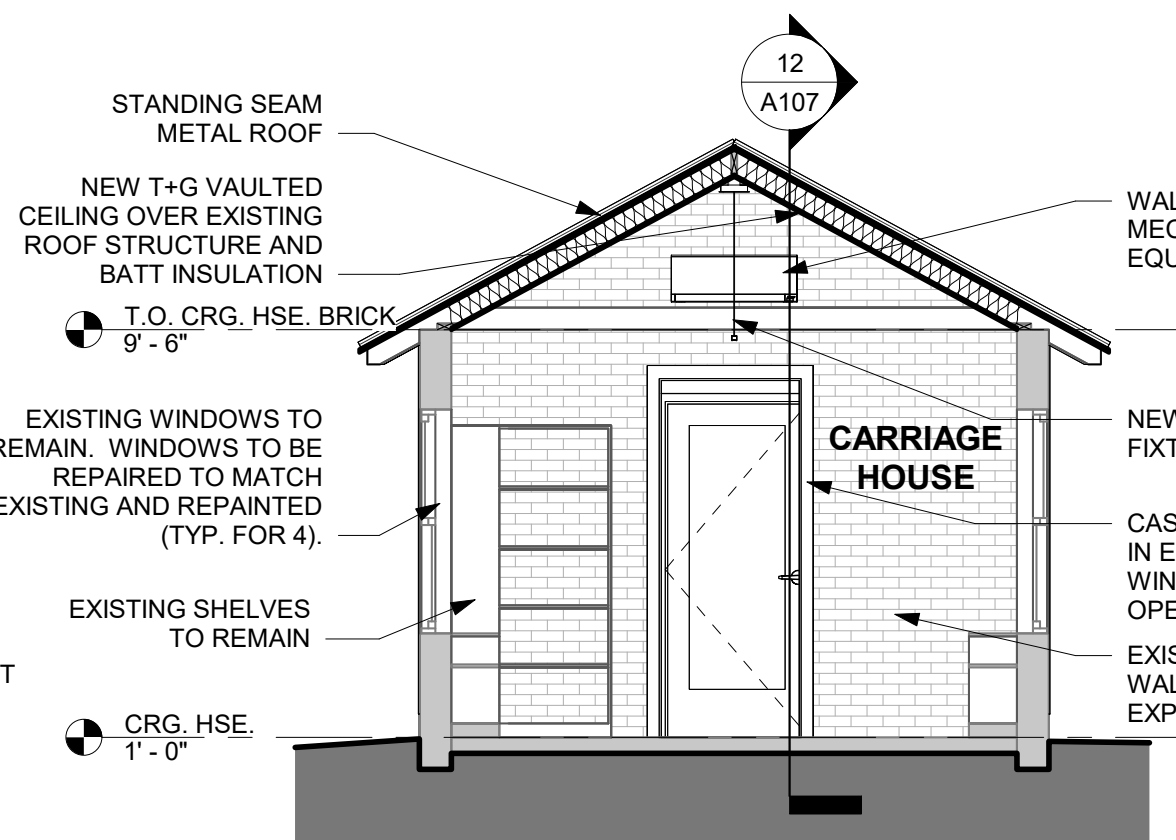

11 SECTION TOWARD ADDITION
1/4" = 1'-0"

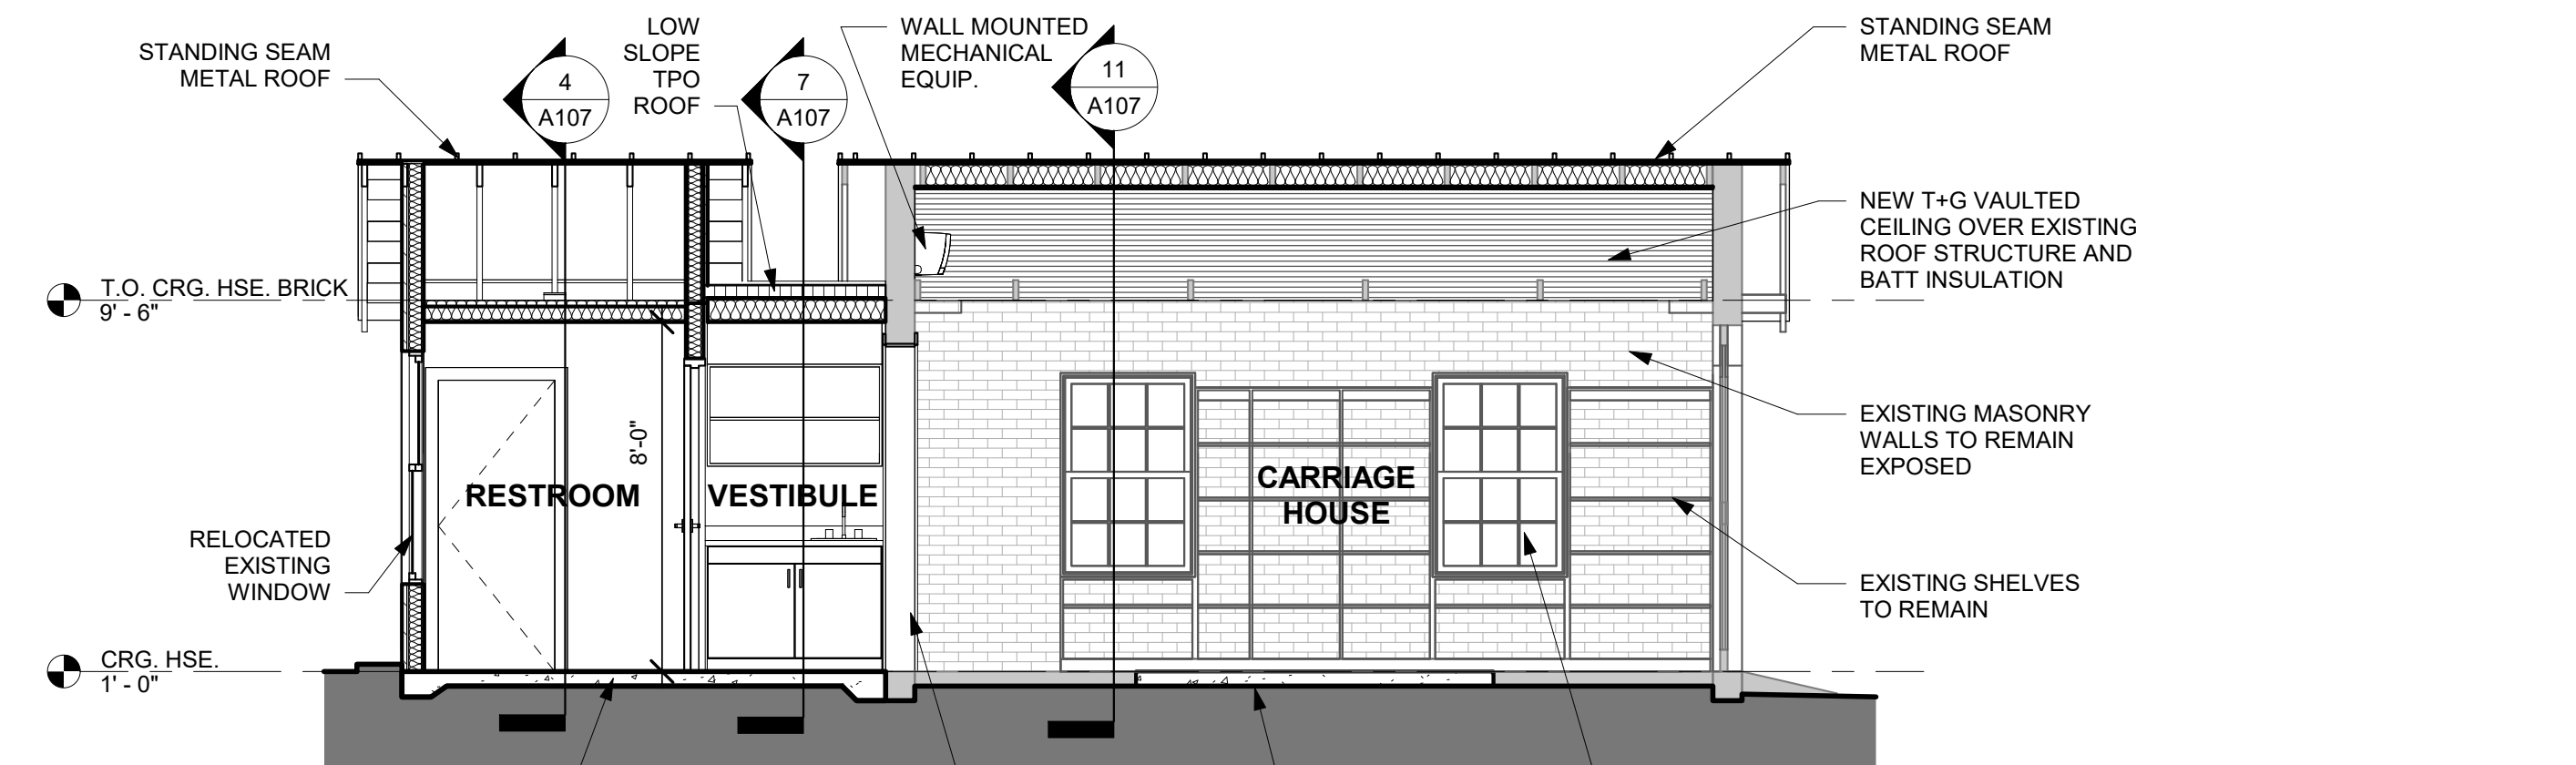

12 SECTION TOWARD WEST
1/4" = 1'-0"

REVISIONS		
NO.	DATE	DESCRIPTION

PROJECT NUMBER	23018
SHEET NUMBER	A107
SHEET NAME	CARRIAGE HOUSE_PROPOSED
DATE	10/24/2023