
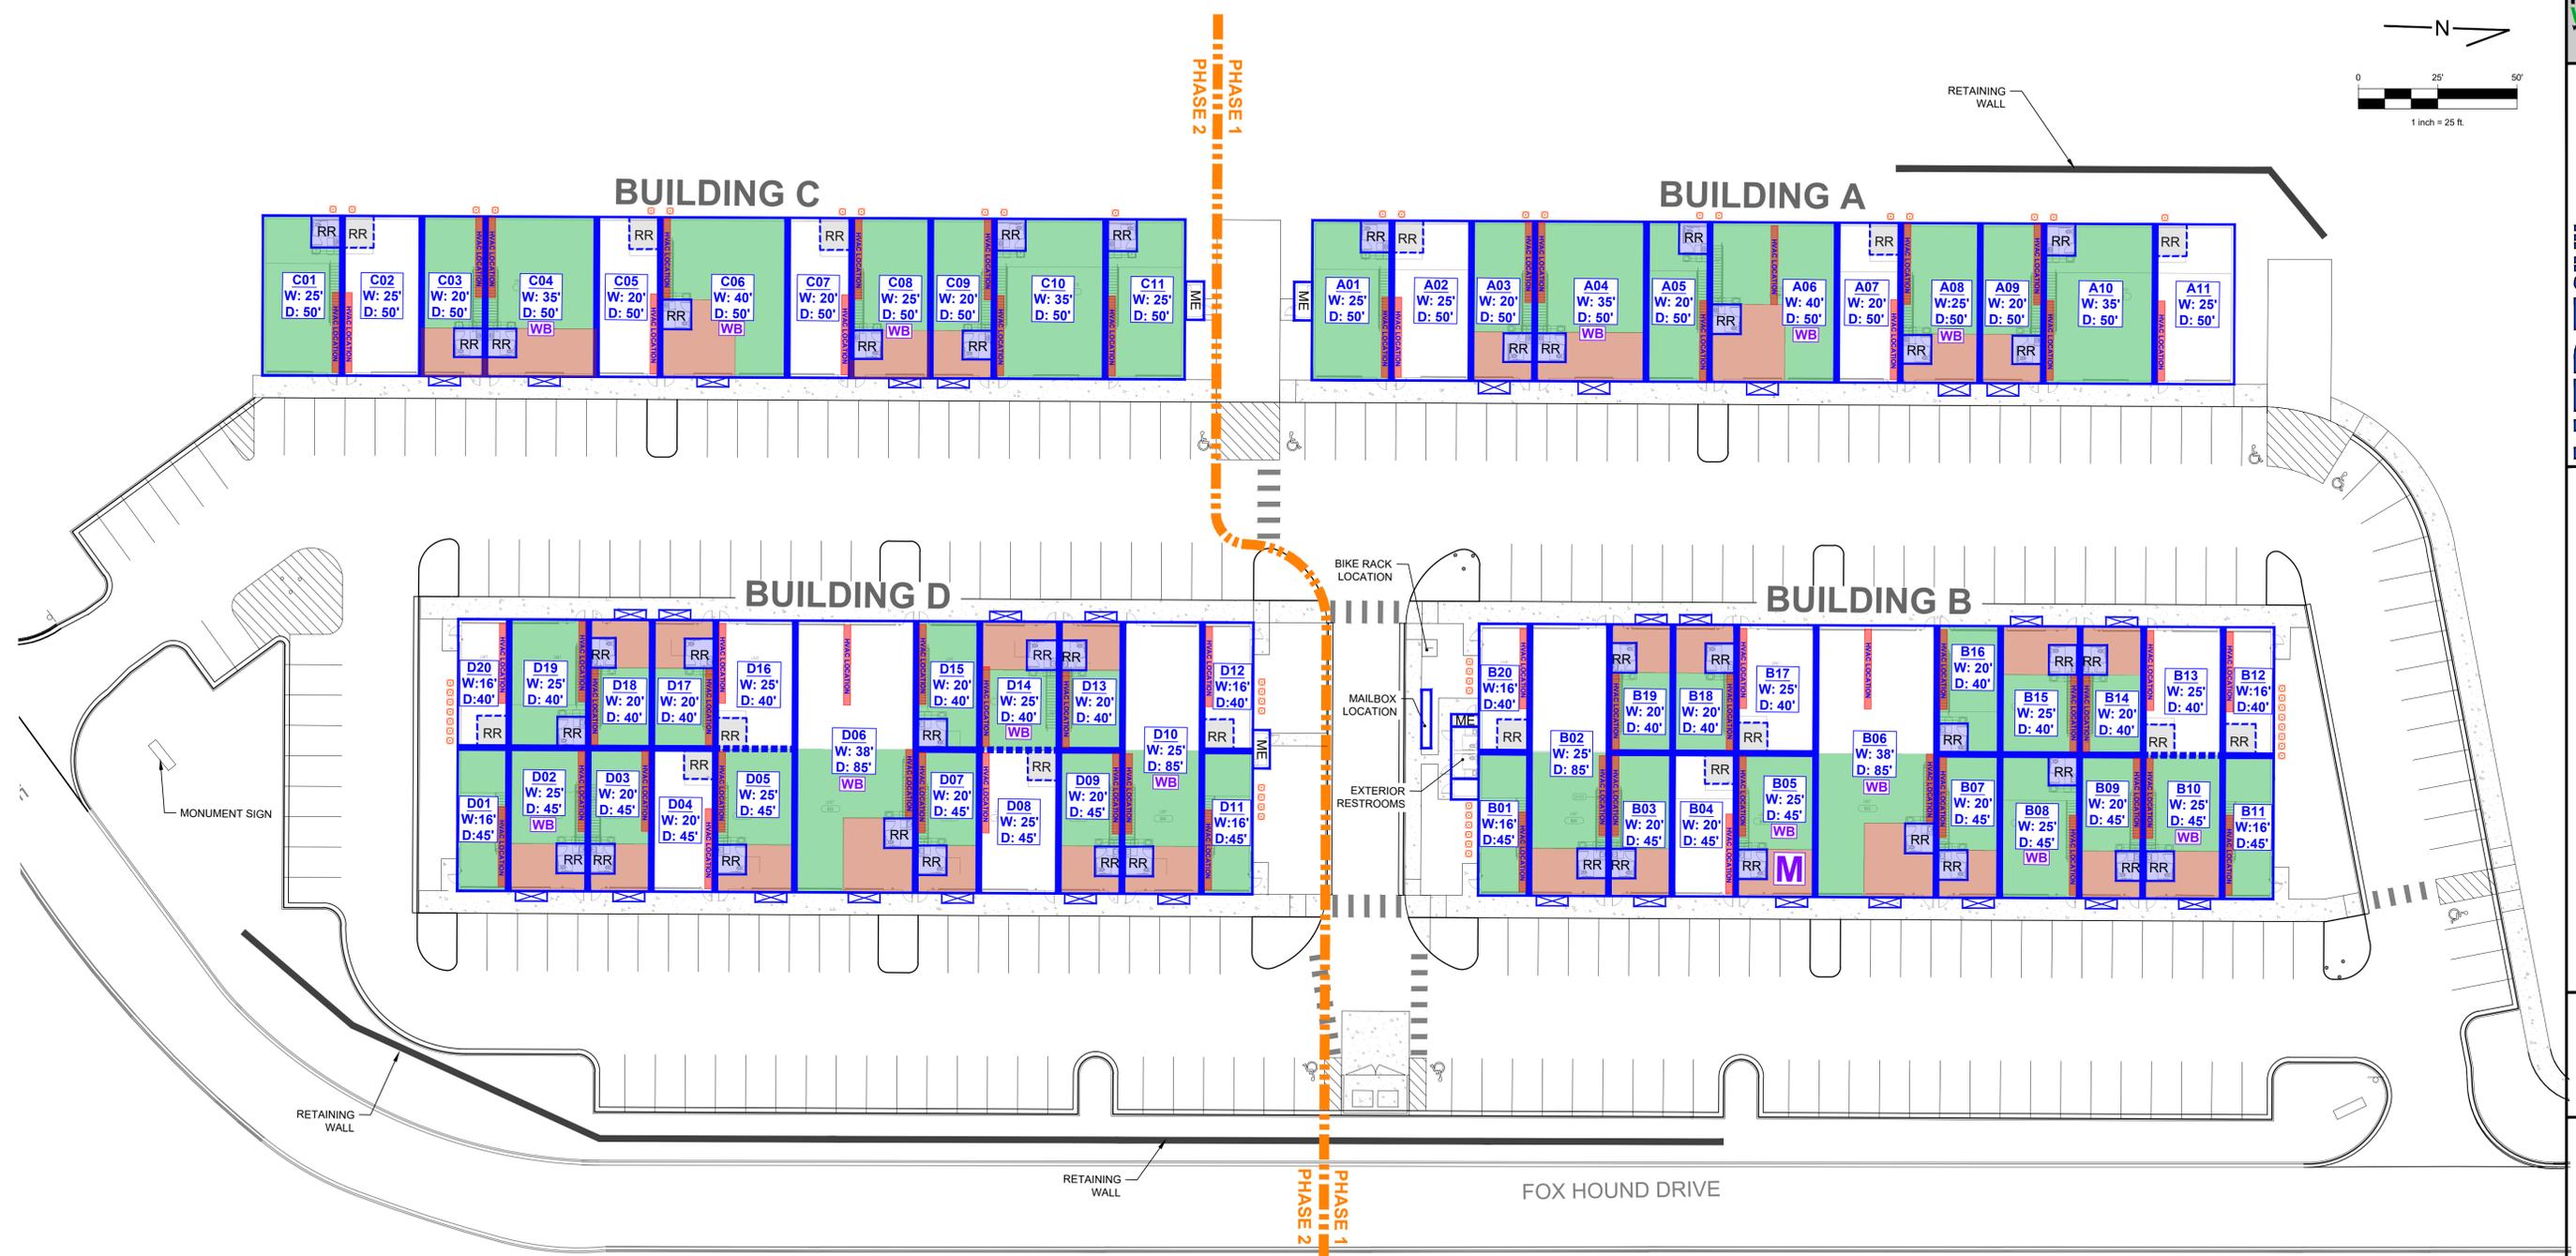


F:\PROJECTS\PERSONAL WAREHOUSE\PRELIMINARY SITE PLAN\MICHIGAN\PWDS-MI002 - ANN ARBOR MICIVIL\CAD\EXHIBITS\PRELIMINARY SITE PLAN\MARKETING PLAN.DWG 2/10/2026 8:05 AM

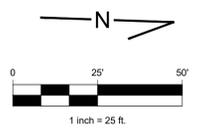

LEGEND

- UNFINISHED UNITS
- FRONT LOADED UNITS WITH BALCONY
- FULLY FINISHED UNITS
- HVAC LOCATION
- FINISHED WALLS
- FUTURE WALLS
- RR BUILT OUT RESTROOM OPTION
- RR RESTROOM READY OPTION
- CONDENSER UNIT
- M MODEL UNIT
- WB WET BAR