



01 BUILDING E: ELEVATION [WEST]

SCALE: 3/32" = 1'-0"

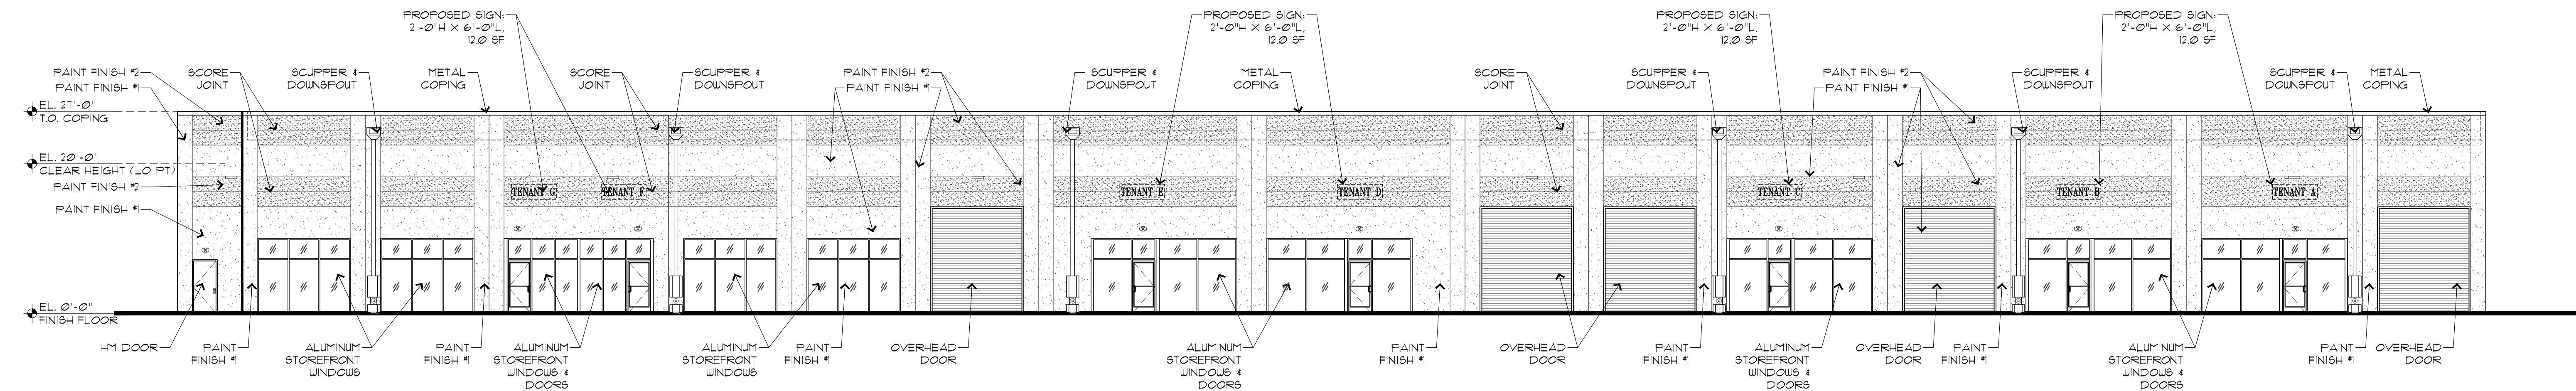


02 BUILDING E: ELEVATION [EAST]

SCALE: 3/32" = 1'-0"

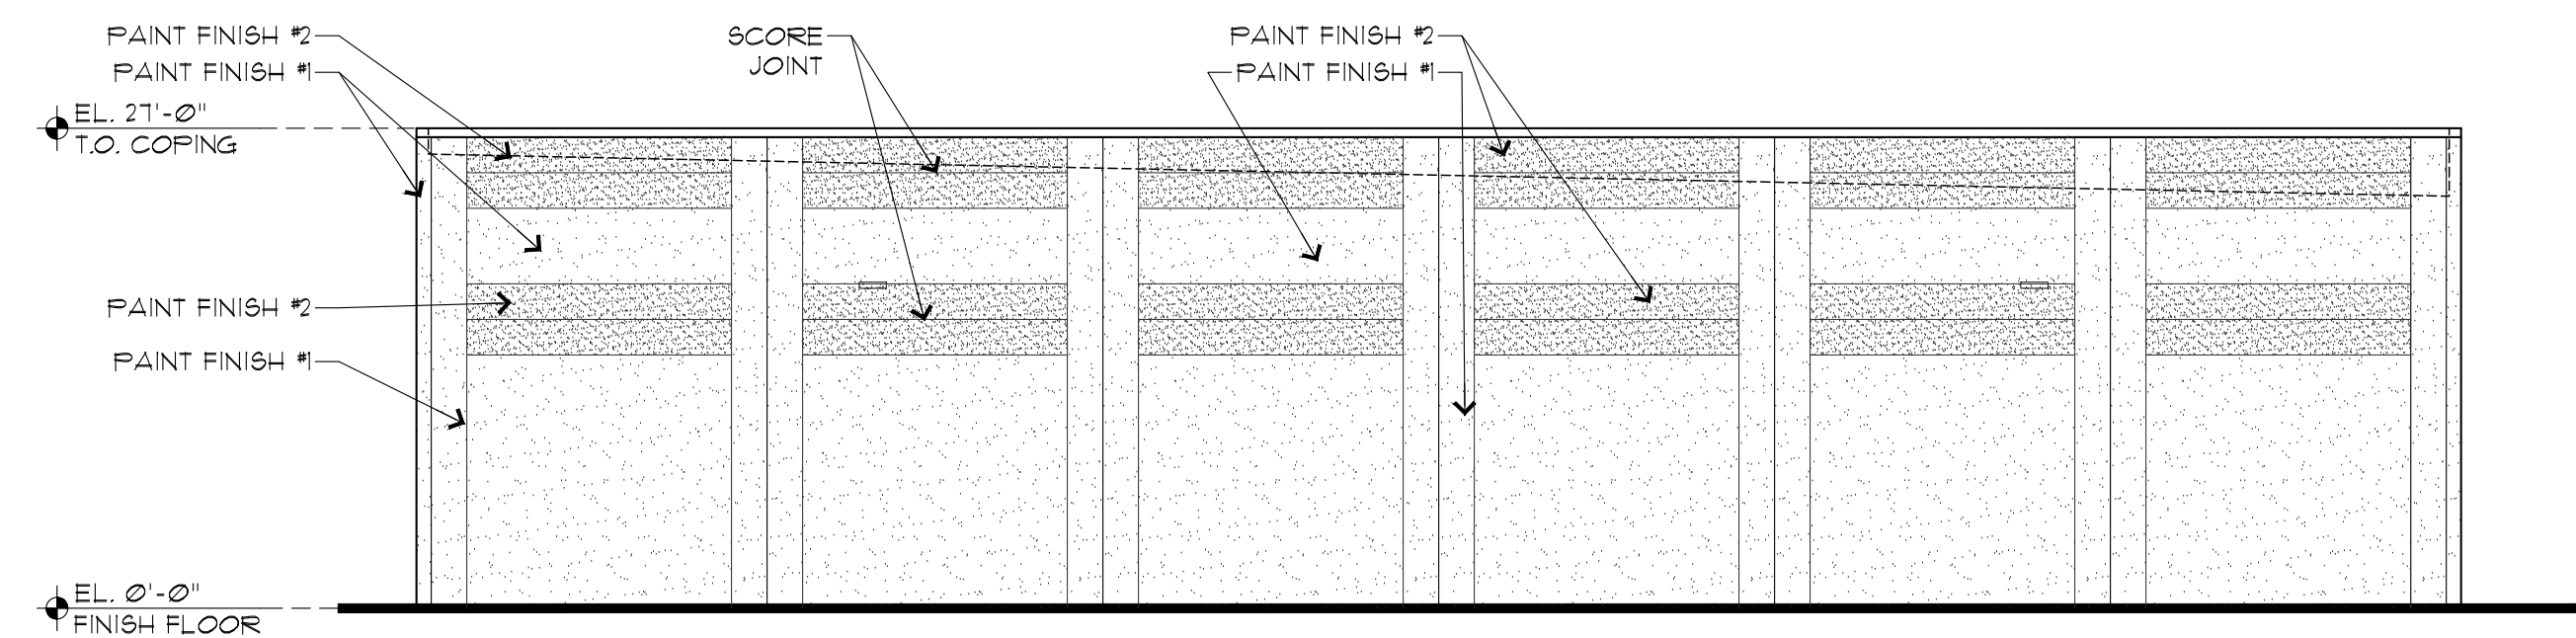


03 BUILDING E: ELEVATION [NORTH]

SCALE: 3/32" = 1'-0"

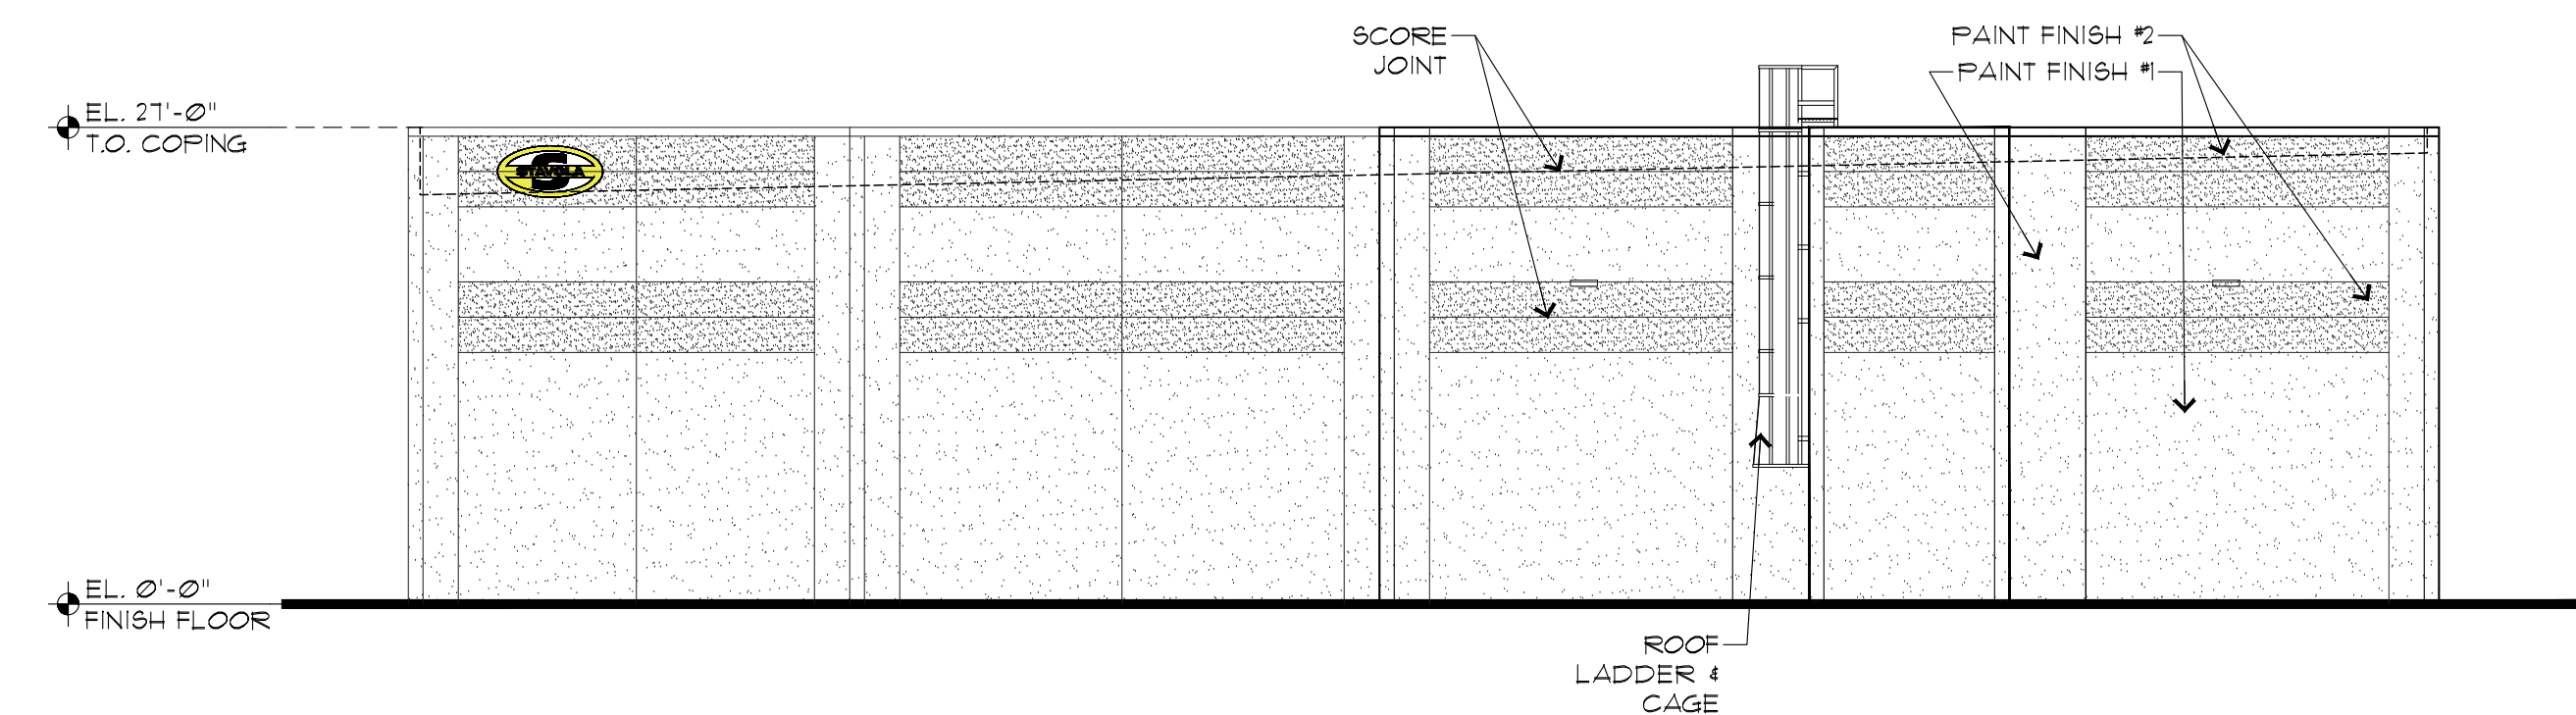

04 BUILDING E: ELEVATION [SOUTH]

SCALE: 3/32" = 1'-0"

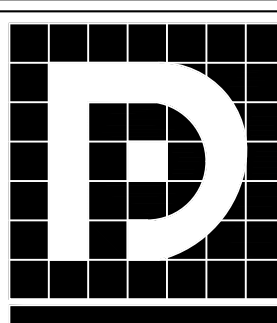 THE DIETZ PARTNERSHIP 90 East Halsey Road, Suite 201 • Parsippany, New Jersey 07054 • (973) 884-7400		CHARLES P. DIETZ ARCHITECT REGISTRATION NO. - 10815																				
		DATE: _____ SIGNED: _____																				
PROPOSED CENTER: 157 HAMILTON RD. & 1810 WAYSIDE RD. TINTON FALLS, NEW JERSEY																						
COPYRIGHT © 2007 THE DIETZ PARTNERSHIP THESE DRAWINGS OR PARTS THEREOF, MAY NOT BE REPRODUCED IN ANY FORM, BY ANY METHOD, FOR ANY PURPOSE, WITHOUT WRITTEN CONSENT FROM THE DIETZ PARTNERSHIP	ISSUE LOG		SCALE: AS NOTED DATE: 04-05-23 SHEET NO.: A-8 JOB NUMBER: 20-045																			
	DESIGNED BY:	<table border="1"> <thead> <tr> <th>NO.</th> <th>DATE</th> <th>DESCRIPTION</th> </tr> </thead> <tbody> <tr> <td>CPD</td> <td>04-05-23</td> <td>ISSUED FOR MARKETING</td> </tr> <tr> <td>SM</td> <td>05-30-23</td> <td>BLDG A - LOADING REV</td> </tr> <tr> <td>CPD</td> <td>08-04-23</td> <td>ISSUED FOR MARKETING</td> </tr> <tr> <td> </td> <td> </td> <td> </td> </tr> <tr> <td> </td> <td> </td> <td> </td> </tr> </tbody> </table>		NO.	DATE	DESCRIPTION	CPD	04-05-23	ISSUED FOR MARKETING	SM	05-30-23	BLDG A - LOADING REV	CPD	08-04-23	ISSUED FOR MARKETING							
	NO.	DATE		DESCRIPTION																		
	CPD	04-05-23		ISSUED FOR MARKETING																		
SM	05-30-23	BLDG A - LOADING REV																				
CPD	08-04-23	ISSUED FOR MARKETING																				
DRAWN BY:																						
CHECKED BY:																						
APPROVED BY:																						