

Retail for Lease

1064 - 1068 Lincoln Ave, San Jose, CA



Office Building for Lease

- Suite 1064 - ±1,100 SF
- Suite 1068 - ±900 SF
- Zoning: CP Commercial Pedestrian
- Close proximity to amenities
- Great freeway access

±900 Square Feet

±1,100 Square Feet

Great Retail Location

Several Approved Uses

Brian Mason, SIOR

EB Mason CRE

1.408.472.9498

brian@ebmasoncre.com


License No. 01229363

A handwritten signature in black ink that reads 'EB Mason' with 'CRE' written below it.

Retail for Lease

1064 - 1068 Lincoln Ave, San Jose, CA

1064 - ±1,100 Square Feet

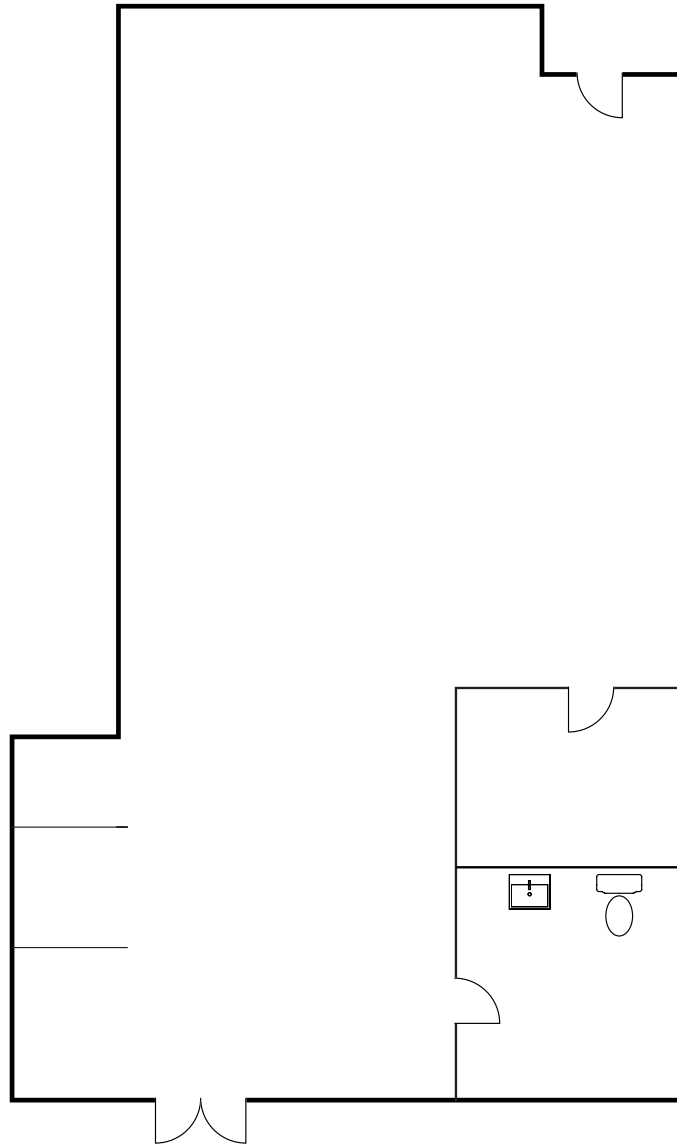

Drawing not exact/not to scale

The logo for EB Mason CRE, featuring a stylized signature of 'EB Mason' in a cursive font, with 'CRE' written in a bold, sans-serif font below it.

Brian Mason, SIOR

EB Mason CRE

1.408.472.9498


brian@ebmasoncre.com

License No. 01229363

Retail for Lease

1064 - 1068 Lincoln Ave, San Jose, CA

1068 - ±900 Square Feet

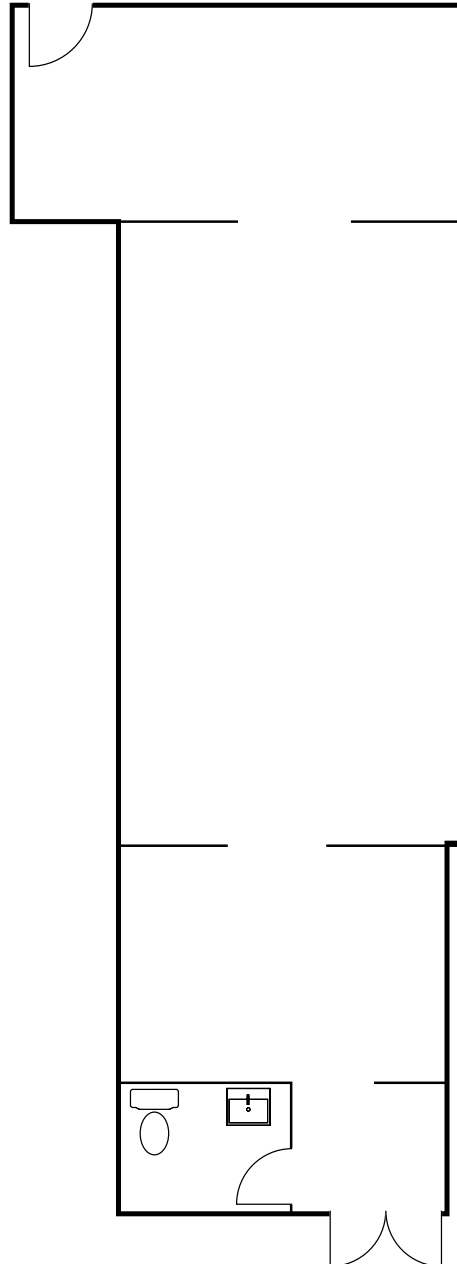

Drawing not exact/not to scale



Brian Mason, SIOR

EB Mason CRE


1.408.472.9498

brian@ebmasoncre.com

License No. 01229363

Retail for Lease

1064 - 1068 Lincoln Ave, San Jose, CA

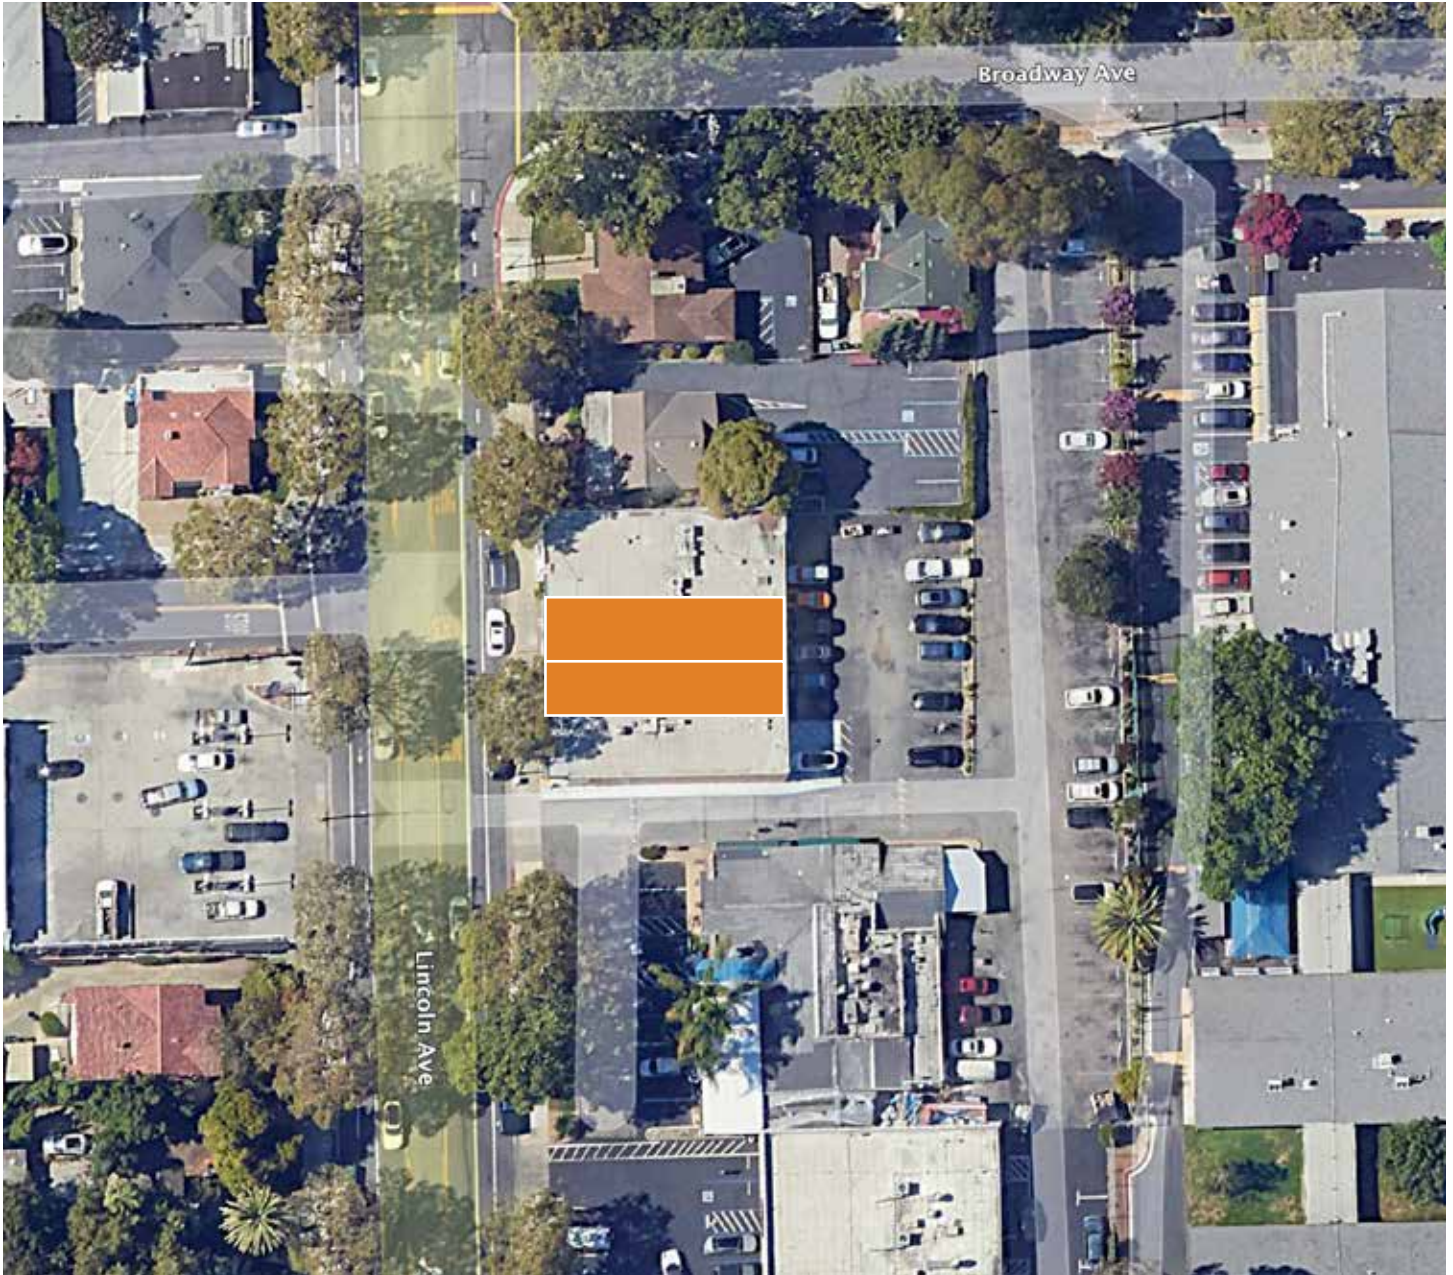

EB Mason
CRE

Brian Mason, SIOR

EB Mason CRE

1.408.472.9498

brian@ebmasoncre.com

License No. 01229363