

6770 Dixie Hwy Clarkston

MEDICAL OFFICE SPACE FOR LEASE

This 103,000 SF Oakland Professional Center has a mix of general office and medical users throughout. The building is in close proximity to I-75 via Dixie Highway or M-15. With high visibility monument signage possible and 1,300-20,000 SF available.



LOCAL HANDS-ON OWNERSHIP

This building has gained great momentum and synergy with many new Tenants. Suites ranging from 1,300 to 20,000 SF ready for you with an asking rate of \$19.50/SF - \$22.00/SF.

Local Restaurants

- Clarkston Tap
- Mr. B's Roadhouse
- Bunkhouse Burgers
- Bangkok Thai Express
- Honcho Latin Street
- Clarkston Union
- Wendy's
- Crispelli's Bakery
- Old Village Cafe
- The Royal Diner
- QDOBA
- Bologna



CONTACT US

248-710-8000


691 N. Squirrel Rd, Suite 290

Auburn Hills, MI 48326

www.team-core.com



CONTACT US
248-710-8000
691 N. Squirrel Rd, Suite 290
Auburn Hills, MI 48326
www.team-core.com

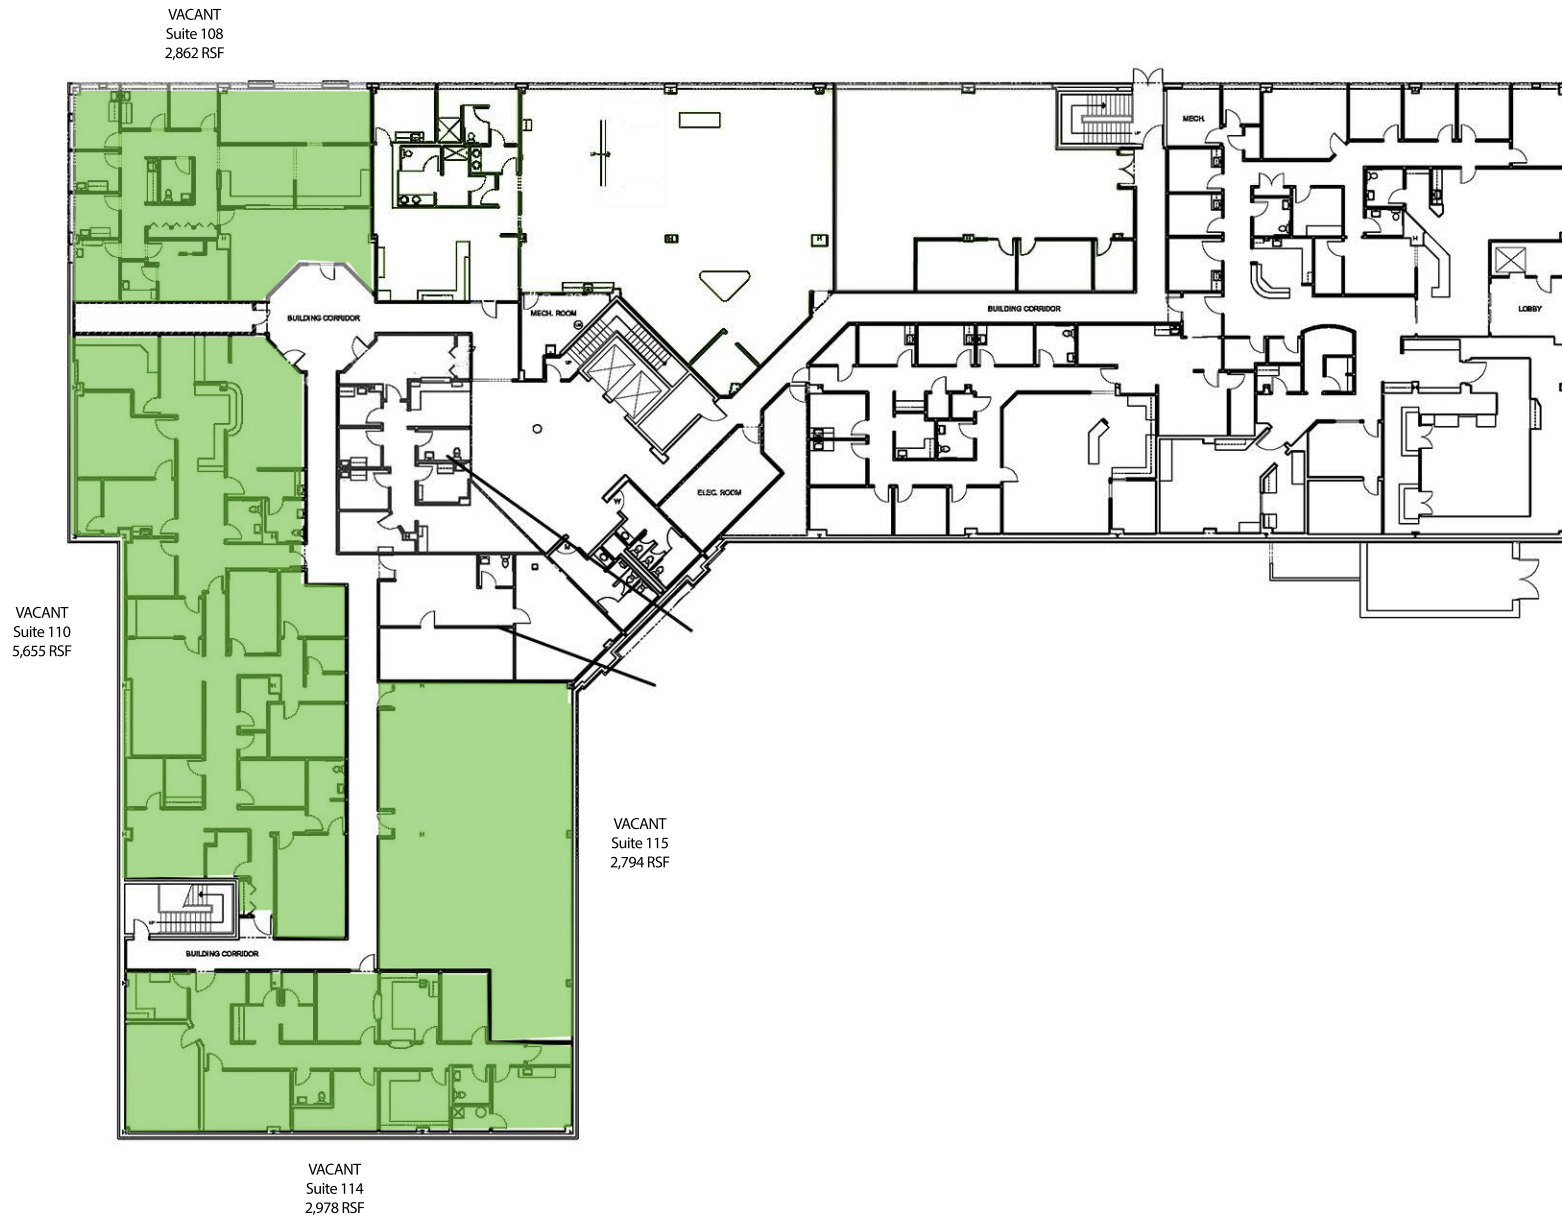

DO NOT SCALE




6770 Dixie Highway
Clarkston, MI 48346
Oakland Professional Center

1st Floor
For More Information Please Call:
248.710.8000



VACANT
Suite 200
8,887 SF

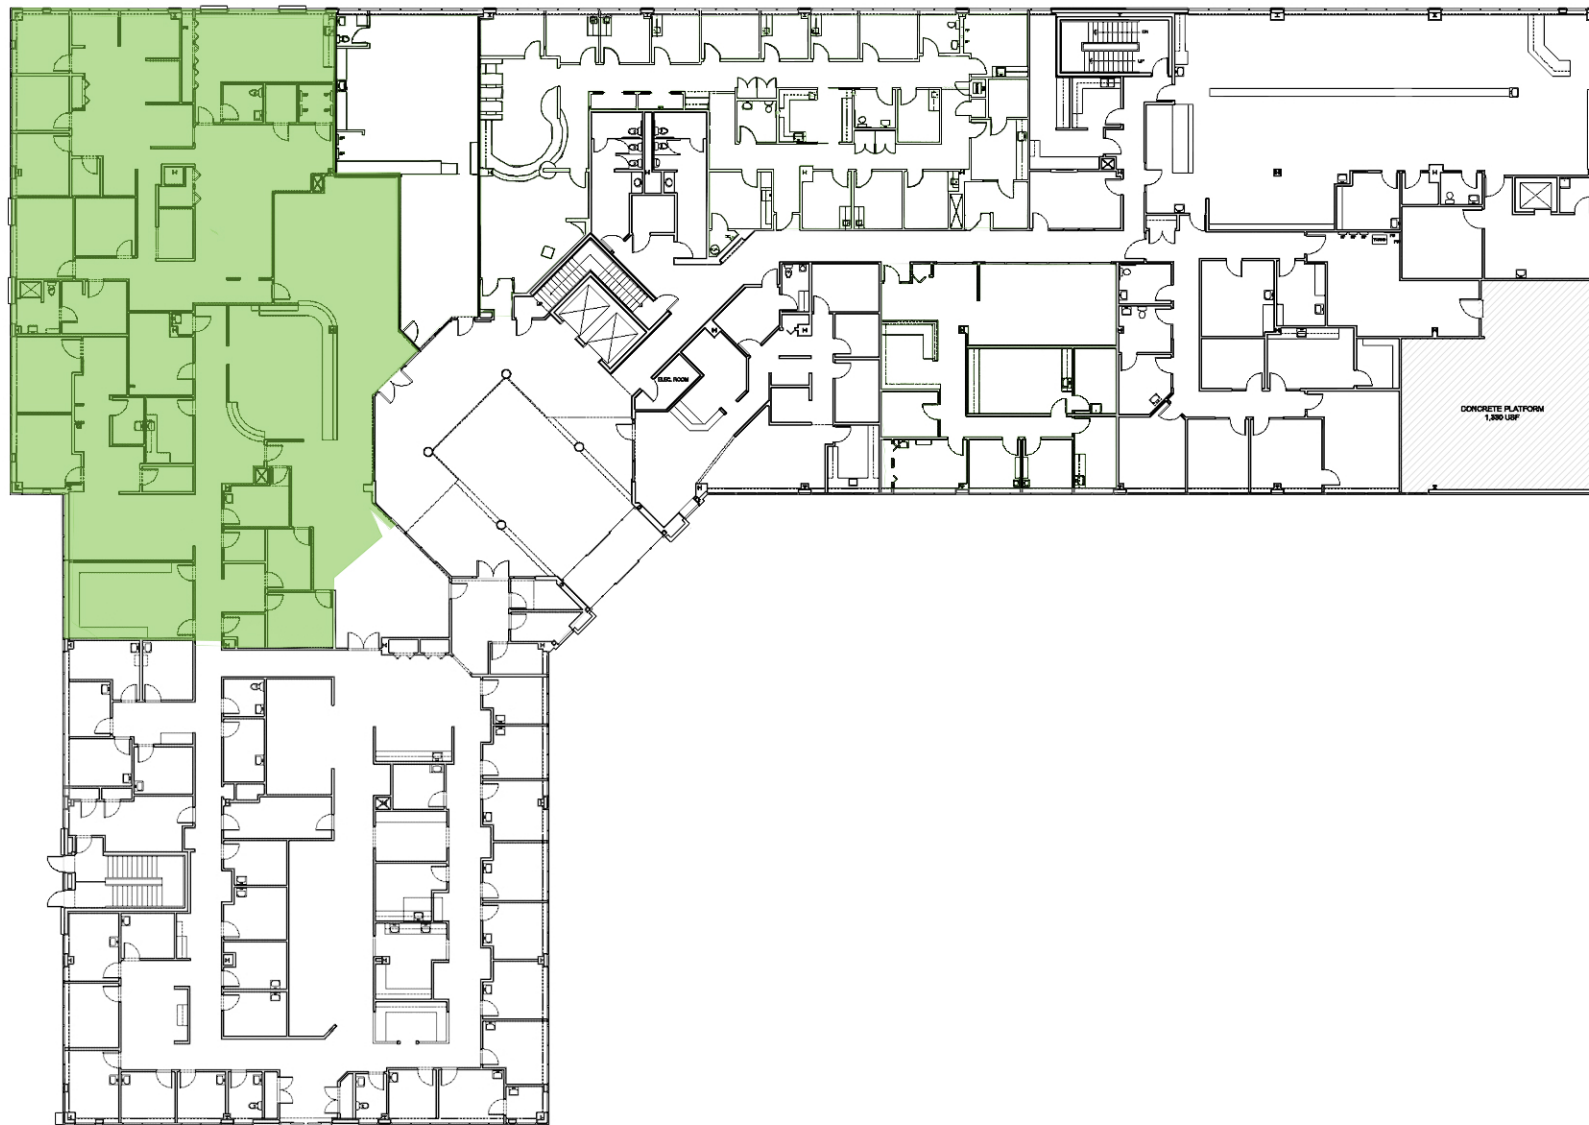

DO NOT SCALE



6770 Dixie Highway
Clarkston, MI 48346
Oakland Professional Center

2nd Floor
For More Information Please Call:
248.710.8000



VACANT
Suite 304
2,036 RSF



VACANT
Suite 308
2,489 RSF

DO NOT SCALE



6770 Dixie Highway
Clarkston, MI 48346
Oakland Professional Center

3rd Floor
For More Information Please Call:
248.710.8000

