

Now Available
For Sale & Pre-Lease




9.84± AC


HAUGHTON
PLACE
62± AC

LA Hwy 157 at LA Hwy 3227 / South of I-20
Mixed-Use Commercial Development
Haughton, LA 71037

All information set forth in this brochure has been obtained from the owner, personal observation, or other reliable sources. Sealy Real Estate Services, LLC does not guarantee the accuracy of this information and makes no representations or warranties, expressed or implied, in this brochure. Information contained herein is subject to change without notice.


Sealy Real Estate Services

Sealy Real Estate Services
333 Texas St. Suite 1050
Shreveport, LA 71101
318.222.8700 | www.SRES.com


Mark Sealy
President, Broker®, LA & TX
M 318.208.3340 | D 318.698.3101
MarkS@Sealynet.com

Melissa Riddick, SIOR
Associate Broker®, LA
M 318.218.4987 | D 318.698.1110
MelissaR@Sealynet.com

Roland Ricou
Brokerage Agent®, LA
M 318.773.3357 | D 318.698.1109
RolandR@Sealynet.com



70+/- AC Mixed-Use Commercial Development LA Hwy 157 at LA Hwy 3227/ South of I-20

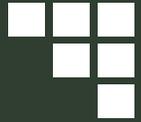

Overview

Exciting Commercial Development Opportunity

This 70± acre mixed-use commercial development offers various lot sizes ranging from 1.37 to 24.55 acres, with customization available to meet specific project needs. Construction has begun on a major infrastructure improvement at LA Highway 3227 and 157 intersections, including a planned rerouting of LA 3227 in 2025. The Haughton area is experiencing significant growth, demonstrated by the construction of new schools in recent years. Over the past three years, notable businesses—Sonic, Johnny's Pizza, a liquor store, PJ's Coffeehouse, and a sandwich and salad eatery—have opened at this intersection, highlighting the area's increasing commercial activity.

Potential uses for development include:

- Strip Retail
- Retail-Pad Sites
- Grocery
- Office
- Medical Offices
- Hospitality
- Banking
- QSR/Fast-Food
- Full-Service Restaurants
- Services
- Self Storage
- Multi-Family

Land Available	1 to 70+/- Acres
Zoning	B-3
City/Parish	Haughton, Bossier Parish, LA
Tax ID/APN	1811166
Hwy Access	LA Hwy 157 & 3227/ 0.5 mi from I-20
Sale Price	See Agent



Sealy Real Estate Services
333 Texas St. Suite 1050
Shreveport, LA 71101
318.222.8700 | www.SRES.com

Mark Sealy
President, Broker®, LA & TX
M 318.208.3340 | D 318.698.3101
MarkS@Sealynet.com


Melissa Riddick, SIOR
Associate Broker®, LA
M 318.218.4987 | D 318.698.1110
MelissaR@Sealynet.com

Roland Ricou
Brokerage Agent®, LA
M 318.773.3357 | D 318.698.1109
RolandR@Sealynet.com

All information set forth in this brochure has been obtained from the owner, personal observation, or other reliable sources. Sealy Real Estate Services, LLC does not guarantee the accuracy of this information and makes no representations or warranties, expressed or implied, in this brochure. Information contained herein is subject to change without notice.



70+/- AC Mixed-Use Commercial Development
LA Hwy 157 at LA Hwy 3227/ South of I-20

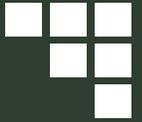

Development

- Master Detention in Place**
The project is part of a master detention and requires no on-site detention requirements.
- TIA Completed**
A Traffic Impact Study Analysis has already been conducted for the site.
- On-Site Dirt Available**
On-site dirt is available at competitive pricing.
- Eligible for New Market Tax Credits (NMTc)**
Incentivizes community development and economic growth through the use of tax credits.
CLICK HERE FOR MORE INFO
- Qualifies for USDA Loan Program**
Business & Industry Loan Guarantees in Louisiana.
CLICK HERE FOR MORE INFO



Location

Strategically located at the intersection of LA Highways 3227 and 157, the location benefits from both excellent visibility and accessibility. It is less than one minute from the Haughton/Fillmore Exit at Interstate 20. Currently, the LA DOTD is completing a multimillion-dollar improvement project. Phase I is complete and includes widening LA Hwy 157 with a center turn lane. Phase II will include rerouting LA Hwy 3227.

Sealy Real Estate Services
 333 Texas St. Suite 1050
 Shreveport, LA 71101
 318.222.8700 | www.SRES.com

Mark Sealy
 President, Broker®, LA & TX
 M 318.208.3340 | D 318.698.3101
 MarkS@Sealynet.com


Melissa Riddick, SIOR
 Associate Broker®, LA
 M 318.218.4987 | D 318.698.1110
 MelissaR@Sealynet.com

Roland Ricou
 Brokerage Agent®, LA
 M 318.773.3357 | D 318.698.1109
 RolandR@Sealynet.com

All information set forth in this brochure has been obtained from the owner, personal observation, or other reliable sources. Sealy Real Estate Services, LLC does not guarantee the accuracy of this information and makes no representations or warranties, expressed or implied, in this brochure. Information contained herein is subject to change without notice.



70+/- AC Mixed-Use Commercial Development
 LA Hwy 157 at LA Hwy 3227/ South of I-20

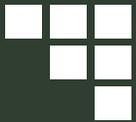

Conceptual
 Master Plan



A1 SITE PLAN
 SCALE: 1" = 100'

Sealy Real Estate Services
 333 Texas St. Suite 1050
 Shreveport, LA 71101
 318.222.8700 | www.SRES.com

Mark Sealy
 President, Broker®, LA & TX
 M 318.208.3340 | D 318.698.3101
 MarkS@Sealynet.com


Melissa Riddick, SIOR
 Associate Broker®, LA
 M 318.218.4987 | D 318.698.1110
 MelissaR@Sealynet.com

Roland Ricou
 Brokerage Agent®, LA
 M 318.773.3357 | D 318.698.1109
 RolandR@Sealynet.com

All information set forth in this brochure has been obtained from the owner, personal observation, or other reliable sources. Sealy Real Estate Services, LLC does not guarantee the accuracy of this information and makes no representations or warranties, expressed or implied, in this brochure. Information contained herein is subject to change without notice.



70+/- AC Mixed-Use Commercial Development
 LA Hwy 157 at LA Hwy 3227/ South of I-20

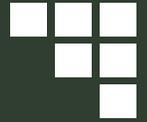

Location Map



Sealy Real Estate Services
 333 Texas St. Suite 1050
 Shreveport, LA 71101
 318.222.8700 | www.SRES.com

Mark Sealy
 President, Broker®, LA & TX
 M 318.208.3340 | D 318.698.3101
 MarkS@Sealynet.com


Melissa Riddick, SIOR
 Associate Broker®, LA
 M 318.218.4987 | D 318.698.1110
 MelissaR@Sealynet.com

Roland Ricou
 Brokerage Agent®, LA
 M 318.773.3357 | D 318.698.1109
 RolandR@Sealynet.com


All information set forth in this brochure has been obtained from the owner, personal observation, or other reliable sources. Sealy Real Estate Services, LLC does not guarantee the accuracy of this information and makes no representations or warranties, expressed or implied, in this brochure. Information contained herein is subject to change without notice.



70+/- AC Mixed-Use Commercial Development LA Hwy 157 at LA Hwy 3227/ South of I-20

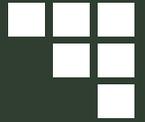

Project Details

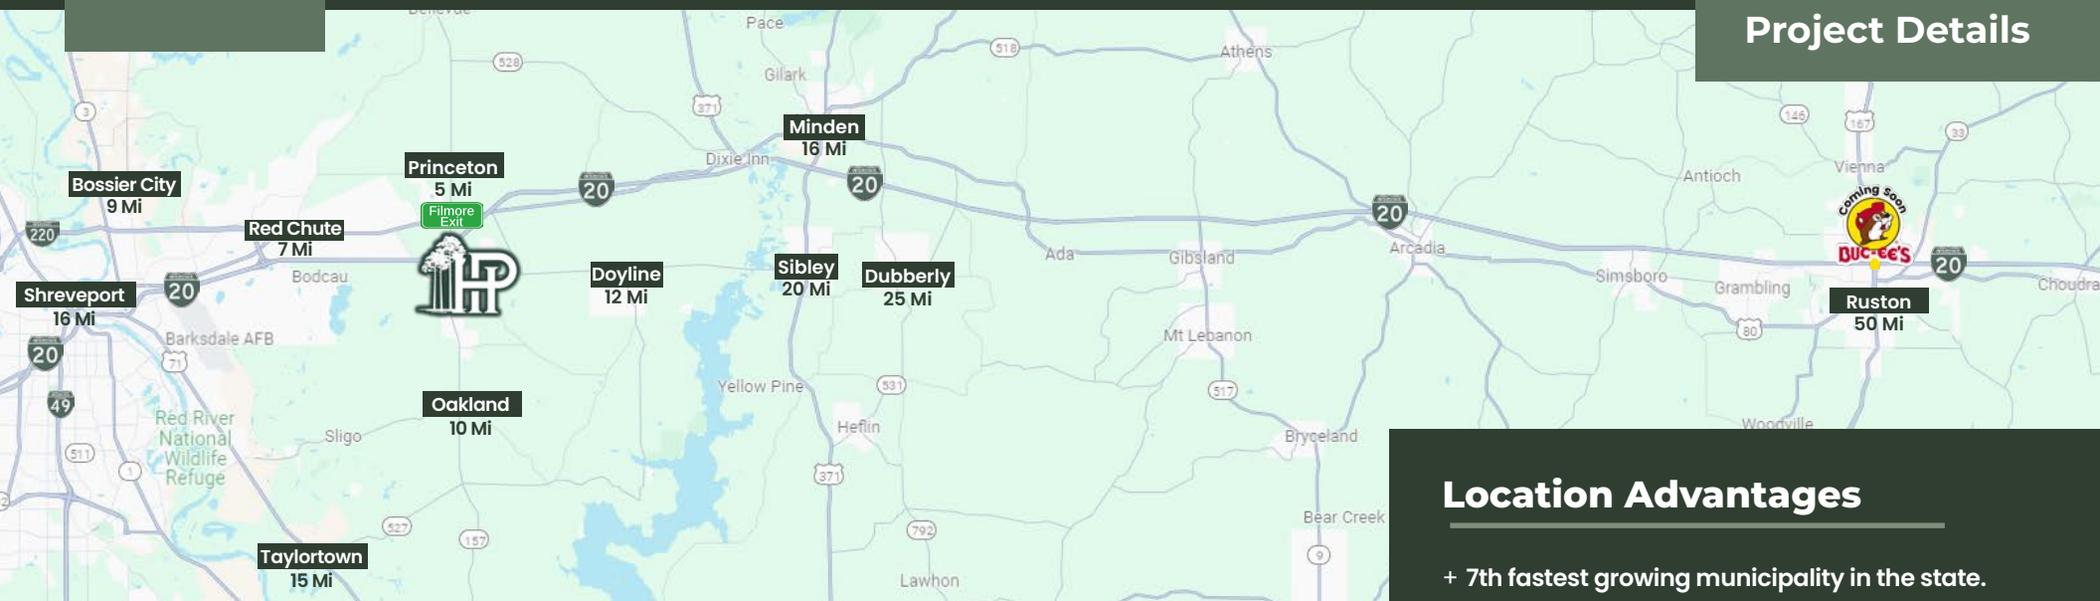

About Haughton Place

Paying homage to the town’s original name, *Haughton Place*, is a planned mixed-use commercial development located south of Interstate 20 at Haughton/Fillmore Exit off Hwy 157. Situated at the junction of the newly routed Hwy 3227 and Hwy 157 (N. Elm Street), the property has excellent accessibility from I-20. Haughton Place is designed to serve the area’s recent and anticipated growth. Convenient to new and planned residential neighborhoods, schools, and businesses, Haughton Place is at the crossroads of a much larger trade area. With a variety of lot sizes available, starting at one acre, developers can tailor lots to meet their specific needs or requirements.

Location Advantages

- + 7th fastest growing municipality in the state.
- + Surrounding area includes 130+ acres of new residential development (350 homes) with more being planned. ^{*1}
- + Highest Population Growth Rate in Bossier Parish.
- + Convenient to 5A schools, higher education, and major employers.
- + Less than 7 miles east of new Barksdale Air Force Base/I-220 interchange where expansion is currently underway.
- + To accommodate population growth, new elementary and middle schools were constructed, and a major expansion of the high school was completed.
- + LA DOTD Multimillion-Dollar Improvement Project
 - Widening LA Hwy 157 with a center turn lane and rerouting of LA Hwy 3227 to improve traffic flow.






70+/- AC Mixed-Use Commercial Development
 LA Hwy 157 at LA Hwy 3227/ South of I-20



Land Use Map

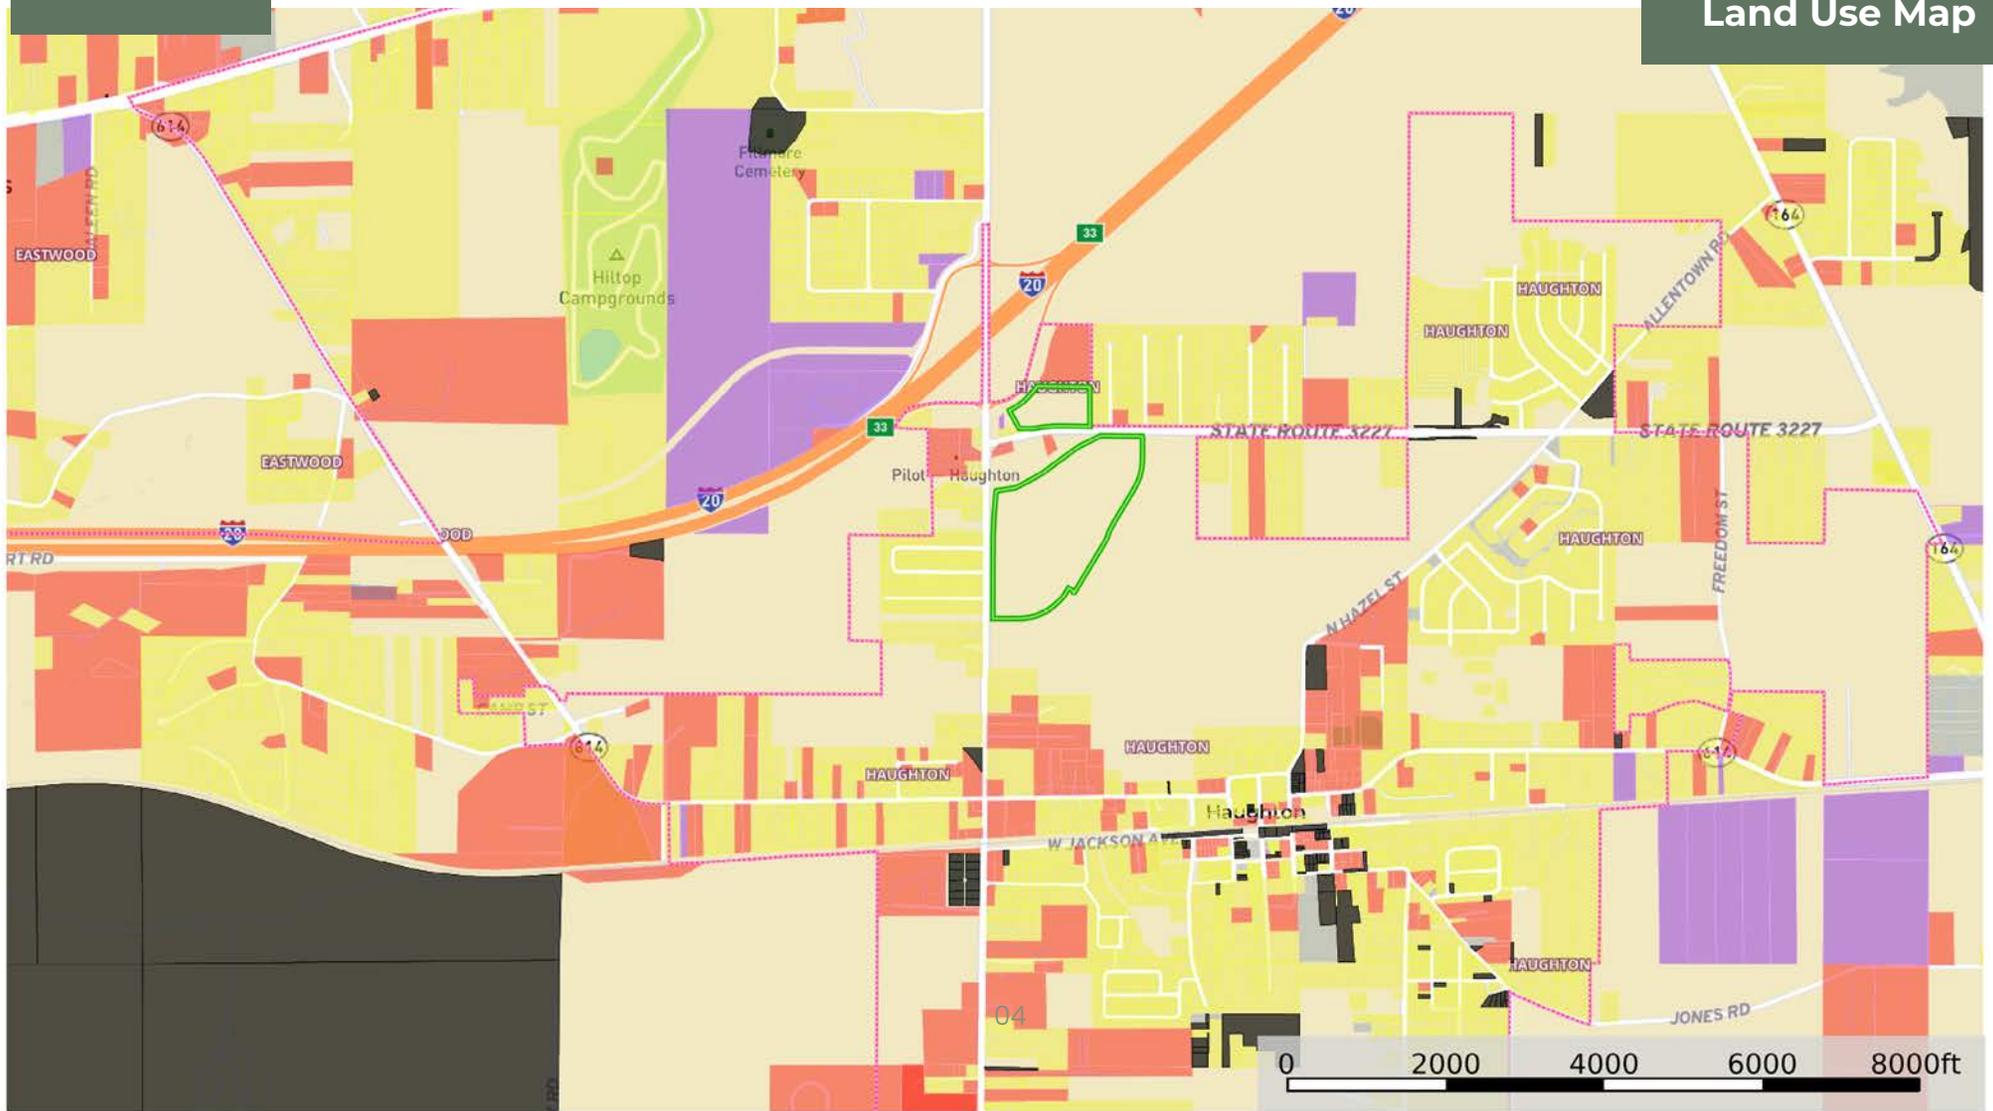

- Marker 1
- Distance
- Boundary
- Boundary 1
- Boundary 1
- Boundary
- Residential
- Commercial
- Industrial
- Agricultural
- Vacant
- Miscellaneous

Sealy Real Estate Services
 333 Texas St. Suite 1050
 Shreveport, LA 71101
 318.222.8700 | www.SRES.com

Mark Sealy
 President, Broker®, LA & TX
 M 318.208.3340 | D 318.698.3101
 MarkS@Sealynet.com

Melissa Riddick, SIOR
 Associate Broker®, LA
 M 318.218.4987 | D 318.698.1100
 MelissaR@Sealynet.com

Roland Ricou
 Brokerage Agent®, LA
 M 318.773.3357 | D 318.698.1109
 RolandR@Sealynet.com

All information set forth in this brochure has been obtained from the owner, personal observation, or other reliable sources. Sealy Real Estate Services, LLC does not guarantee the accuracy of this information and makes no representations or warranties, expressed or implied, in this brochure. Information contained herein is subject to change without notice.



HAUGHTON PLACE




1+/- AC to 62+/- AC



9.84 AC

70+/- AC Mixed-Use Commercial Development
 LA Hwy 157 at LA Hwy 3227/ South of I-20

Sealy Real Estate Services
 333 Texas St. Suite 1050
 Shreveport, LA 71101
 318.222.8700 | www.SRES.com

Mark Sealy
 President, Broker®, LA & TX
 M 318.208.3340 | D 318.698.3101
 MarkS@Sealynet.com

Melissa Riddick, SIOR
 Associate Broker®, LA
 M 318.218.4987 | D 318.698.1110
 MelissaR@Sealynet.com

Roland Ricou
 Brokerage Agent®, LA
 M 318.773.3357 | D 318.698.1109
 RolandR@Sealynet.com



SRES
 Sealy Real Estate Services