


FIRST FLOOR PLAN

1/16" = 1'-0"

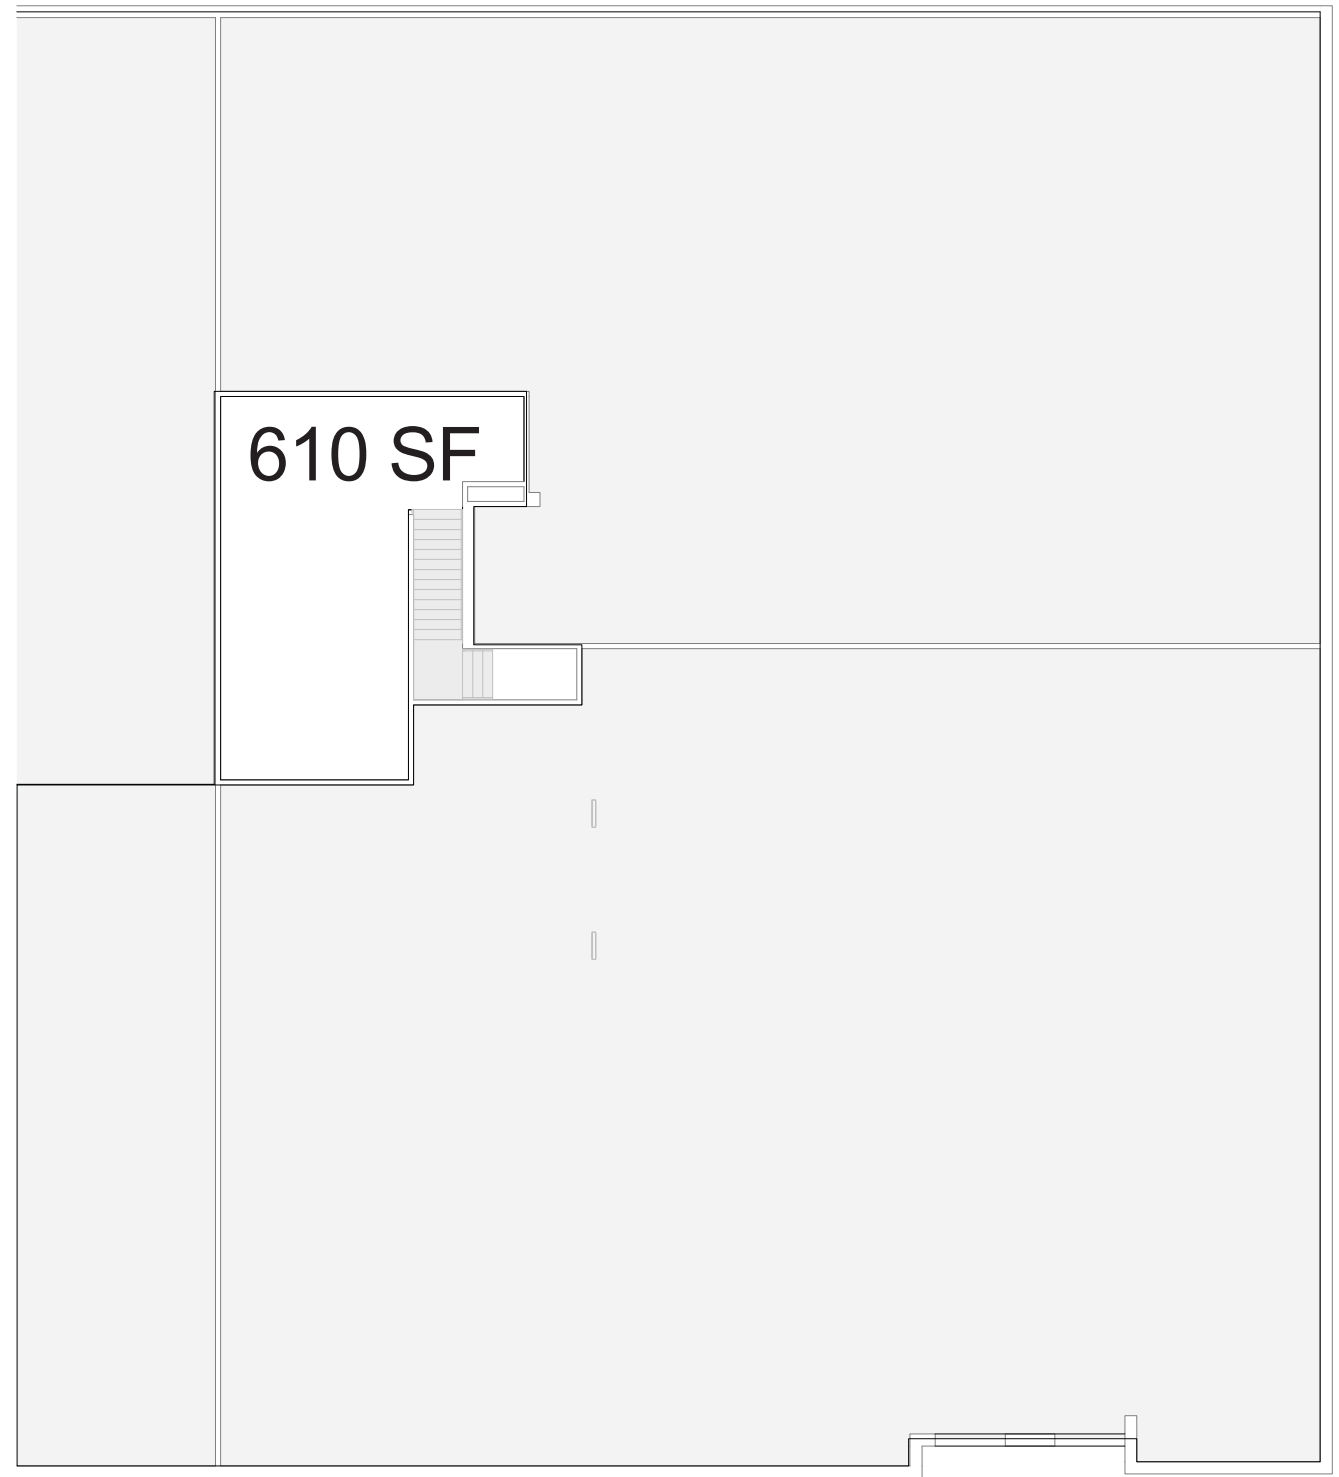

MEZZANINE PLAN

1/16" = 1'-0"

850 TOWN CENTER  
EXISTING FLOOR PLAN