

# FOR LEASE | CORNWALL PLAZA



## PRIME RETAIL SPACE

179 MAIN STREET, SOUTH PARIS, ME 04281

### PROPERTY HIGHLIGHTS

- Join Save-A-Lot at Cornwall Plaza
- 5,000 - 9,000± SF of retail space for lease
- Area businesses include: Dunkin', Burger King, McDonald's, Advance Auto Parts and more.
- High visibility location right on Route 26 with ample on-site parking
- Traffic Count: 17,710 vehicles/day (AADT 2014)
- Lease Rate: \$8.00 - 12.00/SF NNN



# FOR LEASE | RETAIL SPACE AT CORNWALL PLAZA

179 MAIN STREET, SOUTH PARIS, ME 04281



## PROPERTY DETAILS

OWNER OF RECORD	Cornwall Partners, LLC
ASSESSOR'S REFERENCE	U 01/38
BUILDING SIZES	Plaza Total: 45,580± SF Freestanding Building: 2,748± SF
AVAILABLE SPACE	Unit 2: 5,000± SF
YEAR BUILT	1971
LOT SIZE	6.35± Acres
ZONING	Commercial
UTILITIES	Municipal water and sewer
HVAC	Direct vent, propane powered and electric heat pumps
SPRINKLER	Yes, wet system
SIGNAGE	Street pylon at entrance & building signage
PARKING	Ample on-site parking in common with other tenants
LEASE RATE	\$8.00 - 12.00/SF NNN




FOR LEASE | RETAIL SPACE AT CORNWALL PLAZA


179 MAIN STREET, SOUTH PARIS, ME 04281



PLAZA LAYOUT  
(not to scale)

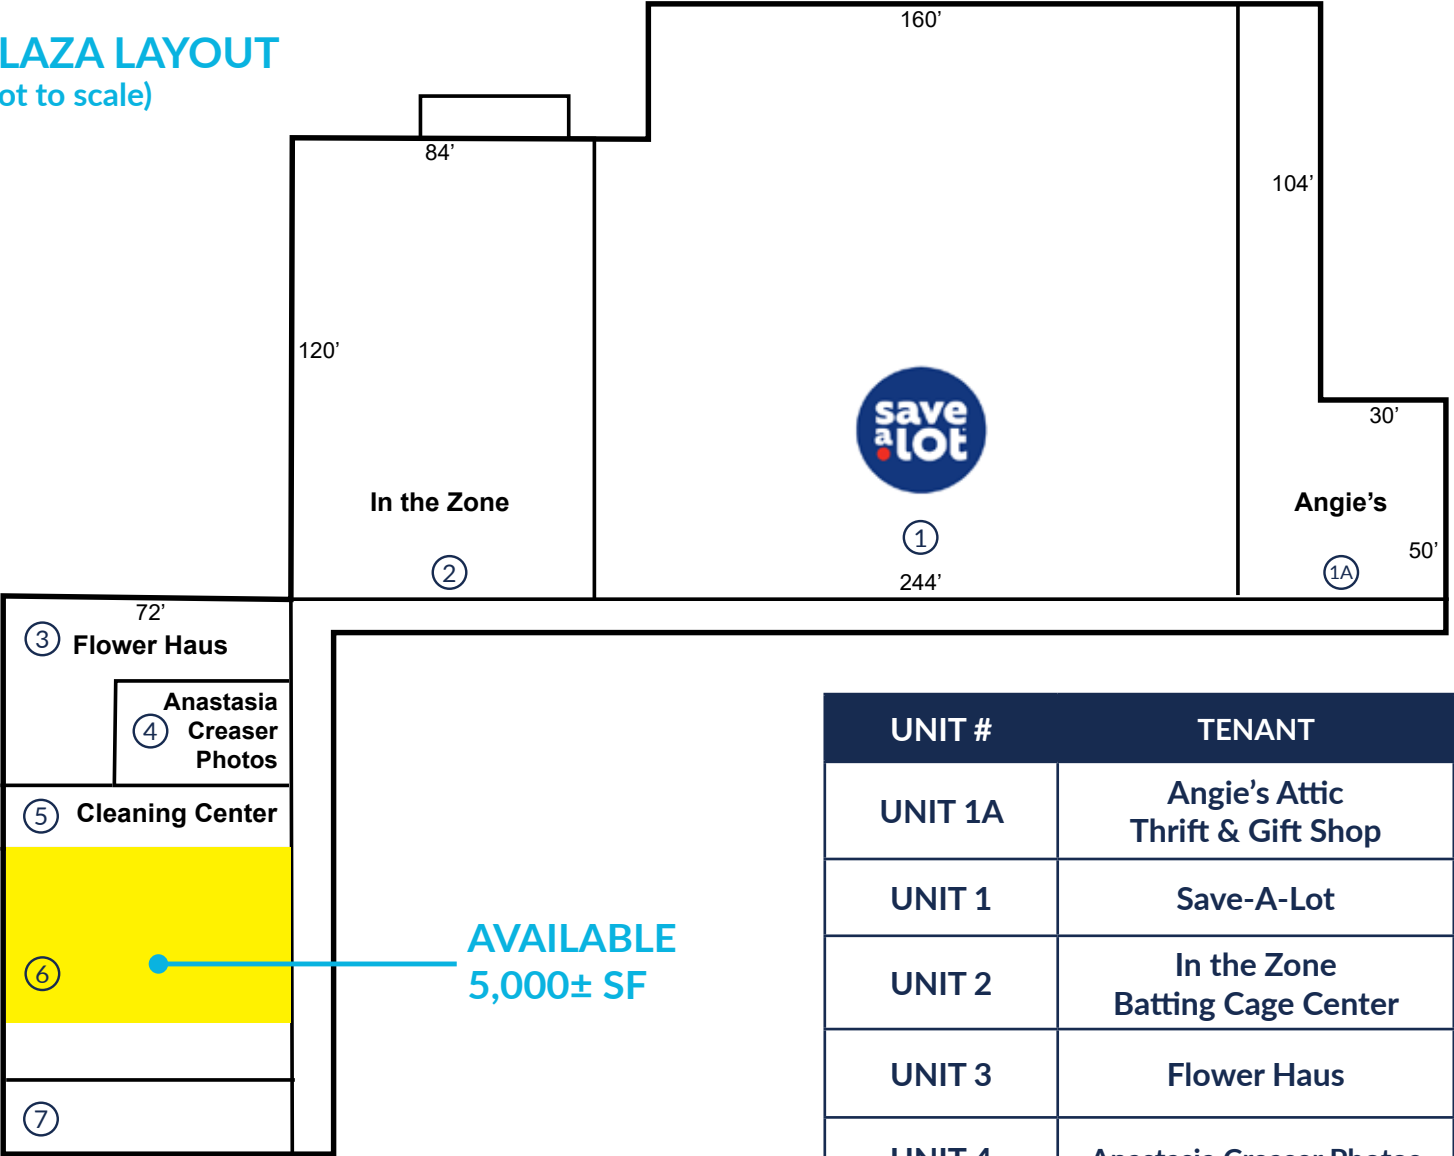

UNIT #	TENANT
UNIT 1A	Angie's Attic Thrift & Gift Shop
UNIT 1	Save-A-Lot
UNIT 2	In the Zone Batting Cage Center
UNIT 3	Flower Haus
UNIT 4	Anastasia Creaser Photos
UNIT 5	Cleaning Center Laundromat
UNIT 6	AVAILABLE
UNIT 7	Ninja Sushi
Drive-thru Building	Eye Care Center

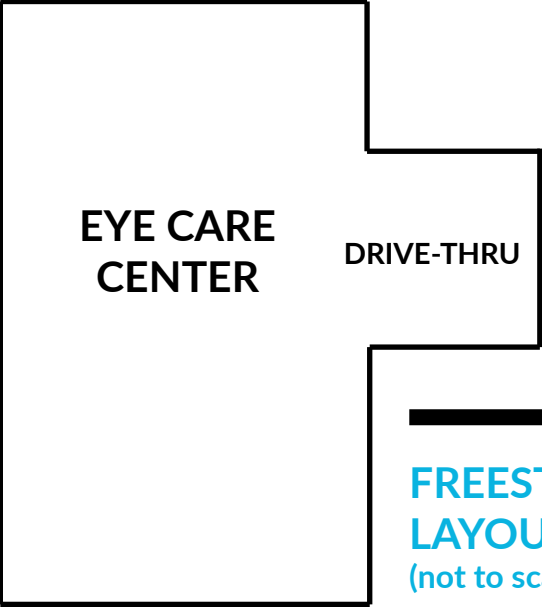

FREESTANDING BUILDING  
LAYOUT  
(not to scale)

# FOR LEASE | RETAIL SPACE AT CORNWALL PLAZA

179 MAIN STREET, SOUTH PARIS, ME 04281



## CONTACT US



**CHRISTOPHER GALLAGHER**  
Broker

+1 207.553.1728 D  
+1 917.673.1178 C  
[cgallagher@boulos.com](mailto:cgallagher@boulos.com)



**JOSEPH ITALIAANDER**  
Broker

+1 207.553.1730 D  
+1 404.933.7844 C  
[jitaliaander@boulos.com](mailto:jitaliaander@boulos.com)



**NATE ROOP**  
Associate

+1 207.553.1737 D  
+1 207.756.3002 C  
[nroop@boulos.com](mailto:nroop@boulos.com)

©2025 The Boulos Company, Inc. All rights reserved. This information has been obtained from sources believed reliable, but has not been verified for accuracy or completeness. You should conduct a careful, independent investigation of the property and verify all information. Any reliance on this information is solely at your own risk. The Boulos Company and The Boulos Company logo are service marks of The Boulos Company, Inc. All other marks displayed on this document are the property of their respective owners. Photos herein are the property of their respective owners. Use of these images without the express written consent of the owner is prohibited.