


NOVUS
always new

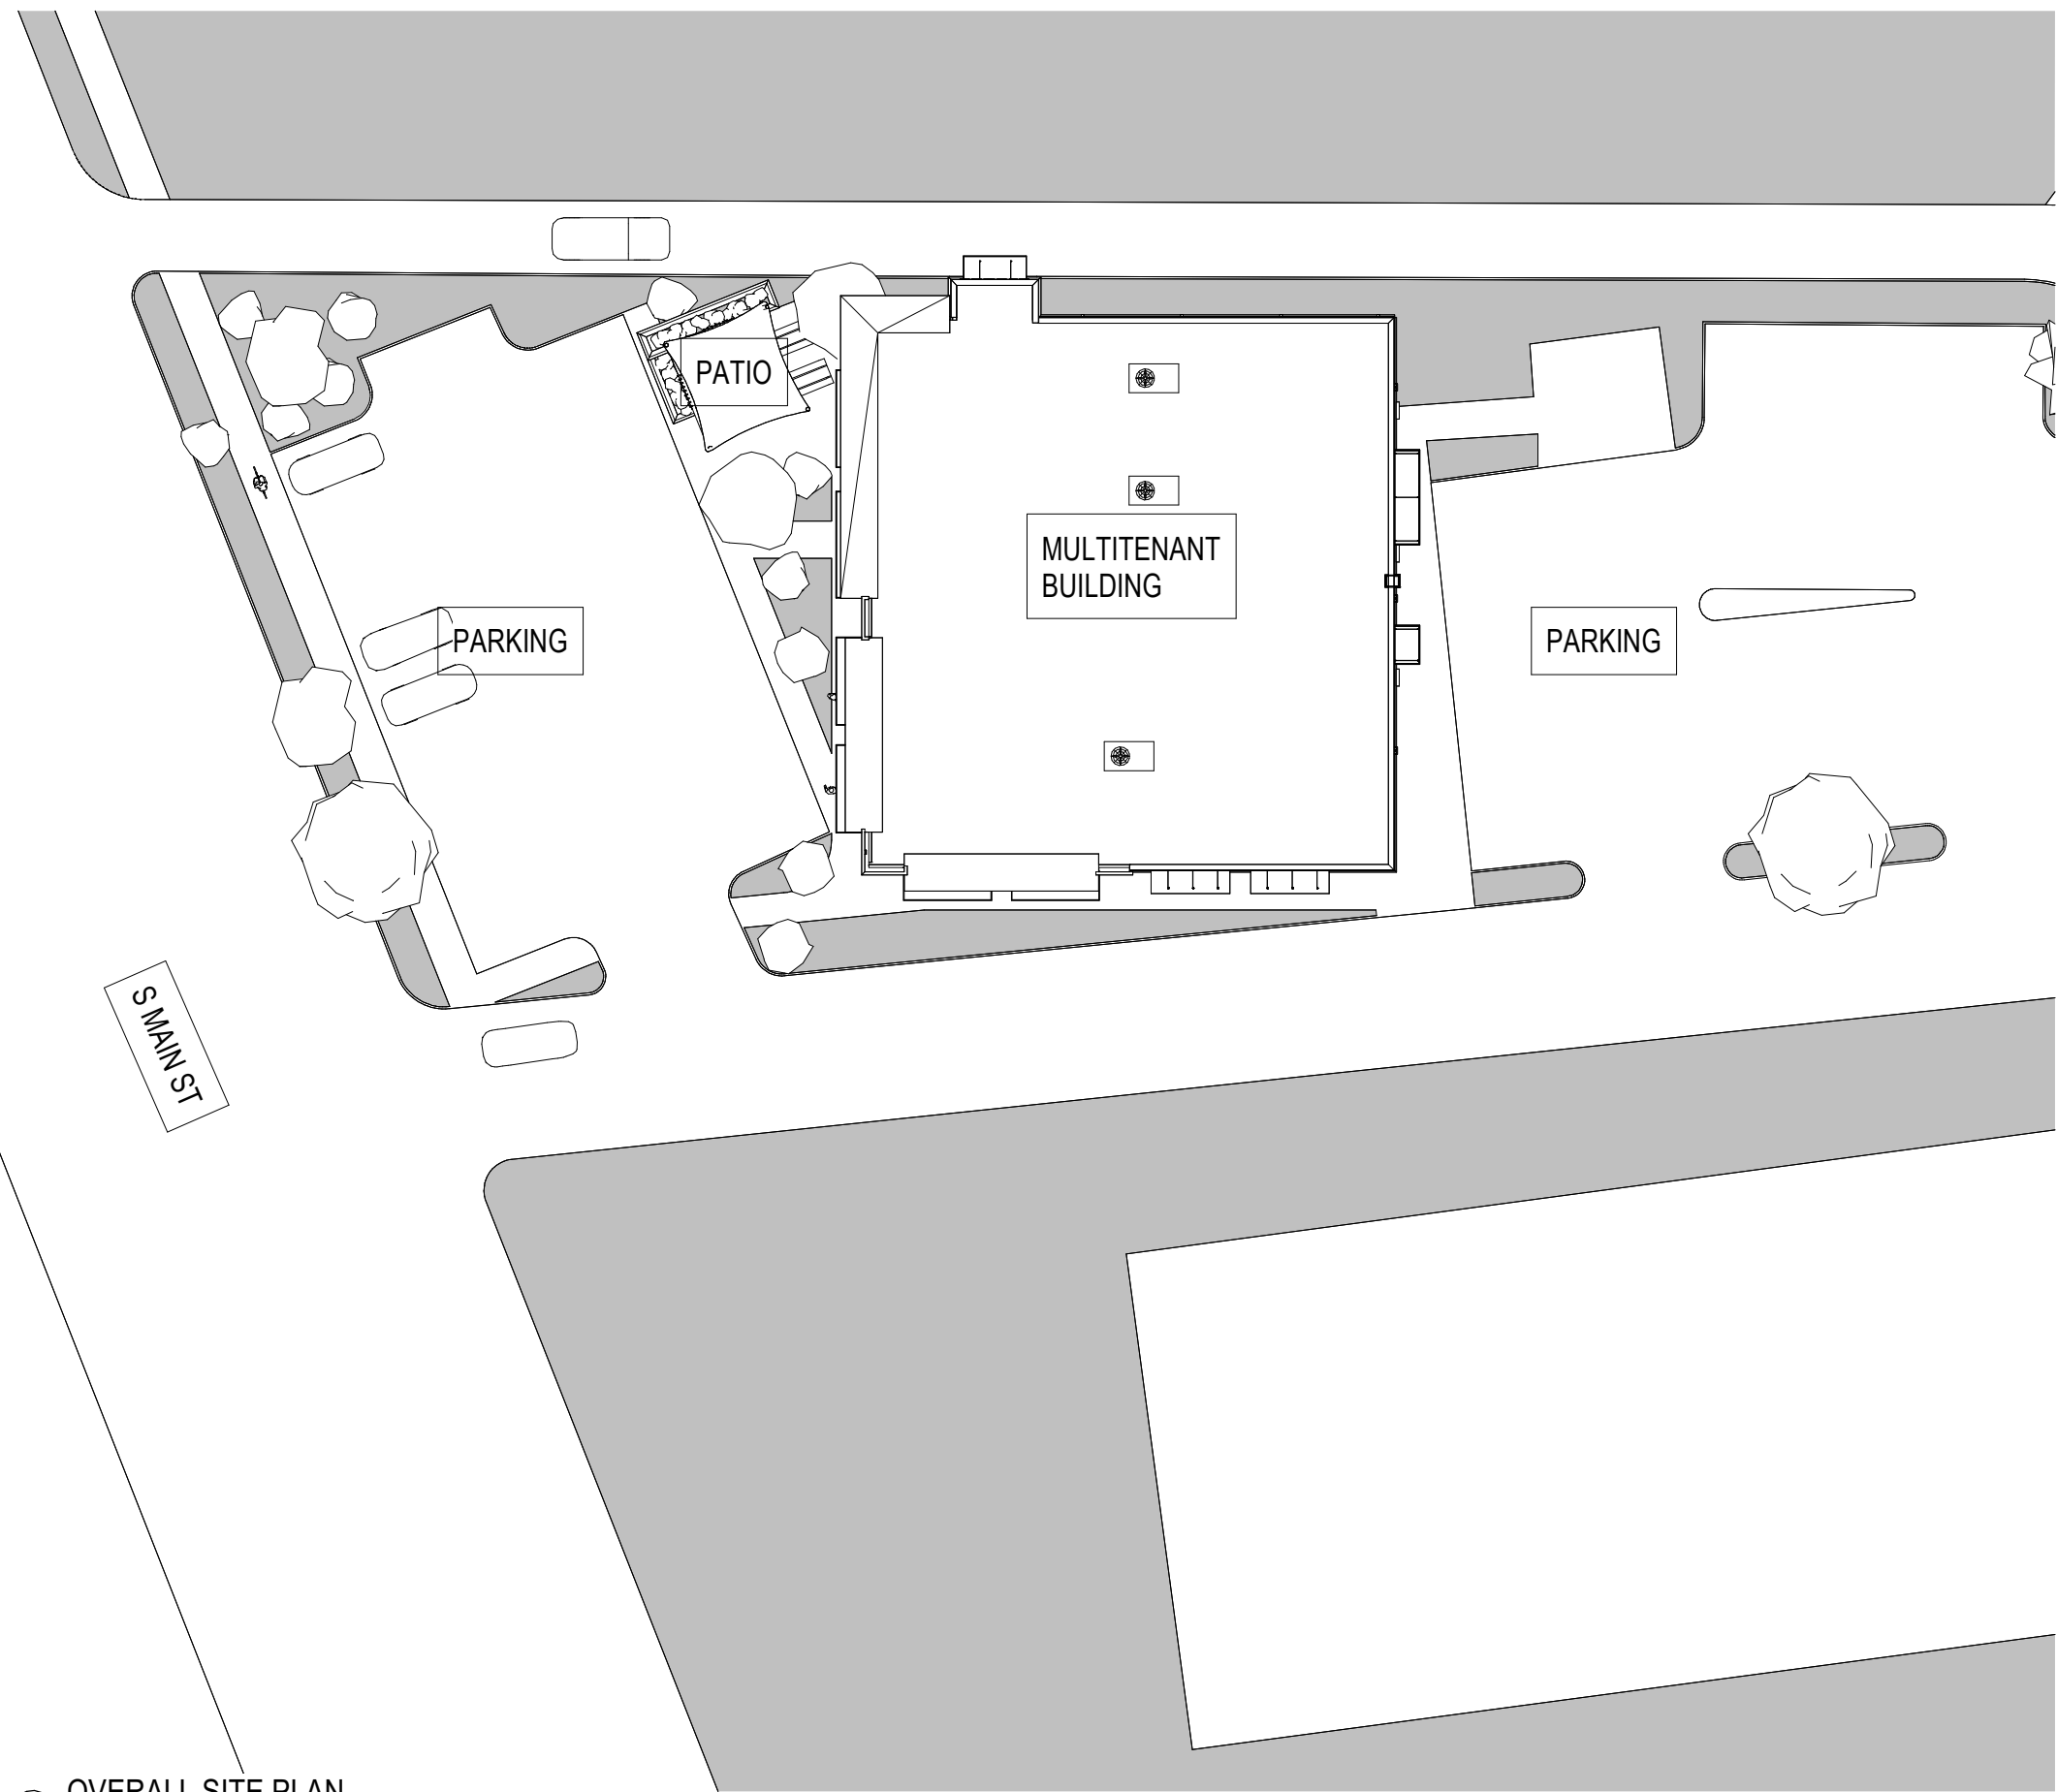


① OVERALL SITE PLAN
1" = 30'-0"


1
OVERALL SITE

MULTITENANT BLDG

1897 S MAIN ST
WAYNESVILLE NC

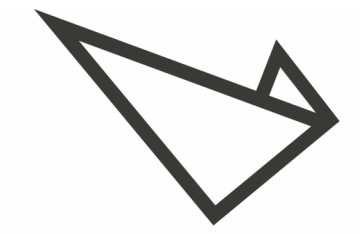

NOVUS
always new

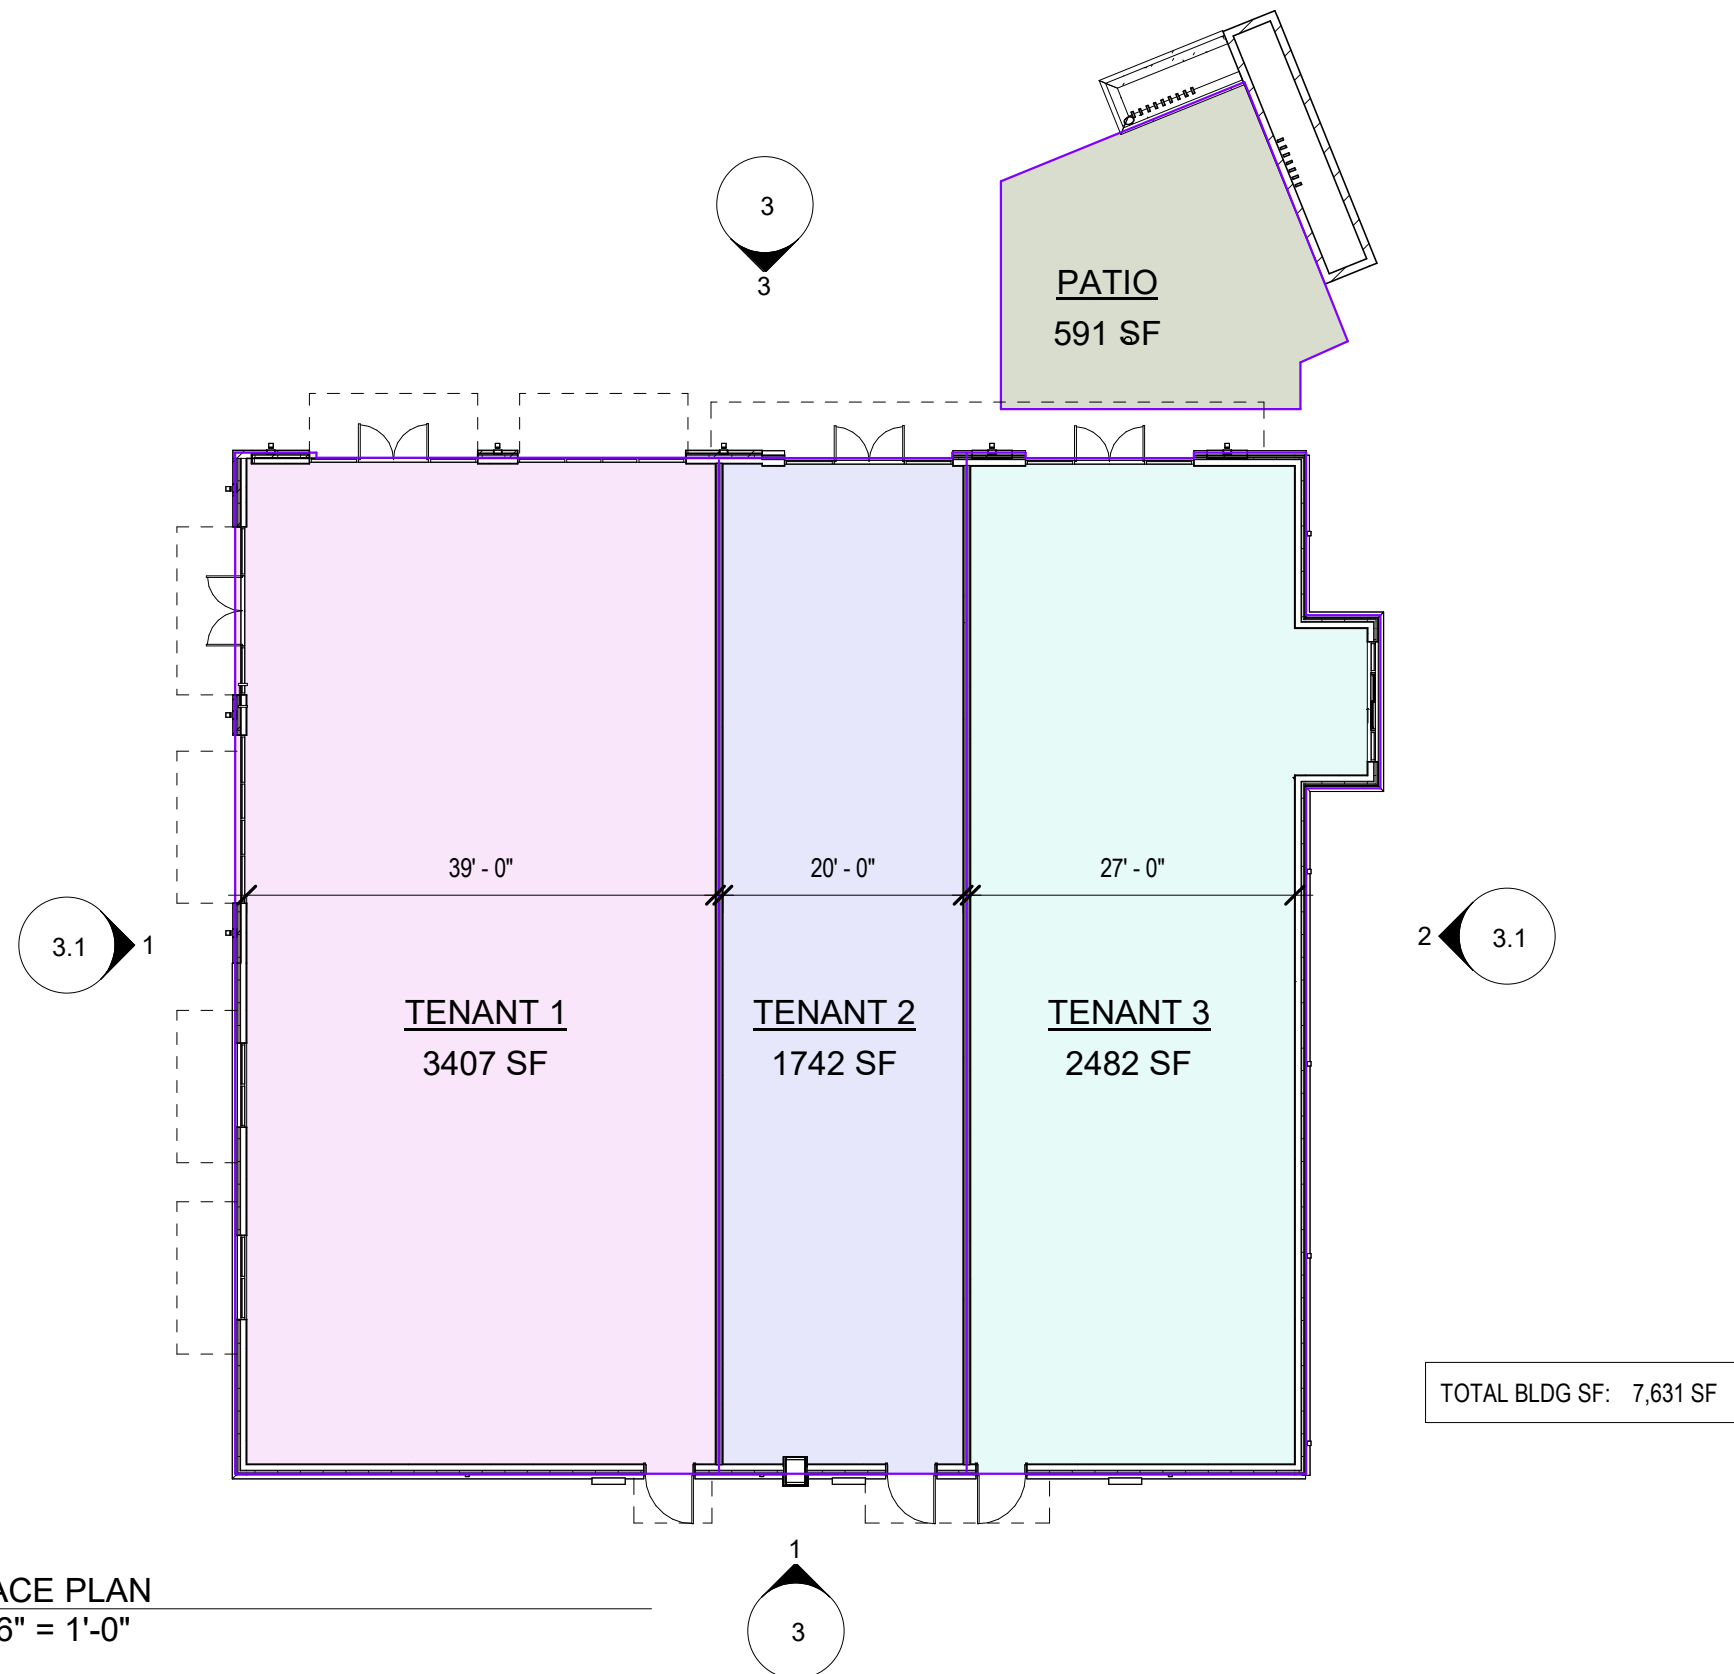


1 SPACE PLAN
1/16" = 1'-0"




2
SPACE PLAN

MULTITENANT BLDG


1897 S MAIN ST
WAYNESVILLE NC

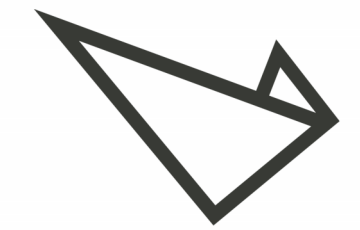

NOVUS
always new

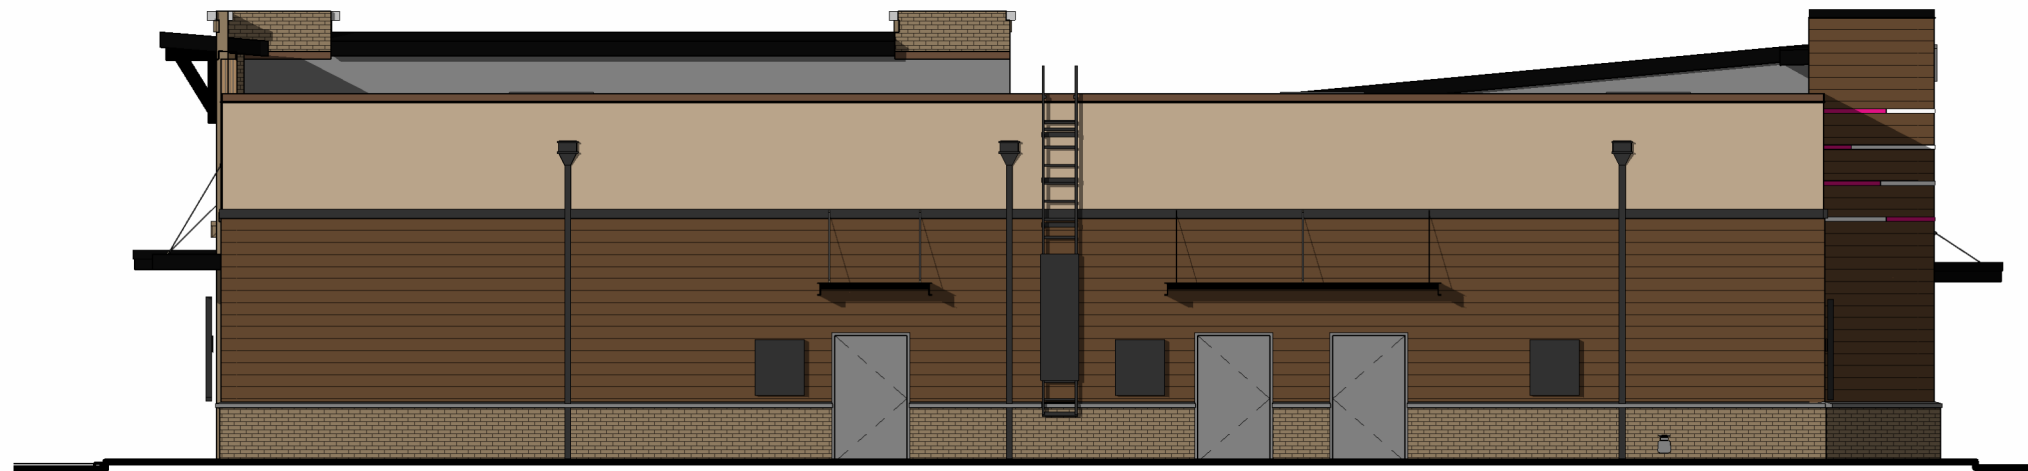

① REAR ELEVATION
3/32" = 1'-0"

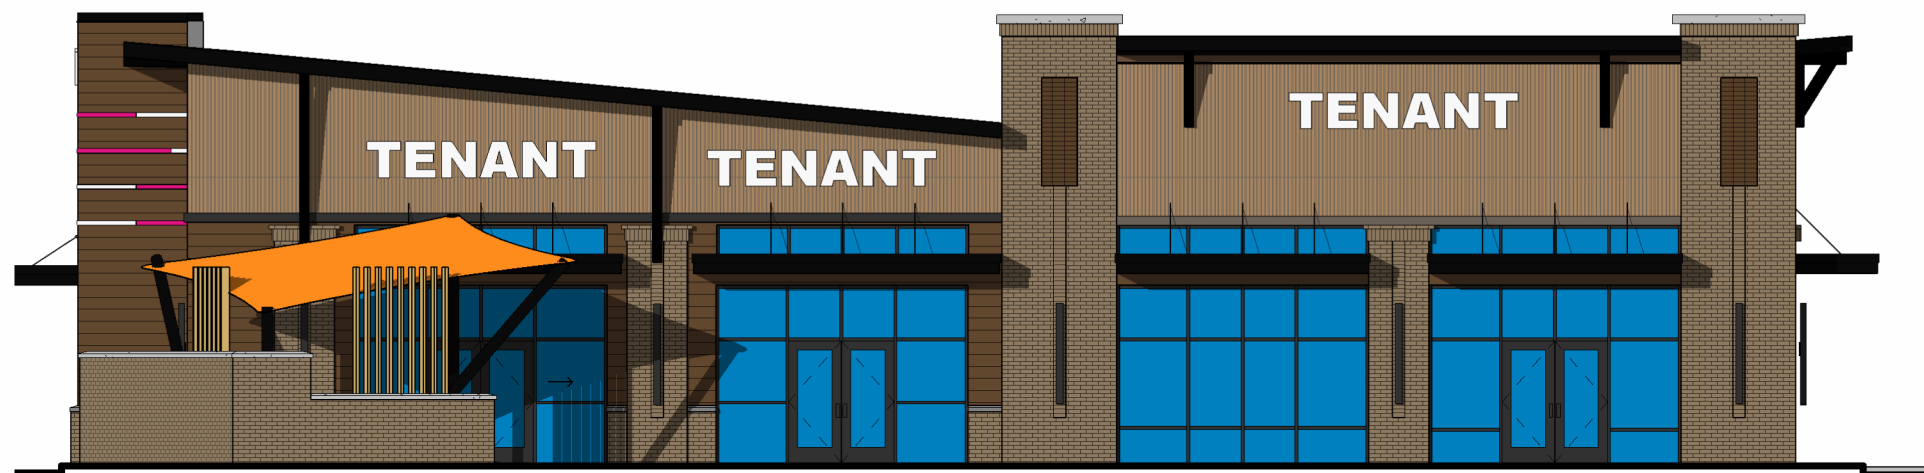

③ FRONT ELEVATION
3/32" = 1'-0"


NOTES:

1. COORDINATE ALL DOOR LOCATIONS WITH TENANT CONSTRUCTION DRAWINGS.
2. SIGNAGE BY TENANT. COORDINATE LOCATION WITH TENANT CONSTRUCTION DRAWINGS. PROVIDE SUPPORT AND ELECTRICAL REQUIREMENTS FOR SIGNAGE.
3. COORDINATE LOCATION OF ALL ROOFTOP ITEMS, CANOPIES, AND DOWNSPOUTS WITH TENANT'S APPROVED SITE PLAN.


3
ELEVATIONS

MULTITENANT BLDG

1897 S MAIN ST
WAYNESVILLE NC

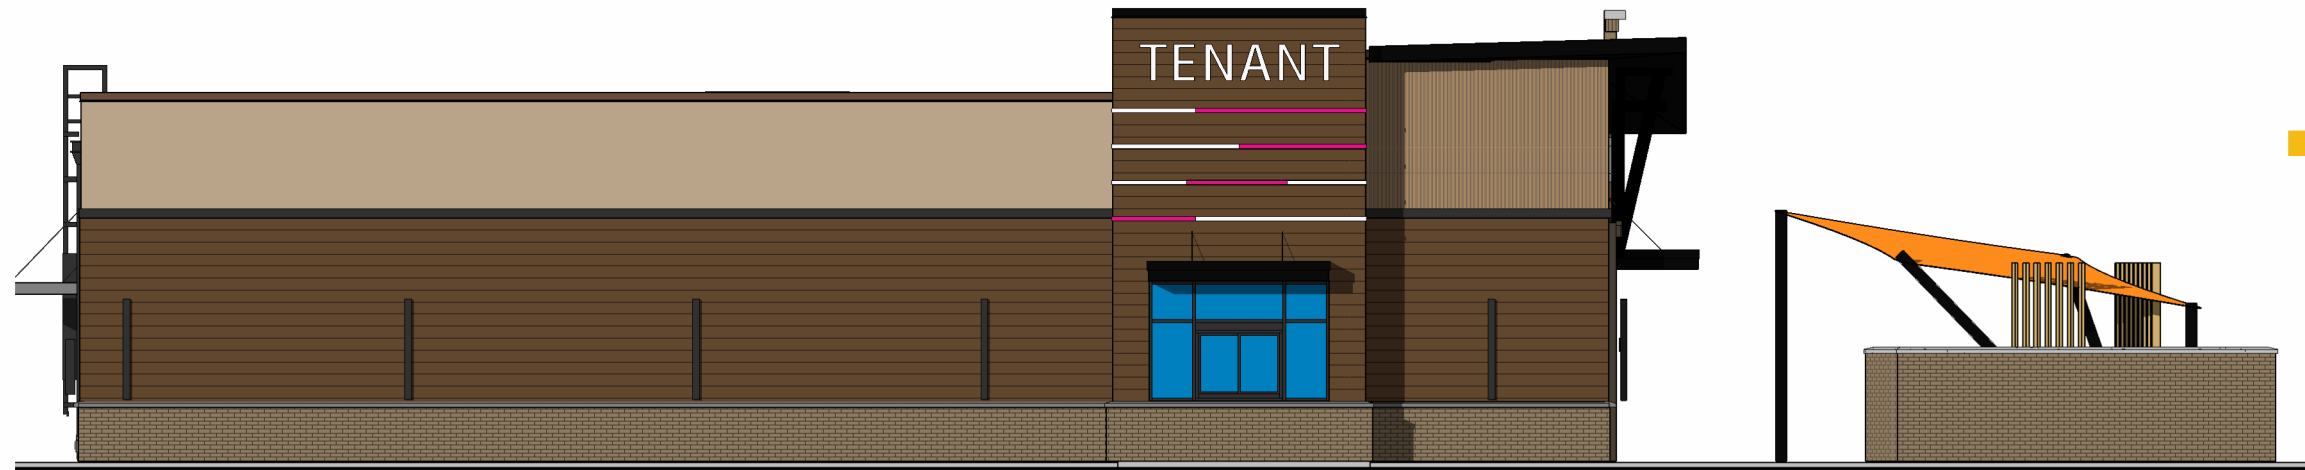

2 DRIVE THRU ELEVATION
3.1 3/32" = 1'-0"

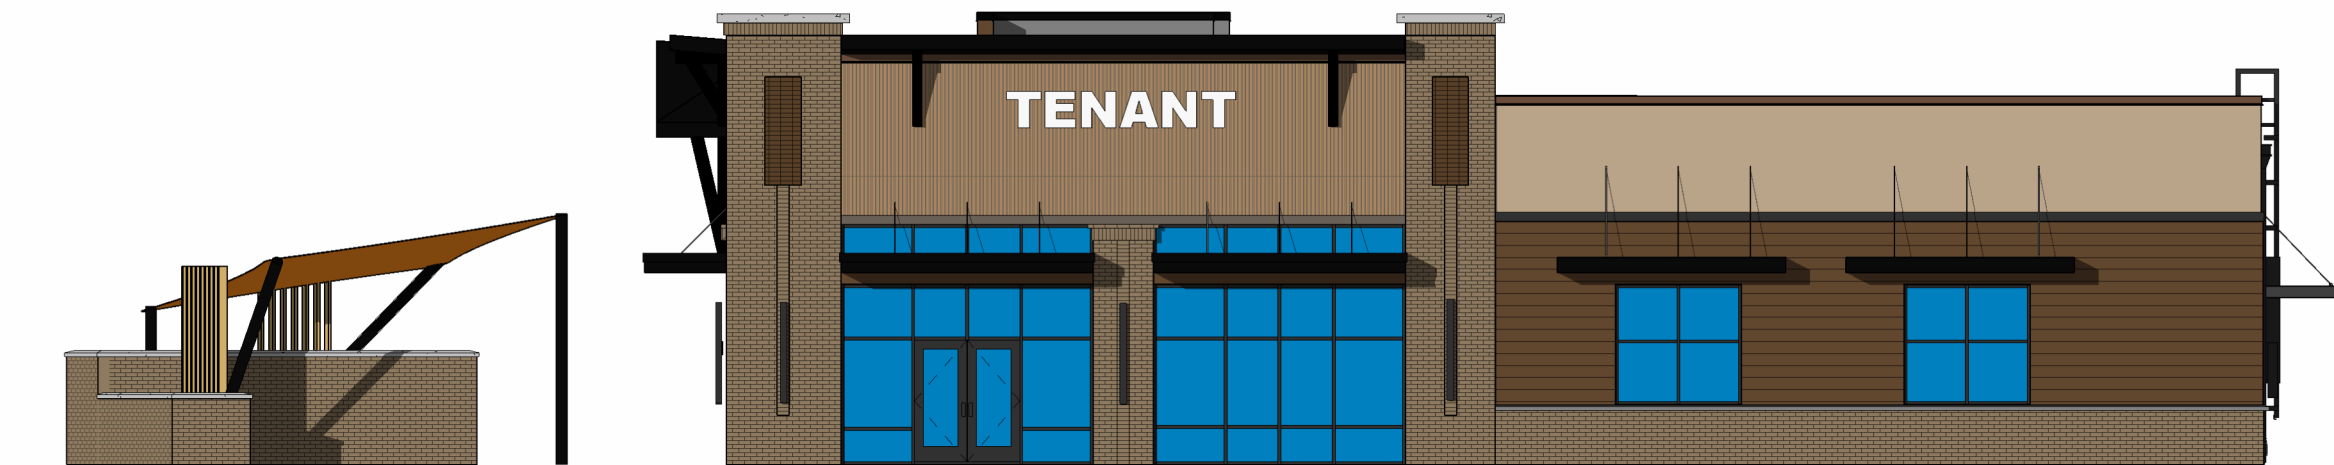

1 SIDE ELEVATION
3.1 3/32" = 1'-0"


3.1
ELEVATIONS

MULTITENANT BLDG

1897 S MAIN ST
WAYNESVILLE NC

NOTES:

1. COORDINATE ALL DOOR LOCATIONS WITH TENANT CONSTRUCTION DRAWINGS.
2. SIGNAGE BY TENANT. COORDINATE LOCATION WITH TENANT CONSTRUCTION DRAWINGS. PROVIDE SUPPORT AND ELECTRICAL REQUIREMENTS FOR SIGNAGE.
3. COORDINATE LOCATION OF ALL ROOFTOP ITEMS, CANOPIES, AND DOWNSPOUTS WITH TENANT'S APPROVED SITE PLAN.

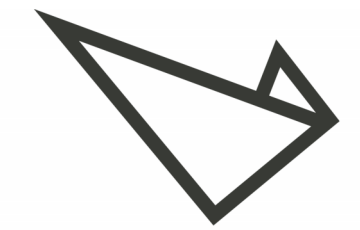


NOVUS
always new



6
RENDERINGS

MULTITENANT BLDG

1897 S MAIN ST
WAYNESVILLE NC

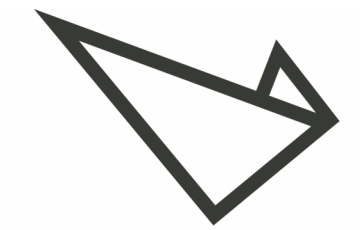


NOVUS
always new



6.1
RENDERINGS

MULTITENANT BLDG

1897 S MAIN ST
WAYNESVILLE NC

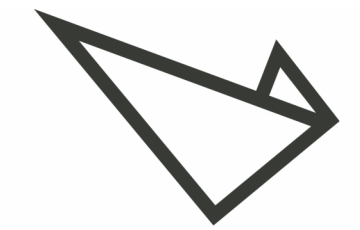

NOVUS
always new



6.2
RENDERINGS

MULTITENANT BLDG

1897 S MAIN ST
WAYNESVILLE NC