

OFFERING MEMORANDUM

SARATOGA AVE & KIELY BLVD

*Value-add retail investment of two
buildings in San Jose's West Valley*

410 SARATOGA AVE & 435-445 KIELY BLVD | SAN JOSE, CA

km Kidder
Mathews

TABLE OF CONTENTS

01


EXECUTIVE
SUMMARY

02

PROPERTY
OVERVIEW

03

LOCATION
OVERVIEW

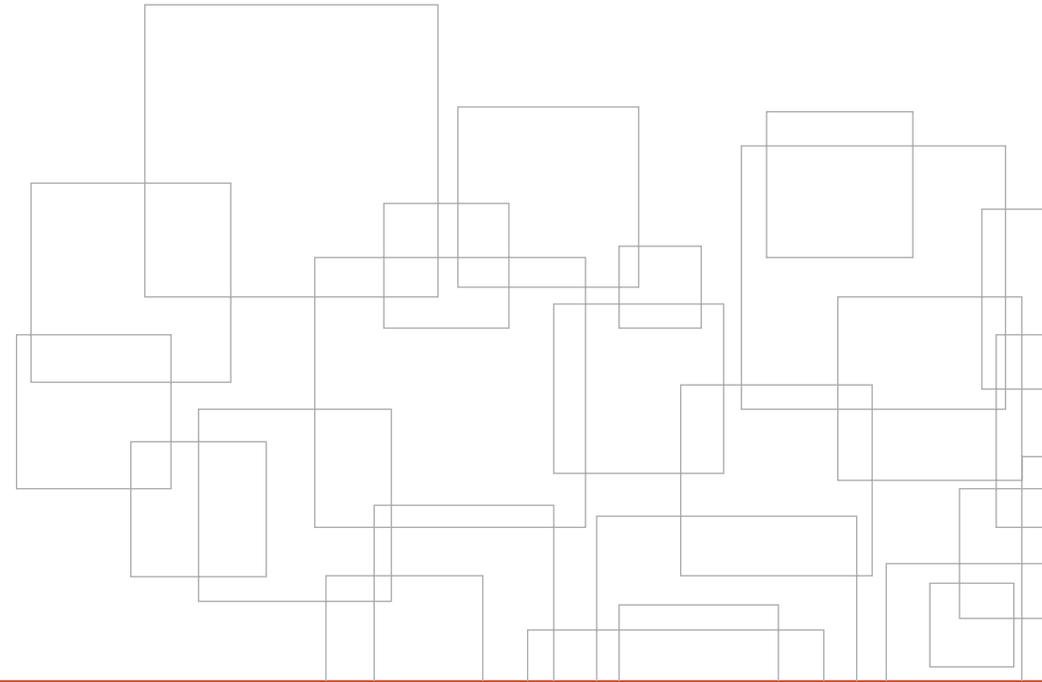

*Exclusively
Listed by*

JOHN KOVALESKI
Executive Vice President
408.307.7986
john.kovaleski@kidder.com
LIC N° 00828965

DAVID BUCHHOLZ, SIOR
Executive Vice President
408.588.2372
david.buchholz@kidder.com
LIC N° 01100075

ALEXANDER KOVALESKI
Vice President
408.588.2371
alexander.kovaleski@kidder.com
LIC N° 02081540

KIDDER.COM



The information contained in the following Marketing Brochure is proprietary and strictly confidential. It is intended to be reviewed only by the party receiving it from Kidder Mathews and should not be made available to any other person or entity without the written consent of Kidder Mathews.

This Marketing Brochure has been prepared to provide summary, unverified information to prospective purchasers, and to establish only a preliminary level of interest in the subject property. The information contained herein is not a substitute for a thorough due diligence investigation. Kidder Mathews has not made any investigation, and makes no warranty or representation, with respect to the income or expenses for the subject property, the future projected financial performance of the property, the size and square footage of the property and improvements, the presence or absence of contaminating substances, PCB's or asbestos, the compliance with State and Federal regulations, the physical condition of the improvements thereon, or the financial condition or business prospects of any tenant, or any tenant's plans or intentions to continue its occupancy of the subject property. The information contained in this Marketing Brochure has been obtained from sources we believe to be reliable; however, Kidder Mathews has not verified, and will not verify, any of the information contained herein, nor has Kidder Mathews conducted any investigation regarding these matters and makes no warranty or representation whatsoever regarding the accuracy or completeness of the information provided. All potential buyers must take appropriate measures to verify all of the information set forth herein.

This information has been secured from sources we believe to be reliable. We make no representations or warranties, expressed or implied, as to the accuracy of the information. References to square footage or age are approximate. Recipient of this report must verify the information and bears all risk for any inaccuracies.

EXECUTIVE SUMMARY

INVESTMENT HIGHLIGHTS

Kidder Mathews, as the exclusive advisor to the Seller, is pleased to present the opportunity to acquire the 100% fee simple interest in 410 Saratoga Ave and 435-445 Kiely Blvd, located in San Jose. This two parcel assemblage comprising of a freestanding 3,100 SF restaurant building and a 9,600 SF strip retail building represents an opportunity to add value to the strip retail component while capitalizing rents from the longstanding, stabilized restaurant on the hard corner.



VALUE-ADD NNN INVESTMENT

Value-add NNN investment opportunity. Capitalize on below-market rental rates and strong West Valley demographics. Average 2025 Rent PSF, including % rent, equals \$2.32 PSF.



IDEAL LOCATION & SIGNAGE

The site is located at the southeast corner of Saratoga Ave and Keily Blvd with prominent signage for both parcels.



MONTH-TO-MONTH TENANTS

Predominantly month-to-month retail tenants provides flexibility to a buyer, e.g., extend the existing tenants and mark rents to market, re-tenant, or re-develop.



A FINE DINING STAPLE

The restaurant on the corner is a well-established, fine dining establishment with a strong catering component and percent rent baked into the lease agreement. Current lease term extends through December 2031.



BUSY SAN JOSE THOROUGHFARE

Prominent hard-corner location on a busy San Jose thoroughfare with 71,830 ADT on Saratoga Ave at Kiely Blvd. Immediate access to I-280. Close proximity to Stevens Creek Blvd.

PROPERTY OVERVIEW

RETAIL HUB IN THE HEART OF SAN JOSE

ADDRESS	410 Saratoga Ave	435-445 Kiely Blvd
APN NO.	303-25-031	303-25-032
BUILDING SF	3,100 SF	9,600 SF
TYPE	Restaurant	Multi-Tenant Strip Retail
YEAR BUILT	1971	1972
LOT SIZE	0.4 acres Two (2) parcels totaling 1.11 acres	0.71 acres
ZONING & GP	Urban Village	
PARKING RATIO	4.57/1,000 SF	
ADDITIONAL SPACE	Additional 3,320 SF retail/office on 0.25 acres available for sale via separate listing	

ENVIRONMENTAL The strip retail property has been undergoing environmental remediation and most recently a soil vapor extraction (SVE) system was installed to address contamination. The Regional Water Quality Control Board approved shutdown of the SVE system on September 24, 2025. Rebound testing is underway, expected to complete April of 2026.

For more information, please see the link below:

[→ ENVIRONMENTAL INFORMATION](#)

+12,700 SF

AVAILABLE SQUARE FEET

+1.11 AC


AVAILABLE ACRES



SITE PLAN


LEGEND

410	3,100 SF
435	3,000 SF
437	1,150 SF
439	690 SF
441	1,104 SF
443	2,000 SF
445	1,700 SF

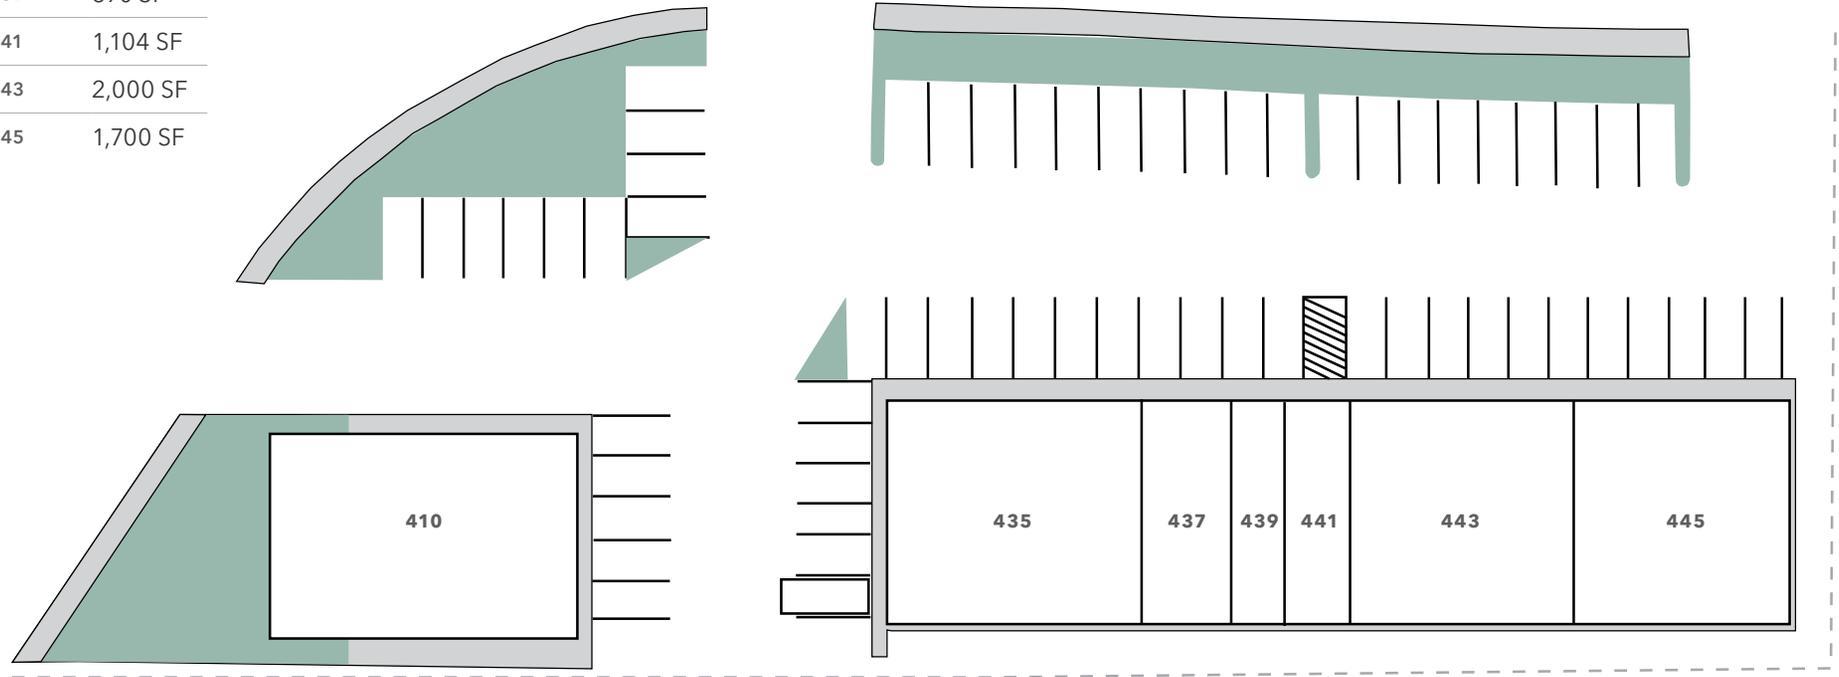

SITE PLAN NOT TO SCALE

PROPERTY OVERVIEW

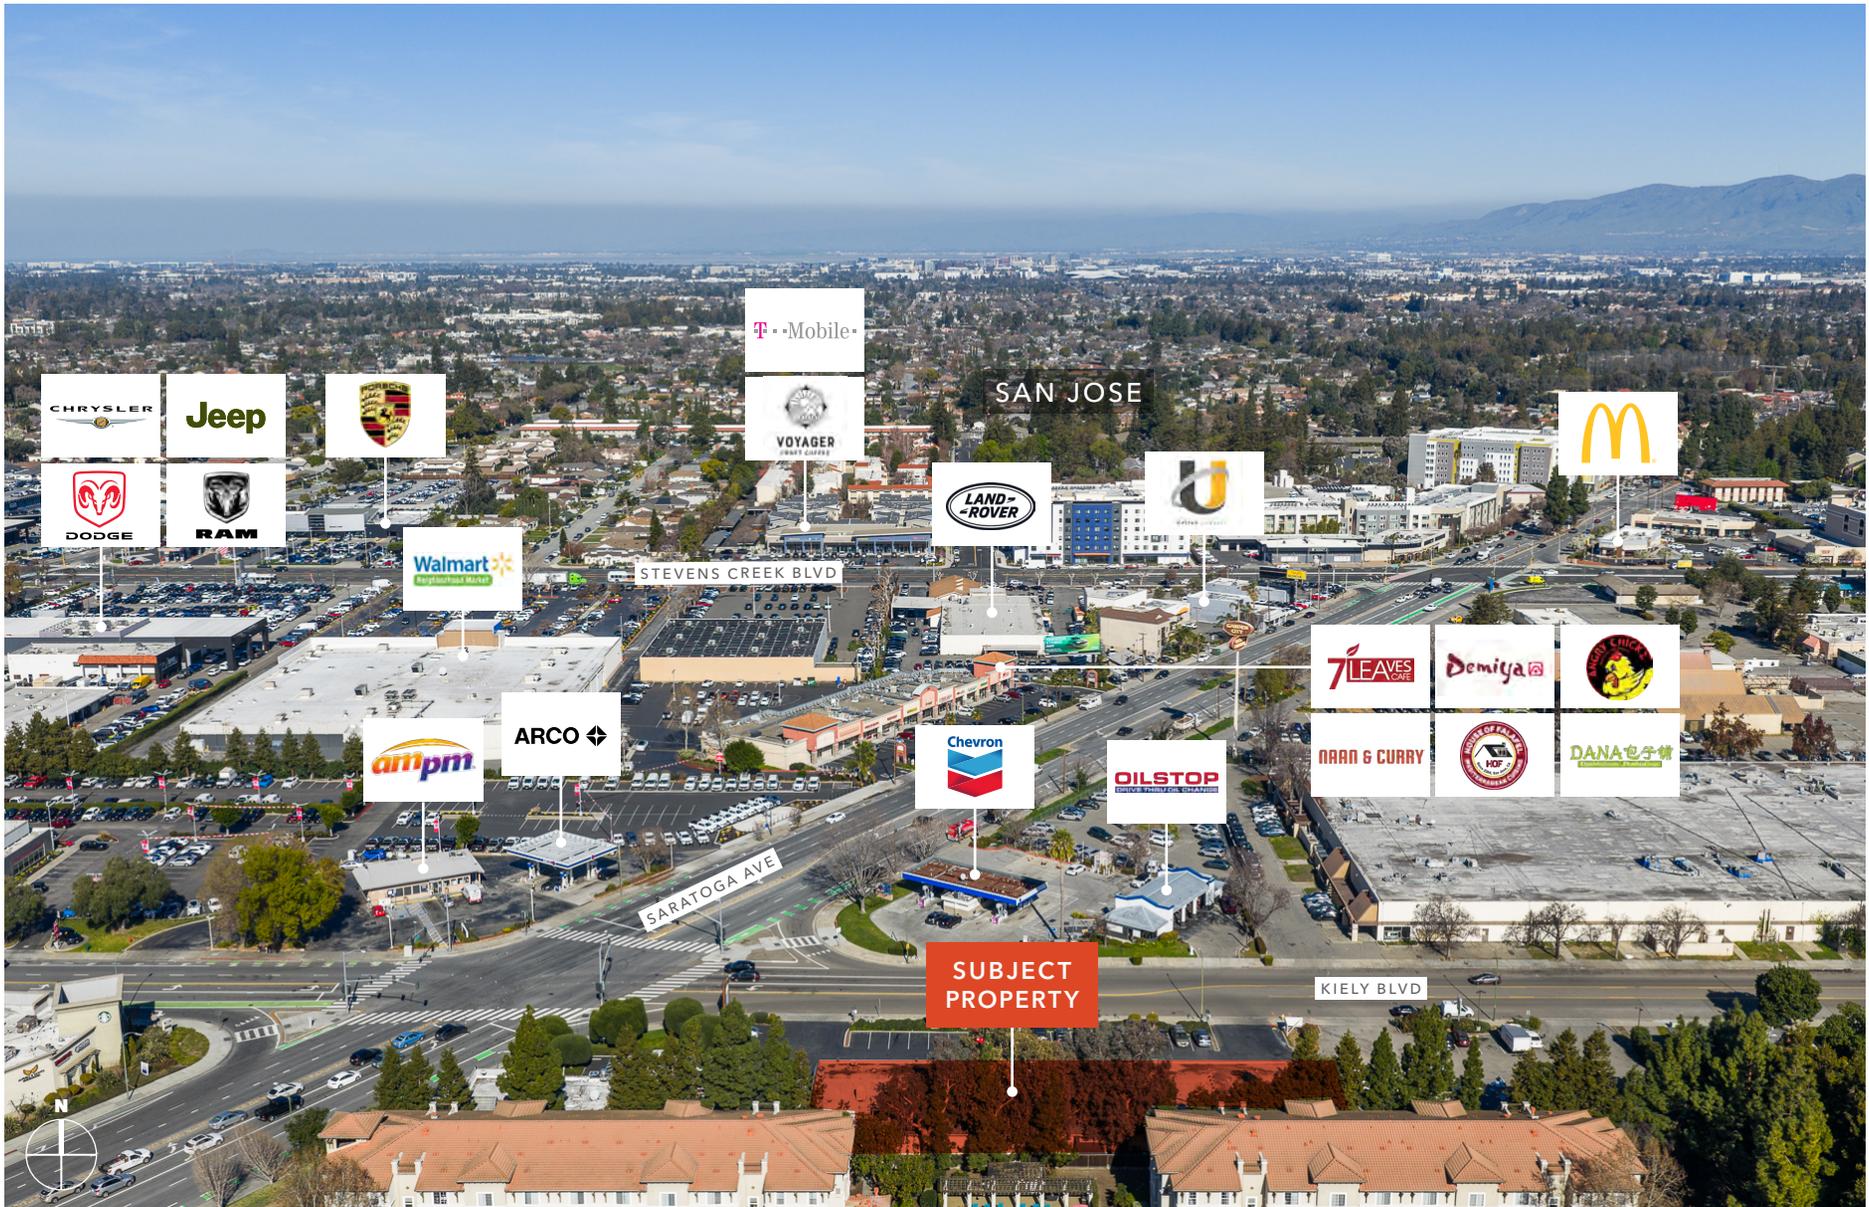

LOCATION OVERVIEW



IDEAL *SAN JOSE* LOCATION

The intersection of Saratoga Avenue and Kiely Boulevard is one of West San Jose's most high-energy hubs.

This junction serves as a vital gateway between quiet residential neighborhoods and the bustling tech corridors of the Silicon Valley. It's dominated by heavy commuter traffic due to its immediate proximity to the I-280 on-ramps, but it maintains a distinctly local, community-driven feel once you pull into the nearby shopping centers.

KEY FEATURES & AMENITIES

Food: This area is a destination for Japanese cuisine. The nearby Mitsuwa Marketplace and surrounding plazas offer some of the best ramen, matcha, and Japanese groceries in the Bay Area.

Retail Convenience: From big-box staples to niche boutiques, you're minutes away from both the Westgate Center and the upscale Santana Row/Valley Fair district.

Commuter Central: It's a primary artery for those traveling to Apple Park in Cupertino or heading toward Downtown San Jose.

PROPERTY OVERVIEW



DEMOGRAPHICS

POPULATION

	3 Miles	5 Miles	10 Miles
2024 POPULATION	254,289	560,443	1,512,961
2029 PROJECTION	245,310	542,070	1,457,692
BACHELOR'S DEGREE OR HIGHER	57%	60%	52%
U.S. ARMED FORCES	318	438	1,109
MEDIAN AGE	38.7	38.9	38.8

HOUSEHOLDS

	3 Miles	5 Miles	10 Miles
2024 TOTAL	92,987	208,782	518,468
2029 PROJECTED	89,479	201,605	498,933
AVG. HOUSEHOLD SIZE	2.6	2.6	2.8
TOTAL CONSUMER SPENDING	\$3.9B	\$9.1B	\$22.9B
OWNER-OCCUPIED	39,459	92,253	250,197
RENTER-OCCUPIED	50,020	109,352	248,736

INCOME

	3 Miles	5 Miles	10 Miles
AVERAGE HH INCOME	\$166,742	\$174,798	\$170,931
MEDIAN HH INCOME	\$140,206	\$150,804	\$144,825

BUSINESS

	3 Miles	5 Miles	10 Miles
TOTAL BUSINESSES	14,791	37,771	76,923
TOTAL EMPLOYEES	111,451	365,488	773,210

RACE/ETHNICITY

	3 Miles	5 Miles	10 Miles
WHITE	31%	32%	28%
BLACK OR AFRICAN AMERICAN	2%	2%	2%
AMERICAN INDIAN OR ALASKA NATIVE	1%	1%	1%
ASIAN	42%	42%	42%
HAWAIIAN OR PACIFIC ISLANDER	1%	1%	1%
OTHER RACE	23%	22%	26%

EDUCATION

	3 Miles	5 Miles	10 Miles
SOME HIGH SCHOOL	6%	6%	10%
HIGH SCHOOL DIPLOMA	12%	10%	13%
SOME COLLEGE	19%	18%	19%
ASSOCIATE	6%	5%	5%
BACHELOR'S	29%	30%	27%
GRADUATE	28%	31%	26%

Data Source: ©2024, Sites USA

Exclusively listed by

JOHN KOVALESKI

Executive Vice President

408.307.7986

john.kovaleski@kidder.com

LIC N° 00828965

ALEXANDER KOVALESKI

Vice President

408.588.2371

alexander.kovaleski@kidder.com

LIC N° 02081540

DAVID BUCHHOLZ, SIOB

Executive Vice President

408.588.2372

david.buchholz@kidder.com

LIC N° 01100075

KIDDER.COM

