


**1ST FLOOR**  
SCALE: 1/8" = 1'-0"

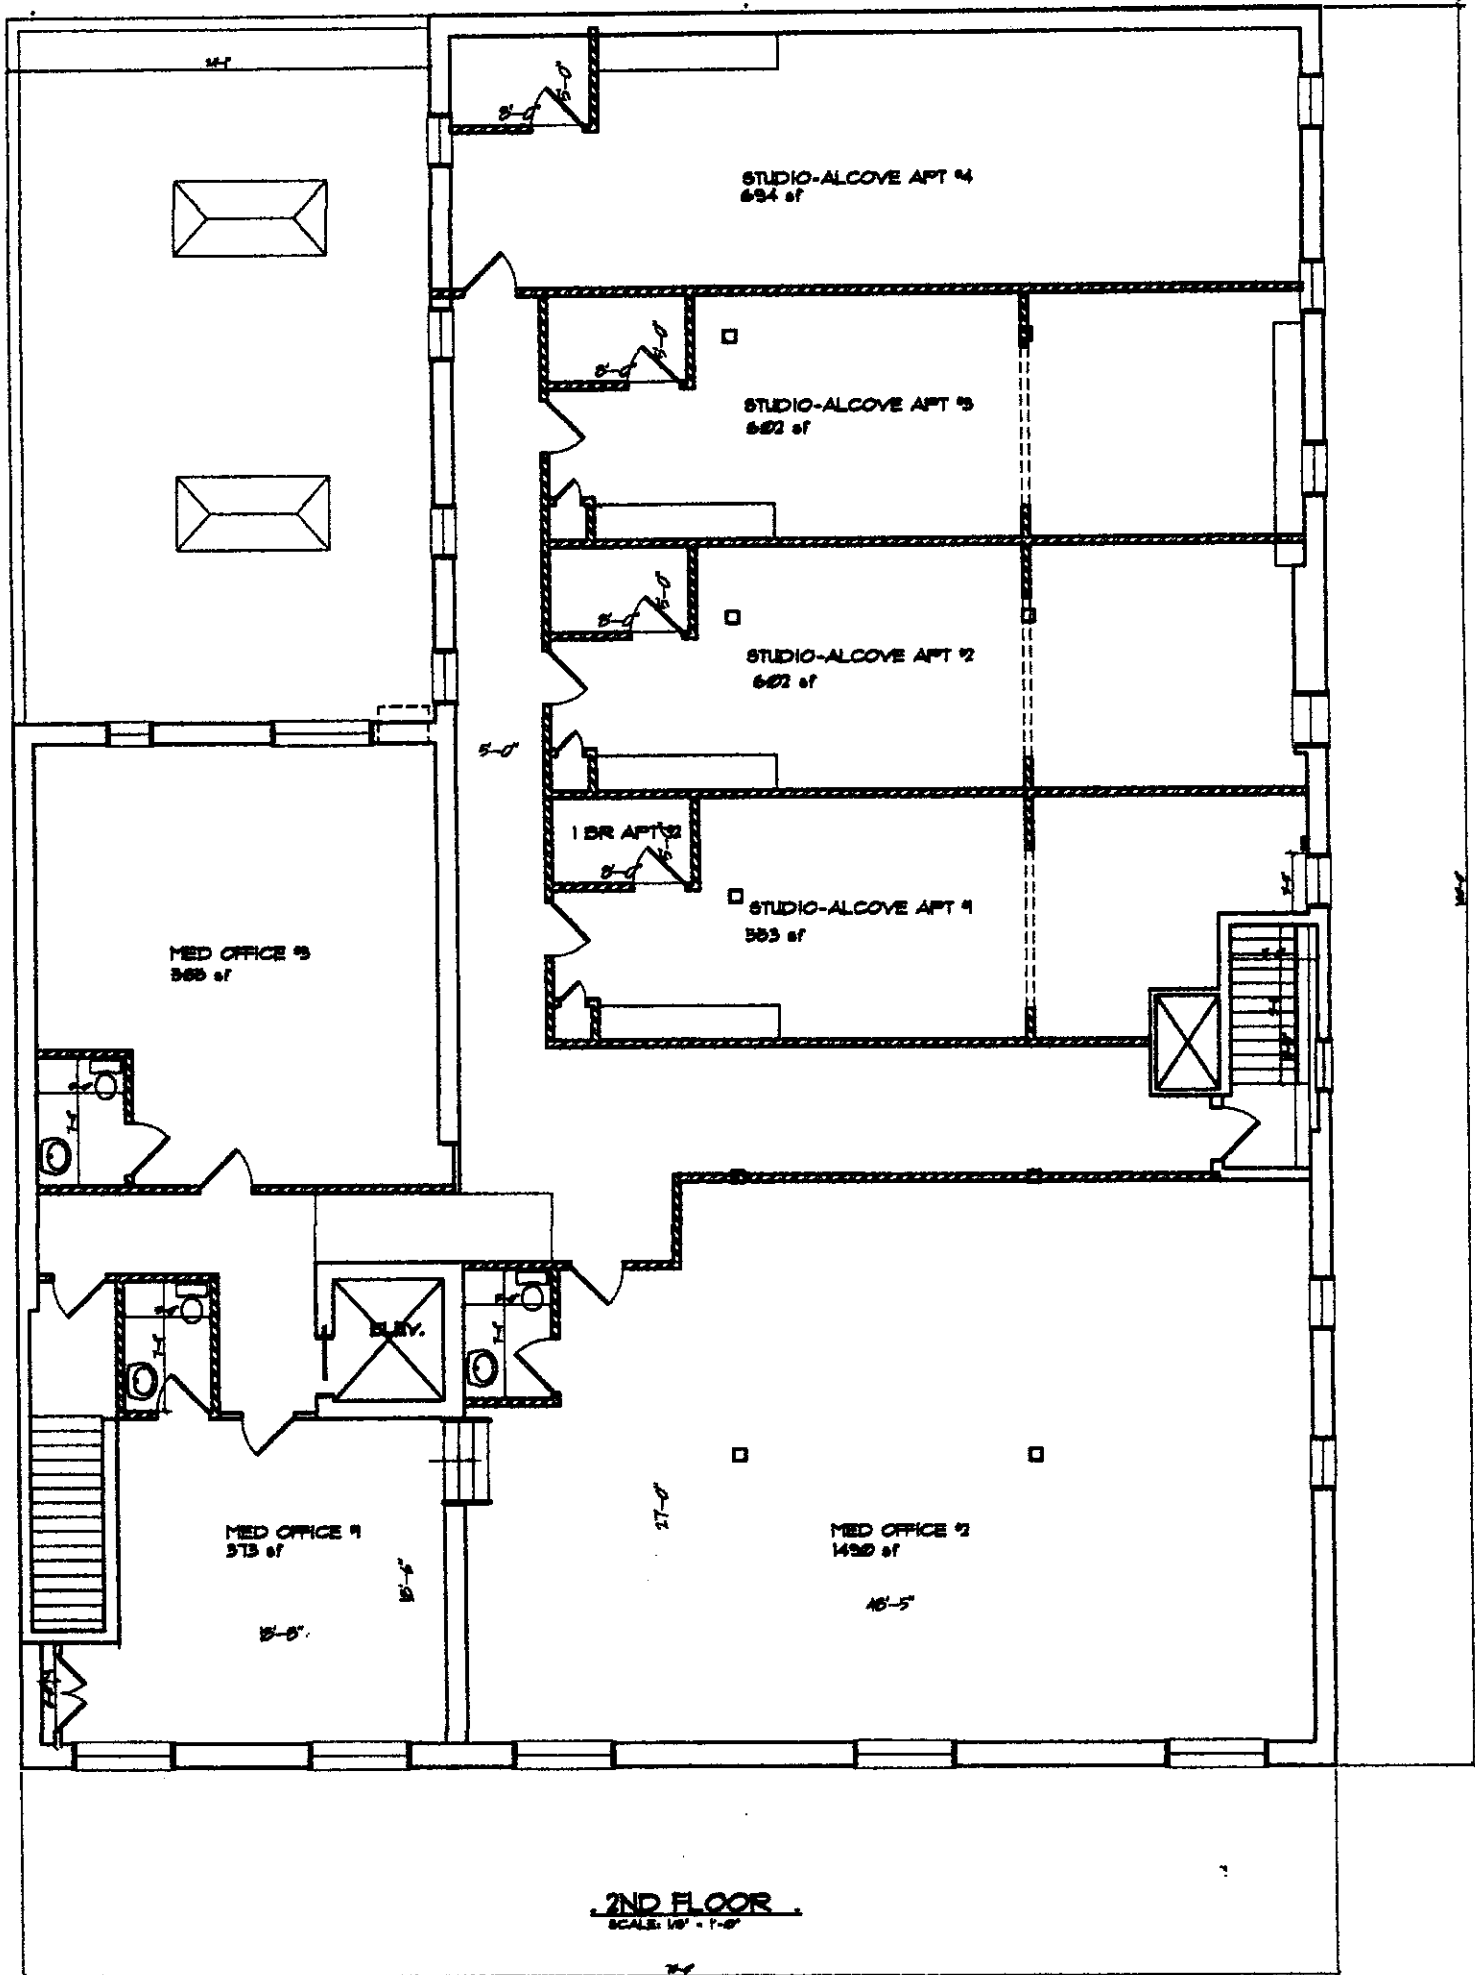

**2ND FLOOR**  
 SCALE: 1/8" = 1'-0"

26'-9"

21'-6"

ADJ. MASONRY BLDG

