


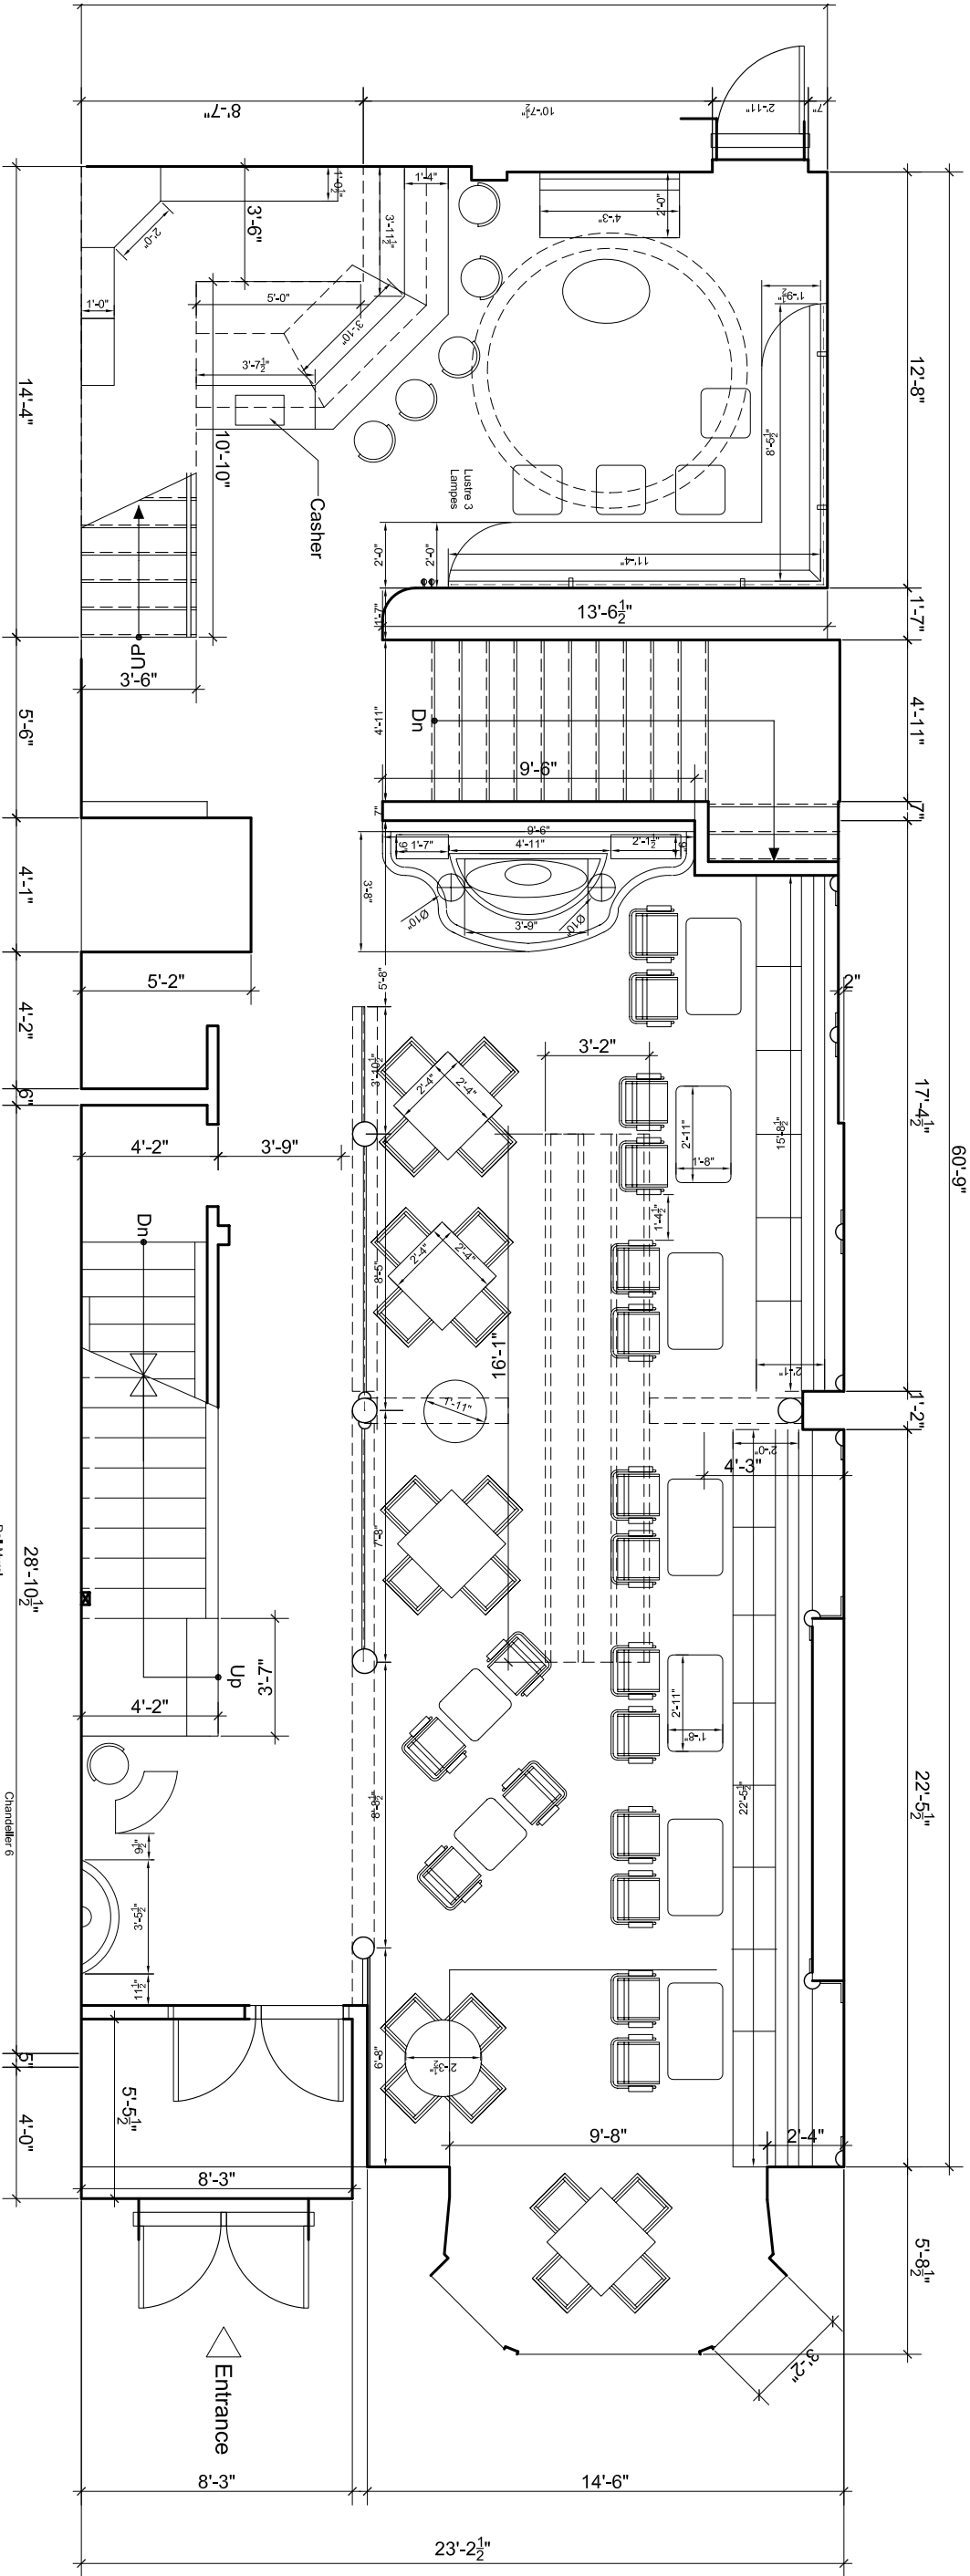

Date	Rev.	Description	By
April 2006	00	Preliminary	

Legend			
1	Spot light Halogene	(M)	Motor
2	Lustre 2 lampes	D	Dimmer
3	Lustre 3 lampes	⊖	New power outlet
4	Lustre 6 lampes	⌋	New switch
(WP)	Water proof Light	∇	Mechanical ventilation
		▲	Phone
		▽	Internet
		ⓔ	Automatic Emergency light
		ⓔ	Emergency exit sign connected with all emergency lights
		----	Cable Luminaireux

Dimitri El Nems

Interior Designer

Concept and Design

seulement

Project:

1450 Crescent

Date:

April 06

Scale:

3/16" = 1'

Drawn by:

C.I./I.SA

Rev:

Title:

Ground Floor

Date:

April 06

Scale:

3/16" = 1'

Drawn by:

C.I./I.SA

Rev:

ALL DIMENSIONS WHICH APPEARS ON THIS ARCHITECTURAL DOCUMENTS MUST BE VERIFIED BY THE CONTRACTOR BEFORE THE START OF WORK. THE DIMENSIONS ON THESE DOCUMENTS MUST BE READ AND NOT MEASURED.

LES DIMENSIONS APPARAISSANT AUX CES DOCUMENTS D'ARCHITECTURE DEVOIENT ÊTRE VÉRIFIÉES PAR L'ENTREPRENEUR AVANT LE DÉBUT DES TRAVAUX. LES DIMENSIONS SUR CES DOCUMENTS DOIVENT ÊTRE LUES ET NON MESURÉES.