

5200 ONEIDA


5200 ONEIDA ST.
COMMERCE CITY, COLORADO



INTERSTATE
270




TRUE
NORTH

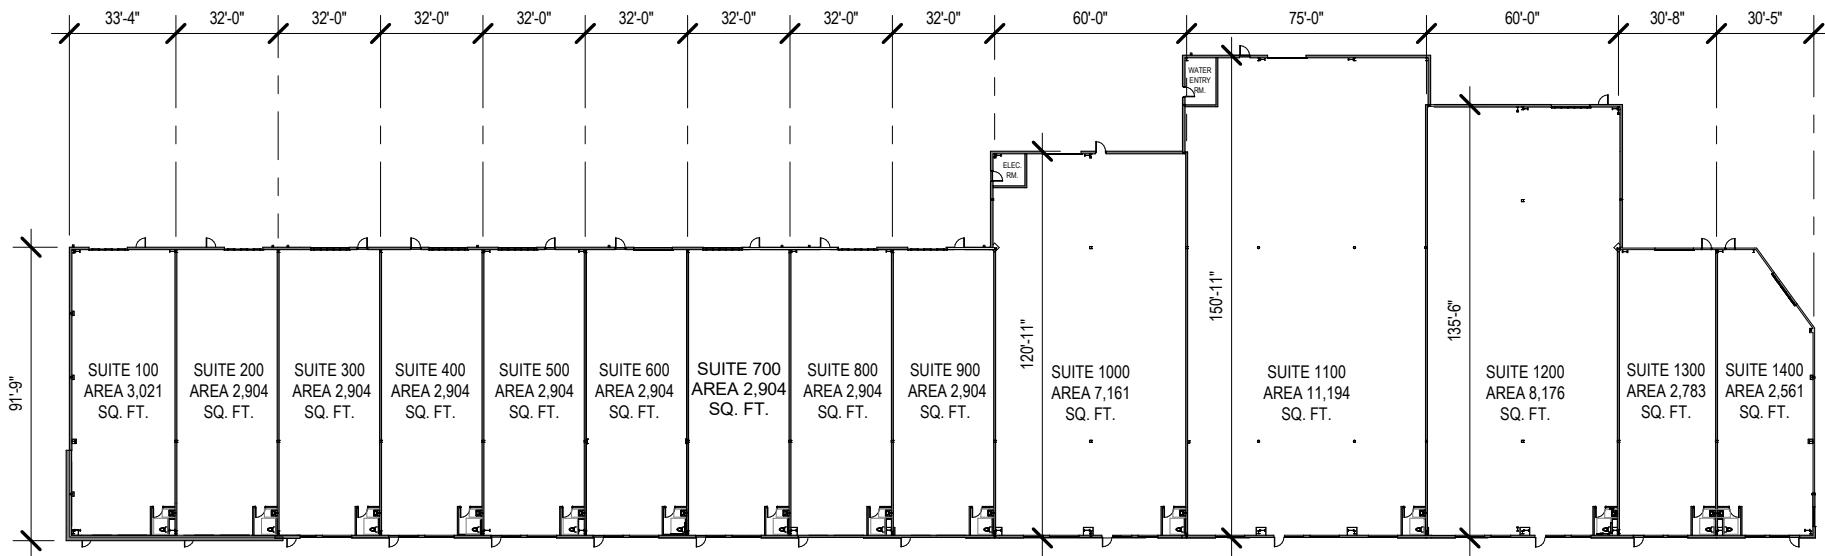

* SQUARE FOOTAGE SHOWN ARE GROSS SQUARE FOOTAGE OF THE UNITS. BOMA SQUARE FOOTAGE FOR LEASING AND MARKETING PURPOSES IS TO BE VERIFIED BY OWNER TEAM.




11-11-25

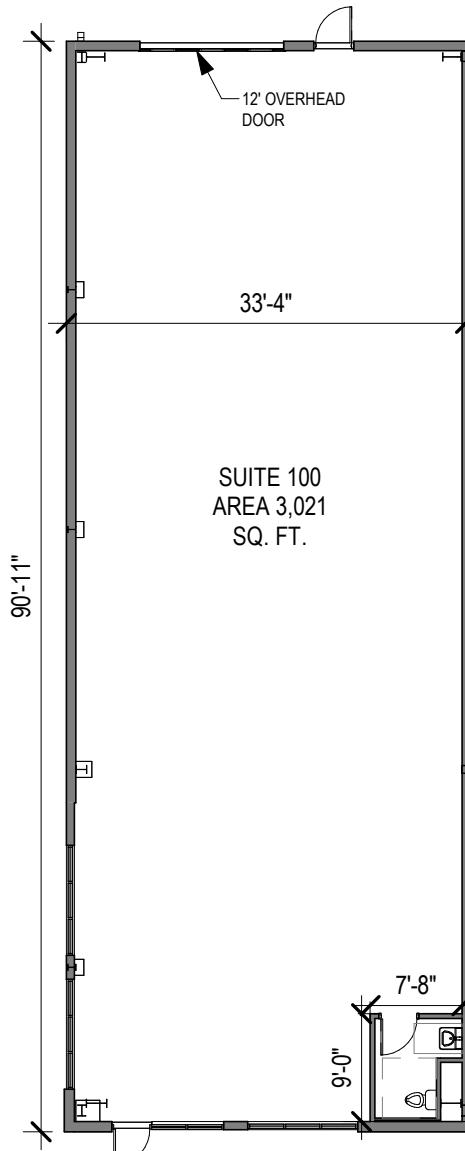

ENLARGED FLOOR PLAN
SCALE: 1/16" = 1'-0"


TRUE
NORTH

* SQUARE FOOTAGE SHOWN IS GROSS SQUARE FOOTAGE OF THE UNIT. BOMA SQUARE FOOTAGE FOR LEASING AND MARKETING PURPOSES IS TO BE VERIFIED BY OWNER TEAM.

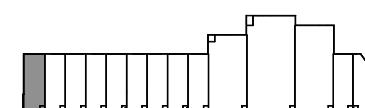

KEY PLAN
SCALE: 1" = 300'-0"


TRUE
NORTH

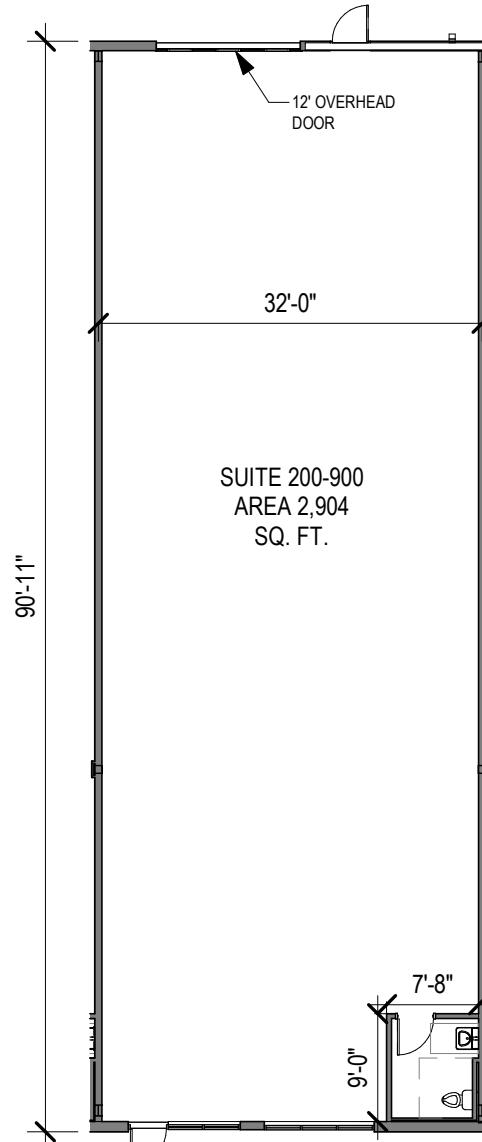

ENLARGED FLOOR PLAN
SCALE: 1/16" = 1'-0"




* SQUARE FOOTAGE SHOWN IS GROSS SQUARE FOOTAGE OF THE UNIT. BOMA SQUARE FOOTAGE FOR LEASING AND MARKETING PURPOSES IS TO BE VERIFIED BY OWNER TEAM.

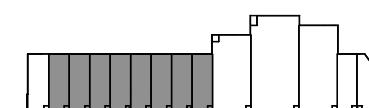



KEY PLAN
SCALE: 1" = 300'-0"



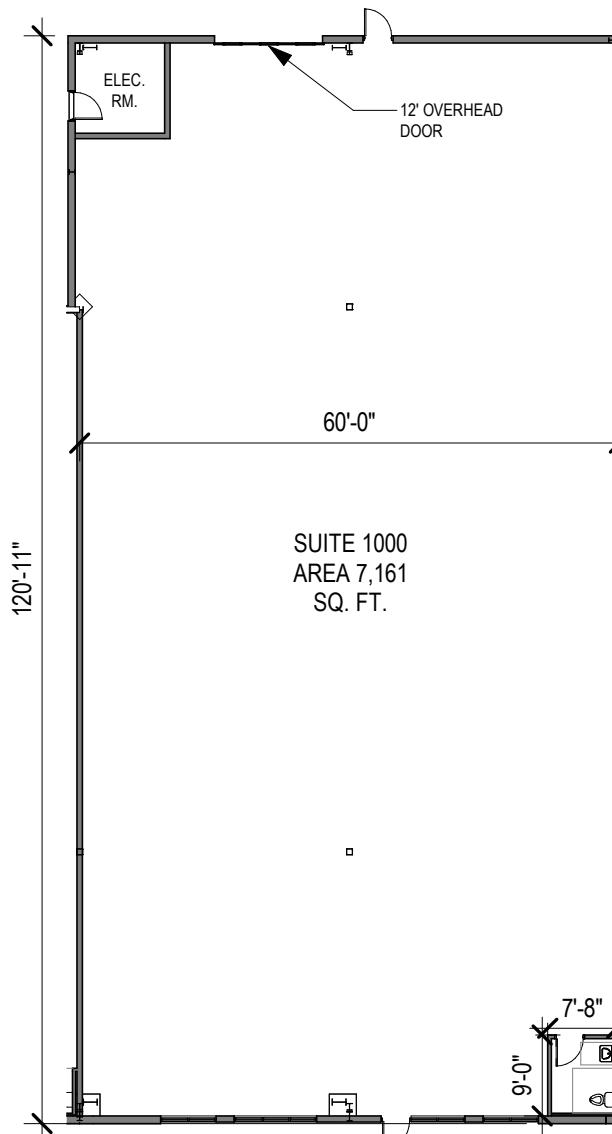


* SQUARE FOOTAGE SHOWN IS GROSS SQUARE FOOTAGE OF THE UNIT. BOMA SQUARE FOOTAGE FOR LEASING AND MARKETING PURPOSES IS TO BE VERIFIED BY OWNER TEAM.

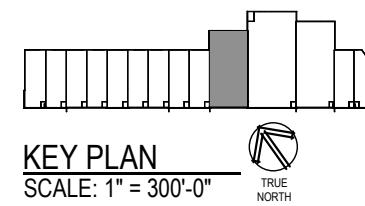

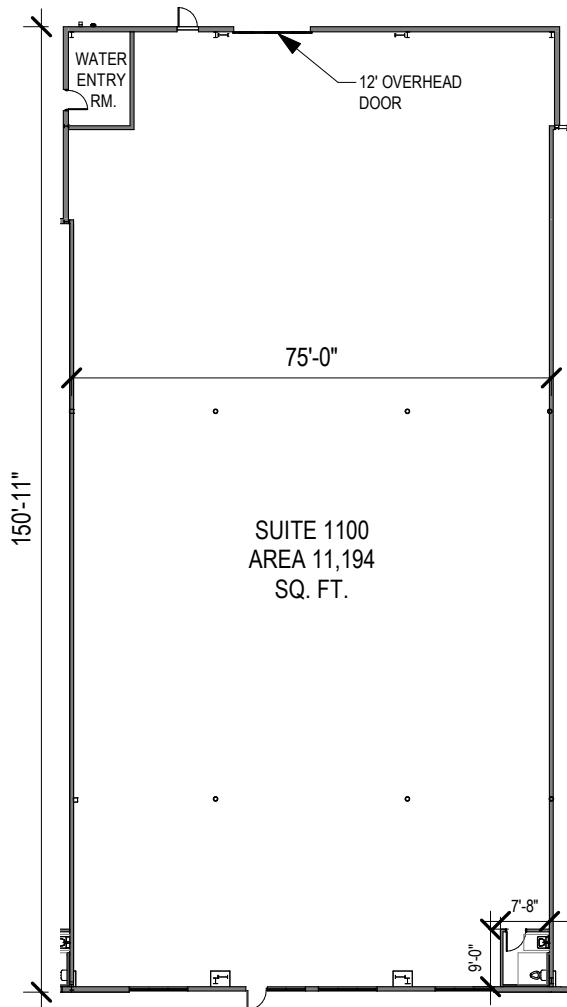


* SQUARE FOOTAGE SHOWN IS GROSS SQUARE FOOTAGE OF THE UNIT. BOMA SQUARE FOOTAGE FOR LEASING AND MARKETING PURPOSES IS TO BE VERIFIED BY OWNER TEAM.

ENLARGED FLOOR PLAN
SCALE: 1" = 30'-0"

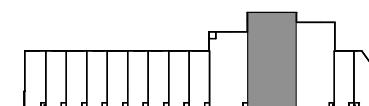

KEY PLAN
SCALE: 1" = 300'-0"



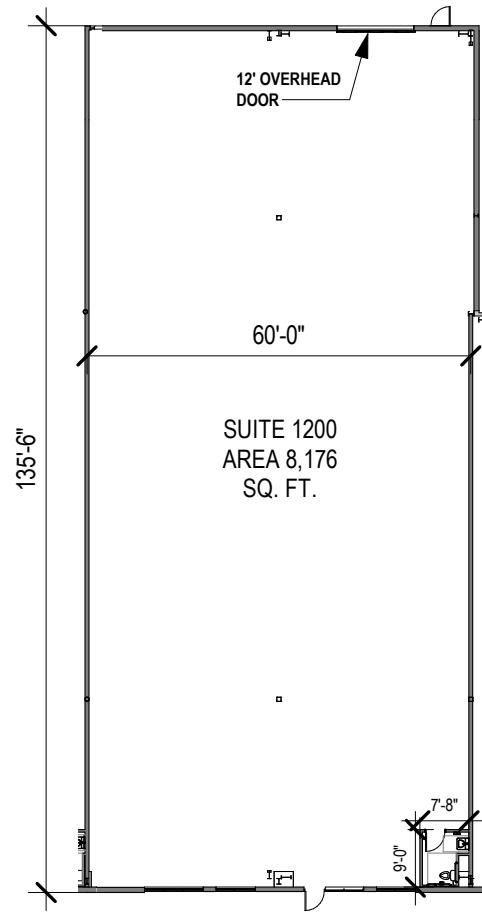


ENLARGED FLOOR PLAN
SCALE: 1" = 30'-0"



KEY PLAN
SCALE: 1" = 300'-0"




* SQUARE FOOTAGE SHOWN IS GROSS SQUARE FOOTAGE OF THE UNIT. BOMA SQUARE FOOTAGE FOR LEASING AND MARKETING PURPOSES IS TO BE VERIFIED BY OWNER TEAM.

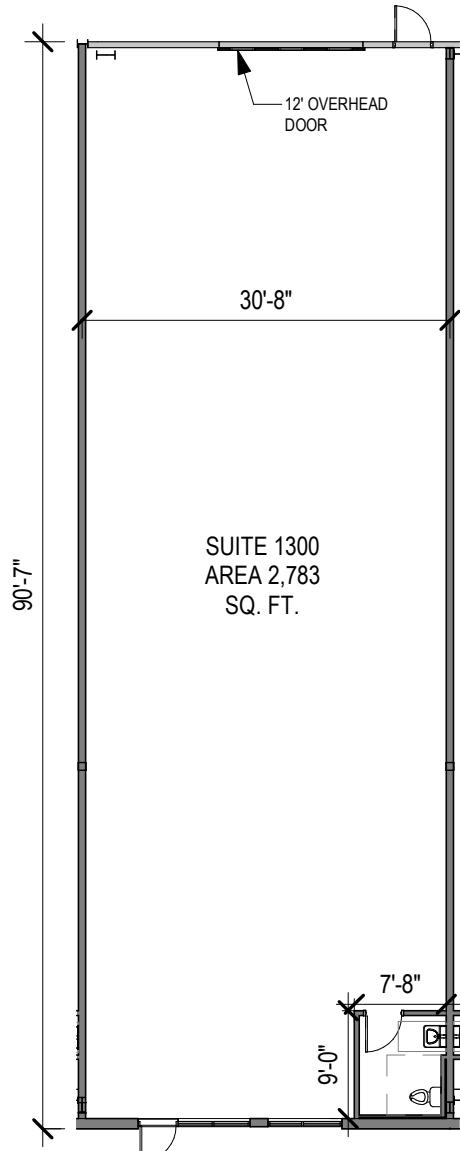

ENLARGED FLOOR PLAN
SCALE: 1/16" = 1'-0"



* SQUARE FOOTAGE SHOWN IS GROSS SQUARE FOOTAGE OF THE UNIT. BOMA SQUARE FOOTAGE FOR LEASING AND MARKETING PURPOSES IS TO BE VERIFIED BY OWNER TEAM.

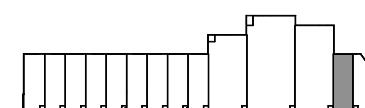

KEY PLAN
SCALE: 1" = 300'-0"



* SQUARE FOOTAGE SHOWN IS GROSS SQUARE FOOTAGE OF THE UNIT. BOMA SQUARE FOOTAGE FOR LEASING AND MARKETING PURPOSES IS TO BE VERIFIED BY OWNER TEAM.

