

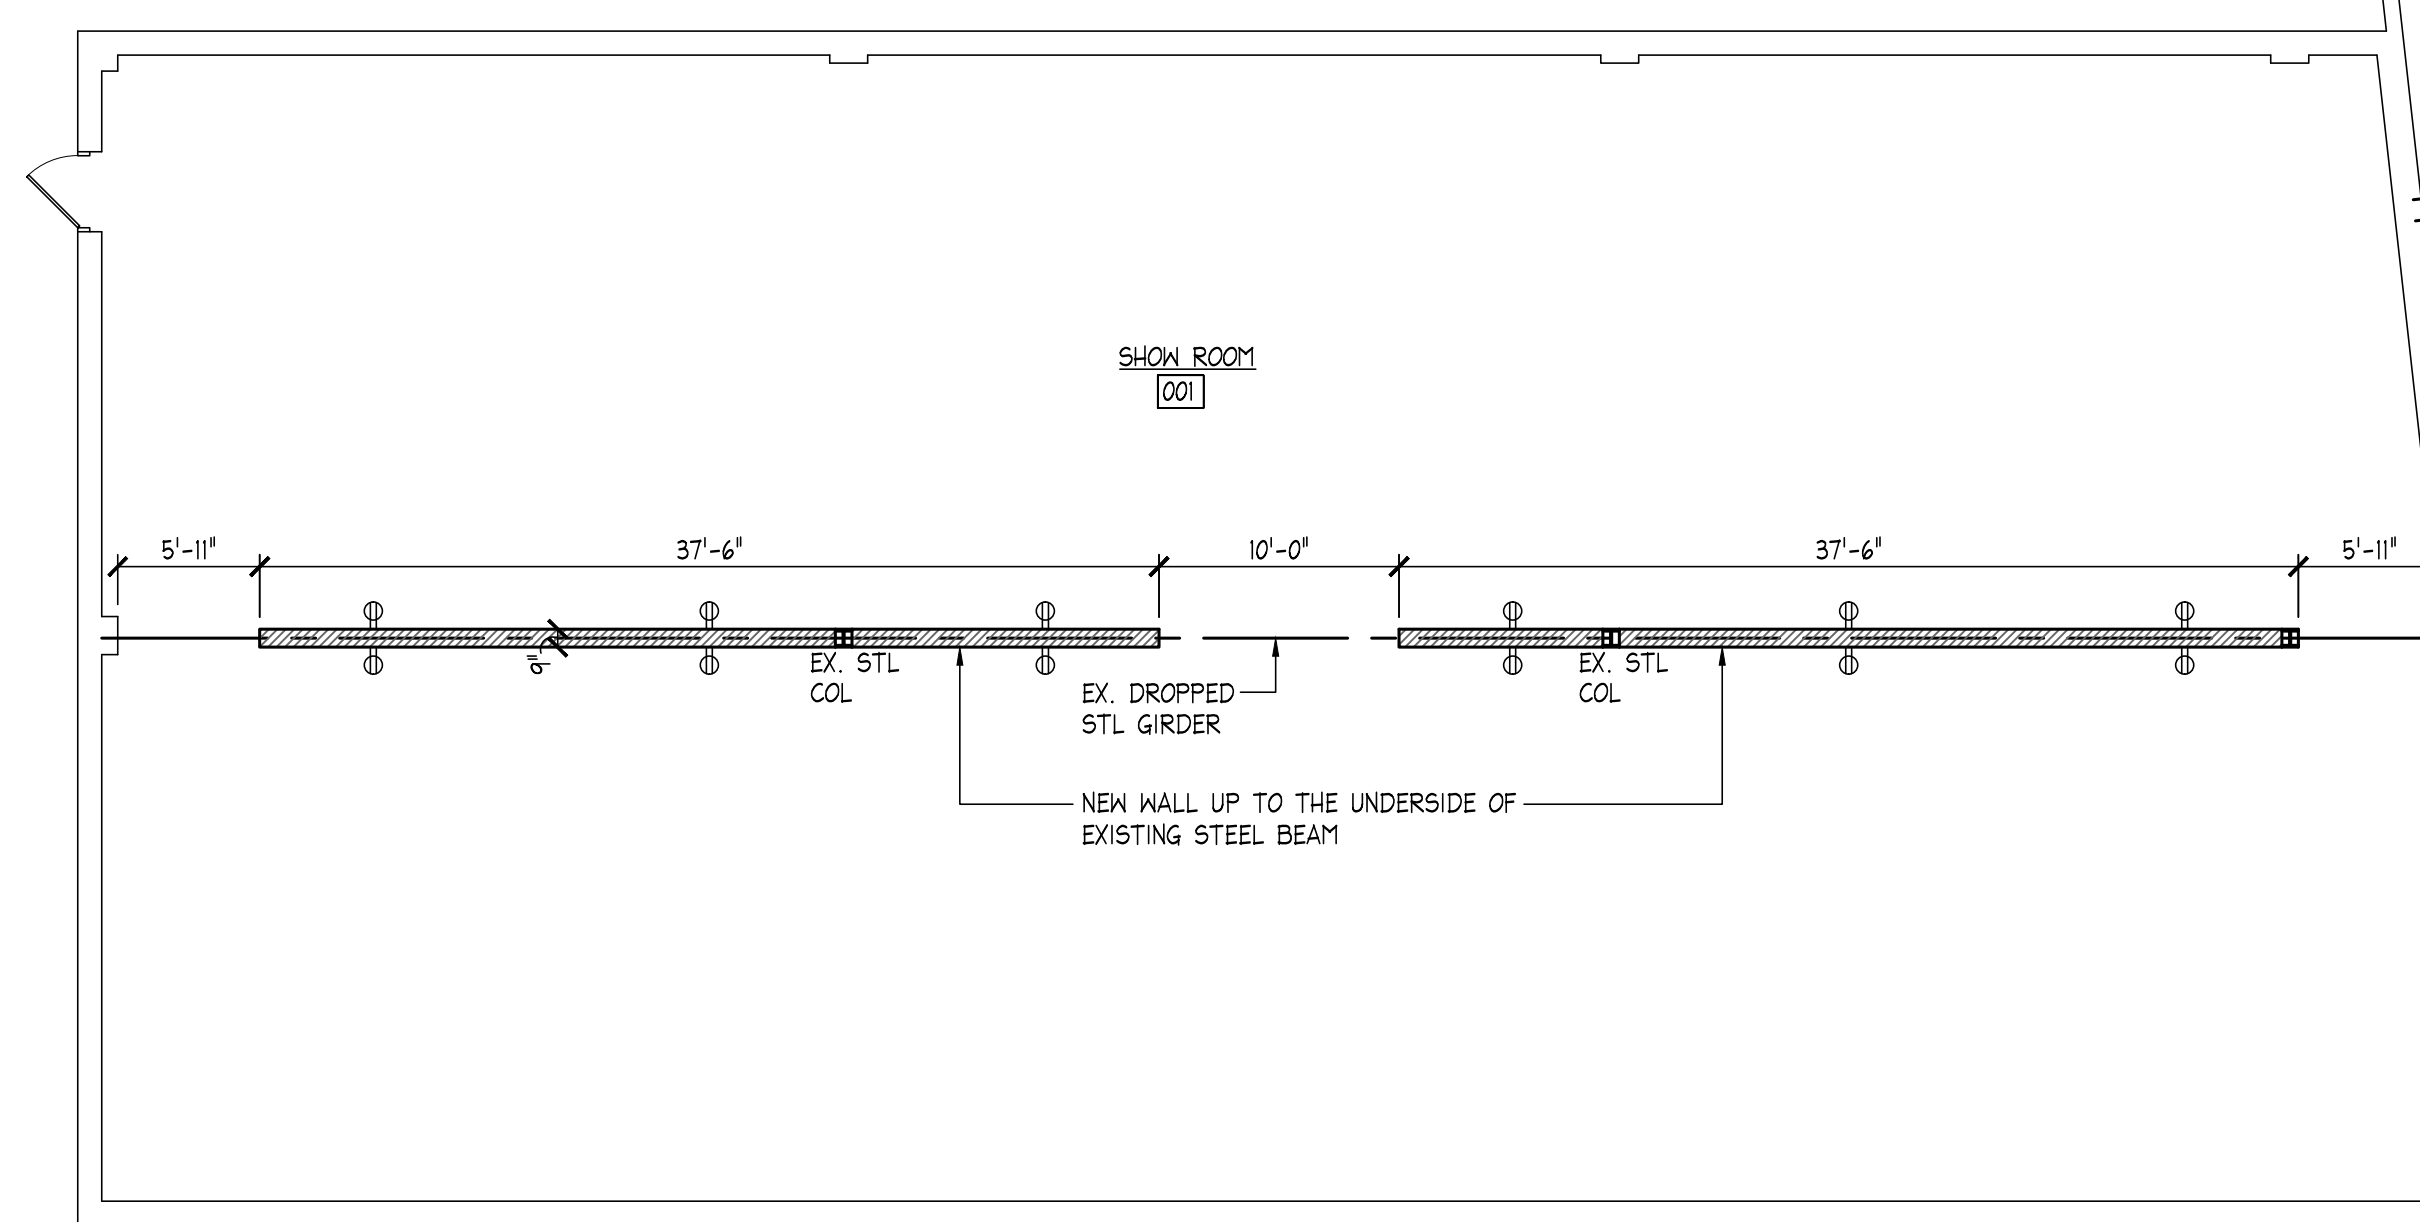
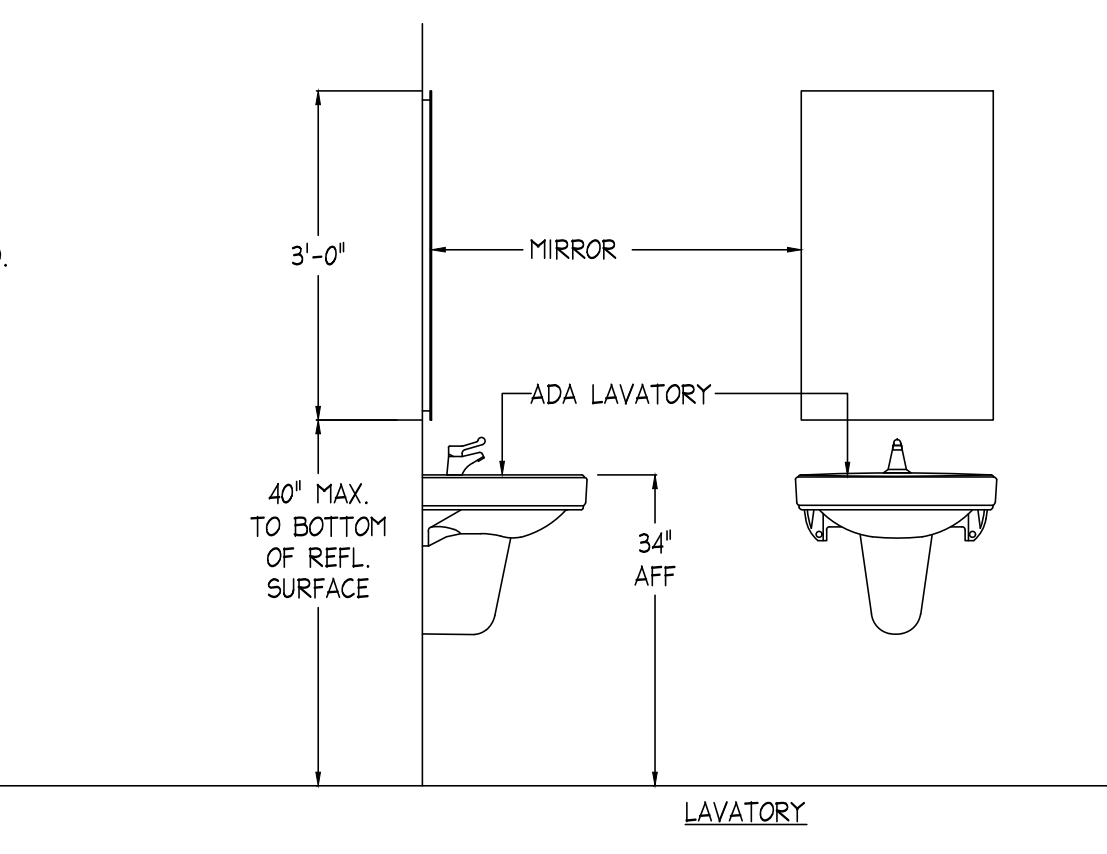


CODE CITE: 609.8 STRUCTURAL STRENGTH. ALLOWABLE STRESSES IN BENDING, SHEAR, AND TENSION SHALL NOT BE EXCEEDED FOR MATERIALS USED WHERE A VERTICAL OR HORIZONTAL FORCE OF 250 LB (112 N) IS APPLIED AT ANY POINT ON THE GRAB BAR, FASTENER MOUNTING DEVICE, OR SUPPORTING STRUCTURE.


ADA GUIDE
NO SCALE

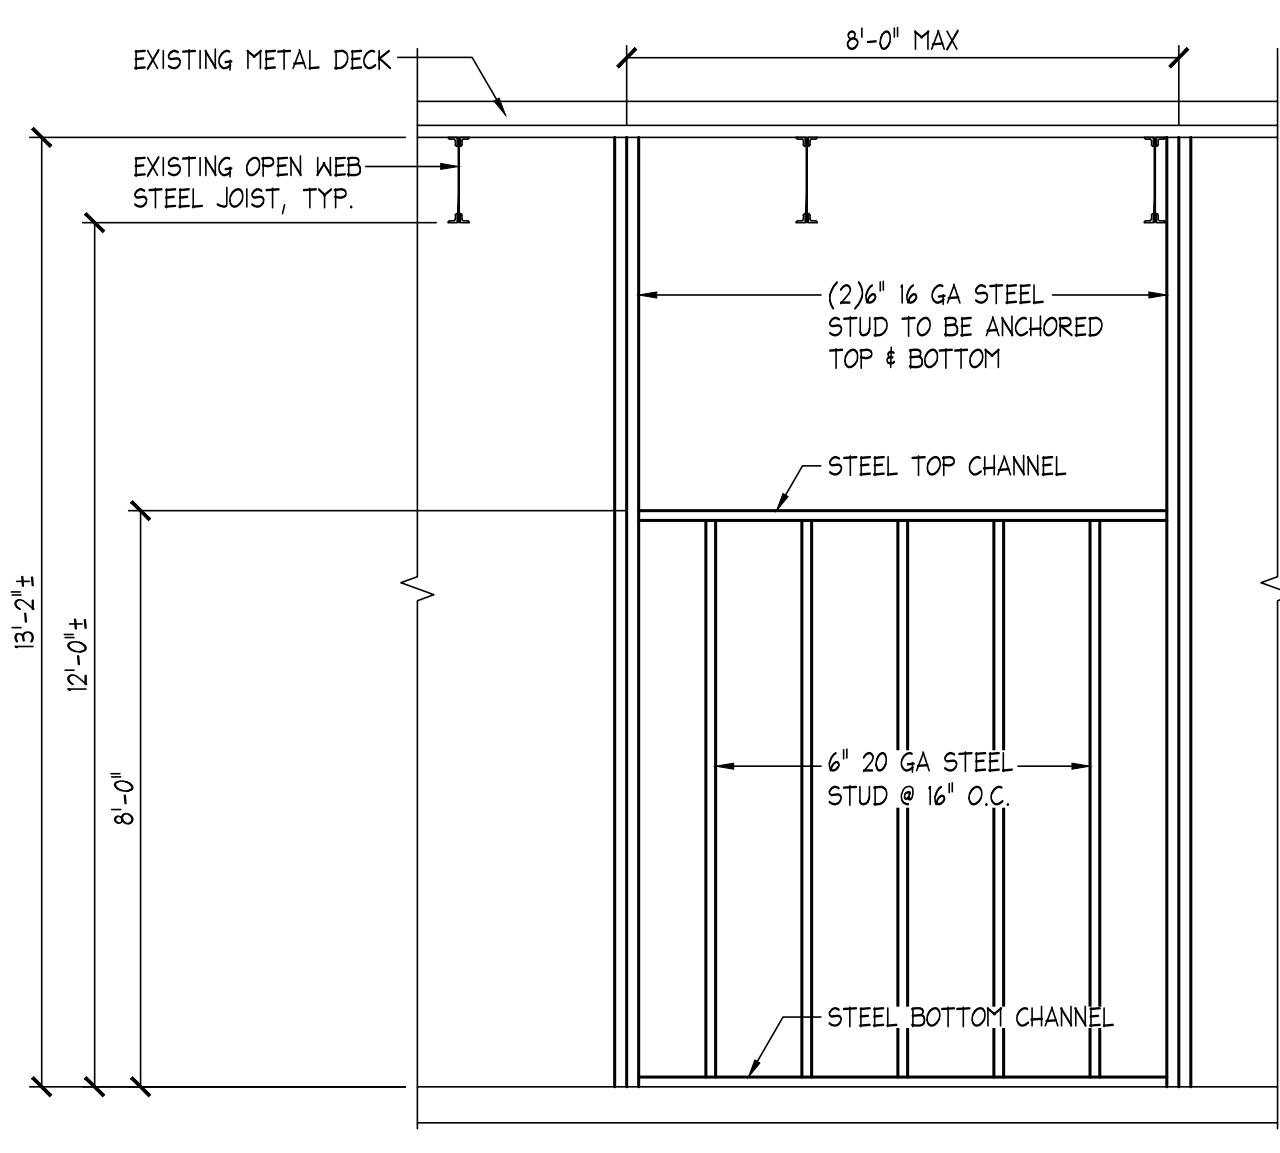


NOTES:
1. EXTEND EXISTING HVAC SYSTEM TO SHOW ROOM 002 AND OFFICE 003, UPDATE EXISTING EQUIPMENT AS REQUIRED FOR ADDED HEATING & COOLING LOAD.

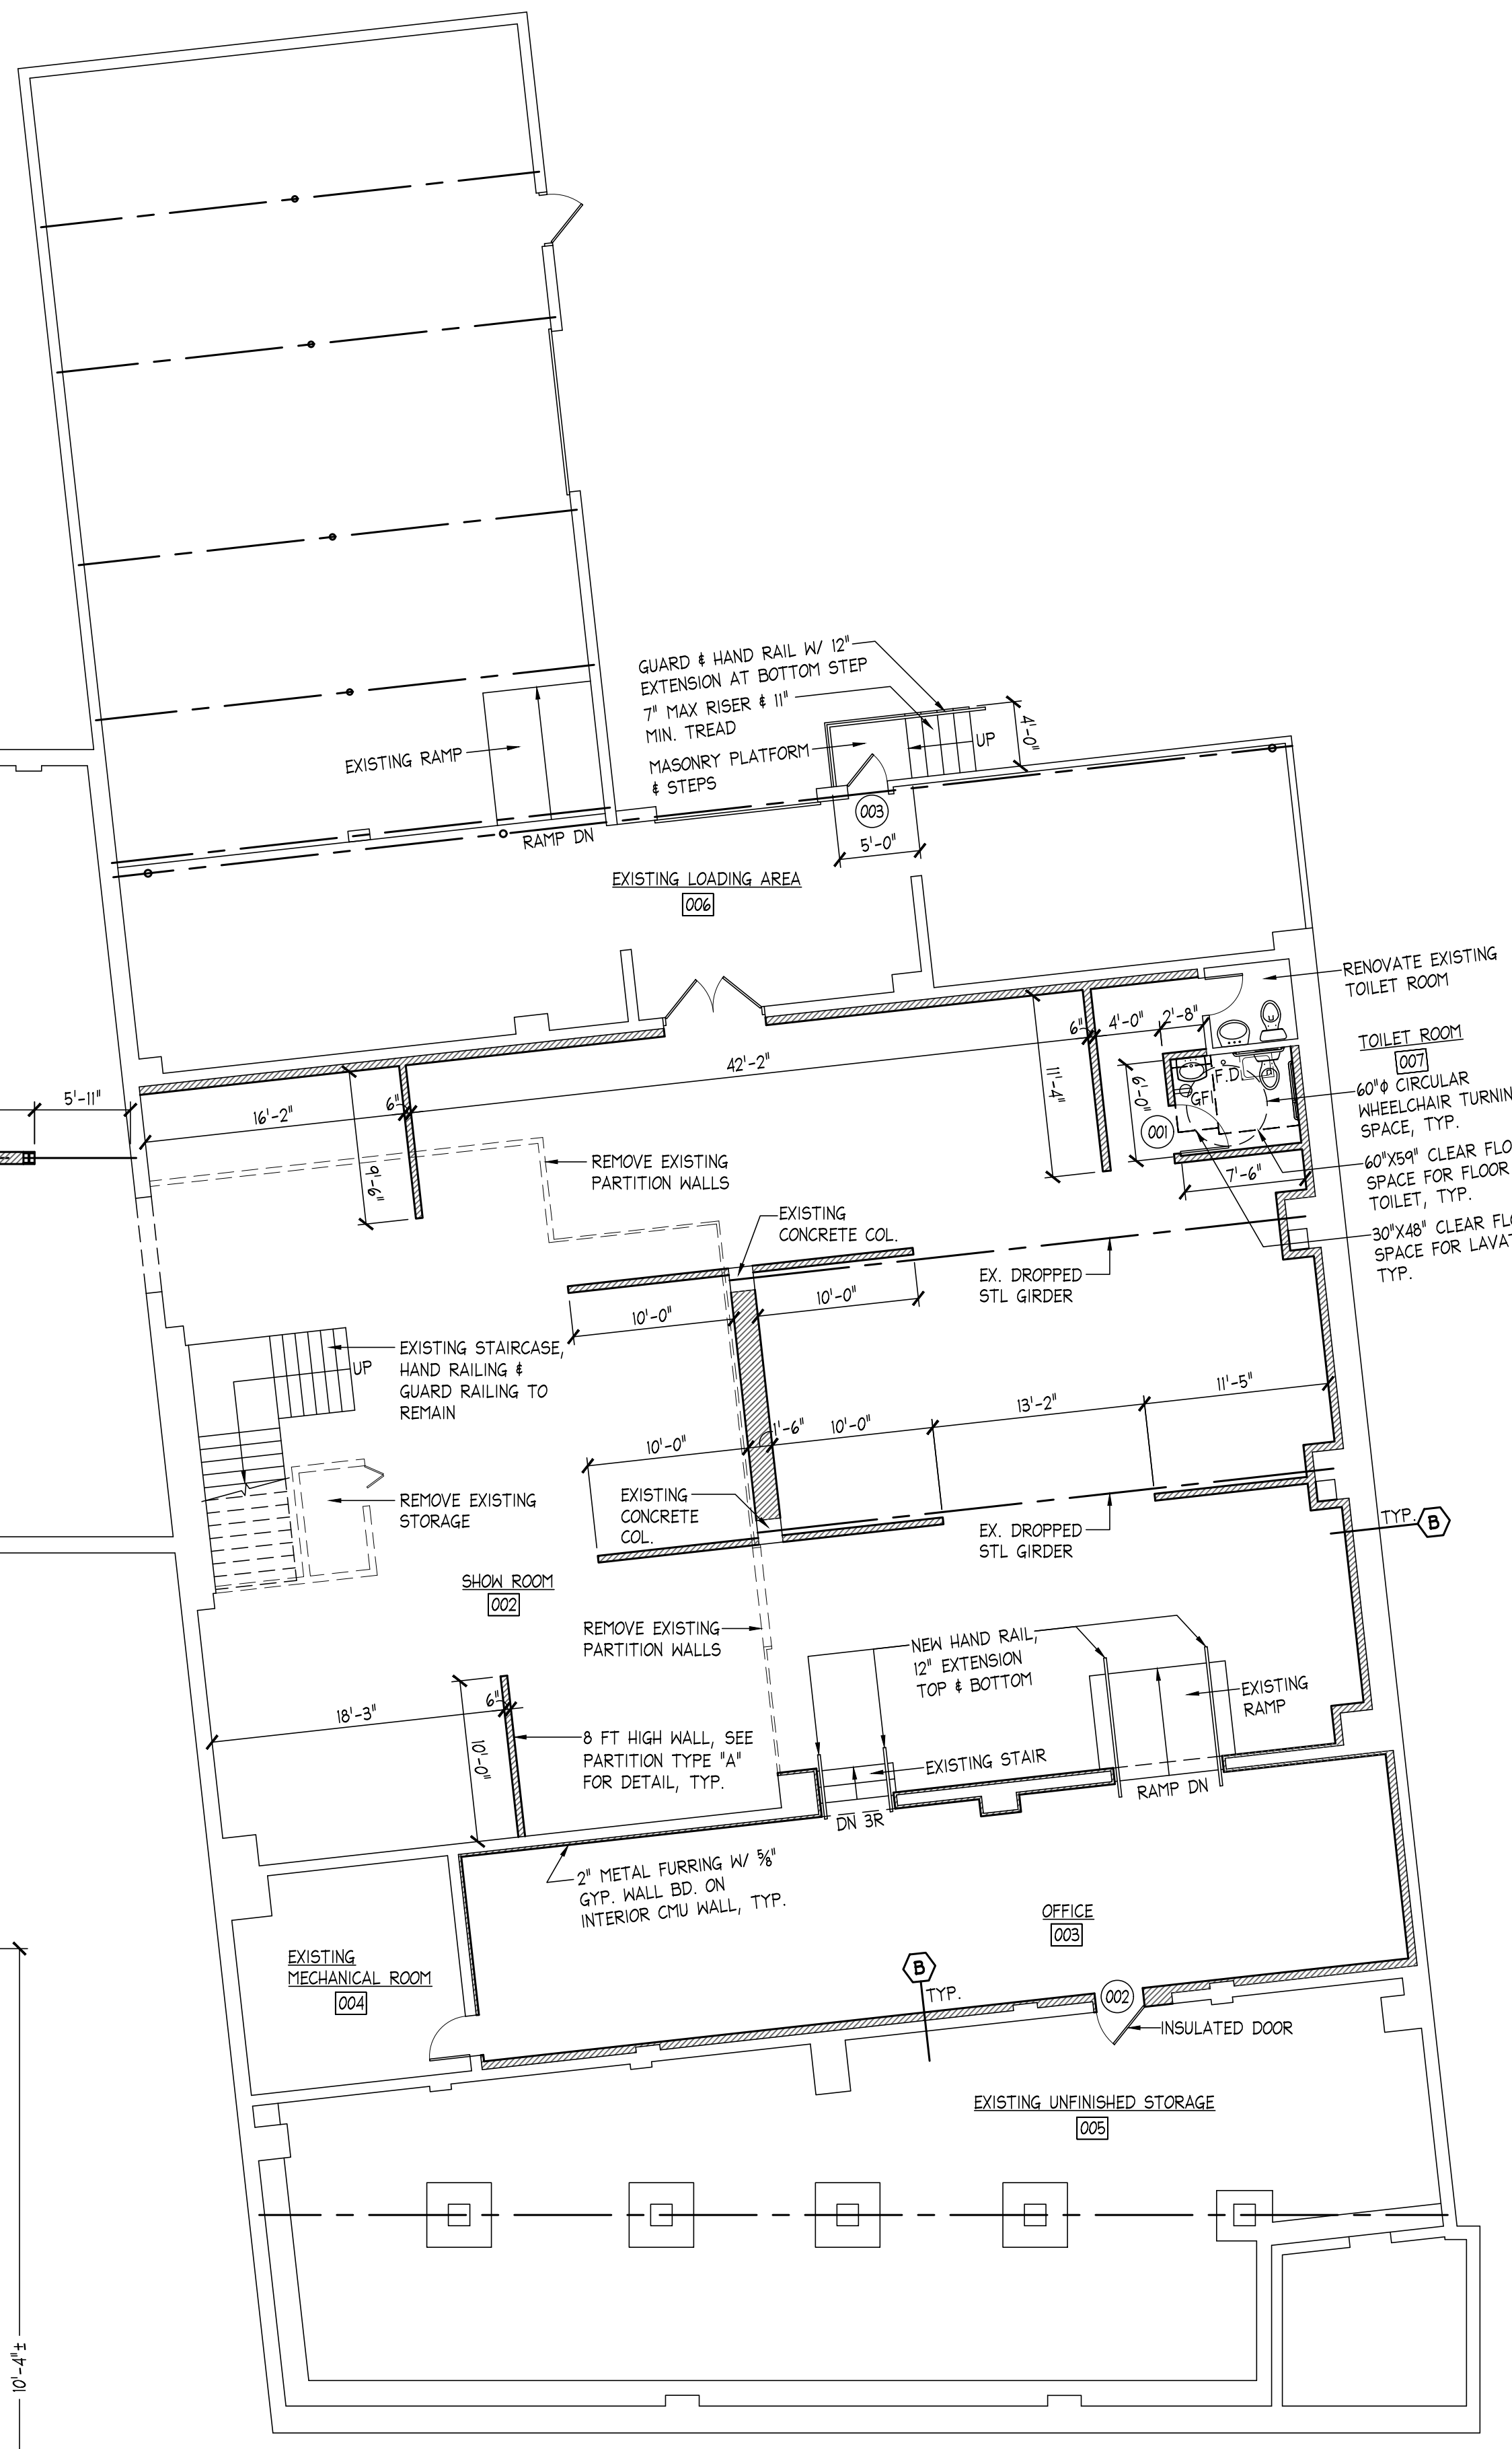

PARTITION TYPE "A" ELEVATION
SCALE 1-1/2" = 1'-0"

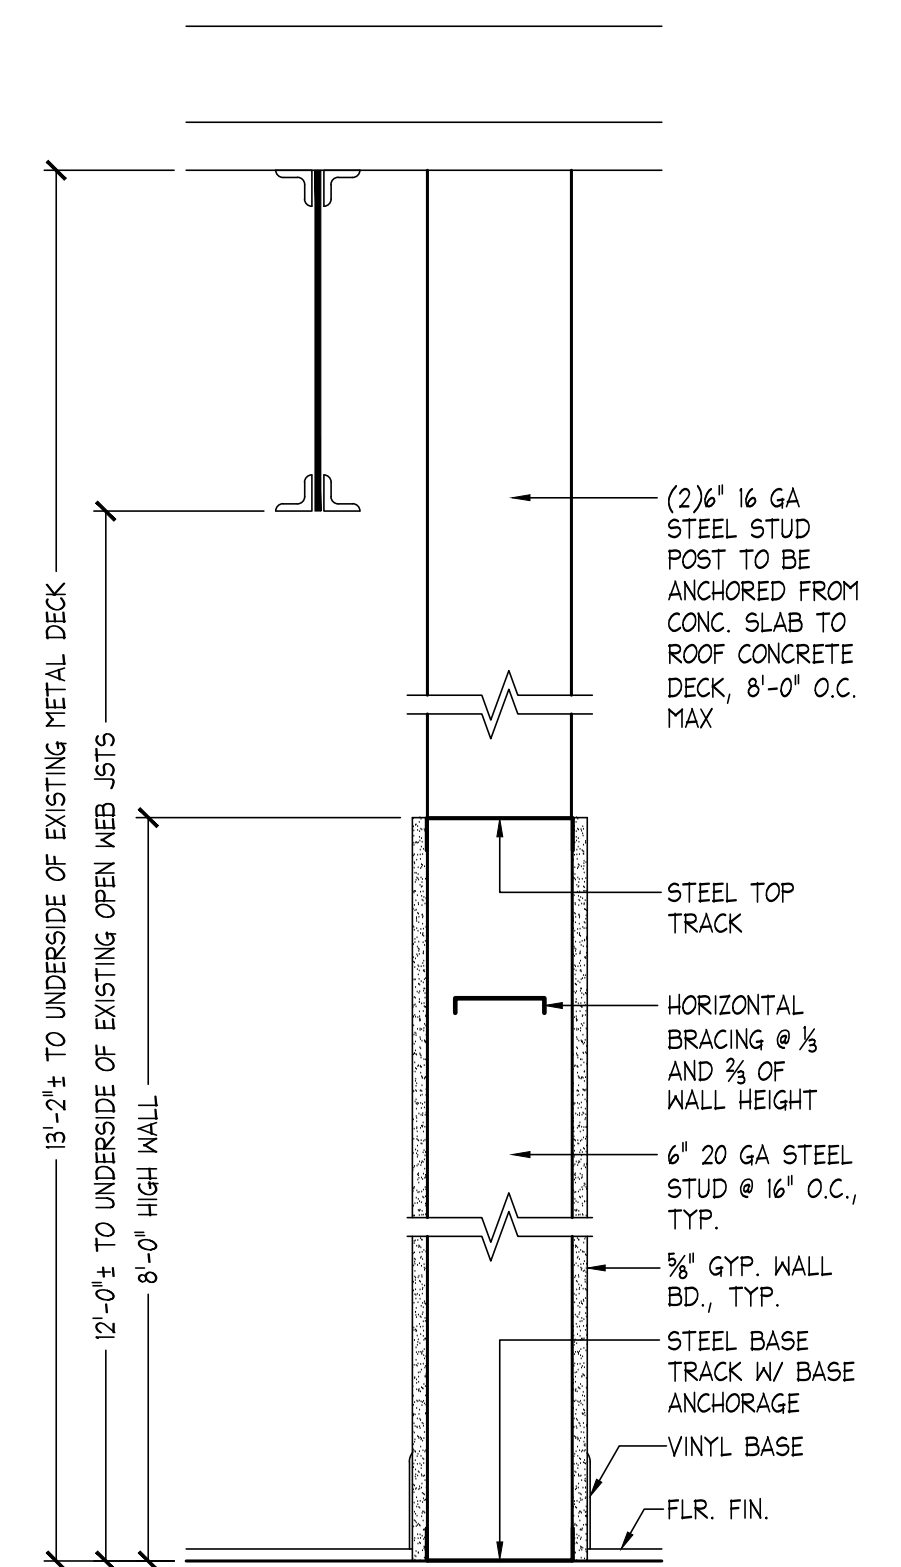

PARTITION TYPE "A" SECTION
SCALE 1-1/2" = 1'-0"

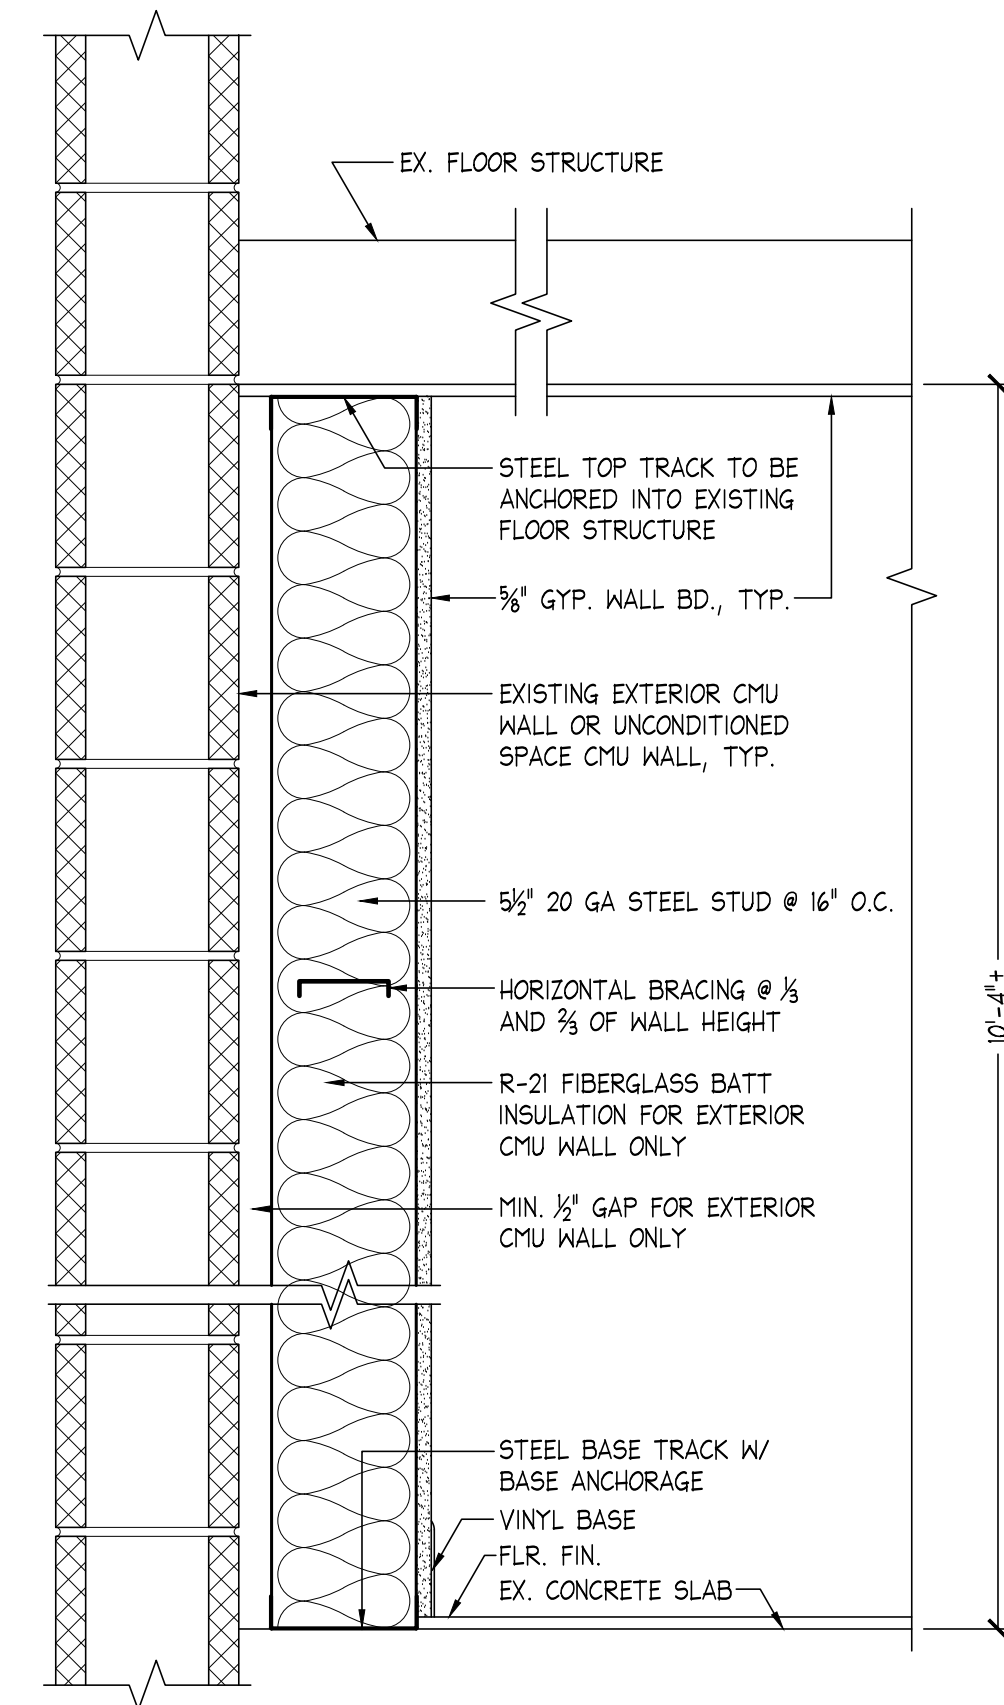

PARTITION TYPE "B"
SCALE 1-1/2" = 1'-0"

1 PROPOSED LOWER LEVEL PLAN
SCALE 1/8" = 1'-0"

PROJECT: INTERIOR RENOVATION FOR:
CREATIVE FURNITURE
TEL: EMAIL: BLOCK: 962 LOT: 18.01
MIDDLETOWN, NJ 07701

CONSULTANTS:

DRAWN BY :	PW
FOR PRICING :	04.26.2021
FOR PERMIT :	
REVISIONS :	DATE :
Δ	-
Δ	-
Δ	-
Δ	-

PO YI WU
656 MARTENSE AVE
TEANECK, NJ
(551) 574-2271
poarchitect@hotmail.com
NJ #18691

PLEASE NOTE THESE DRAWING ARE NOT TO BE USED FOR CONSTRUCTION UNLESS SIGNED & SEALED BY THE ARCHITECT. THESE DOCUMENTS ARE NOT TO BE REPRODUCED, ALTERED, COPIED OR ASSIGNED TO ANY THIRD PARTY WITHOUT THE ARCHITECTS PERMISSION.

DRAWING #:	A-2
SHEET #:	2

PROJECT:
INTERIOR RENOVATION FOR:
CREATIVE FURNITURE

TEL:
EMAIL:
BLOCK: 962
349 ROUTE 35
LOT: 18.01

CONSULTANTS:

DRAWN BY :	PW
FOR PRICING :	04.26.2021
FOR PERMIT :	
REVISIONS :	DATE :
△ -	-
△ -	-
△ -	-
△ -	-

PO YI WU
656 MARTENSE AVE
TEANECK, NJ
(551) 574-2271
poarchitect@hotmail.com
NJ #18691

PLEASE NOTE THESE DRAWING ARE NOT TO BE USED FOR CONSTRUCTION UNLESS SIGNED & SEALED BY THE ARCHITECT. THESE DOCUMENTS ARE NOT TO BE REPRODUCED, ALTERED, COPIED OR ASSIGNED TO ANY THIRD PARTY WITHOUT THE ARCHITECTS PERMISSION.

DRAWING #:	A-4
SHEET #:	4

SYMBOL KEY	
SYMBOL	DESCRIPTION
	EXIT & EMERGENCY LIGHT COMBO W/ BATTERY PACK
	EMERGENCY LIGHT W/ BATTERY PACK
	EXIT LIGHT W/ EXIT DIRECTION
	STROBE
	HORN STROBE
	SMOKE & CARBON MONOXIDE COMBINED ALARM
	SMOKE ALARM
	PULL STATION
	RECESSED REMOTE EMERGENCY LIGHT
	WALL MOUNTED REMOTE EMERGENCY LIGHT
	EGRESS TRAVEL PATH WITH DISTANCE IN FEET
	FIRE EXTINGUISHER
	CEILING MOUNTED
	EXISTING
	CLEAR EXIT WIDTH PROVIDED IN INCHES



SHOW ROOM AREA: 8,000± SF
OCCUPANT LOAD: 133
MAX TRAVEL DISTANCE: 100 FT

1
A-4 PROPOSED LOWER LEVEL LIFE SAFETY PLAN
SCALE 1/8" = 1'-0"

PROJECT:
INTERIOR RENOVATION FOR:
CREATIVE FURNITURE

TEL: EMAIL:
BLOCK: 962 LOT: 18.01
349 ROUTE 35

CONSULTANTS:

DRAWN BY :	PW
FOR PRICING :	04.26.2021
FOR PERMIT :	
REVISIONS :	DATE :
Δ -	-
Δ -	-
Δ -	-
Δ -	-

PO YI WU
656 MARTENSE AVE
TEANECK, NJ
(551) 574-2271
poarchitect@hotmail.com
NJ #18691

PLEASE NOTE THESE DRAWING ARE NOT TO BE USED FOR CONSTRUCTION UNLESS SIGNED & SEALED BY THE ARCHITECT. THESE DOCUMENTS ARE NOT TO BE REPRODUCED, ALTERED, COPIED OR ASSIGNED TO ANY THIRD PARTY WITHOUT THE ARCHITECTS PERMISSION.

DRAWING #:	A-5
SHEET #:	5

SYMBOL KEY	
SYMBOL	DESCRIPTION
	EXIT 4 EMERGENCY LIGHT COMBO W/ BATTERY PACK
	EMERGENCY LIGHT W/ BATTERY PACK
	EXIT LIGHT W/ EXIT DIRECTION
	STROBE
	HORN STROBE
	SMOKE & CARBON MONOXIDE COMBINED ALARM
	SMOKE ALARM
	PULL STATION
	RECESSED REMOTE EMERGENCY LIGHT
	WALL MOUNTED REMOTE EMERGENCY LIGHT
	EGRESS TRAVEL PATH WITH DISTANCE IN FEET
	FIRE EXTINGUISHER
	CEILING MOUNTED
	EXISTING
	CLEAR EXIT WIDTH PROVIDED IN INCHES

SHOW ROOM AREA: 13,400± SF
OCCUPANT LOAD: 223
MAX TRAVEL DISTANCE: 92 FT



1
A-5 PROPOSED UPPER LEVEL LIFE SAFETY PLAN
SCALE 1/8" = 1'-0"