


RETAIL FOR LEASE

**41-26 27TH STREET
LONG ISLAND CITY
NY 11101**

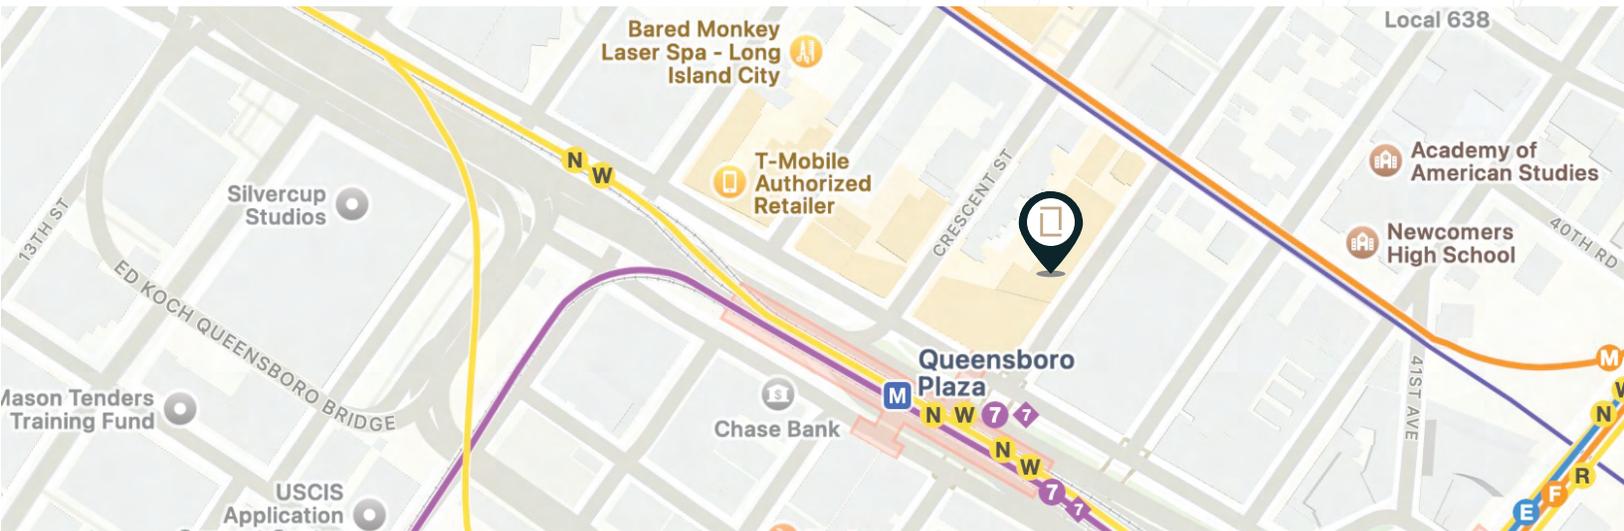


LISTING BRIEF

Located on 27th Street in the heart of Long Island City, 41-26 27th Street offers a 1,043 square foot ground-floor retail space with strong storefront presence and large display windows providing excellent natural light. The efficient layout supports a variety of retail, service, or professional uses, and benefits from steady foot traffic near Queens Plaza and immediate access to multiple subway lines connecting to Manhattan.

- **1,043 SQUARE FEET**
- **PRISTINE CONDITION**
- **NEXT TO QUEENSBORO PLAZA SUBWAY STOP**



FLOOR PLAN

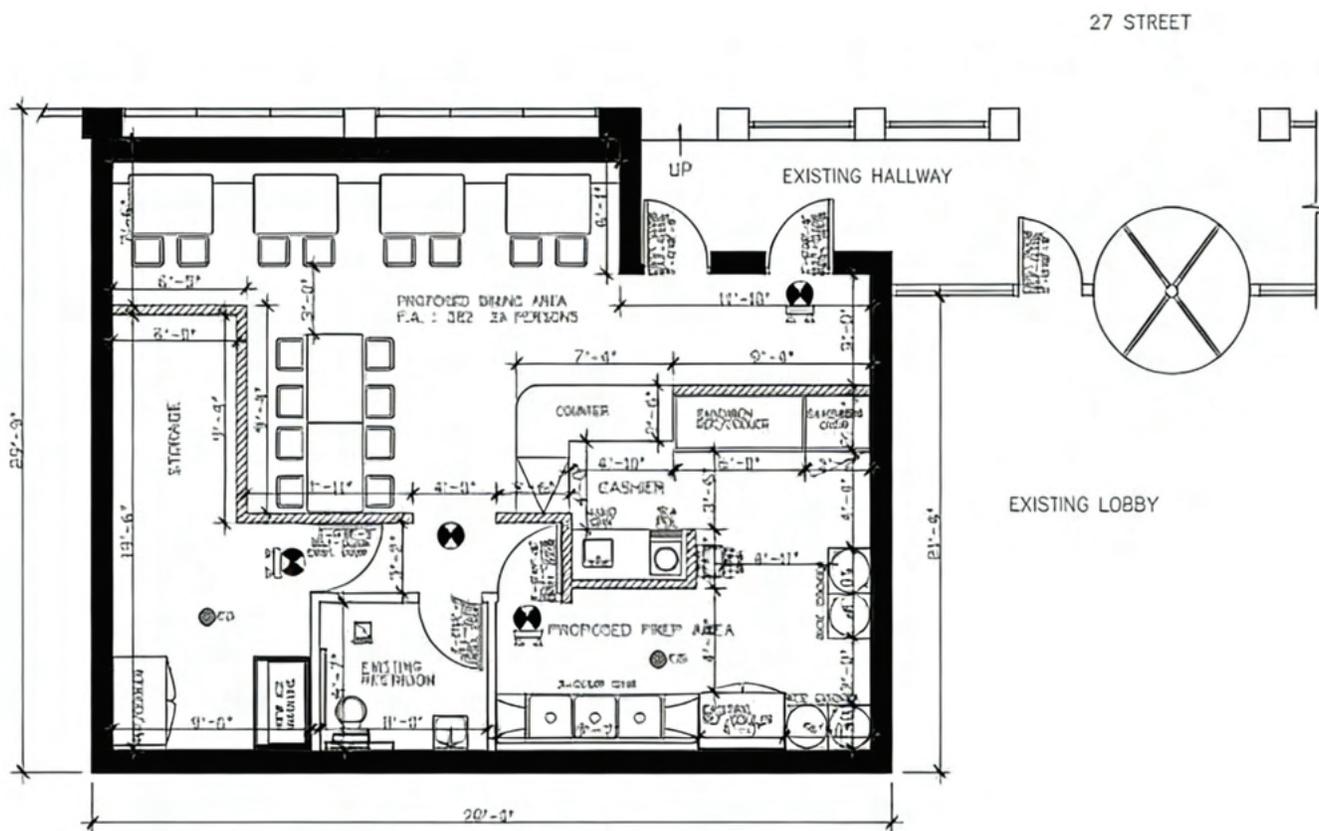

PROPOSED FIRST FLOOR PLAN
SCALE: 1/4"=1'-0"

豆包AI生成

NEARBY RETAIL



Serafina



jetBlue



COURTYARD
BY MARRIOTT



Walgreens



Checkers
& Rally's



CHASE



DUNKIN'



CONTACT



LUCA DICIERO
FOUNDER & CEO

(347) 242-0353
luca@nyspacefinders.com



FAISAL GILANI
ASSOCIATE BROKER

(925) 285-3075
faisal@nyspacefinders.com

All Information supplied in this marketing presentation and/or flyer is from sources deemed reliable and is furnished subject to errors, omissions, modifications, removal of listings from sale/lease and to any listing condition. Any square footage, dimensions, floor plans and/or technical data set forth are approximations and are subject to further elaboration/confirmation.