


INDUSTRIAL SPACE FOR LEASE

±148,525 SF



**22290 Hathaway Avenue
Hayward, CA 94541**

Prologis Hayward 33

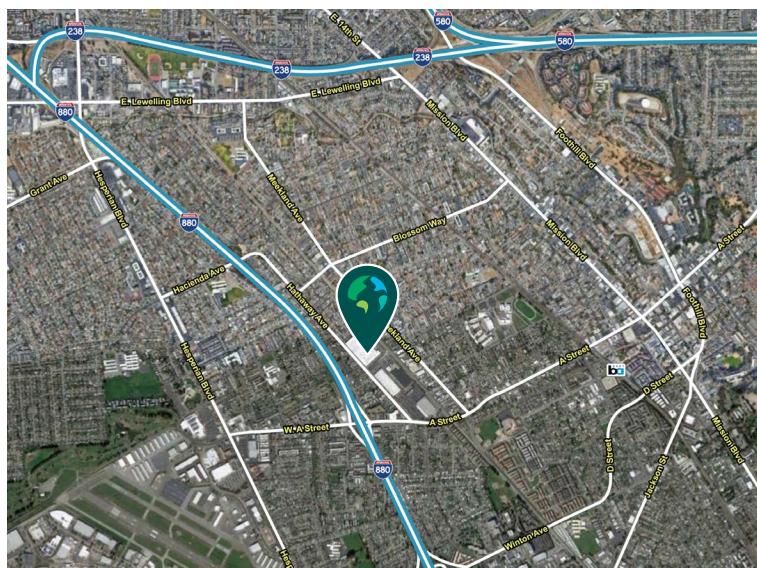


Property Features

- Prime location approximately one block east of Interstate 880 via A Street.
- 14 miles from the Port of Oakland.
- 2 miles to Interstate 238.
- 1.5 miles to Highway 92/San Mateo Bridge.

Available Space	±148,525 SF
Office SF	±3,250 SF
Clear Height	±28'
Dock Doors	16
Drive-In Doors	3
Electrical Service	1,600 Amps @ 480 Volts
Sprinkler	ESFR
Column Spacing	±44' x 79'
Parking Spaces	±100
Lease Rate	Call Broker
Available	Q2 2026



Unlock the full potential of your
**warehouse with one strategic,
single-source partner.**

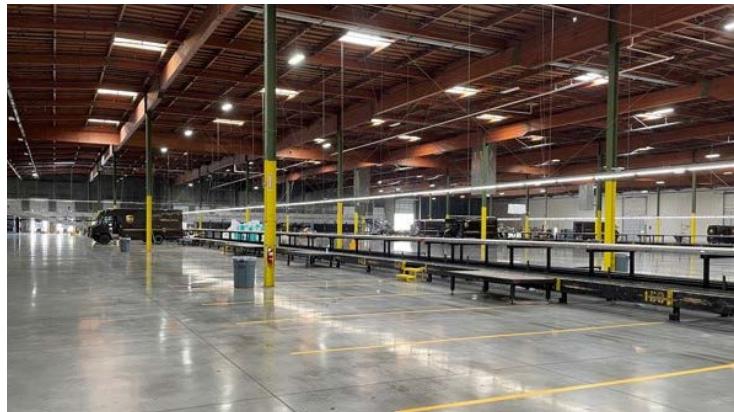

KBC Advisors
Sam Higgins, SIOR
sam.higgins@kbcadvisors.com
ph +1 415 987 8798
DRE License# 01329023



KBC Advisors
Tom Damaschino, SIOR
tom.damaschino@kbcadvisors.com
ph +1 510 599 1189
DRE License# 01261227

Prologis CA DRE License# 01944561

All rights reserved. No warranty or representation, expressed or implied, is made as to the accuracy of the information contained herein, and same is submitted subject to error and omissions.



Prologis
Jordan Lewis
jlewis2@prologis.com
ph +1 510 661 4025
DRE License# 02034839

prologis.com




Unlock the full potential of your
**warehouse with one strategic,
single-source partner.**



PROLOGIS HAYWARD 33
22290 HATHAWAY AVENUE
HAYWARD
 $\pm 148,525$ SF

- AVAILABLE
- LEASED
- LAND
- WATER
- YARD
- EV PARKING
- ▲ DOCK DOOR
- ◆ DRIVE-IN DOOR
- RAIL DOOR

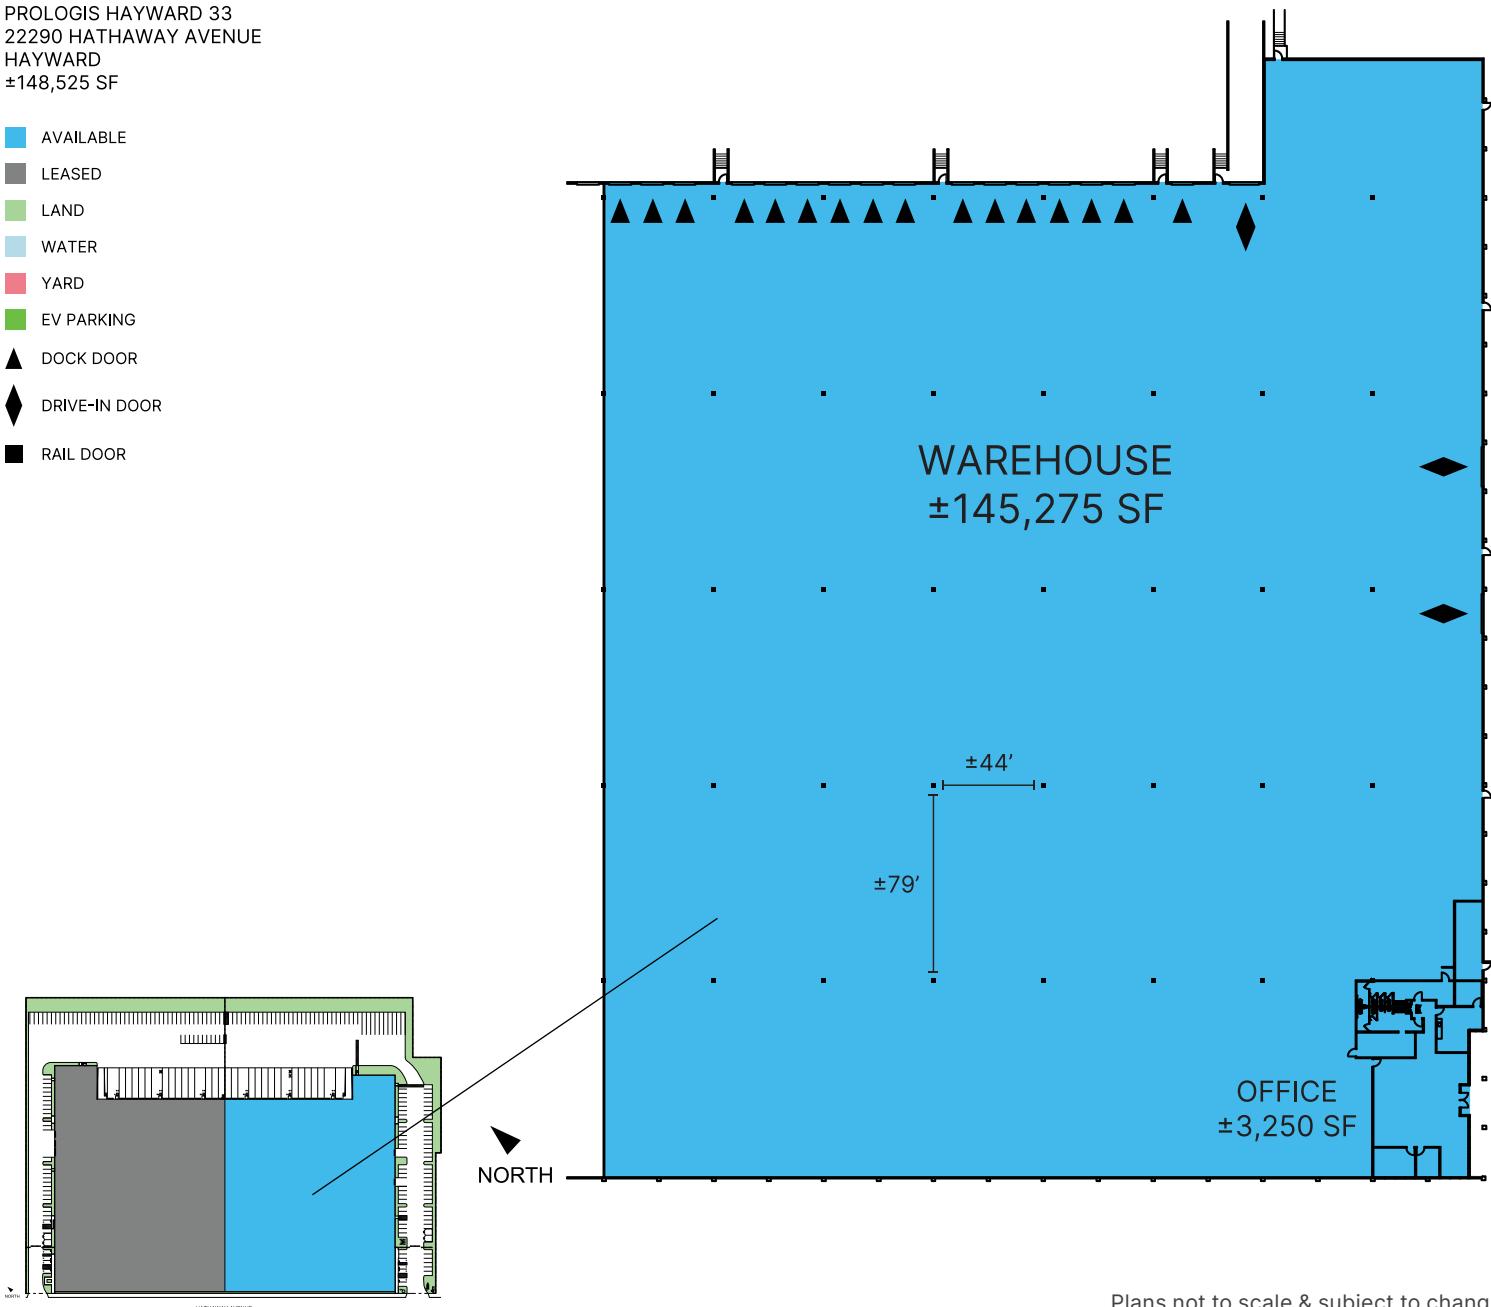

Plans not to scale & subject to change



KBC Advisors
Sam Higgins, SIOR
sam.higgins@kbcadvisors.com
ph +1 415 987 8798
DRE License# 01329023



KBC Advisors
Tom Damaschino, SIOR
tom.damaschino@kbcadvisors.com
ph +1 510 599 1189
DRE License# 01261227

Prologis CA DRE License# 01944561



Prologis
Jordan Lewis
jlewis2@prologis.com
ph +1 510 661 4025
DRE License# 02034839

prologis.com

All rights reserved. No warranty or representation, expressed or implied, is made as to the accuracy of the information contained herein, and same is submitted subject to error and omissions.

GO BEYOND THE BUILDING

Prologis Essentials is the single source for warehouse solutions to keep facilities running at a high level of efficiency. Our offerings are easy and convenient to procure and implement, providing support for move-in, moving forward, and growing any business.

MATERIAL HANDLING

- A. Racking & Shelving
 - I. Layout and Design
 - II. New and Used Material
 - III. Permitting Services
 - IV. Buybacks and Liquidations

- B. Forklifts
 - I. Electric and Propane
 - II. New, Used, and Refurbished
 - III. Rentals
 - IV. Service



SMART BUILDING

- A. Fiber Backbone
- B. Network and Cabling
- C. Internet Service
- D. Access Points
- E. Security Cameras and Monitoring Services
- F. Badge Access and Control
- G. Barcode Scanning



ENERGY

- A. Solar
- B. LED Lighting
- C. EV Charging
- D. Generators



AUTOMATION/ADVANCED SOLUTIONS

- A. Conveyor and Sortation
- B. Locus Robotics
- C. VLMs, Shuttles, Carousels, AS/RS
- D. Pick Modules/Mezzanine



PRODUCTS AND SERVICES

- A. Moving and Relocation Services
- B. HVLS Fans
- C. Office Furniture
- D. In-Plant Modular Offices
- E. Yard Ramps
- F. Janitorial Service
- G. Pest Control



John Kenley

Essentials Solutions Manager

jkenley@prologis.com

415-733-9402

 **PROLOGIS**
ESSENTIALS

www.prologisessentials.com