


28'

40 Ft

80 Ft

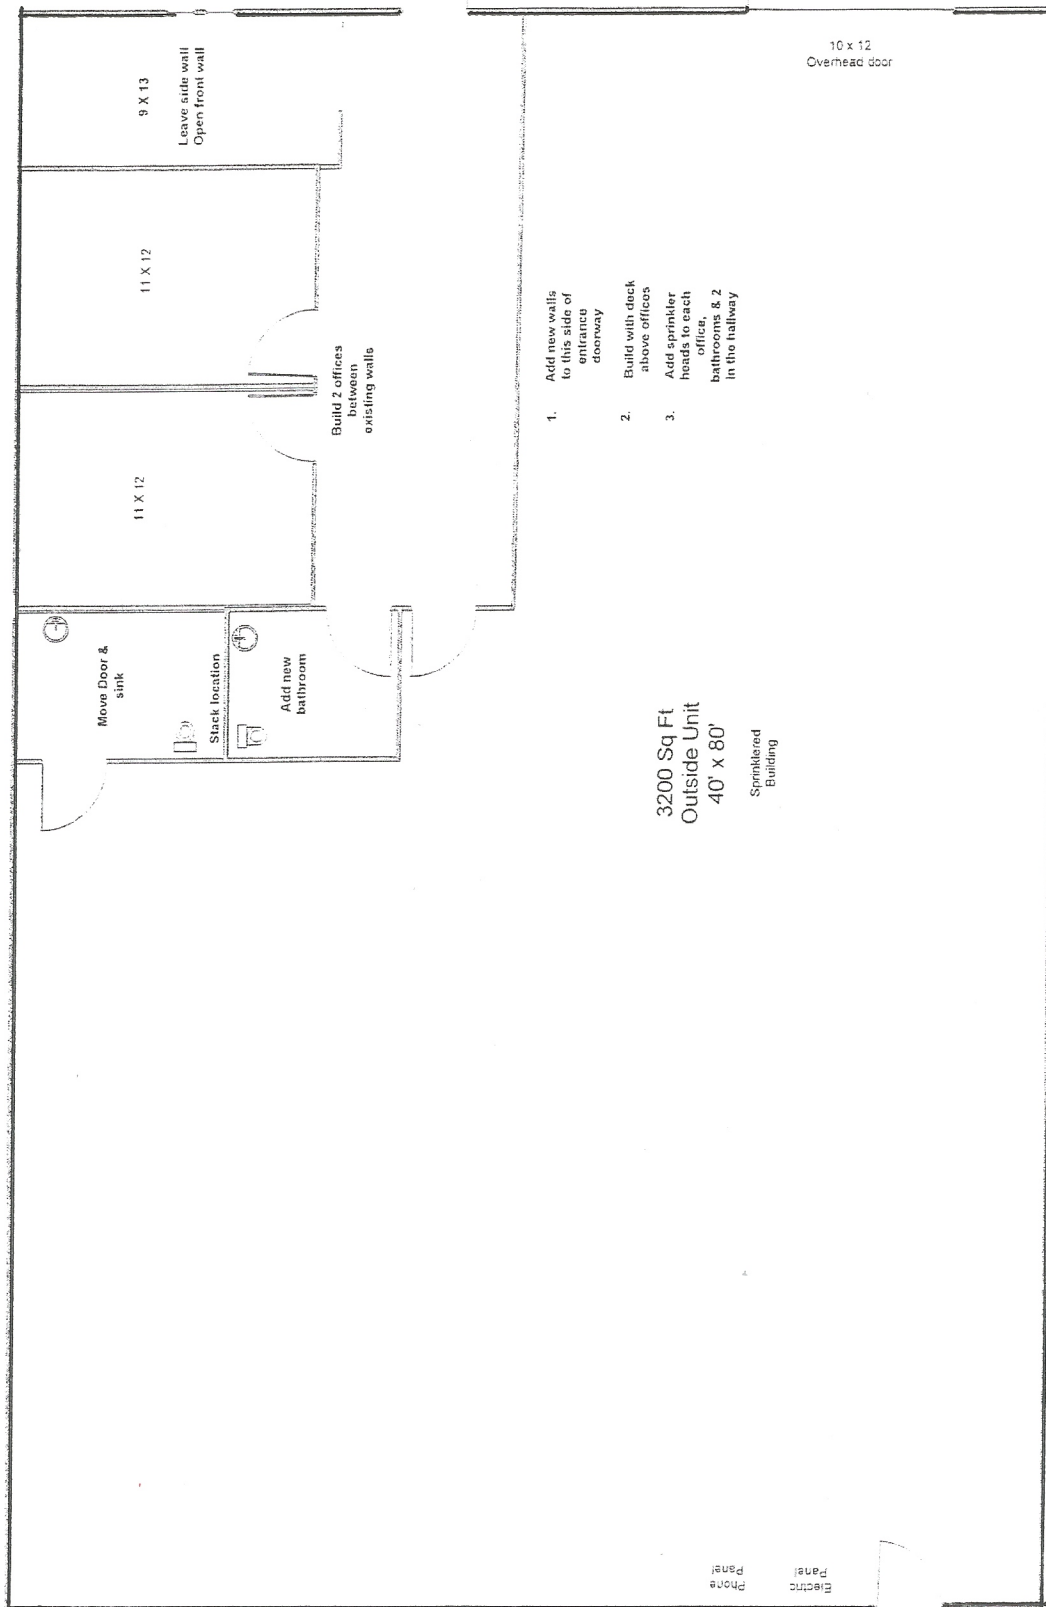

1. Add new walls to this side of entrance doorway
2. Build with deck above offices
3. Add sprinkler heads to each office, bathrooms & 2 in the hallway

3200 Sq Ft
 Outside Unit
 40' x 80'

Sprinklered
 Building

Electrical
 Panel
 Phone

420 E Kelly Dr
 W Berlin, NJ 08910