




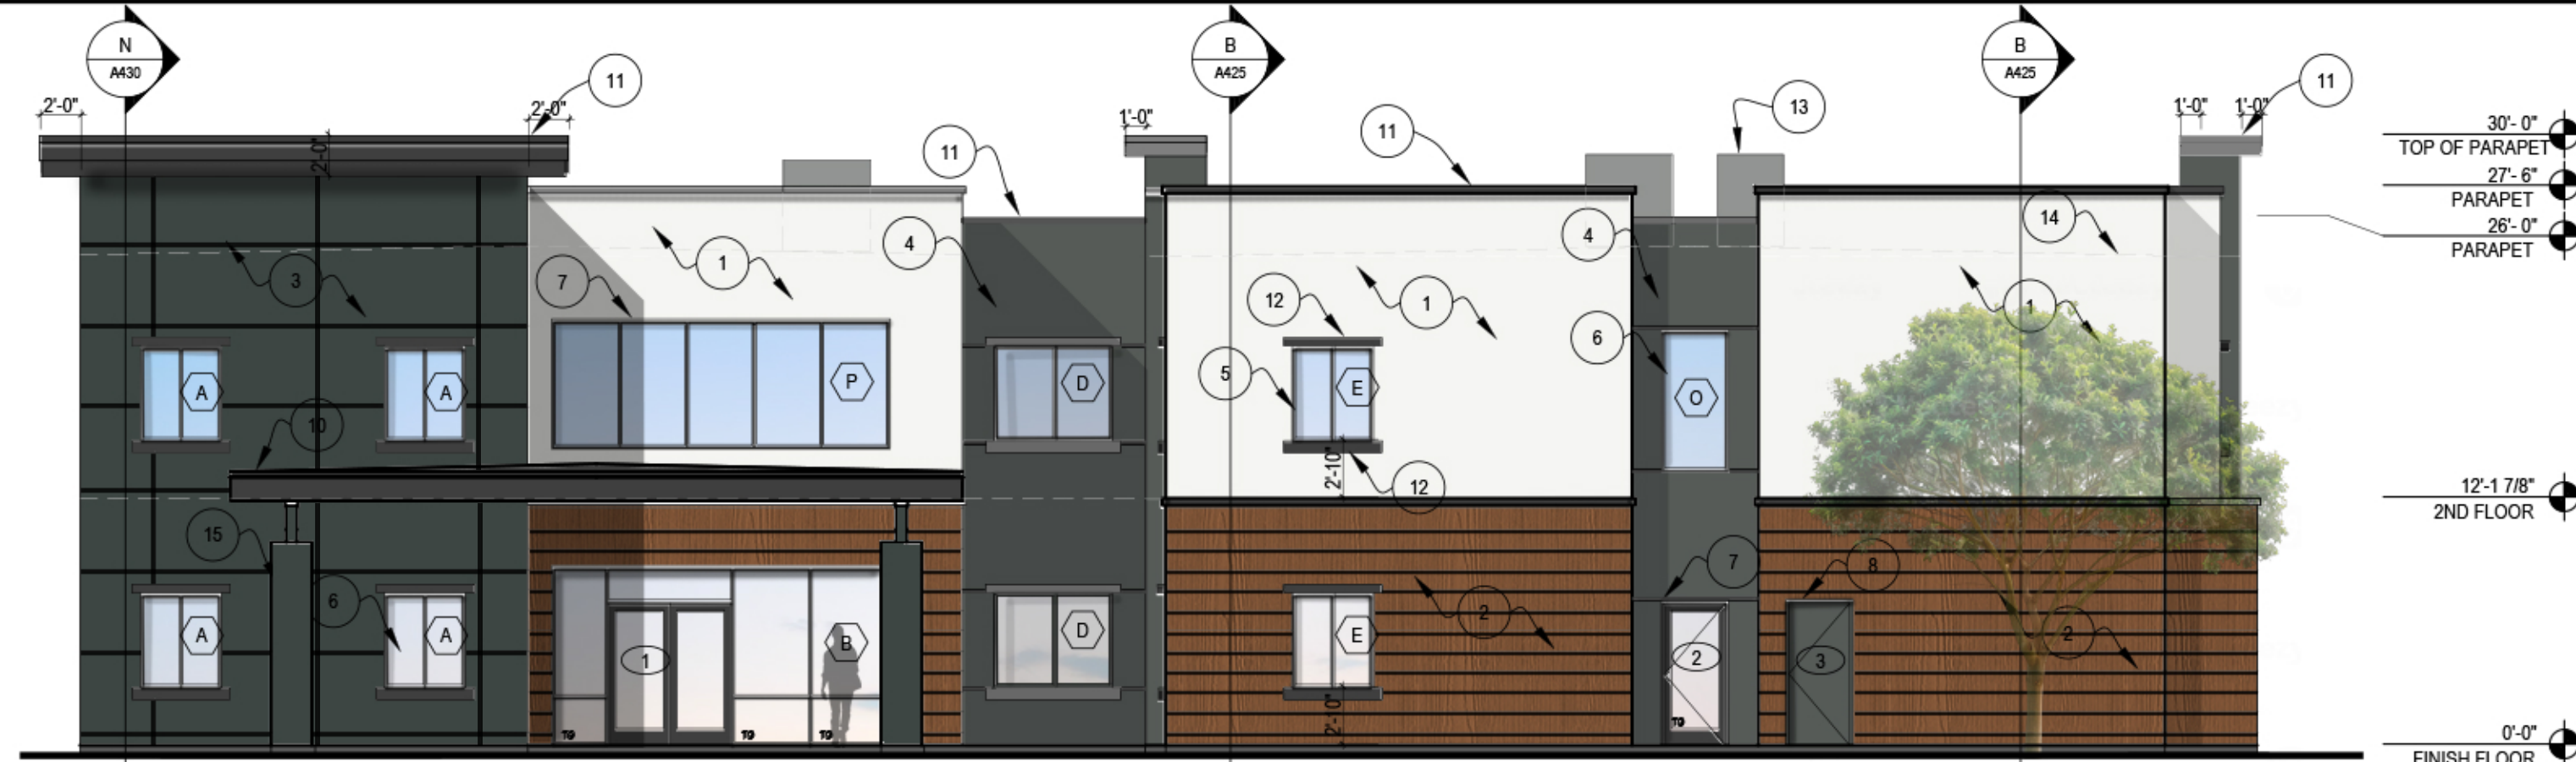


2 SOUTH ELEVATIONS
1/8" = 1'-0"

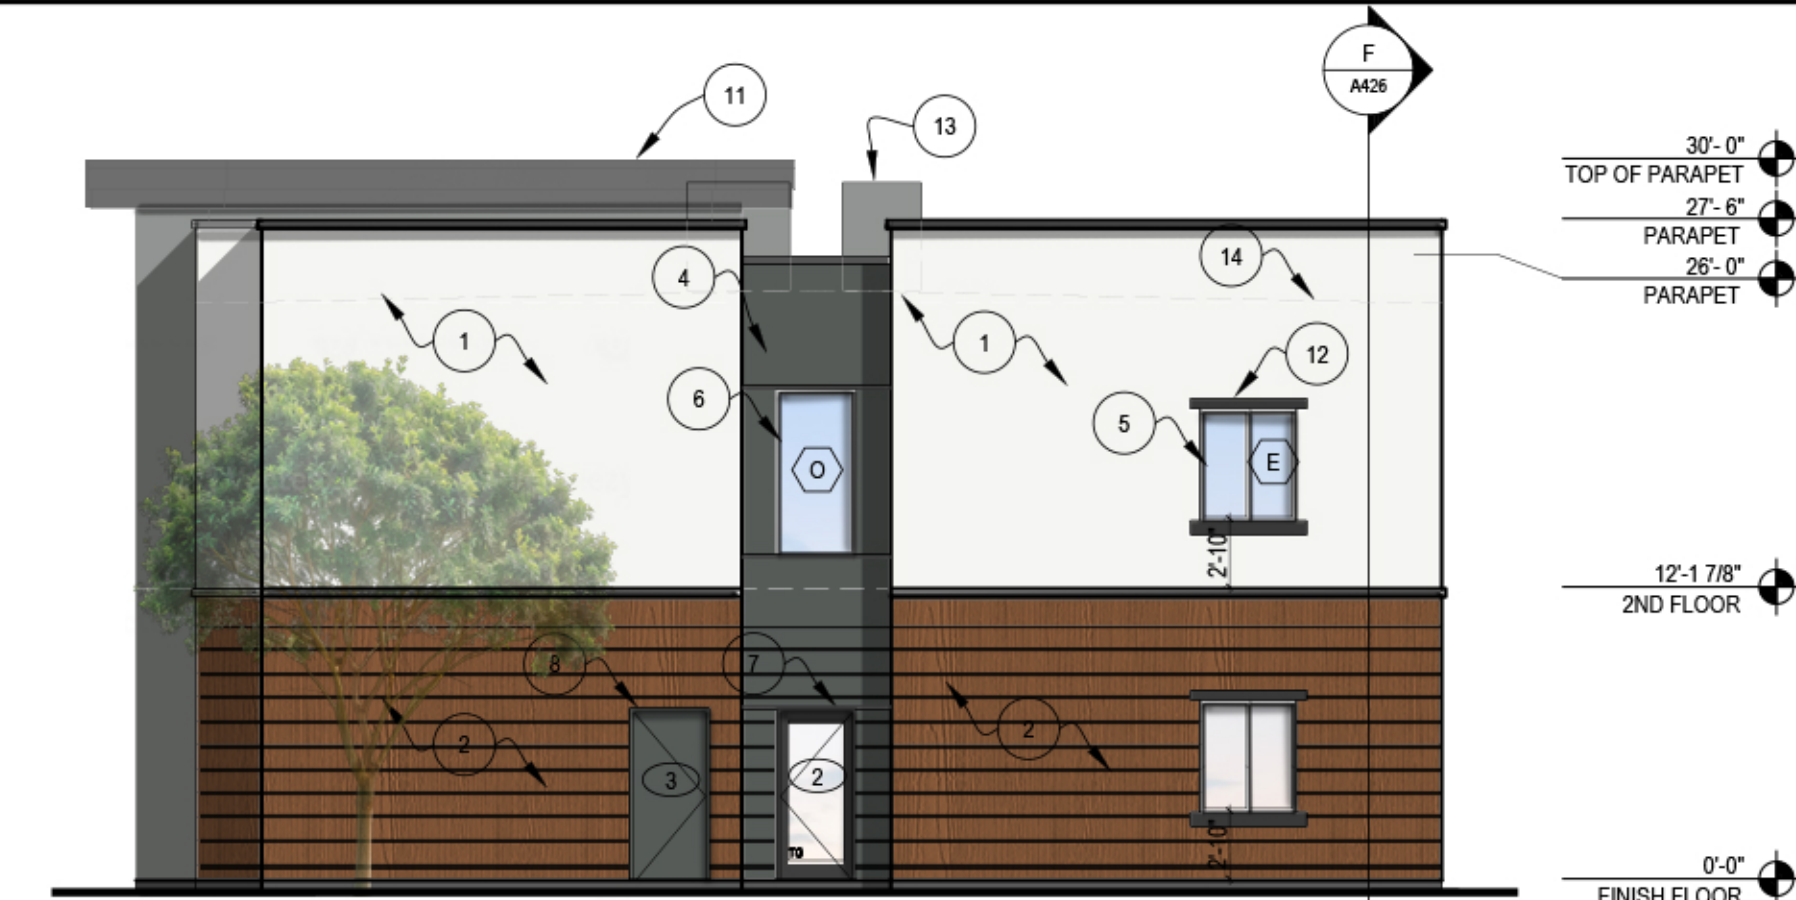

1 SOUTHWEST ELEVATIONS
1/8" = 1'-0"


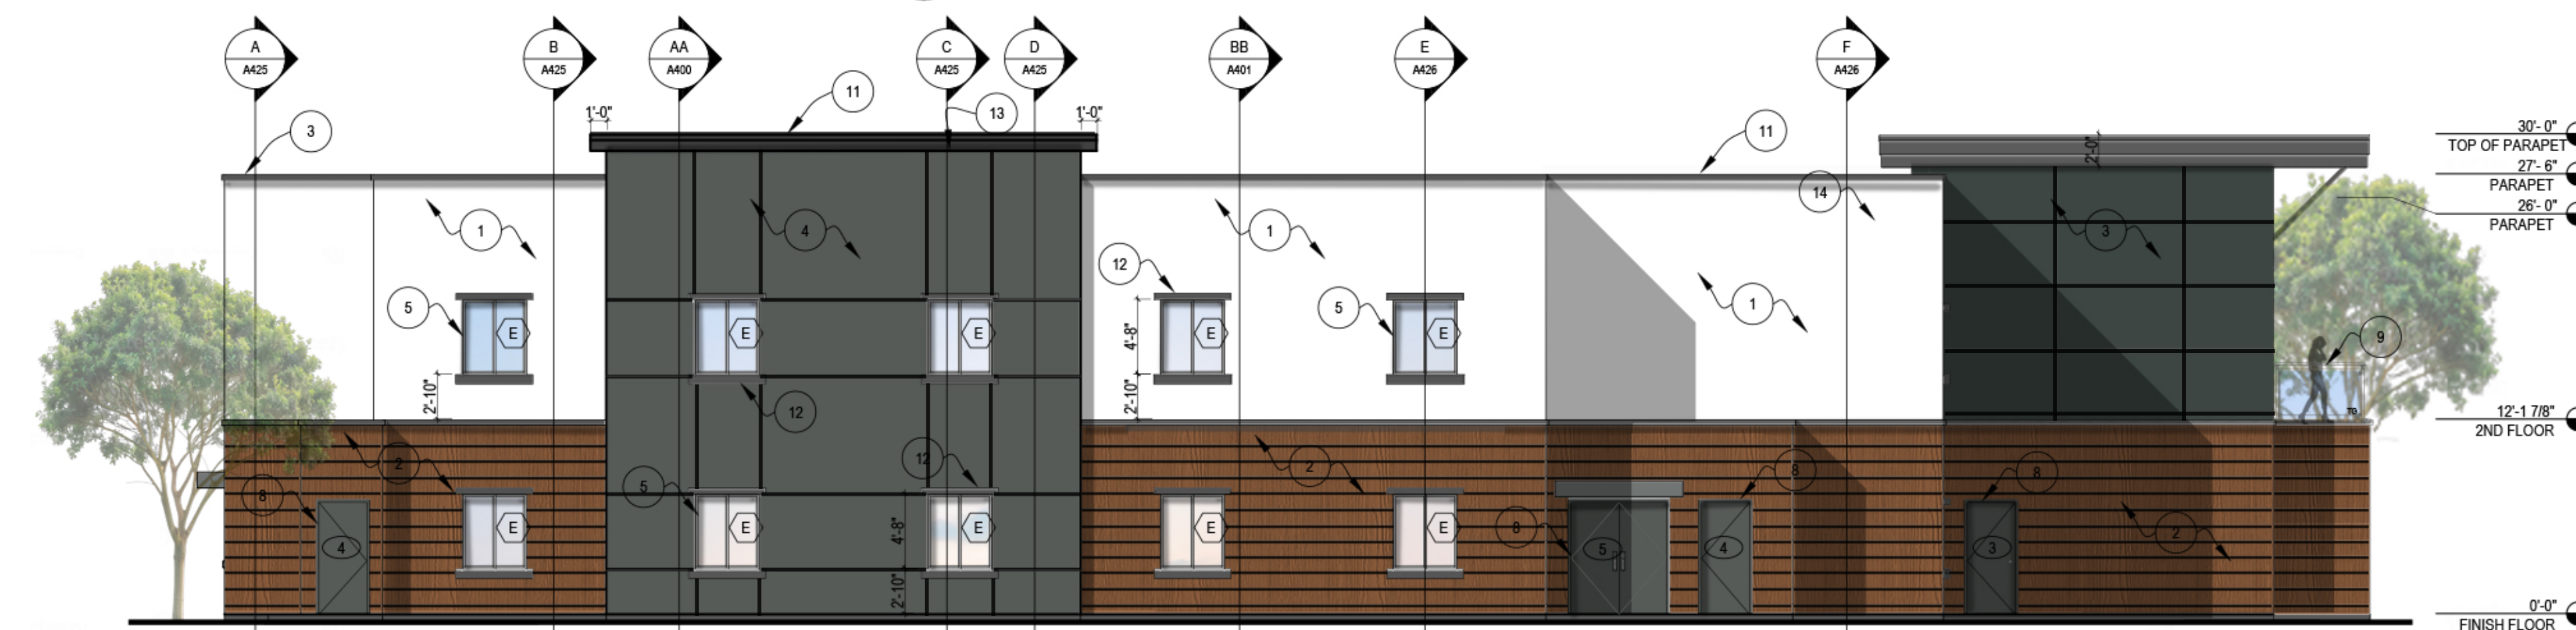


3 EAST ELEVATIONS
1/8" = 1'-0"

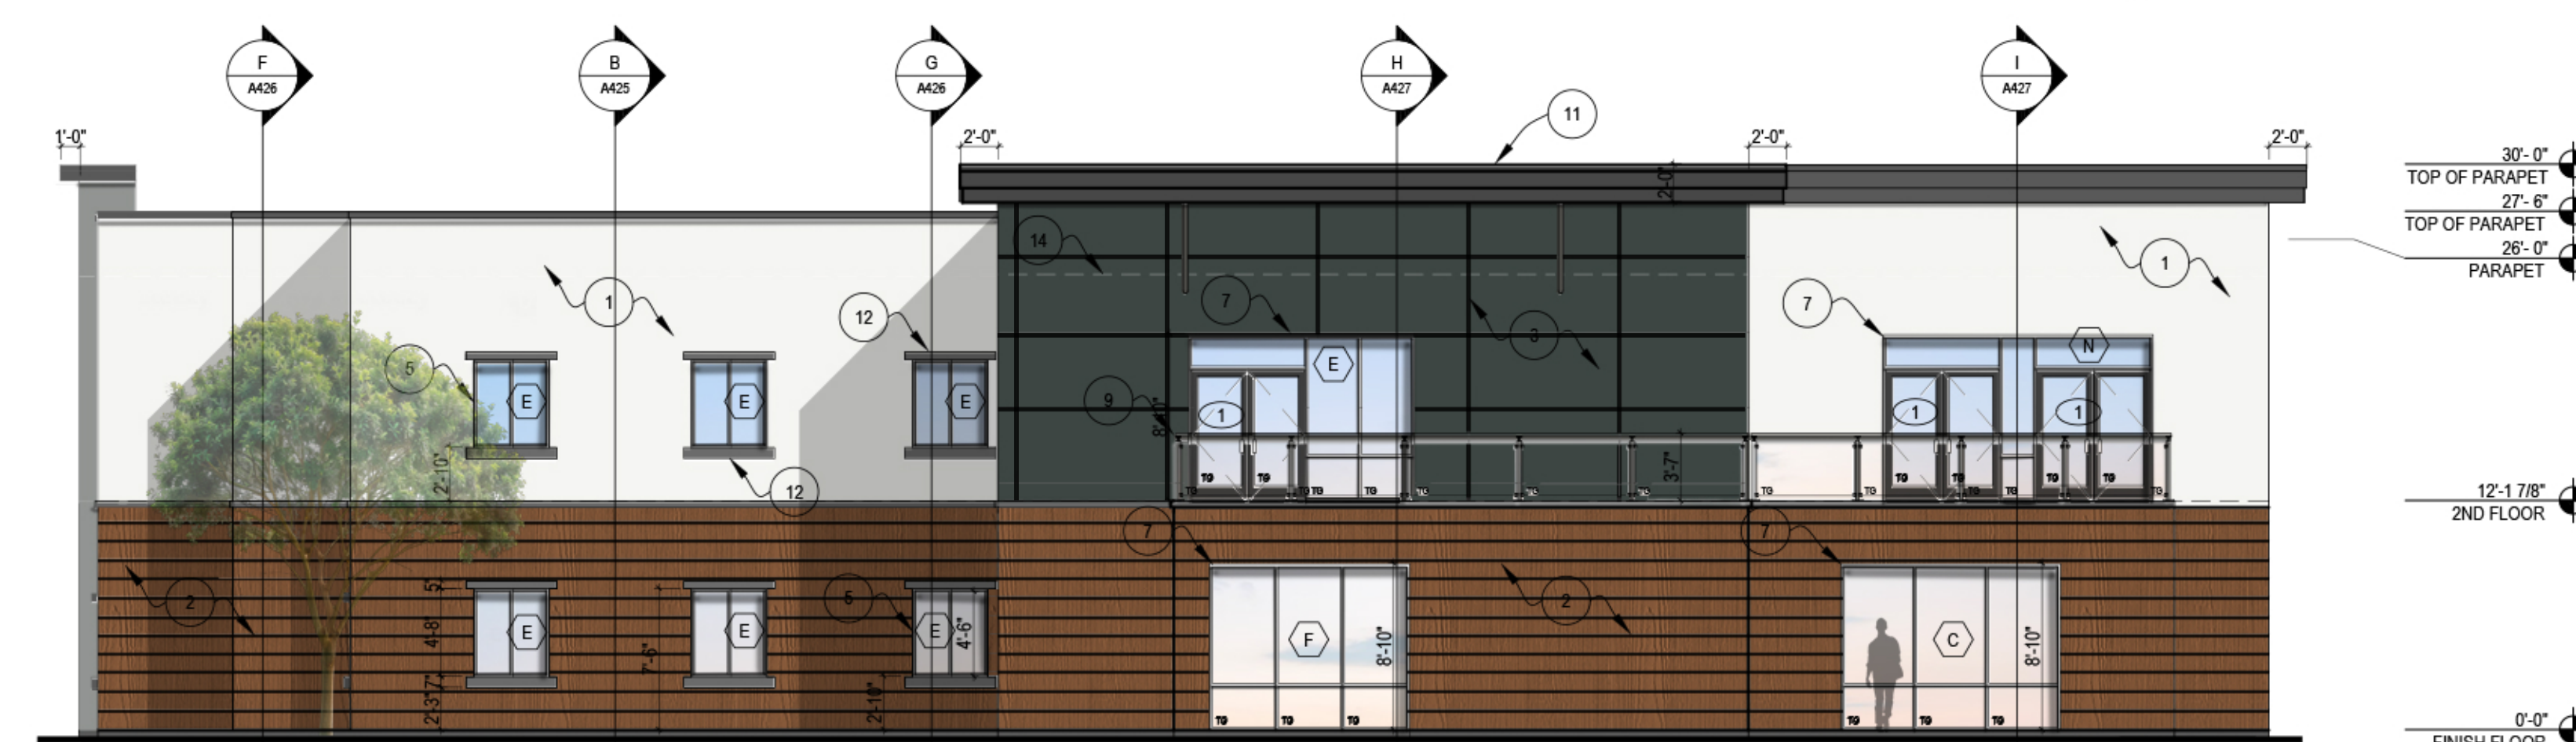


4 NORTH ELEVATIONS
1/8" = 1'-0"

2 EXTERIOR ELEVATIONS
1/8" = 1'-0"

  	WESTERN 1-KOTE STUCCO SYSTEM (ESR-1607) OVER 3/8" CDX & TYVEK BUILDING WRAP ON 2"x WOOD STUDS - ICC ESR -11941 (OMEGA DIAMOND WALL INSULATING ONE COAT STUCCO) WITH CONTROL JOINTS - PAINTED CARBON DATING DET592		WESTERN 1-KOTE STUCCO SYSTEM - PAINTED CARRARA DET649
	METAL SIDING OVER 3/8" CDX SHEATHING OVER 2x6 WOOD STUDS @ 24" O.C. - AL13 PANEL SYSTEM (ASTM E84) - COLOR OLIVE		12" HARDIE PLANK LAP SIDING MODEL CEDARMILL PRIMED FOR PAINT (ASTM C1186) OVER TYVEK BUILDING WRAP ON 3/8" CDX ON 2x6 OR 2x4 STUD WALL - COLOR BROWN EYES DE5265
	ALL METAL ELEMENTS TO BE PAINTED DUNN EDWARDS BLACKJACK DE6371		

13 MATERIAL BOARD

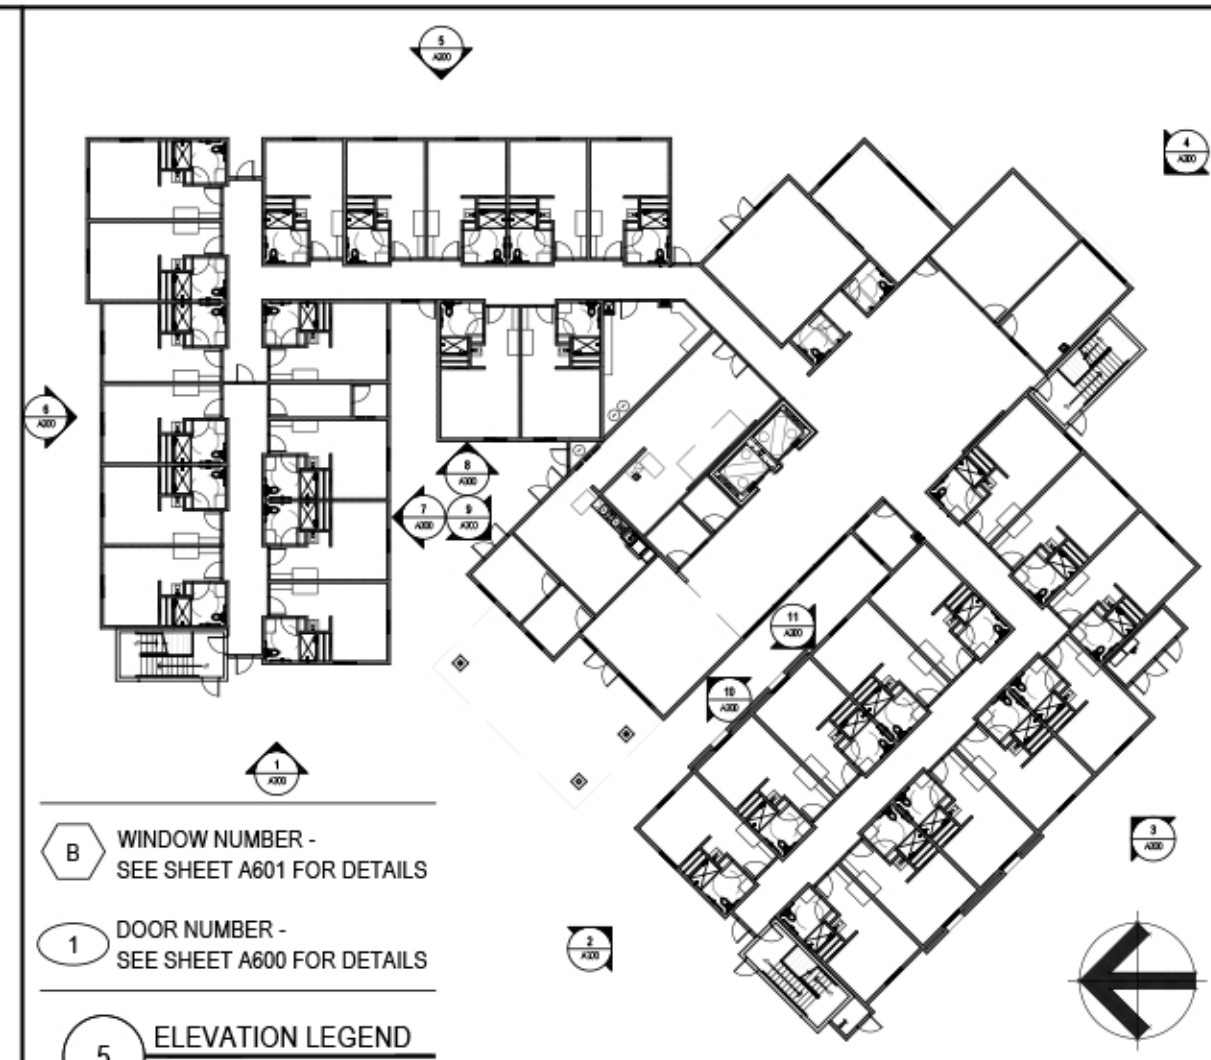

- WINDOW NUMBER - SEE SHEET A601 FOR DETAILS
- DOOR NUMBER - SEE SHEET A600 FOR DETAILS
- ELEVATION LEGEND

- WESTERN 1-KOTE STUCCO SYSTEM (ESR-1607) OVER 3/8" CDX & TYVEK BUILDING WRAP ON 2"x WOOD STUDS - ICC ESR -11941 (OMEGA DIAMOND WALL INSULATING ONE COAT STUCCO) - PAINTED CARRARA DET649
 - 12" HARDIE PLANK LAP SIDING MODEL CEDARMILL PRIMED FOR PAINT (ASTM C1186) OVER TYVEK BUILDING WRAP ON 3/8" CDX ON 2x6 OR 2x4 STUD WALL - COLOR BROWN EYES DE5265
 - METAL SIDING OVER 3/8" CDX SHEATHING OVER 2x6 WOOD STUDS @ 24" O.C. - AL13 PANEL SYSTEM (ASTM E84) - COLOR OLIVE
 - WESTERN 1-KOTE STUCCO SYSTEM (ESR-1607) OVER 3/8" CDX & TYVEK BUILDING WRAP ON 2"x WOOD STUDS - ICC ESR -11941 (OMEGA DIAMOND WALL INSULATING ONE COAT STUCCO) WITH CONTROL JOINTS - PAINTED CARBON DATING DET592
 - DARK ANODIZED SLIDING ALUMINUM WINDOW - WITH 1" INSULATED GLASS
 - DARK ANODIZED FIXED GLASS ALUMINUM WINDOWS WITH 1" INSULATED GLASS
 - DARK ANODIZED ALUMINUM STOREFRONT WINDOWS AND DOORS
 - HOLLOW METAL DOOR AND FRAME - PAINTED CARBON DATING DET592
 - STEEL & TEMPERED GLASS BALCONY RAILING - 42" HIGH, STEEL PAINTED DUNN EDWARDS BLACKJACK | DE6371 - TOP MOUNT - VIEWRAIL ESR 4798-1
 - METAL CANOPY AND STEEL COLUMN - PAINTED DUNN EDWARDS BLACKJACK | DE6371 - SEE STRUCTURAL
 - Snap-on METAL CAP FLASHING - PAINTED DUNN EDWARDS BLACKJACK | DE6371
 - 4" FOAM HEAD & 6" SILL COVERED WITH WESTERN 1-KOTE - PAINTED DUNN EDWARDS BLACKJACK | DE6371
 - ROOFTOP UNIT
 - ROOF LINE
 - AL13 PANEL SYSTEM (ASTM E84) OVER FURR-OUT STEEL STRUCTURAL COLUMN - COLOR OLIVE
- EXTERIOR ELEVATION KEYNOTES