




DATE: 4.30.21  
DRAWING:  
21018  
SCALE:  
1/8" = 1'-0"  
SHT SIZE:  
8.5x11

EXISTING  
PLAN  
  
501

2700  
LIGHTHOUSE  
Baltimore MD

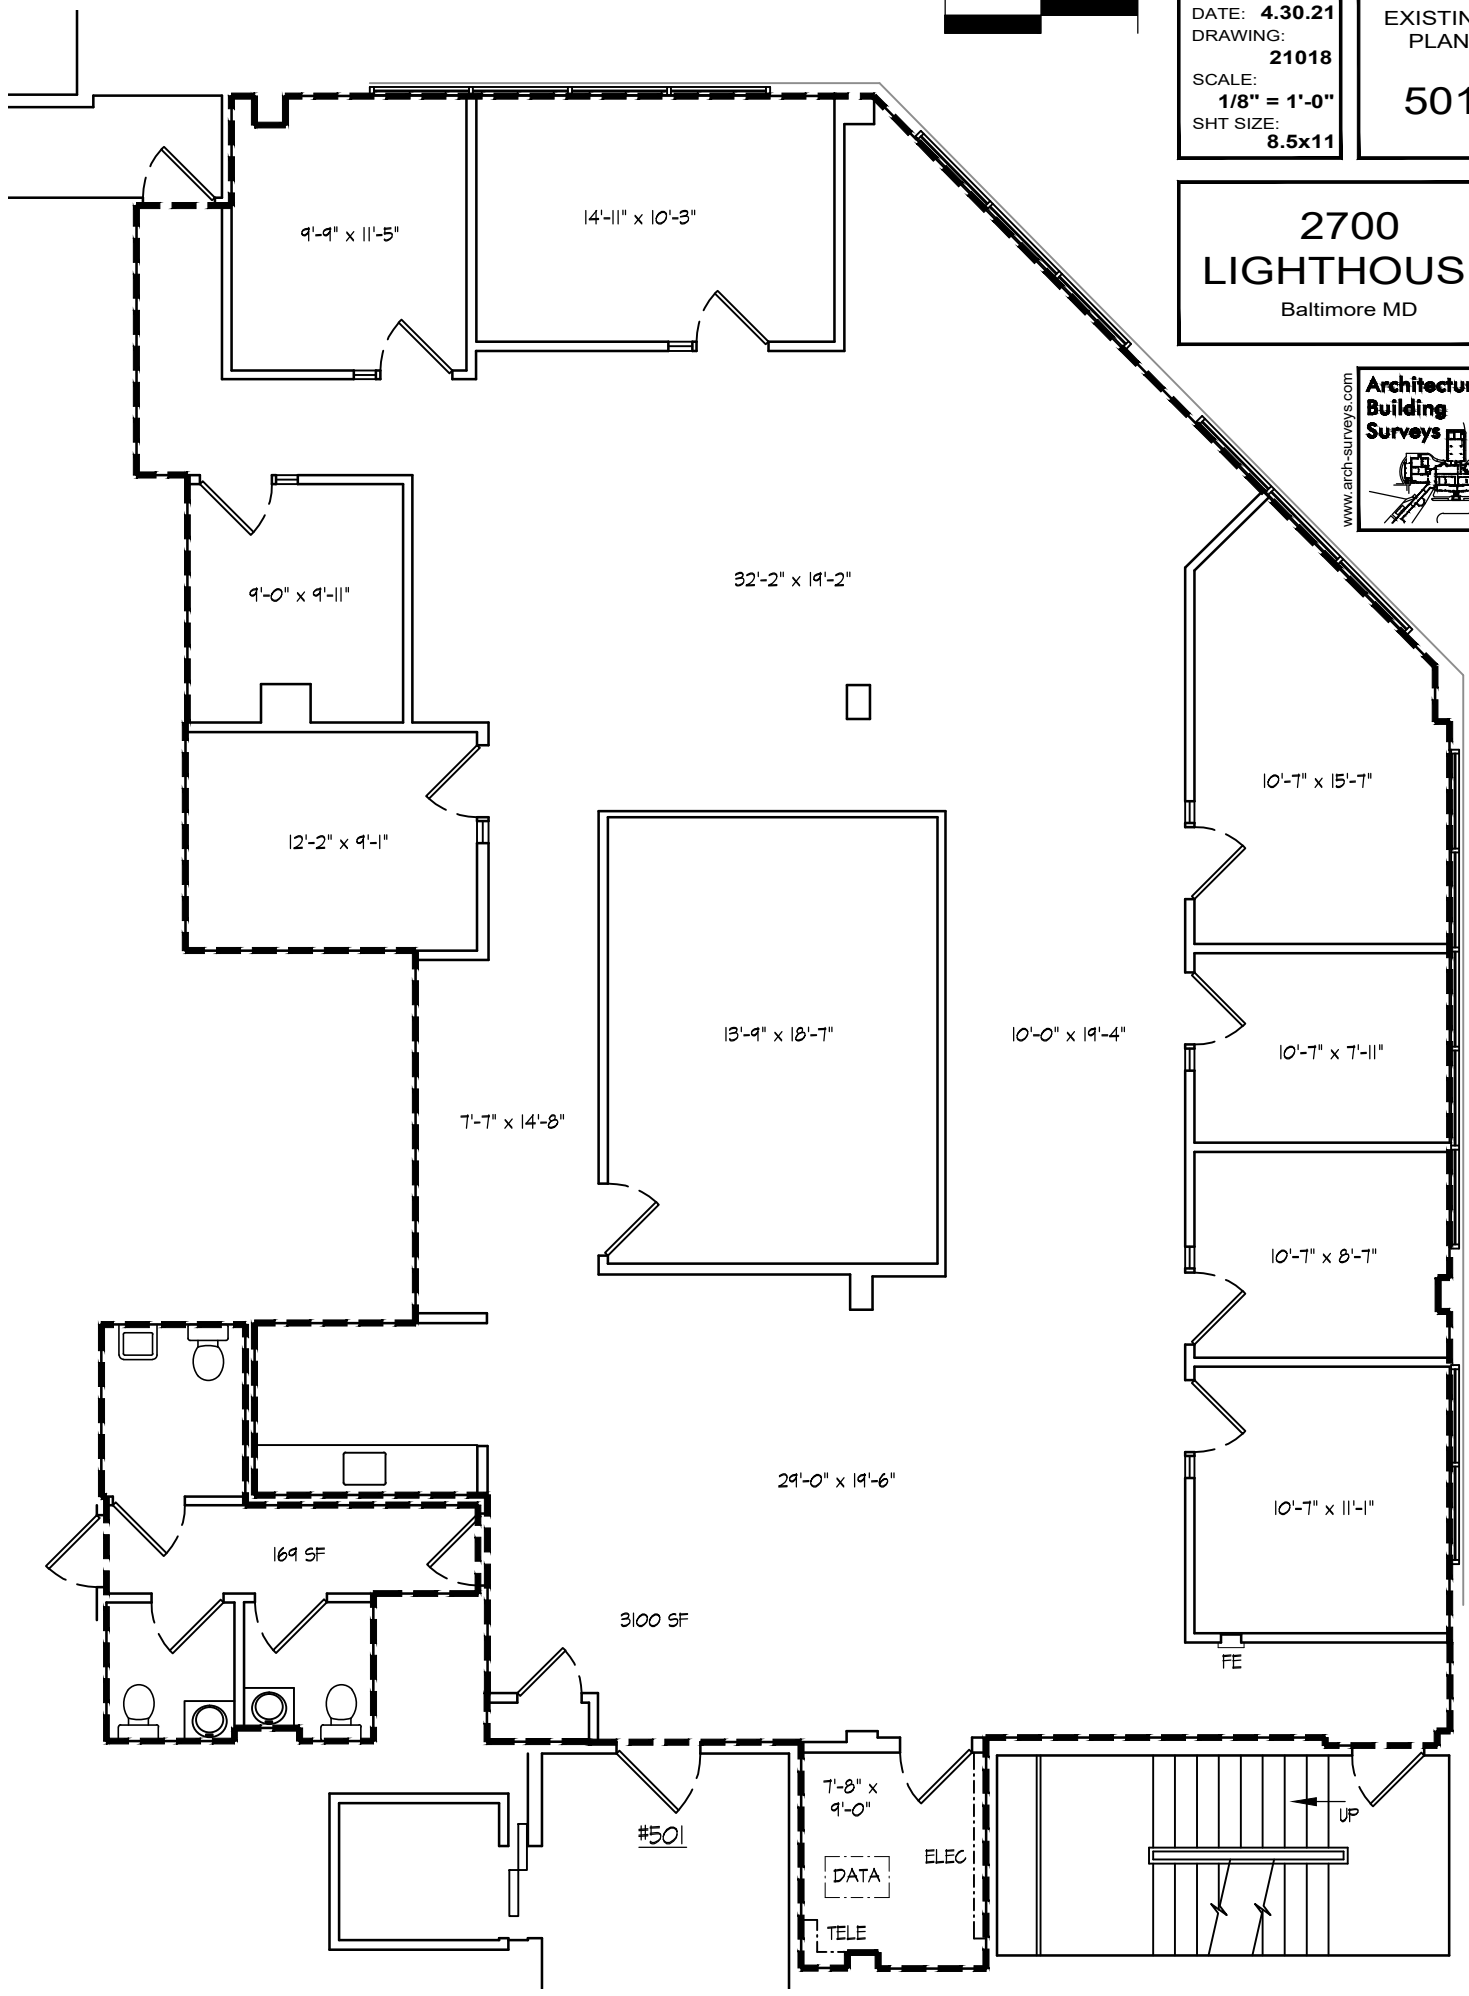

9'-9" x 11'-5"

14'-11" x 10'-3"

9'-0" x 9'-11"

32'-2" x 19'-2"

12'-2" x 9'-1"

10'-7" x 15'-7"

13'-9" x 18'-7"

10'-0" x 19'-4"

10'-7" x 7'-11"

7'-7" x 14'-8"

10'-7" x 8'-7"

29'-0" x 19'-6"

10'-7" x 11'-1"

169 SF

3100 SF

FE

7'-8" x 9'-0"

#501

DATA

ELEC

TELE

UP