


Outlot Parcel Sketch

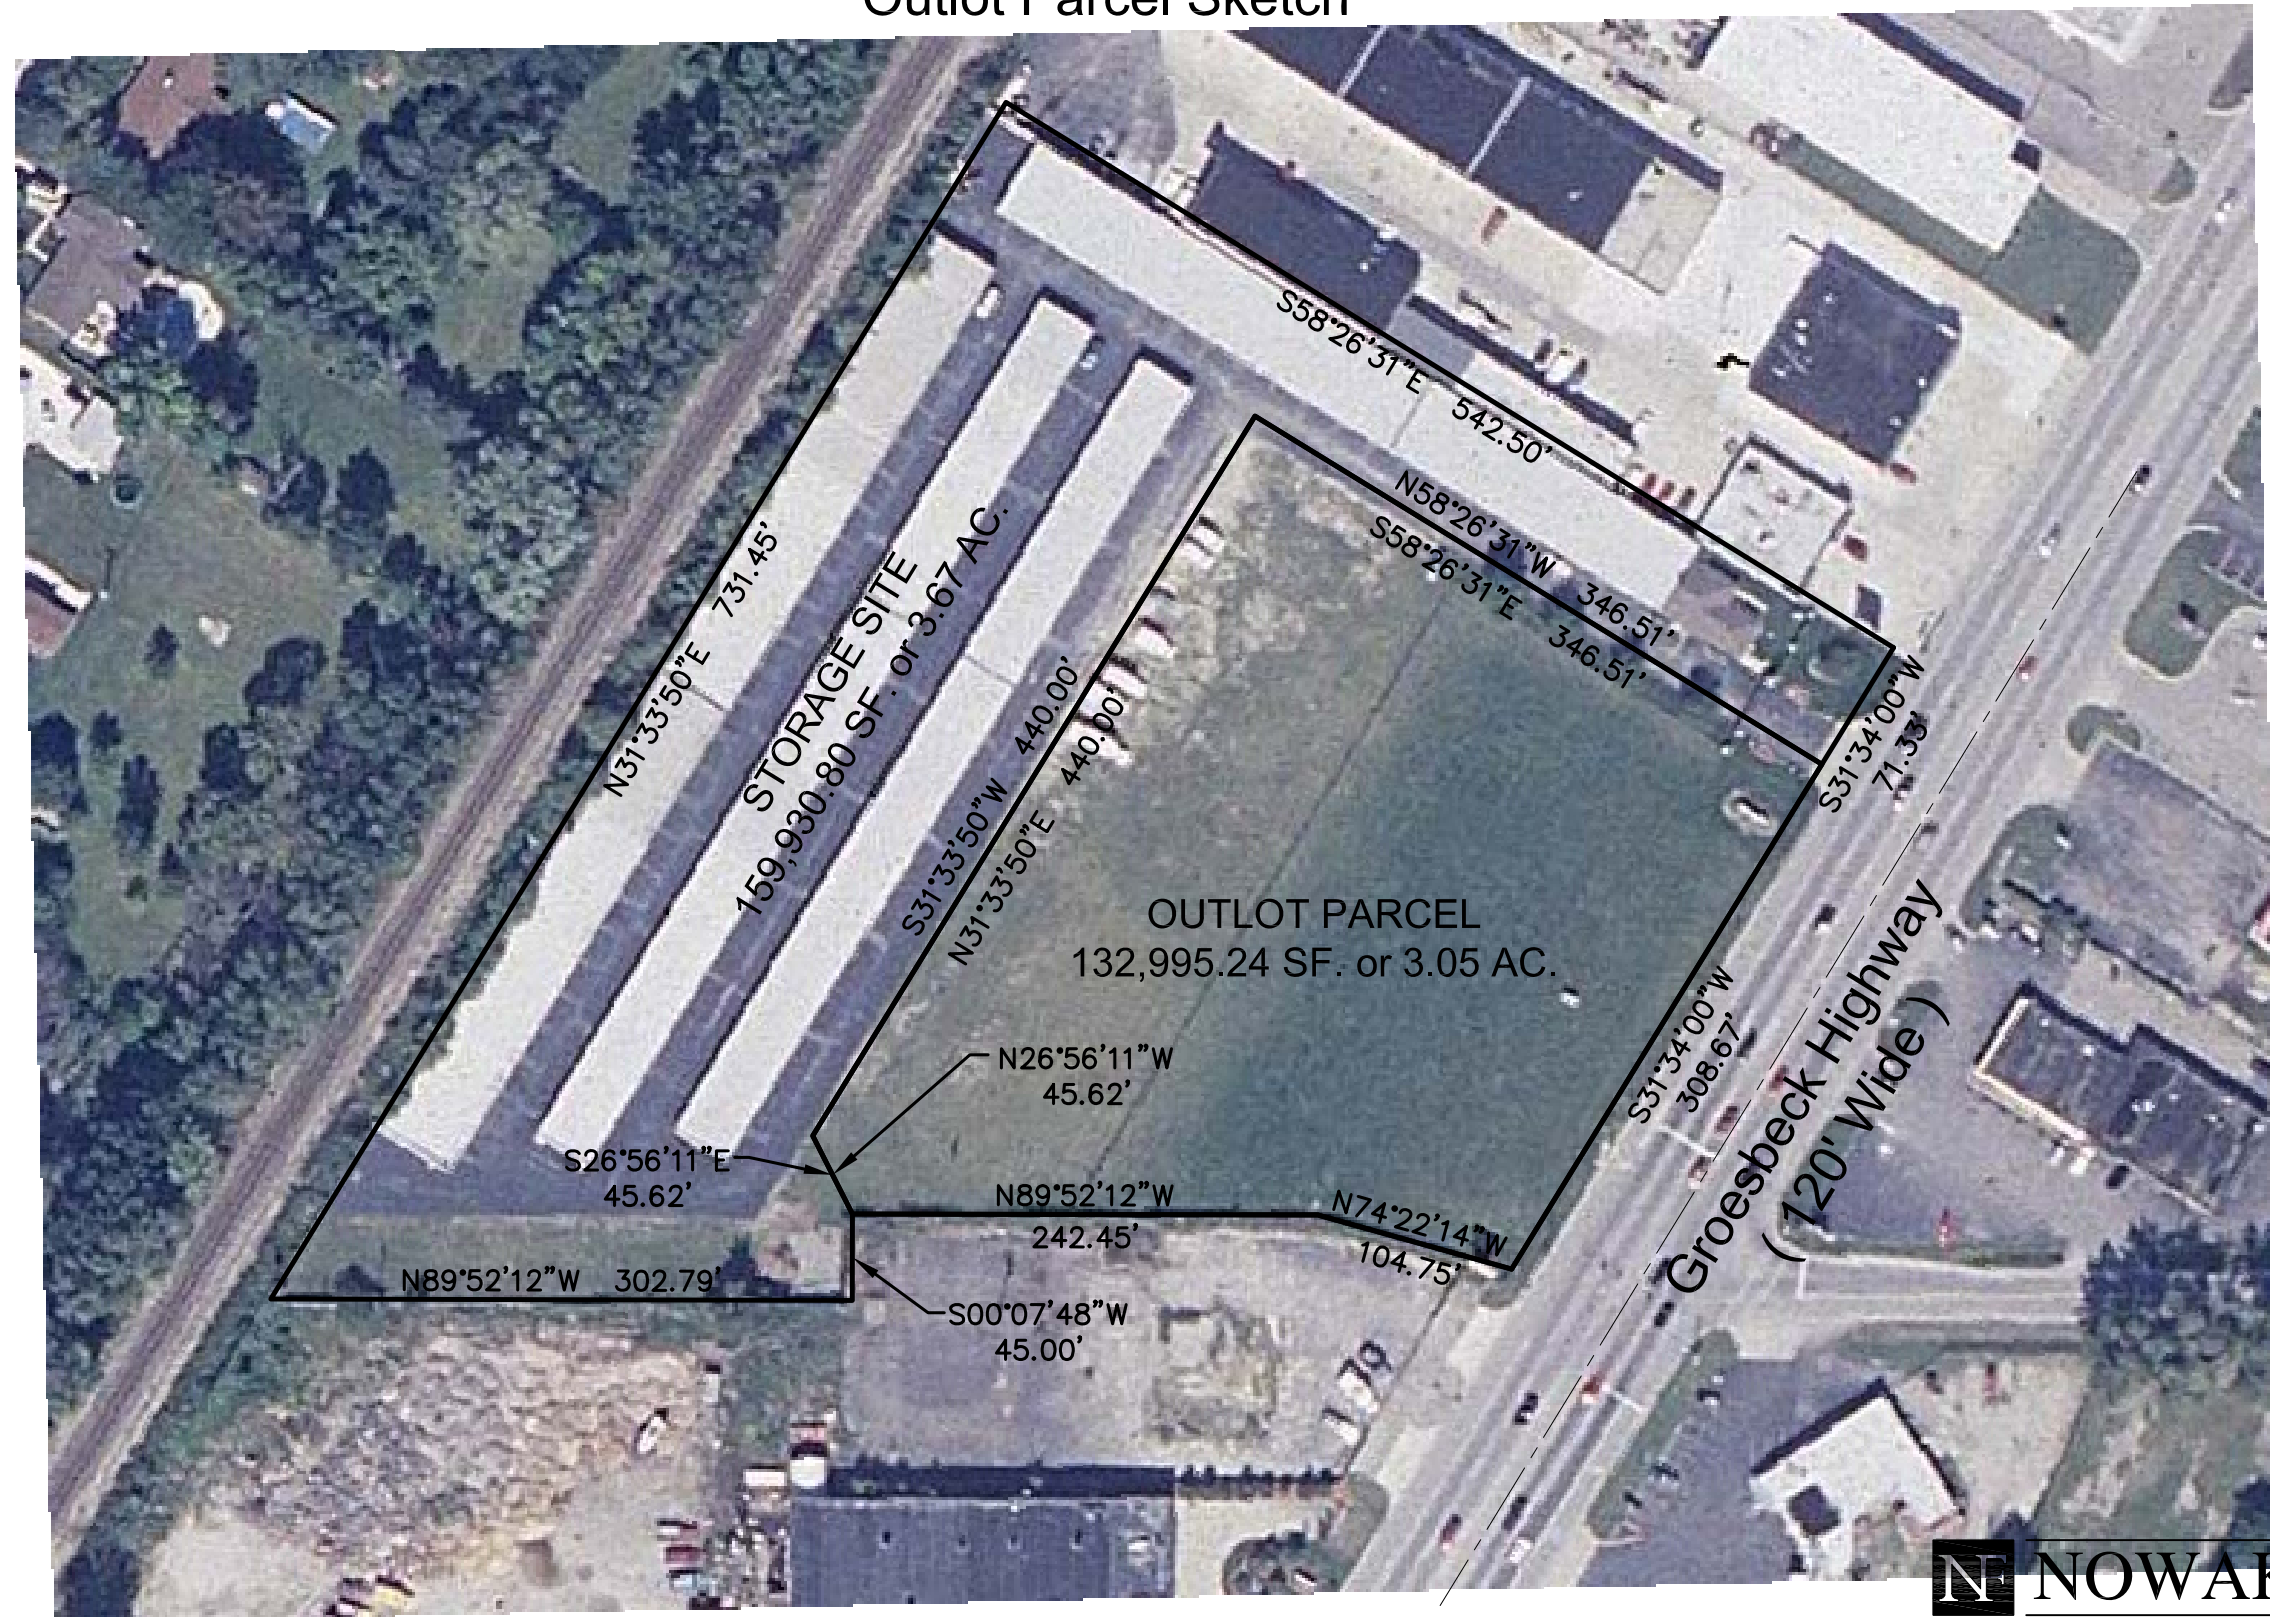

N NOWAK & FRAUS

Consulting Engineers • Land Surveyors • Land Planners

1310 N. Stephenson Highway
Royal Oak, Michigan 48067-1508

Tel. (248) 399-0886
Fax. (248) 399-0805

SCALE	DATE	DRAWN	JOB No.	SHEET
1" = 100'	06-18-07	R. Johnson	6627	1 of 1