


LORD & TAYLOR

NATICK MALL, NATICK, MA



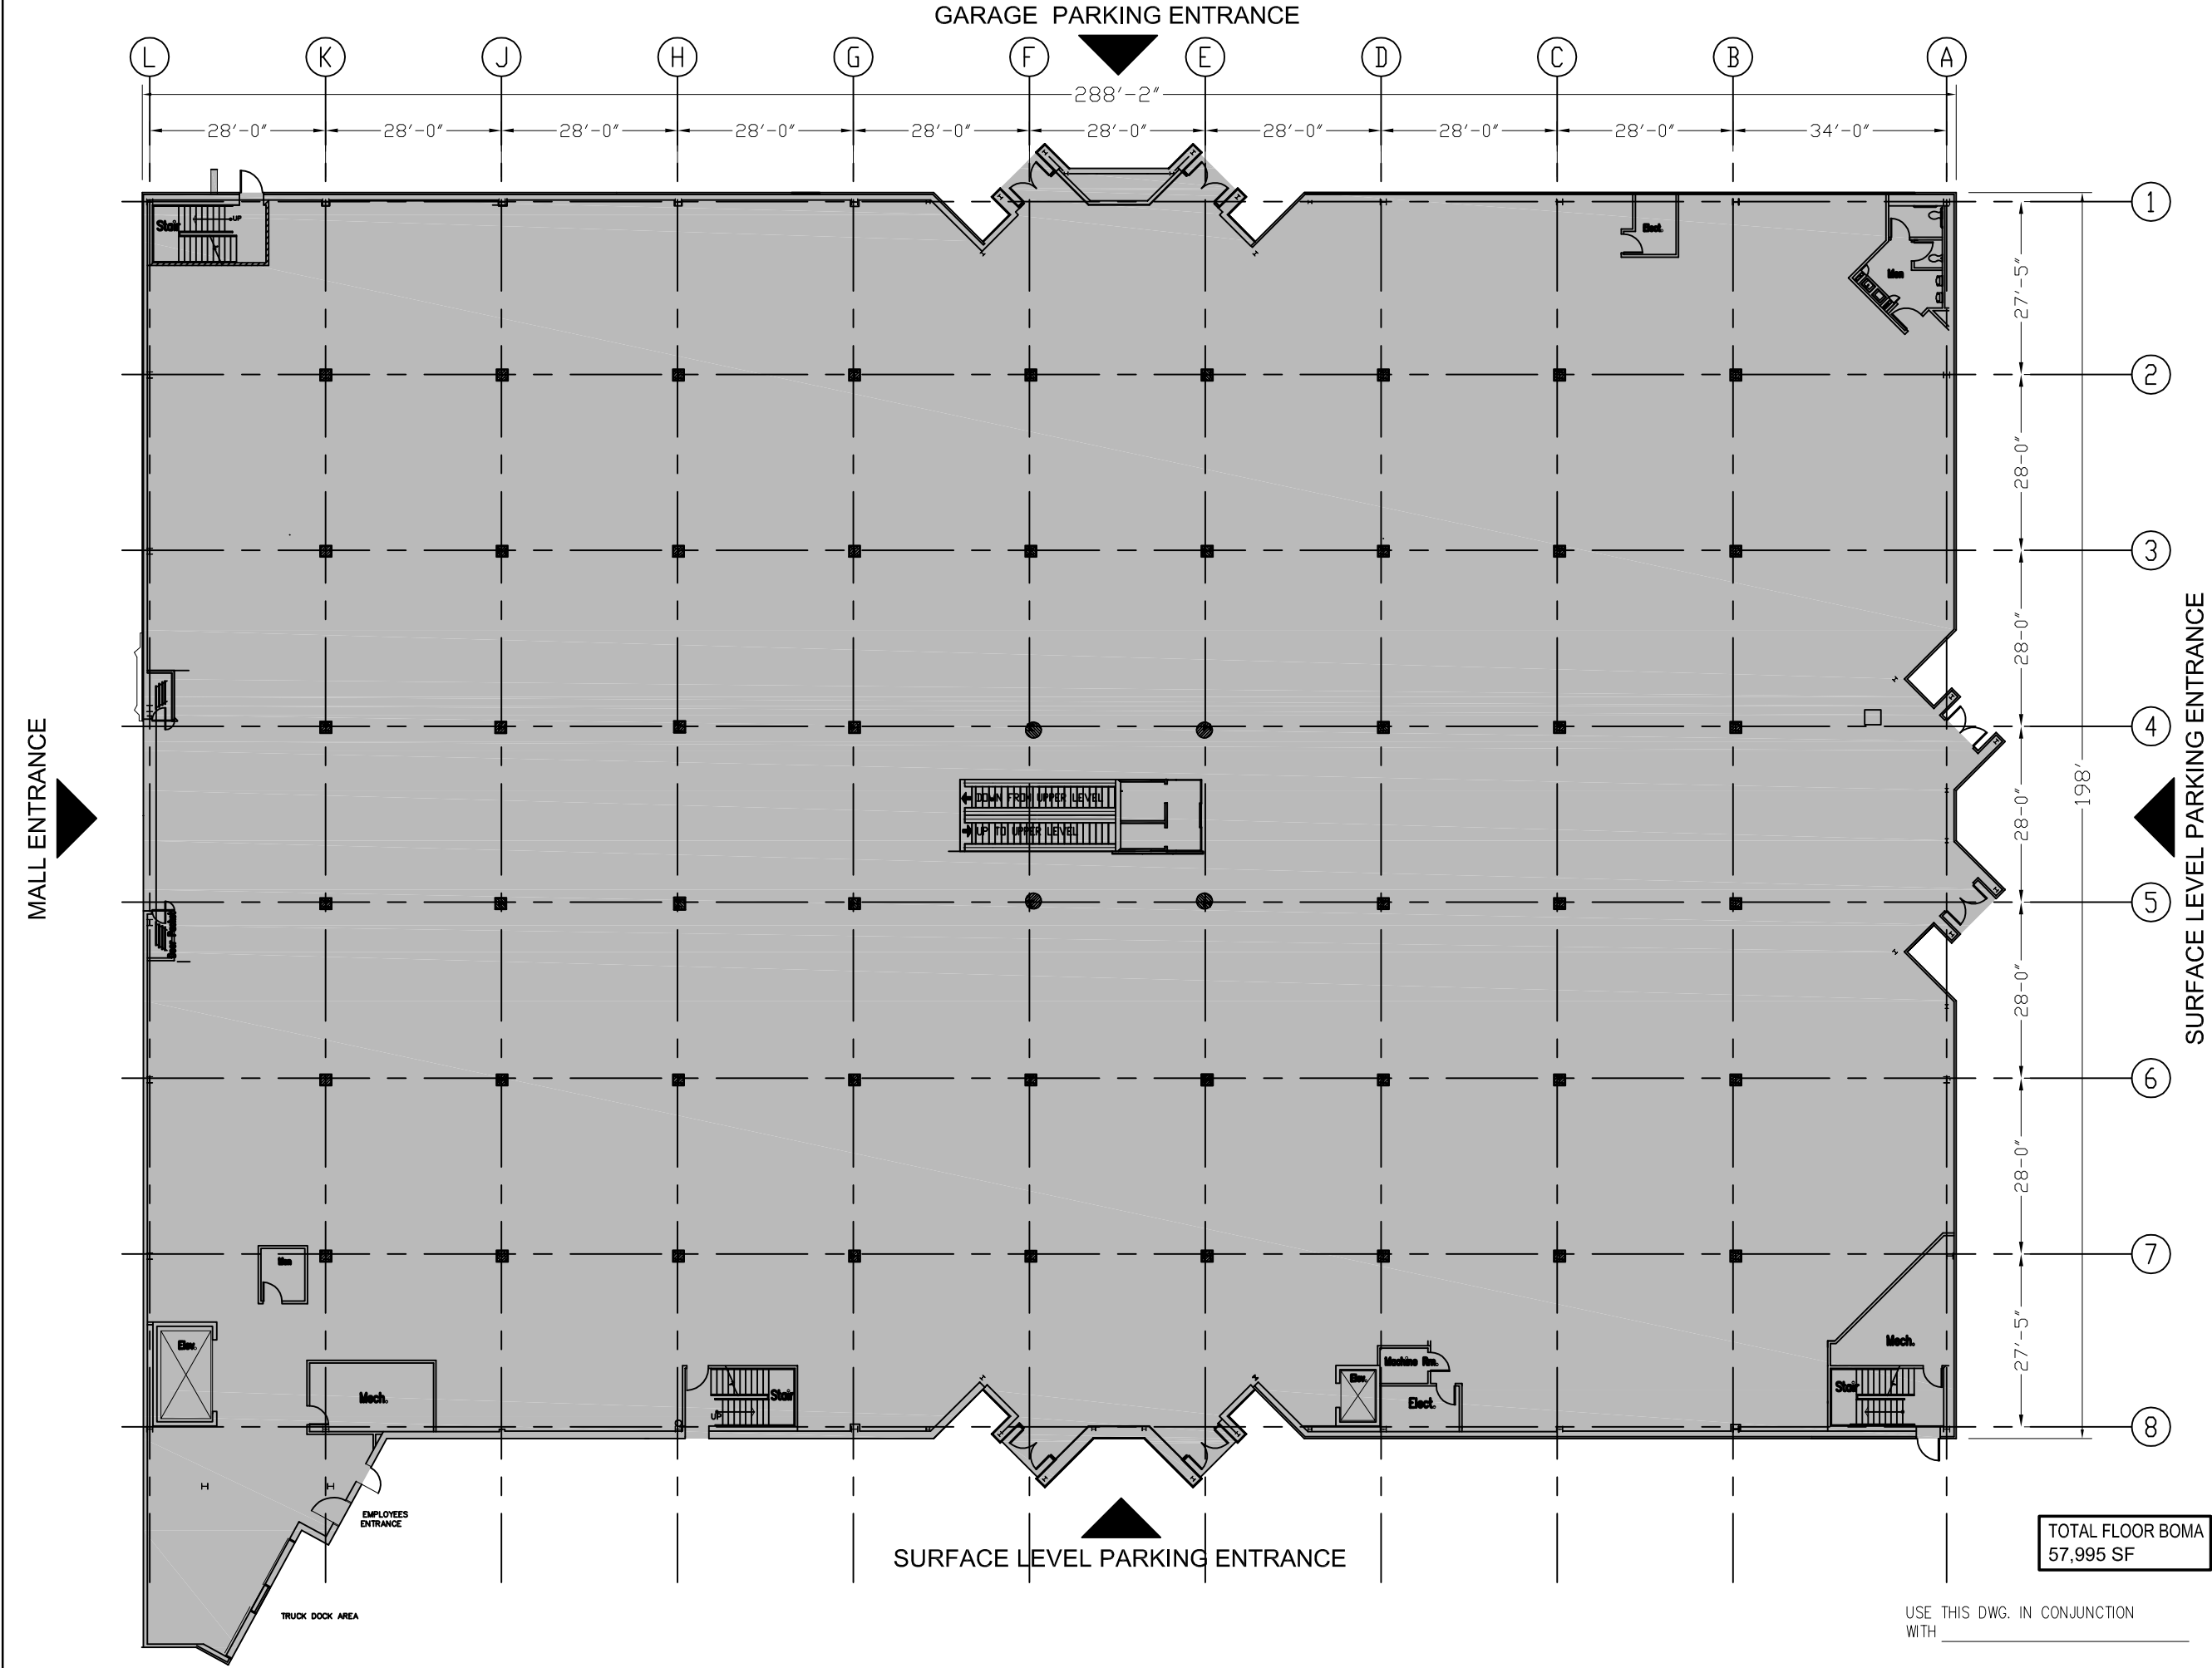

TOTAL FLOOR BOMA
57,995 SF

USE THIS DWG. IN CONJUNCTION
WITH _____

First Issue	No.	By	DD/MM/YY
Revision			

CONTRACTOR SHALL BE RESPONSIBLE FOR CHECKING ALL DIMENSIONS AND REPORTING ANY DISCREPANCY TO THIS OFFICE AND/OR SITE SUPERVISOR BEFORE PROCEEDING WITH WORK.


HBC *Lord & Taylor*
424 5TH AVENUE
NEW YORK, NY 10018

LOCATION: **Natick-LT** LEVEL **L1**
Natick, MA
STORE No 68

TITLE: LEVEL L1

Drawn By	Scale	Revision	Drawing Number
Design Manager	Date 22/5/2018		BL-L1-A

GARAGE PARKING ENTRANCE

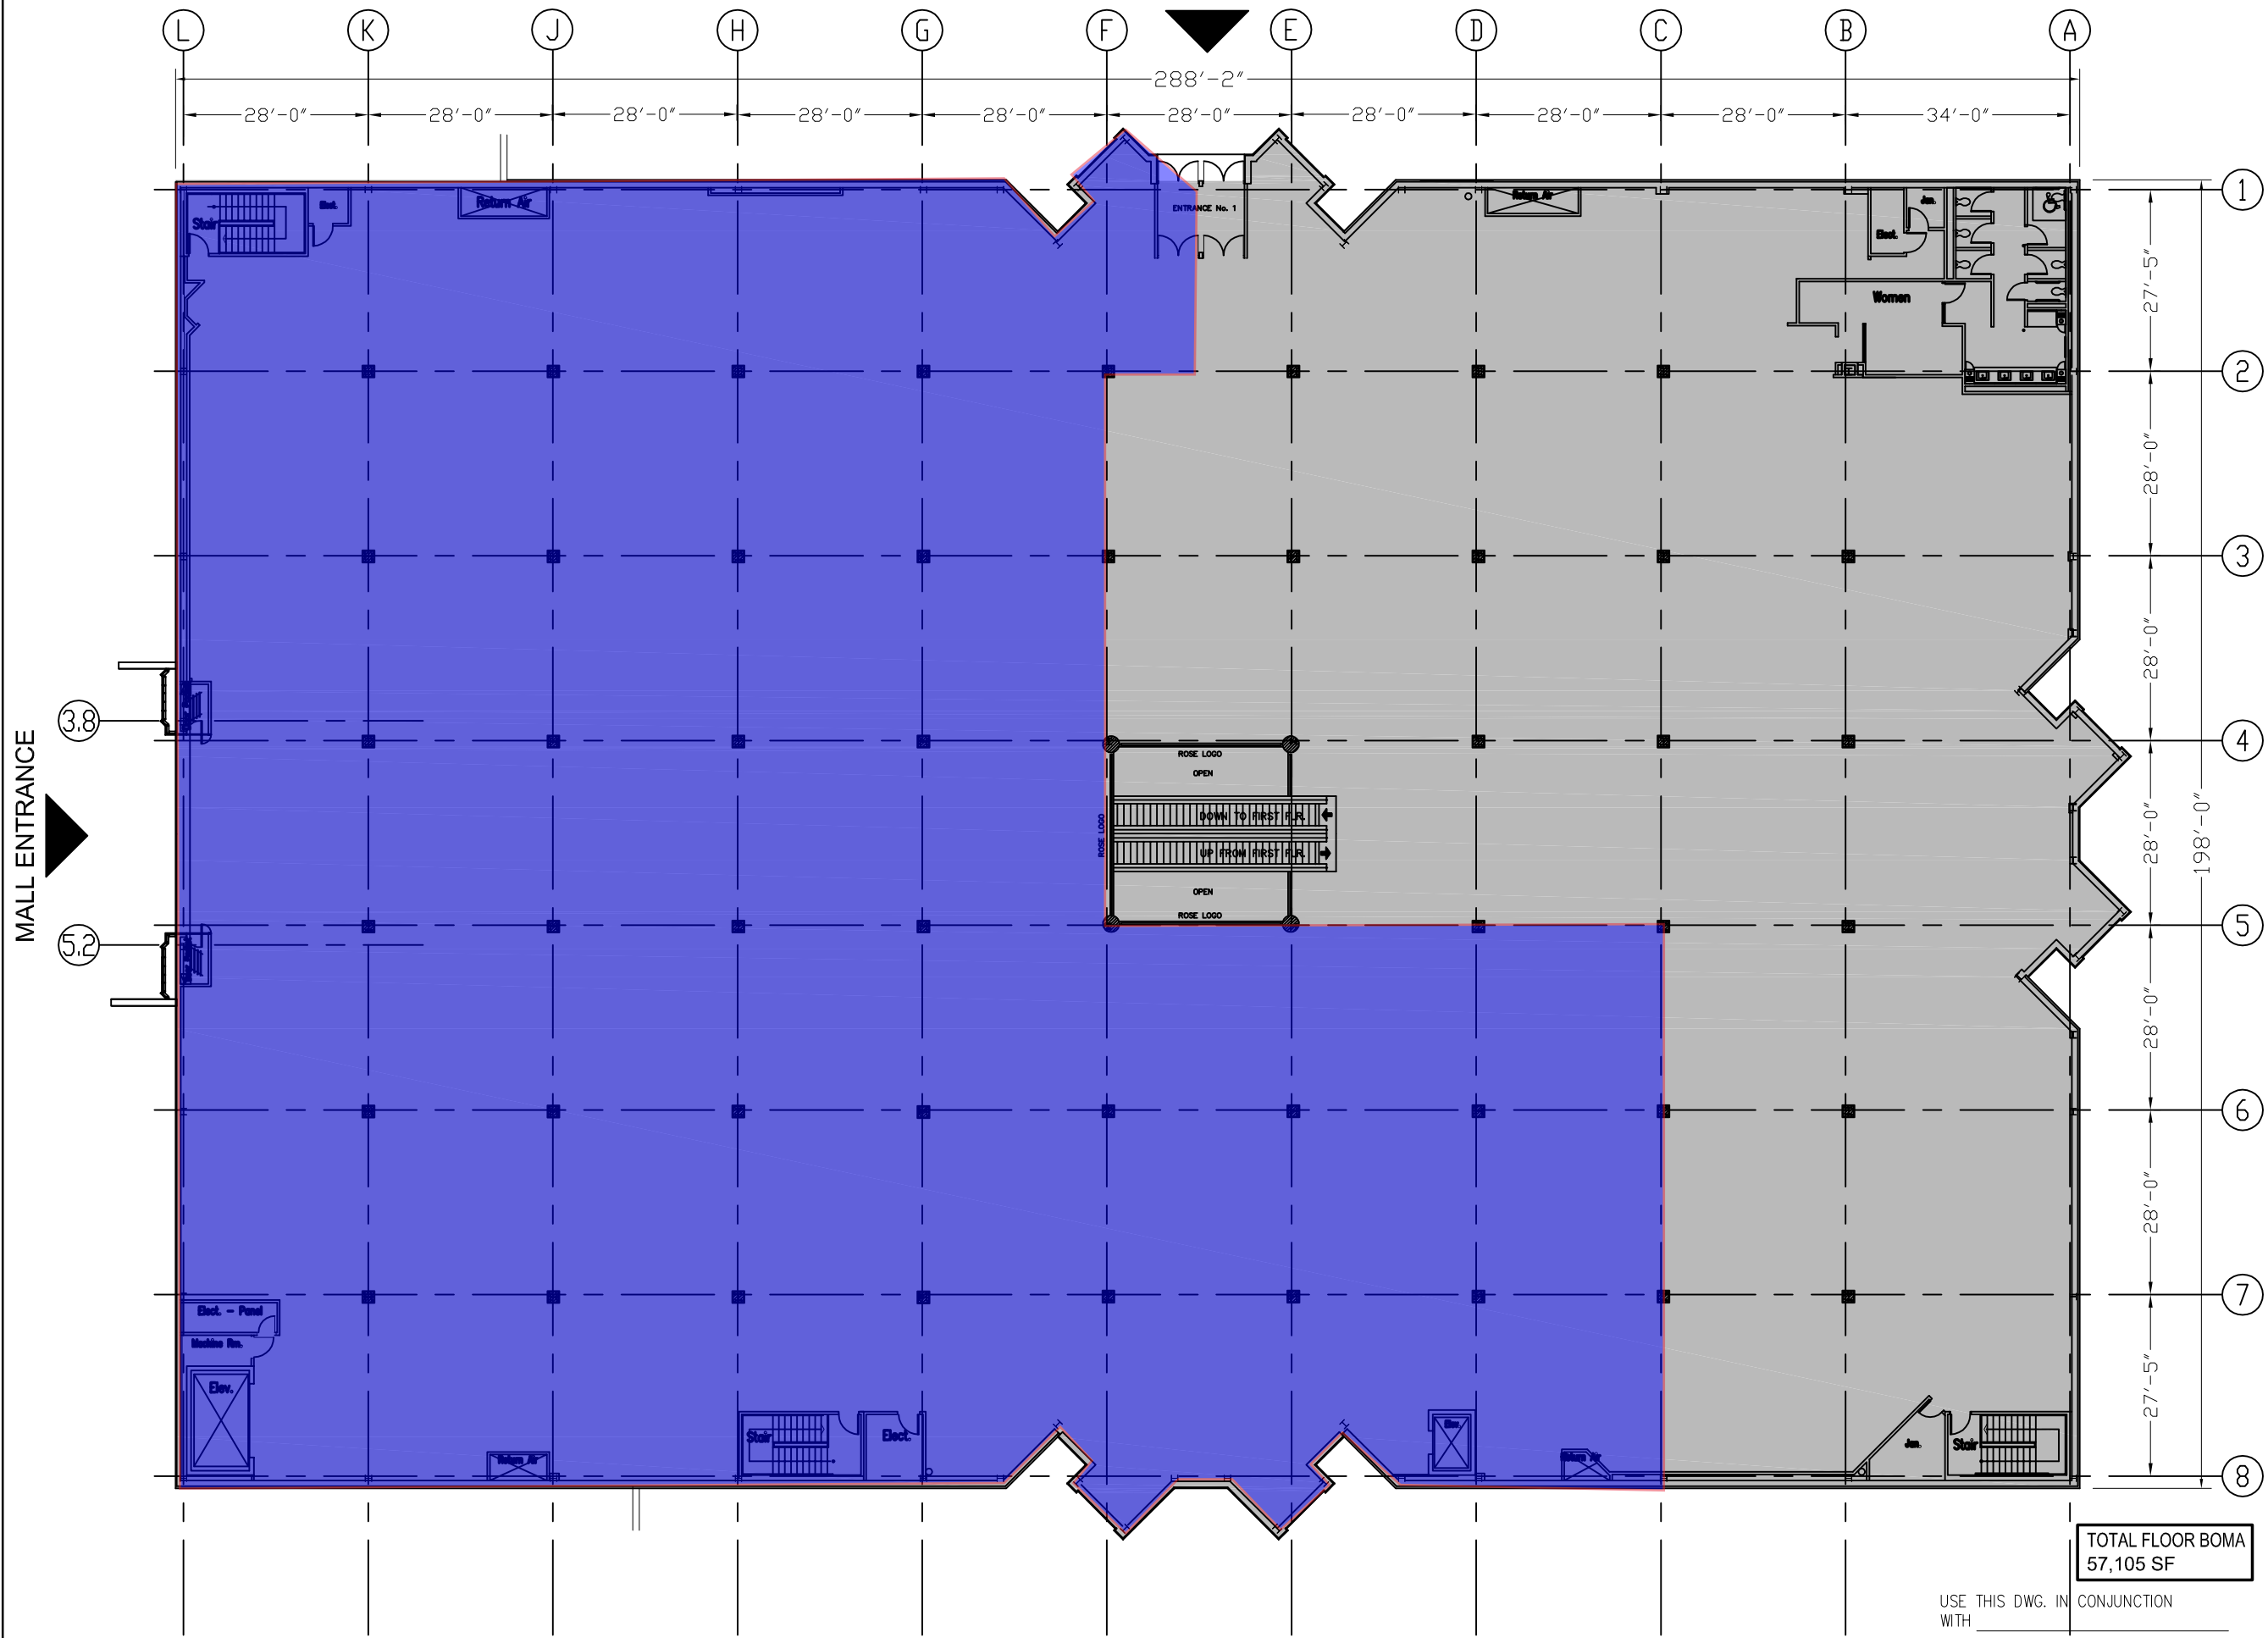

TOTAL FLOOR BOMA
57,105 SF

USE THIS DWG. IN CONJUNCTION
WITH _____

First Issue	No.	By	DD/MM/YY
Revision			
CONTRACTOR SHALL BE RESPONSIBLE FOR CHECKING ALL DIMENSIONS AND REPORTING ANY DISCREPANCY TO THIS OFFICE AND/OR SITE SUPERVISOR BEFORE PROCEEDING WITH WORK.			
424 5TH AVENUE NEW YORK, NY 10018		LEVEL	
LOCATION: Natick-LT Natick, MA		L2	
STORE No 68		TITLE: LEVEL L2	
Drawn By	Scale	Revision	Drawing Number
Design Manager	Date: 22/5/2018		BL-L2-A