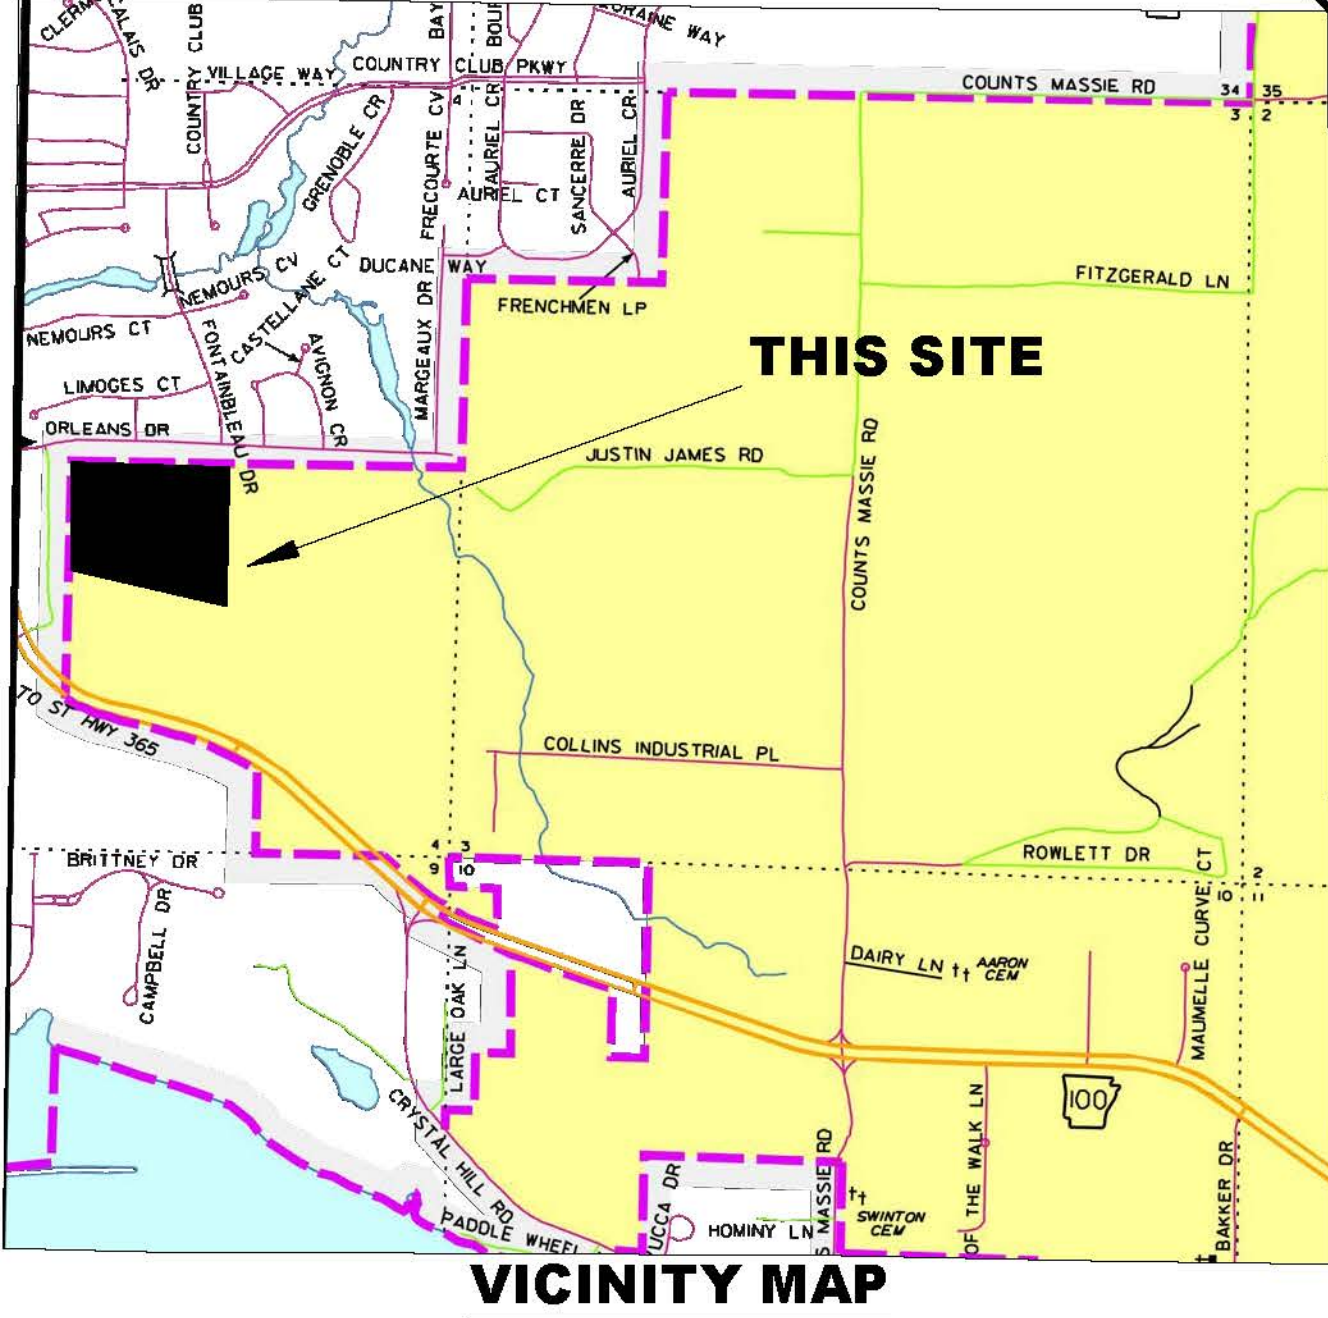


TE		EXHIBIT B WNLR COMMERCIAL ADDITION NORTH LITTLE ROCK, ARK.			
		APPROVED	DRAWN BY	DATE	SHEET NO.
THOMAS ENGINEERING COMPANY			JRP	1/2/25	B
3810 LOOKOUT ROAD, N. LITTLE ROCK, AR. 72116 TEL: 501-753-4463 FAX: 501-753-6814		SCALE 1" = 100'			