



Engineer

Submittal

02/21/15 Issue to L-0000

MARK DATE DESCRIPTION

PROJECT# 2021

MODEL FILE TD

DRAWN BY

CHECKED BY

Ownership And Conditions of use.
All reports, plans, specifications, lists data & notes and other documents, or instruments, made, prepared by AAG Associates, Inc. or its affiliates, shall remain the property of AAG Associates, Inc. and shall not be distributed or used for other projects or purposes by any parties other than those authorized by AAG Associates, Inc. without the written authorization of AAG Associates, Inc.

Contemporary Care


81 Holly Hill
Greenwich, CT.
First Floor

SHEET TITLE

Partition Plan

A-2

Scale: 1/4" = 1'-0"

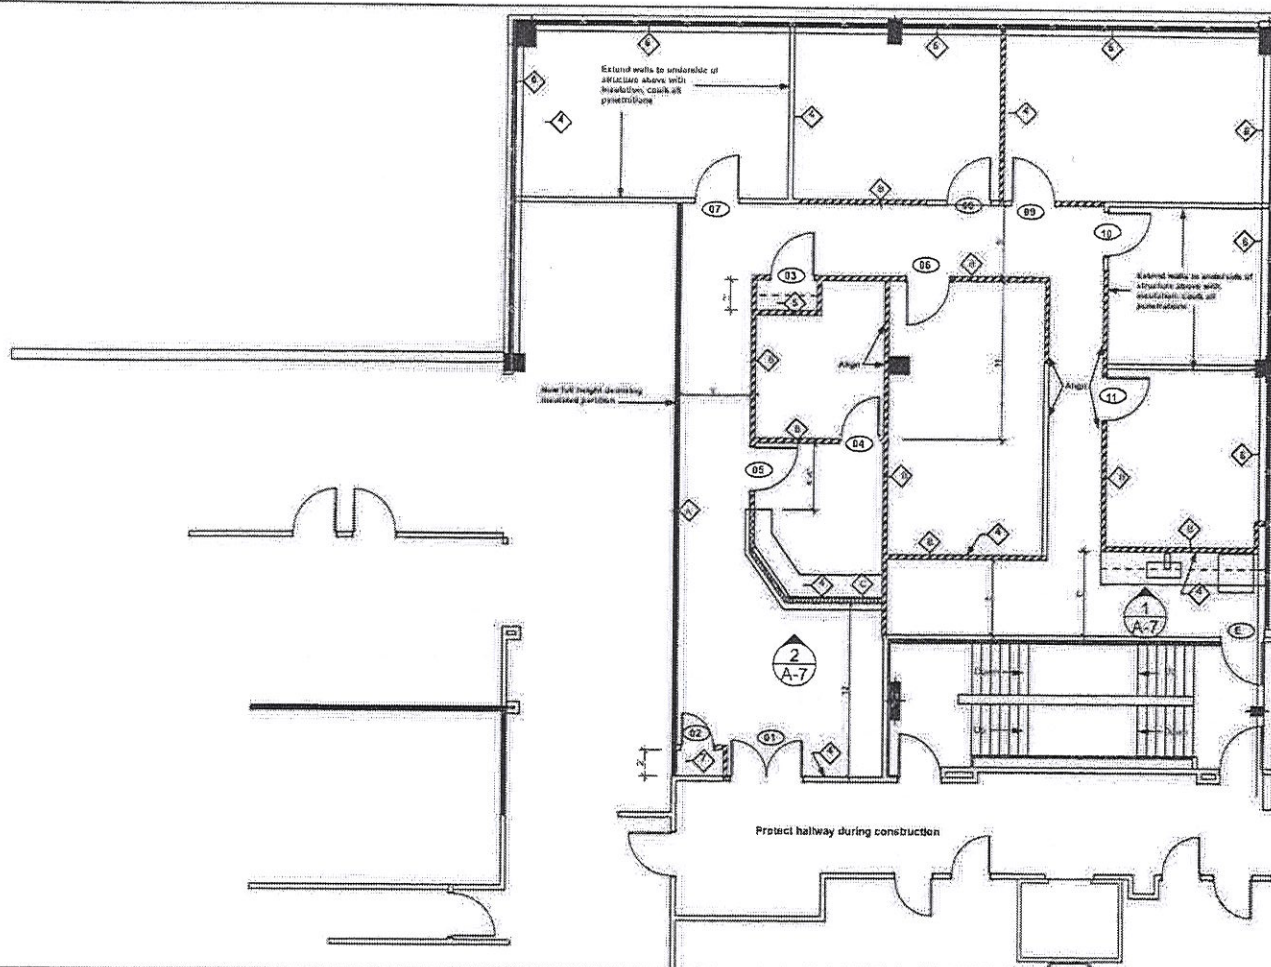

Partition Legend

- Existing partition to remain
- New Full Height Partition with insulation. Provide one layer of 5/8" Gyp. BD. on each side of 3 1/2" Metal stud at 16" O.C. Run Studs to structure above and Gyp. BD and full thick sound insulation to slab. Caulk and seal perimeter and provide fire dampers at all penetrations. See Det. A/A-7
- New Full Height Partition with insulation. Provide one layer of 5/8" Gyp. BD. on each side of 3 1/2" Metal stud at 16" O.C. Run Studs to structure above and Gyp. BD and full thick sound insulation to slab. Caulk and seal perimeter. See Det. B/A-7
- New partial Height Partition. Provide one layer of 5/8" Gyp. BD. on each side of 2 1/2" Metal stud at 12" O.C. Run Studs to 41" AFF. See Det. F/A-7

Partition Notes

- 1 All Corridors and areas not affected by construction shall be protected throughout the construction phase.
- 2 G.C. to verify all dimensions and coordinate any discrepancies with architect.
- 3 All work to be performed in conformance with federal, state and local codes.
- 4 Provide F.C. wood blocking for all millwork & TV. Final Height TBD in field.
- 5 Provide 2 Adj. Clear Poplar 14" D shelves on KV Heavy duty backers & standards. F.C. plywood and coat rod. See Det. Q/A-7
- 6 New roll up Shade by Metachshade. 5300 series corn Silk with face and 3% openness.
- 7 Provide one 12" Clear Poplar 14" D hat shelf and 5/4" in diameter chrome rod and coat rod.

Door and Hardware Schedule

- E Existing door and frame to remain, replace existing door handle with new brushed chrome lever handles. Paint as per new spec and protect during construction.
- 01 Existing entry doors to remain, replace existing door handle with new brushed chrome lever handles. Touch up doors as needed and protect during construction.
- 02 New 2' x 7'-10" x 1 3/4" SCWD stained door in 2" HM Frame. Provide latchset, hinges, silencers and door stop.
- 03 New 3' x 7'-10" x 1 3/4" SCWD stained door in 2" HM Frame. Provide latchset, hinges, silencers.
- 05 New 3' x 7'-10" x 1 3/4" SCWD stained door in 2" HM Frame. Provide latchset, hinges, silencers and coat hook. Provide full gasketing all around and Weather tight bottom sweep
- 11 New 3' x 7'-10" x 1 3/4" SCWD stained door in 2" HM Frame. Provide latchset, hinges, silencers and 4 coat hooks. Provide full gasketing all around and Weather tight bottom sweep
- 04 New 3' x 7'-10" x 1 3/4" SCWD stained door in 2" HM Frame. Provide latchset, hinges, silencers and 4 coat hooks. Provide full gasketing all around and Weather tight bottom sweep

Hardware Specifications:

Frames Wood doors:
Lockset/latchset: lever handle "Schlage" Sparta brushed Chrome
Hinges: FBB 175 x 4 1/2" pair x 3
Silencers: Ives #HB 21R
Door Stop: Ives # HB 438 floor mount
Closer: LCN 1460 Series/1461

Submit cut sheet for review and approval prior to ordering.
Door stain to match Marshfield door system: Species: Maple-color: Bombay 64-02