


South Walton Boulevard
(Right-of-Way Varies
per Plat 2004-204)

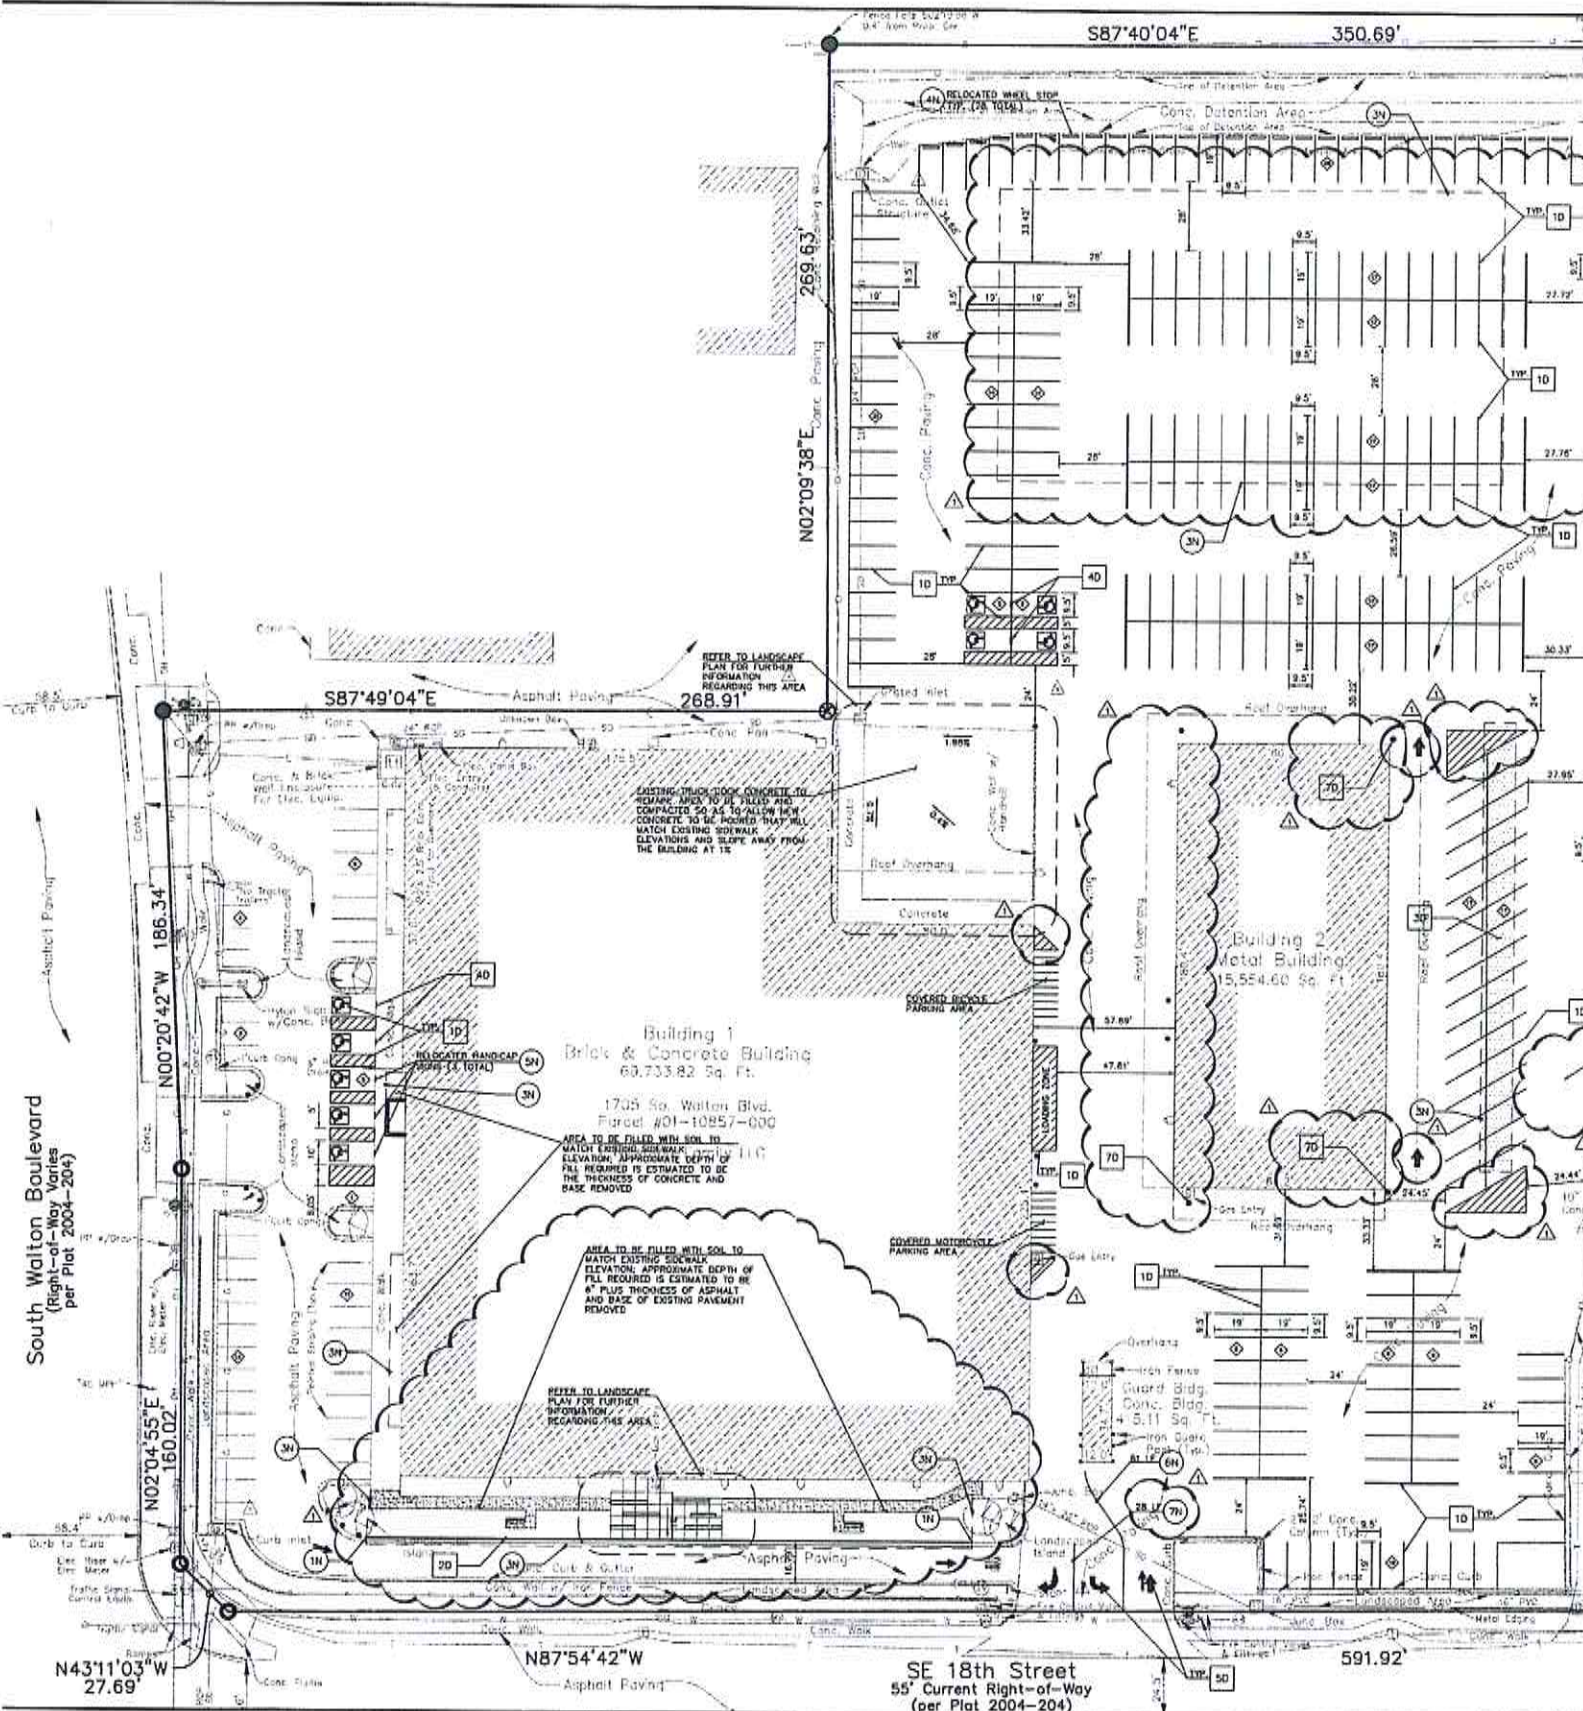

Building 1
Brick & Concrete Building
60,733.82 Sq. Ft.

1705 So. Walton Blvd.
Parcel 401-10857-000

Building 2
Metal Building
15,554.60 Sq. Ft.

AREA TO BE FILLED WITH SOIL TO
MATCH EXISTING SIDEWALK.
ELEVATION, APPROXIMATE DEPTH OF
FILL REQUIRED IS ESTIMATED TO BE
6" PLUS THICKNESS OF ASPHALT
AND BASE OF EXISTING PAVEMENT
REMOVED

REFER TO LANDSCAPE
PLAN FOR FURTHER
INFORMATION
REGARDING THIS AREA

SE 18th Street
55' Current Right-of-Way
(per Plat 2004-204)