

FOR LEASE

805 Estelle Drive



LANCASTER, PA 17601

PROFESSIONAL OFFICE SPACE

**MIX OF PRIVATE OFFICES AND
COLLABORATIVE SPACE**

CENTRALLY LOCATED

HIGH ASSOCIATES LTD.

717.293.4477

lancasterrealestate@high.net

HIGH ASSOCIATES LTD. • 1853 WILLIAM PENN WAY • LANCASTER, PA 17601 • 717.293.4477 • HIGHASSOCIATES.COM

Information furnished regarding property for sale or rent is from sources deemed reliable but is not guaranteed. No warranty or representation is made as to accuracy thereof and is submitted subject to errors, omissions, change of price, or other conditions, prior sale or lease or withdrawal without notice. No liability of any kind is to be imposed on the broker herein.



FOR LEASE

805 Estelle Drive



LEASE INFORMATION

Suite:	209
Available SF:	4,333 SF
Lease Rate:	\$13.95 SF/yr
CAM:	\$4.46
County:	Lancaster
Municipality:	East Hempfield Township

PROPERTY OVERVIEW

Professional office space that offers perimeter private offices with lots of natural light, collaborative spaces, kitchenette/break area, and conference space.

OFFERING SUMMARY

HVAC:	Heat pump	Lighting:	Fluorescent
Sprinklers:	No	Flooring:	Carpet Tile
Parking:	200 on-site	Number of Floors:	2
Water:	Public		
Sewer:	Public		
Zoning:	Community Business Center		

ADDITIONAL COMMENTS

Conveniently located off of Route 30 in the Cherry Hill Corporate Park in Centerville by multiple restaurants and eateries.

HIGH ASSOCIATES LTD.


717.293.4477

lancasterrealestate@high.net

HIGH ASSOCIATES LTD. • 1853 WILLIAM PENN WAY • LANCASTER, PA 17601 • 717.293.4477 • HIGHASSOCIATES.COM

FOR LEASE

805 Estelle Drive

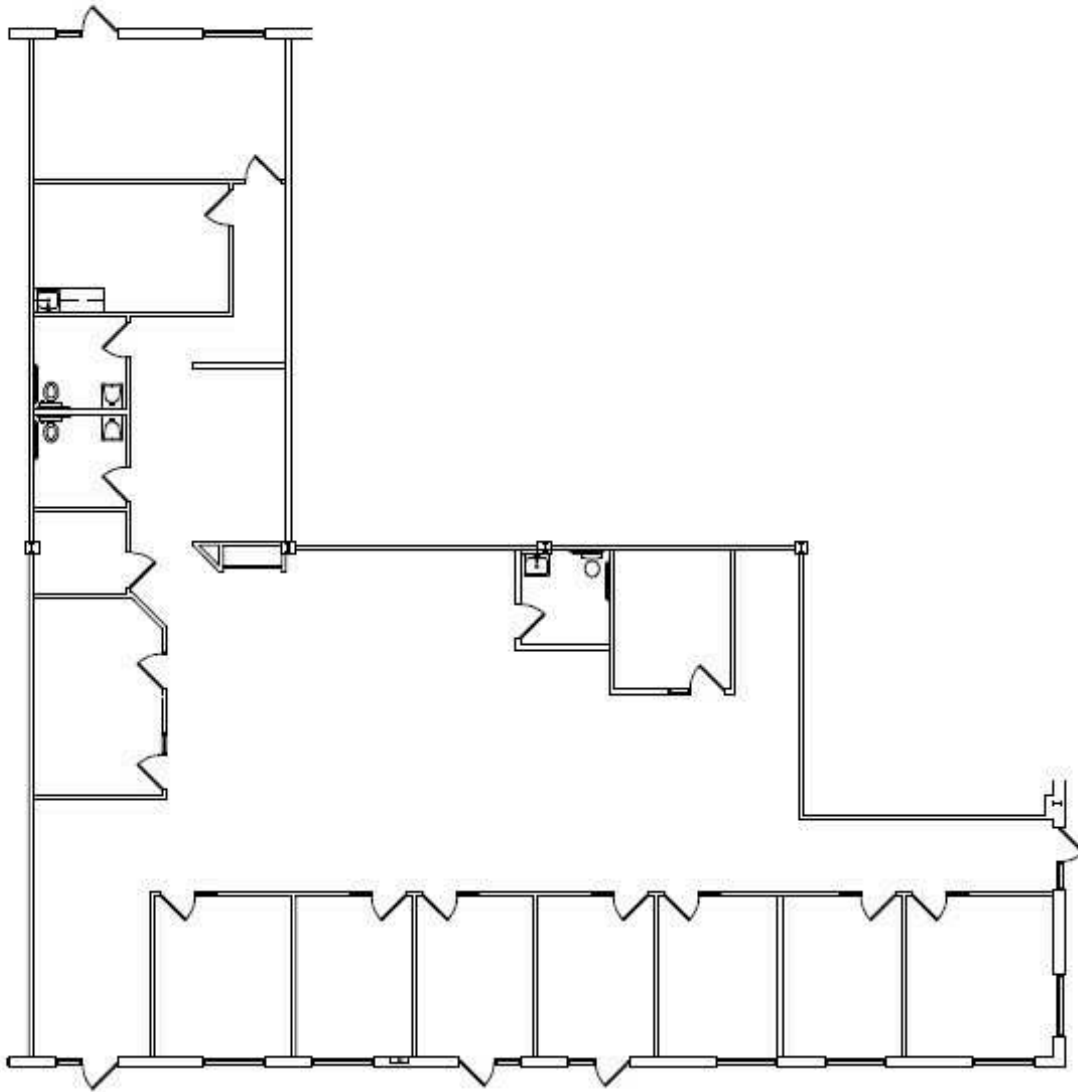

FLOOR PLAN

SCALE: N.T.S.

BUILDING 49

805 ESTELLE DRIVE
LANCASTER, PA
SUITE 209

HIGH ASSOCIATES LTD.

717.293.4477

lancasterrealestate@high.net

FOR LEASE

805 Estelle Drive

HIGH ASSOCIATES LTD.
An Affiliate of High Real Estate Group LLC



HIGH ASSOCIATES LTD.


717.293.4477

lancasterrealestate@high.net

HIGH ASSOCIATES LTD. • 1853 WILLIAM PENN WAY • LANCASTER, PA 17601 • 717.293.4477 • HIGHASSOCIATES.COM

FOR LEASE

805 Estelle Drive

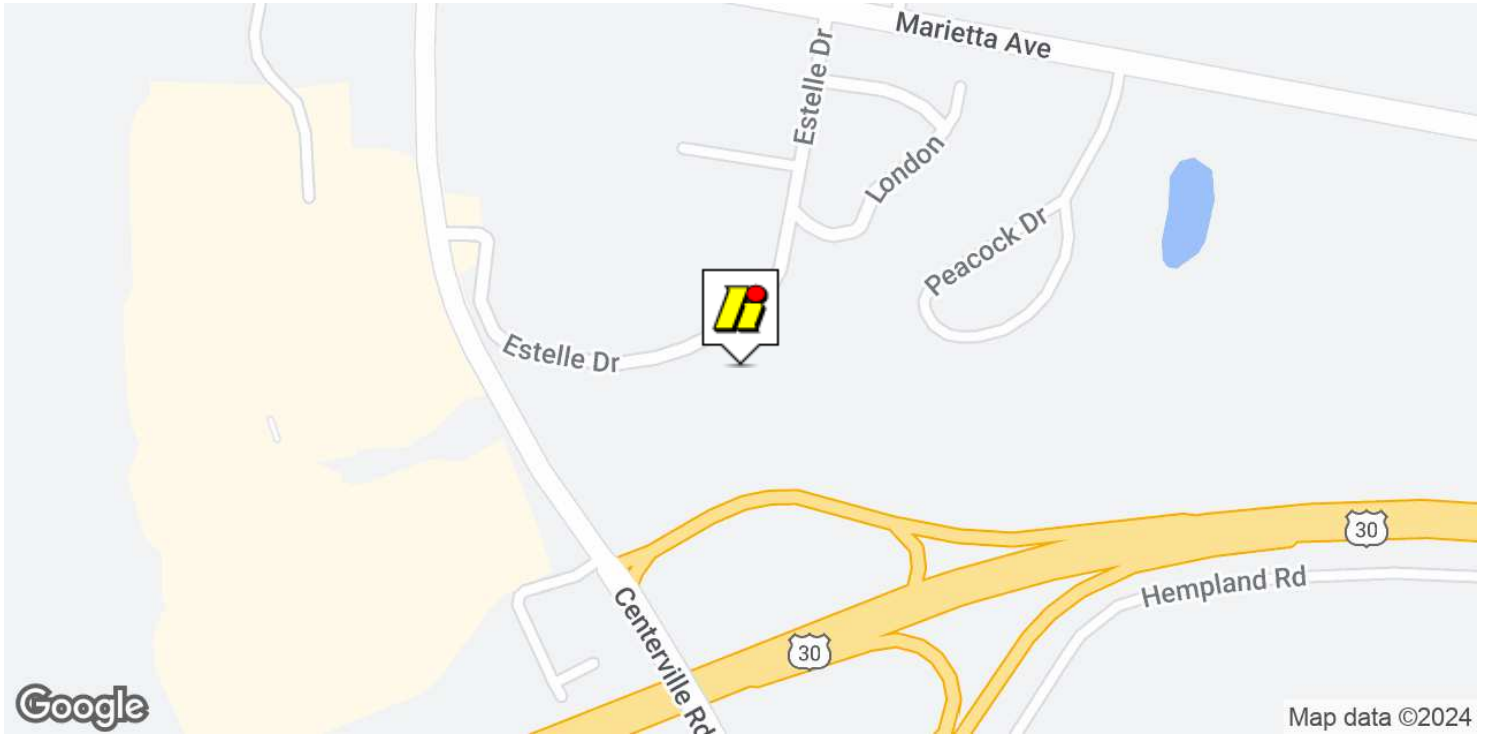

HIGH ASSOCIATES LTD.

717.293.4477

lancasterrealestate@high.net

HIGH ASSOCIATES LTD. • 1853 WILLIAM PENN WAY • LANCASTER, PA 17601 • 717.293.4477 • HIGHASSOCIATES.COM

FOR LEASE

805 Estelle Drive




HIGH ASSOCIATES LTD.

717.293.4477

lancasterrealestate@high.net

FOR LEASE

805 Estelle Drive

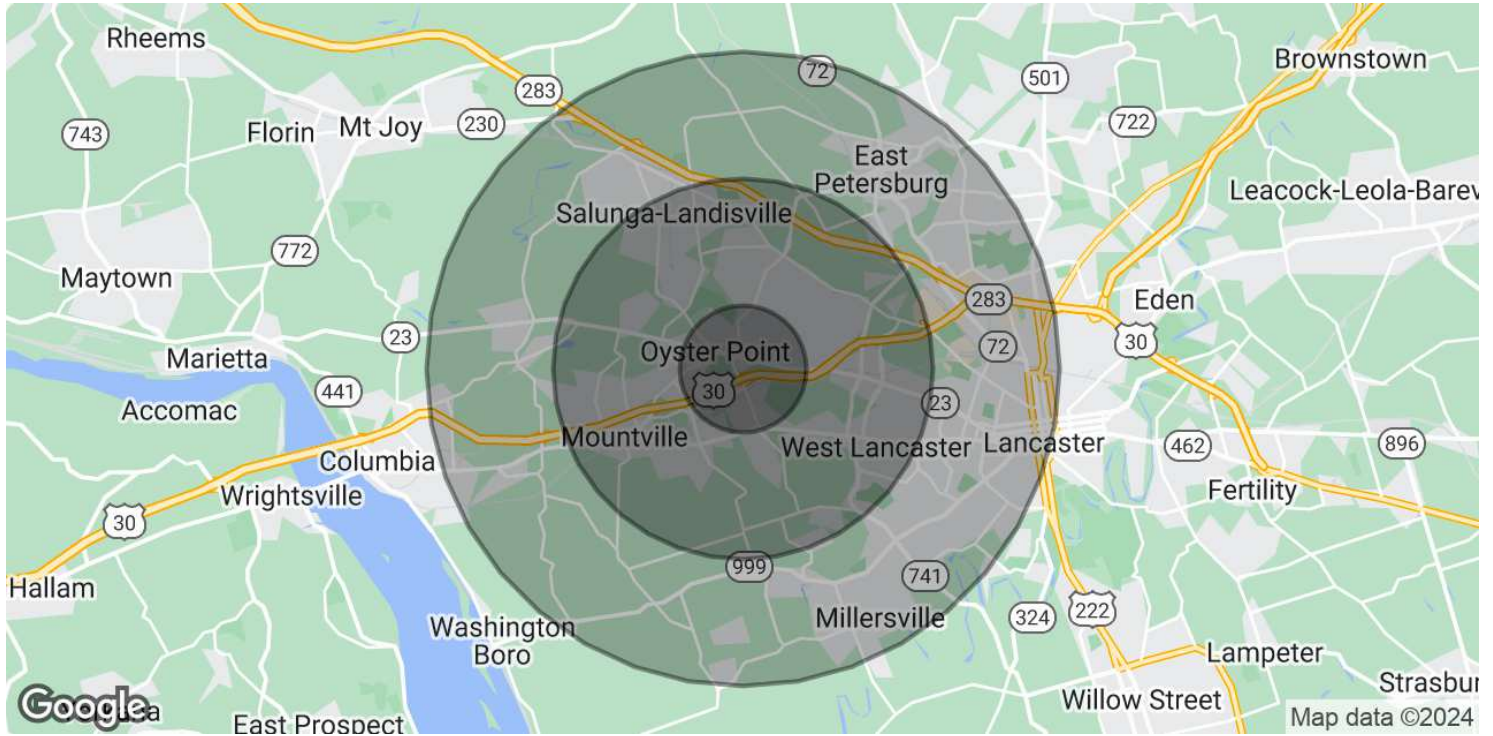

POPULATION	1 MILE	3 MILES	5 MILES
Total Population	4,862	39,708	94,709
Average Age	45.2	42.2	40.6
Average Age (Male)	44.1	40.6	39.3
Average Age (Female)	45.2	43.3	41.9
HOUSEHOLDS & INCOME	1 MILE	3 MILES	5 MILES
Total Households	1,968	16,129	37,442
# of Persons per HH	2.5	2.5	2.5
Average HH Income	\$87,488	\$83,119	\$78,784
Average House Value	\$289,788	\$263,594	\$228,838

* Demographic data derived from 2020 ACS - US Census

HIGH ASSOCIATES LTD.

717.293.4477

lanasterrealestate@high.net

HIGH ASSOCIATES LTD. • 1853 WILLIAM PENN WAY • LANCASTER, PA 17601 • 717.293.4477 • HIGHASSOCIATES.COM

FOR LEASE

805 Estelle Drive



An Affiliate of High Real Estate Group LLC

*Every Company dreams its dreams and sets its standards
These are ours . . .*

We are committed to two great tasks:

1. BUILDING TRUSTWORTHY RELATIONSHIPS.

- Valuing our customers and meeting their needs.
- Respecting the dignity of all co-workers and their families.
- Energizing our teamwork with participative management.
- Recognizing and rewarding the accomplishments of our co-workers.
- Strengthening our partnership with suppliers.
- Contributing to a world of beauty and prosperity and peace.

2. BEING INNOVATIVE LEADERS.

- Creating an environment for innovation since 1931.
- "Right the first time" - High quality products and services.
- Investing profits to secure our future.

WE GIVE GOOD MEASURE.

1853 WILLIAM PENN WAY
Lancaster, PA 17601
717.293.4477

5000 RITTER ROAD SUITE 201
Mechanicsburg, PA 17055
717.697.2422