





ISSUE DATES:	REVIEW SET	CONSTRUCTION SET
01-30-2017		
02-20-2017		

GLAZING NOTES:

	CARPET TILE
	CERAMIC TILE

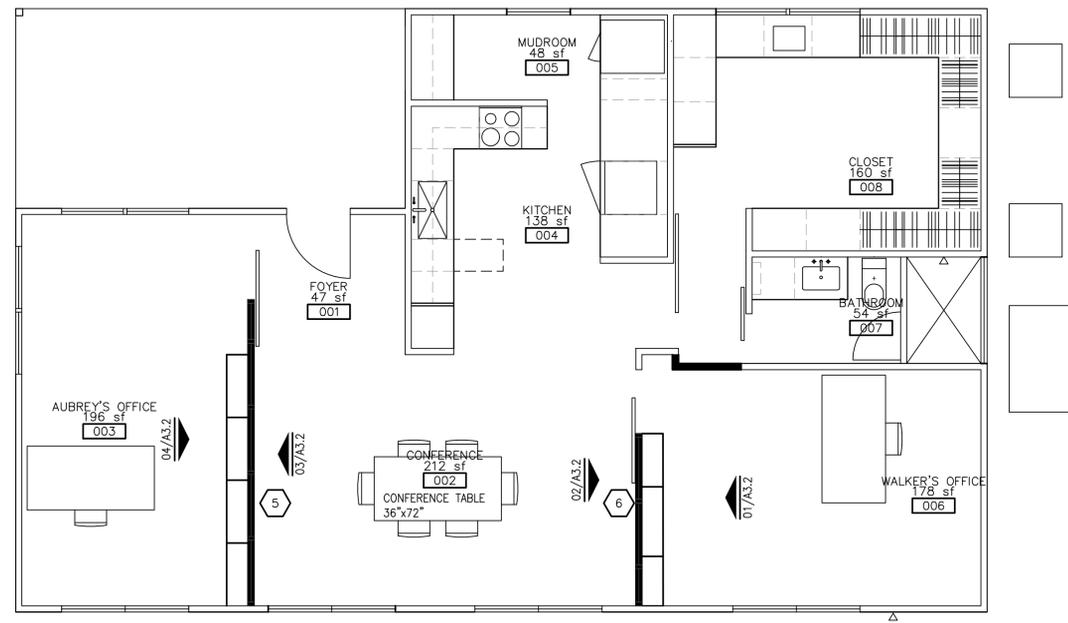

02 PRINCIPAL'S OFFICE FINISH PLAN
 SCALE: 1/4" = 1'-0"

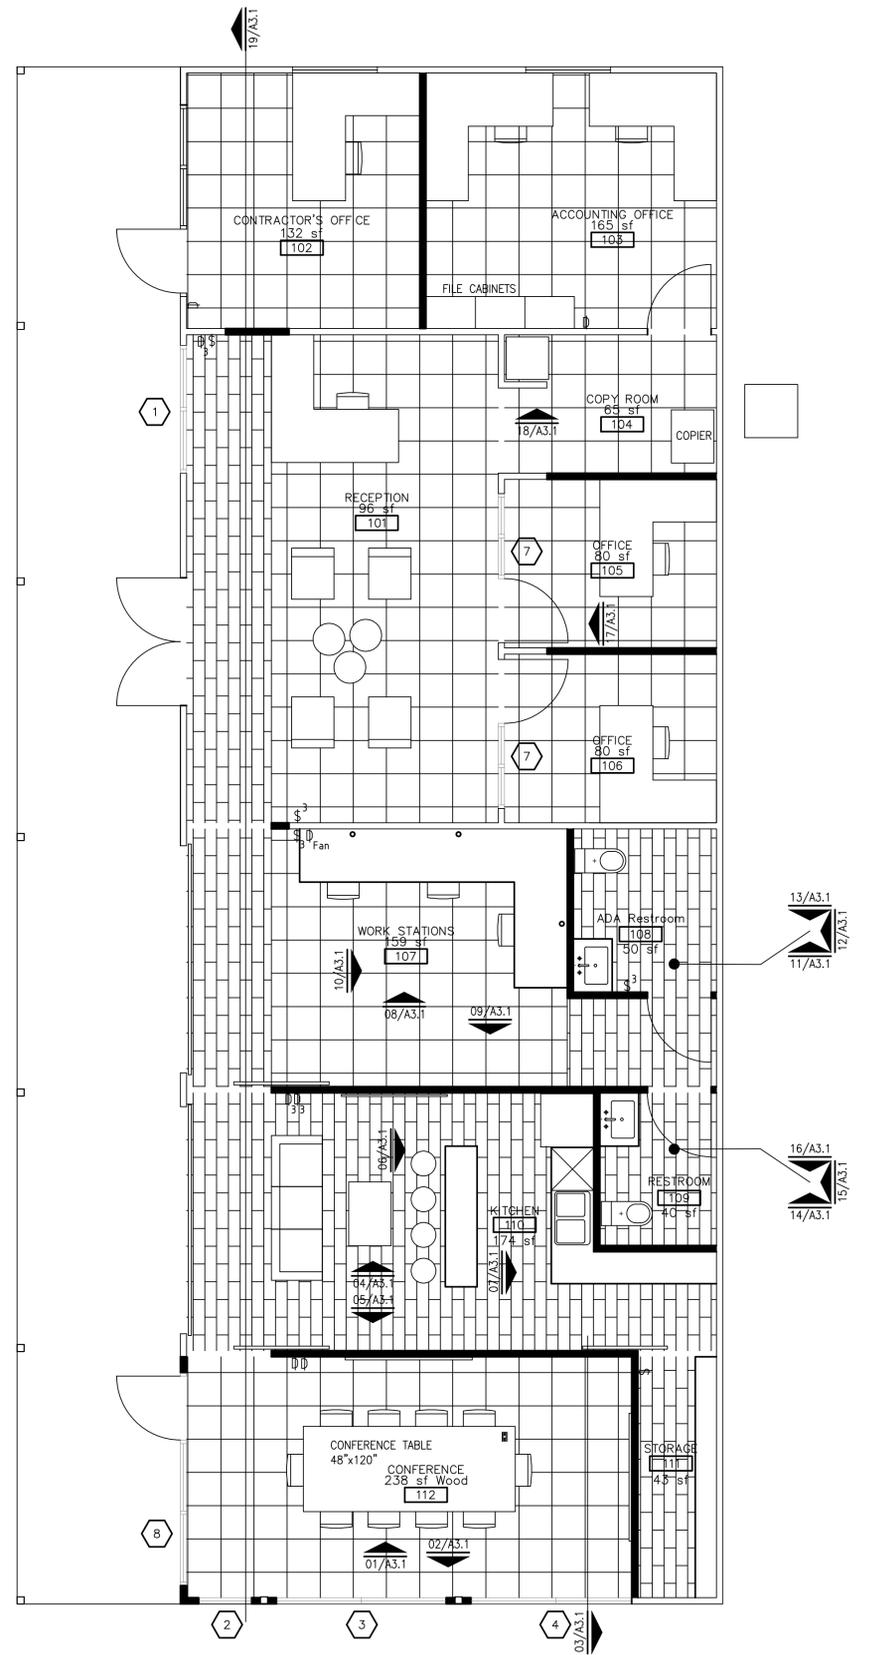

01 BARN OFFICE FINISH PLAN
 SCALE: 1/4" = 1'-0"