



Reduced to \$2,375,000

**3608 10th Ave.
Los Angeles, CA 90018**

Brand New Fourplex | 6.68% Cap | Two 3-Beds & Two 4-Beds
½ Mile from Metro E (Expo) & K Line Station

**PARTNERSCRE
SVIDLER**



Property Overview

3

Financial Summary

4

Maps

5

Area Map

6

Metro

7

Walk Score

8

Parcel Map

9

Floor Plans

10

Photos

12

Contact Info

24

DARIO SVIDLER
Executive Vice President

424. 600. 7633
dario@svidlercre.com
svidlercre.com
DRE 01884474

Keller Williams is a licensed real estate broker and abides by Equal Housing Opportunity laws. All material presented herein is intended for informational purposes only. Information is compiled from sources deemed reliable but is subject to errors, omissions, changes in price, condition, sale, or withdrawal without notice. No statement is made as to the accuracy of any description. All measurements and square footages are approximate. This is not intended to solicit property already listed. Nothing herein shall be construed as legal, accounting or other professional advice outside the realm of real estate brokerage. All details provided as a courtesy. Buyer and Buyer's Representatives to rely solely on their own investigations, assumptions and consultants for all sizes, estimates, fees, costs, projections and all other details. Agents have worked to provide the most accurate information available to them but make no guarantees or warranties. All parties to consider this information as a beginning for their own investigations and rely solely on their own investigations.



3608 10th Ave.

Property Overview

PartnersCRE is proud to present a **non-RSO Brand New Fourplex with a 6.68% Cap Rate** in one of Los Angeles' **most dynamic and rapidly evolving neighborhoods** - Jefferson Park / Leimert Park. Located at 3608 10th Ave., the property is strategically located a ten minute **walk to the Expo / Crenshaw E and K Metro Station**, helping tenants to take advantage of the **notable job market** in the area, while opening up all of Los Angeles to those who choose to avoid relying on a car!

Designed for modern living, this two-story structure has been thoughtfully designed with today's renters in mind. The property features **spacious, family-sized units** perfect for roommates, and consists of **two 3-bedroom units** and **two 4-bedroom units**, each boasting **open floor plans**, generous living areas, and **in-unit laundry** with new washers and dryers. The cooks-kitchens are appointed with **quartz-style** countertops, **stainless steel** appliances, and **custom cabinetry**, creating a clean, contemporary aesthetic that appeals to families and young professionals alike.

Each residence has its **own private entry** for an exclusive feel, with **two-story layouts**, stylish lighting and one entry-level bedroom. The back of the property is striped for **four parking spaces**, and will feature solar panels.

The property's location is equally compelling. Very centrally located for Los Angeles, residents benefit from the **E and K Metro Lines**, which will connect to the **People Mover** for quick access to **LAX**, placing the entire city (and the world) within easy reach, creating a rare convenience for professionals, students, and frequent travelers.

Just north of **Leimert Park** and the **Crenshaw Mall**, the property is also only minutes from **West Adams**, one of Los Angeles' most dynamic neighborhoods, celebrated for its rapid revitalization, **vibrant dining scene**, and influx of creative professionals. With continued reinvestment driving new **restaurants, nightlife, and retail**, this submarket is emerging as one of the city's **most desirable places to live** and invest.

This offering provides investors with the rare chance to acquire a **newly built, transit-oriented Fourplex** with **no rent control** in a neighborhood that is quickly coming of age. With its large unit sizes, modern finishes, and prime location, 3608 10th Ave. presents a compelling long-term hold for cash flow and appreciation and a strong addition to any multifamily portfolio.

BRAND NEW FOURPLEX

\$2,375,000
~~\$2,600,000~~

6.68%
Cap Rate

5,454 SF
Residential Floor Area

5044-012-025
APN

3BR / 3BA
2 Units

4BR / 3BA
2 Units

FEATURES

4 Spacious 2-Story Units
Perfect for Families or Roommates
No Rent Control
In-Unit Washer & Dryer
Striped for 4 Cars
Solar Panels (to be installed)

AREA HIGHLIGHTS

Metro  &  Lines Station 1/2 Mile Away
Just North of Leimert Park
and Baldwin Hills Crenshaw Plaza Mall

All details provided as a courtesy. Buyer and Buyer's Representatives to rely solely on their own investigations, assumptions and consultants for all sizes, estimates, fees, costs, projections and all other details. Agents have worked to provide the most accurate information available to them but make no guarantees or warranties. All parties to consider this information as a beginning for their own investigations and rely solely on their own investigations.

3608 10th Ave.

Financial Summary

FINANCIAL INDICATORS

Price	\$2,375,000
Current CAP	6.68%
Current GRM	12.09
Cost Per SF	\$435
Cost Per Unit	\$593,750
Expenses Per Unit	\$9,414
Expenses Per SF	\$6.90

PROPERTY ABSTRACT

Units	4
Year Built	2025
Lot SF	5,800
Building Gross SF	5,454
Parking Striping	4

SOURCE OF INCOME

Unit #	Unit Type	Monthly Rent	
3608	3 + 3	\$3,795	
3608 ½	4 + 3	\$4,595	Section 8
3610	3 + 3	\$3,795	
3610 ½	4 + 3	\$4,178	Section 8
Total Monthly Rental Income		\$16,364	
Total Yearly Rental Income		\$196,368	

ESTIMATED ANNUALIZED EXPENSES

Property Taxes	1.19% of Price	\$28,263
Insurance	\$0.90 / PSF	\$4,909
Utilities	\$15 / Unit / Month	\$720
Repairs + Maintenance	1% of SGI	\$1,964
Miscellaneous	\$150 / Month	\$1,800
Total Expenses		\$37,655

ANNUALIZED OPERATING INCOME


Scheduled Gross Income		\$196,368
Less Vacancy		(\$0)
Gross Operating Income		\$196,368
Less Expenses	19.5%	(\$37,655)
Net Operating Income		\$158,713



All details provided as a courtesy. Buyer and Buyer's Representatives to rely solely on their own investigations, assumptions and consultants for all sizes, estimates, fees, costs, projections and all other details. Agents have worked to provide the most accurate information available to them but make no guarantees or warranties. All parties to consider this information as a beginning for their own investigations and rely solely on their own investigations. Accessory Dwelling Unit (ADU) laws are recent laws and each Municipality may interpret the laws differently.

3608 10th Ave.

Area Map

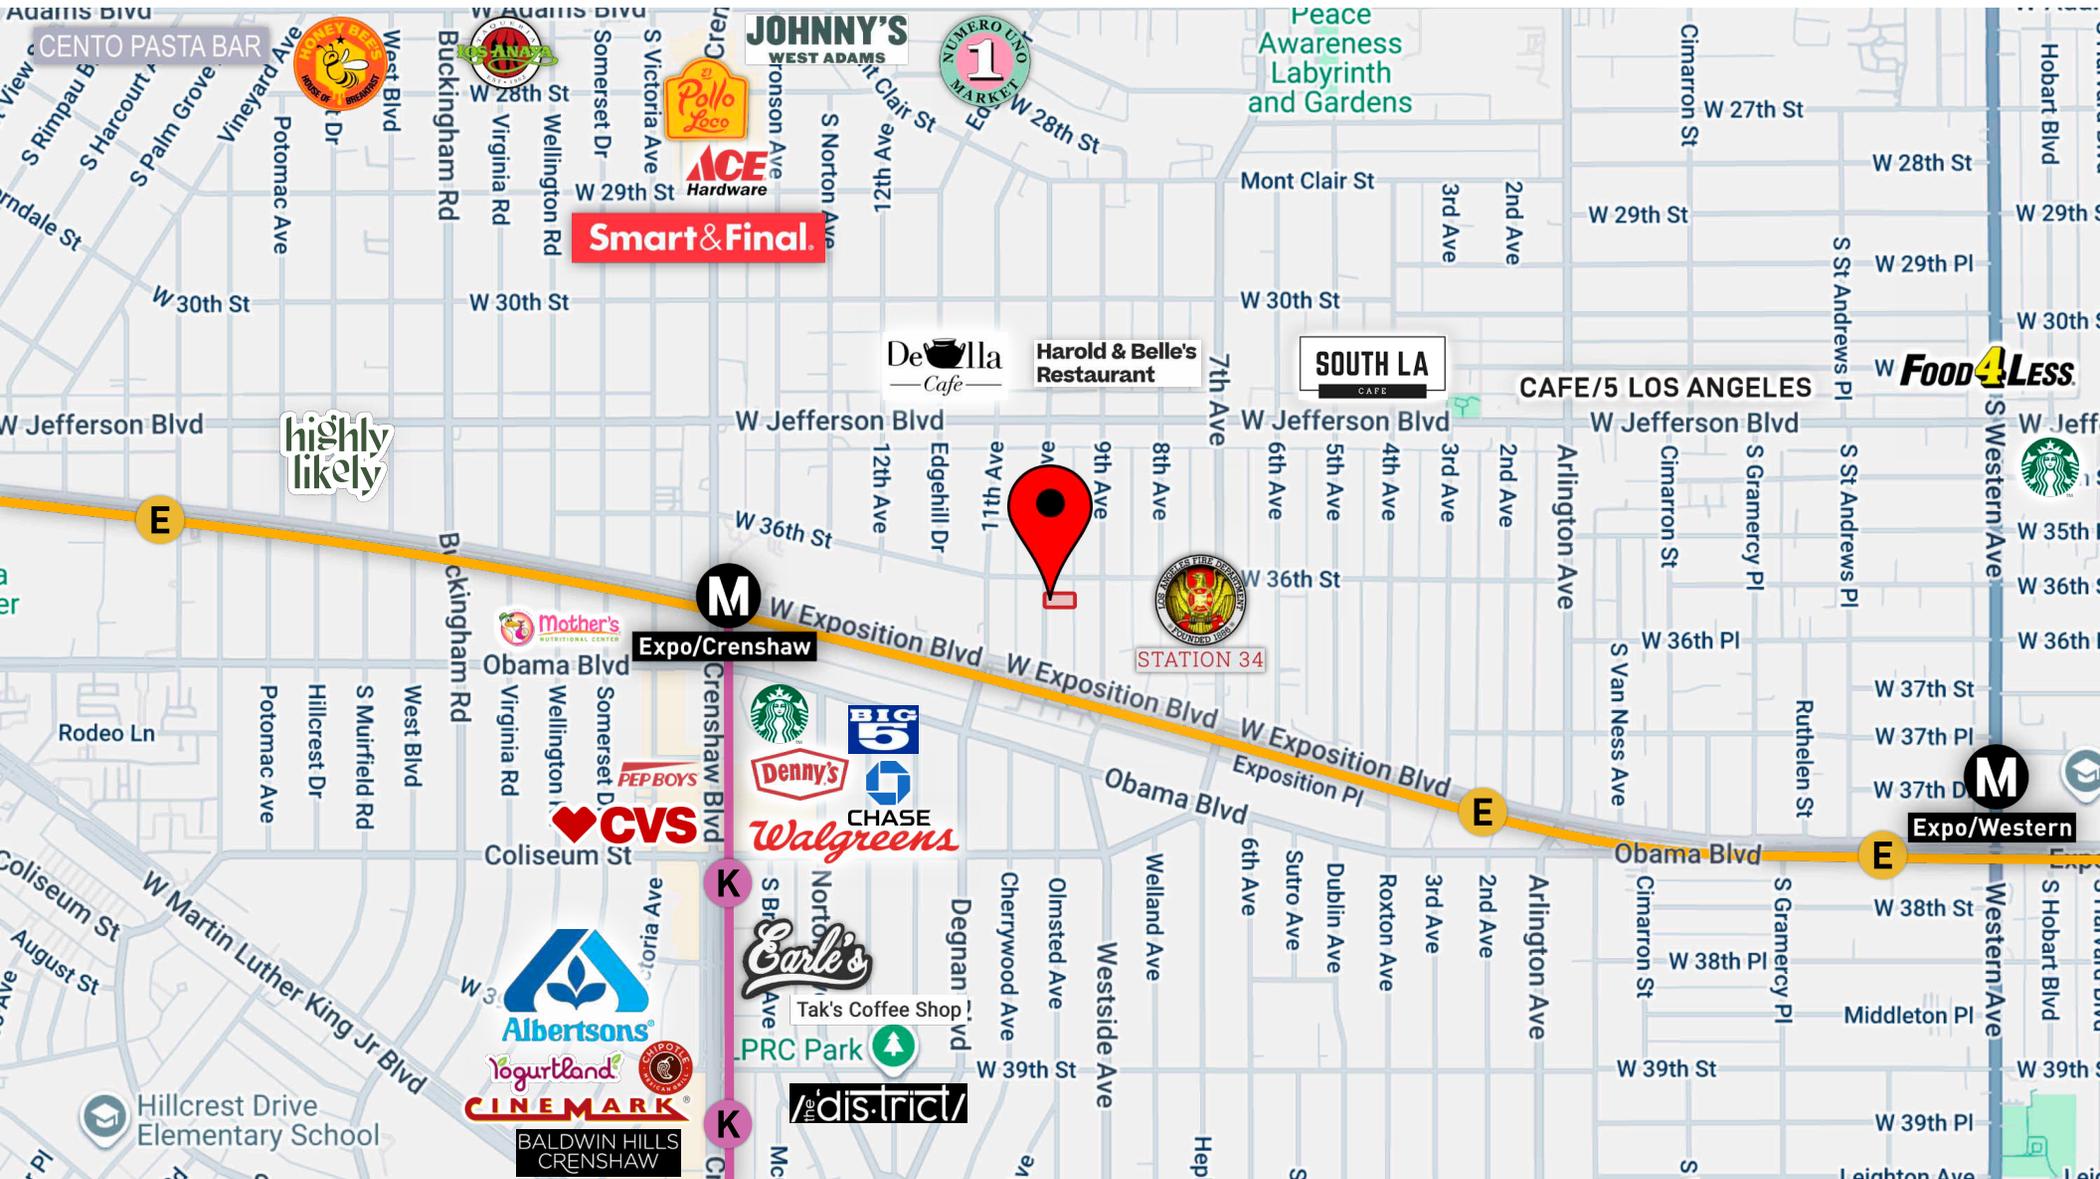

All details provided as a courtesy. Buyer and Buyer's Representatives to rely solely on their own investigations, assumptions and consultants for all sizes, estimates, fees, costs, projections and all other details. Agents have worked to provide the most accurate information available to them but make no guarantees or warranties. All parties to consider this information as a beginning for their own investigations and rely solely on their own investigations.

3608 10th Ave.

Metro

Prime Transit Access: Living within a half-mile of Metro's **Expo / Crenshaw Station** means effortless connections across Los Angeles.

The **E Line** offers a direct east-west link between Santa Monica, Culver City, USC, and Downtown LA—perfect for commuting or enjoying the Westside's beaches and DTLA's nightlife.

The new **K Line** runs north-south through historic neighborhoods and will soon connect directly to **LAX via the People Mover**, giving residents quick airport access without driving.

Together, these lines put jobs, schools, entertainment, and the airport within easy reach, reducing car dependence and adding lasting value to the neighborhood.



All details provided as a courtesy. Buyer and Buyer's Representatives to rely solely on their own investigations, assumptions and consultants for all sizes, estimates, fees, costs, projections and all other details. Agents have worked to provide the most accurate information available to them but make no guarantees or warranties. All parties to consider this information as a beginning for their own investigations and rely solely on their own investigations.

3608 10th Ave.

Walk Score

Walk Score
75

Very Walkable

Most errands can be accomplished on foot.

Transit Score
55

Good Transit *

Many nearby public transportation options.

Bike Score
66

Bikeable


Some bike infrastructure.

About this Location

3608 10th Avenue has a Walk Score of **75 out of 100**. This location is **Very Walkable** so most errands can be accomplished on foot.

3608 10th Avenue is a **nine minute walk** from the Metro E Line (Expo) at the Expo / Crenshaw Station stop.

This location is in the UNNC neighborhood in Los Angeles. Nearby parks include Leslie N Shaw Park, Second Avenue Park and Stocker Plaza.

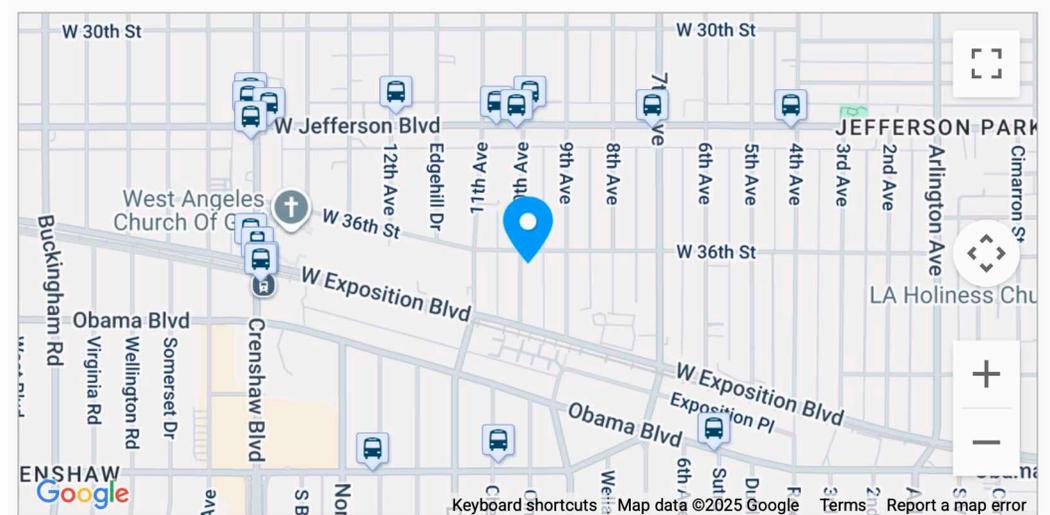

Rail lines:

Metro E Line (Expo) 0.4 mi

Bus lines:

35/38 Metro Local Line	0.2 mi	209 Metro Local Line	0.2 mi
210 Metro Local Line	0.4 mi	Midtown DASH Midtown	0.4 mi

Walk Score 

* Metro K Line's recent opening not reflected in Walk Score calculation

<https://www.walkscore.com/score/3608-10th-ave-los-angeles-ca-90018>

All details provided as a courtesy. Buyer and Buyer's Representatives to rely solely on their own investigations, assumptions and consultants for all sizes, estimates, fees, costs, projections and all other details. Agents have worked to provide the most accurate information available to them but make no guarantees or warranties. All parties to consider this information as a beginning for their own investigations and rely solely on their own investigations.

3608 10th Ave.

Parcel Map

5044 | 12
SCALE 1" = 80'


2-22-65
REVISED
3-15-60
10-24-61
11-14-62

WEST JEFFERSON AND SEVENTH AVENUE TRACT
M. B. 11-133
TRACT NO. 26668
M. B. 692-94



CODE
67

FOR PREV. ASSM'T. SEE: 502-25

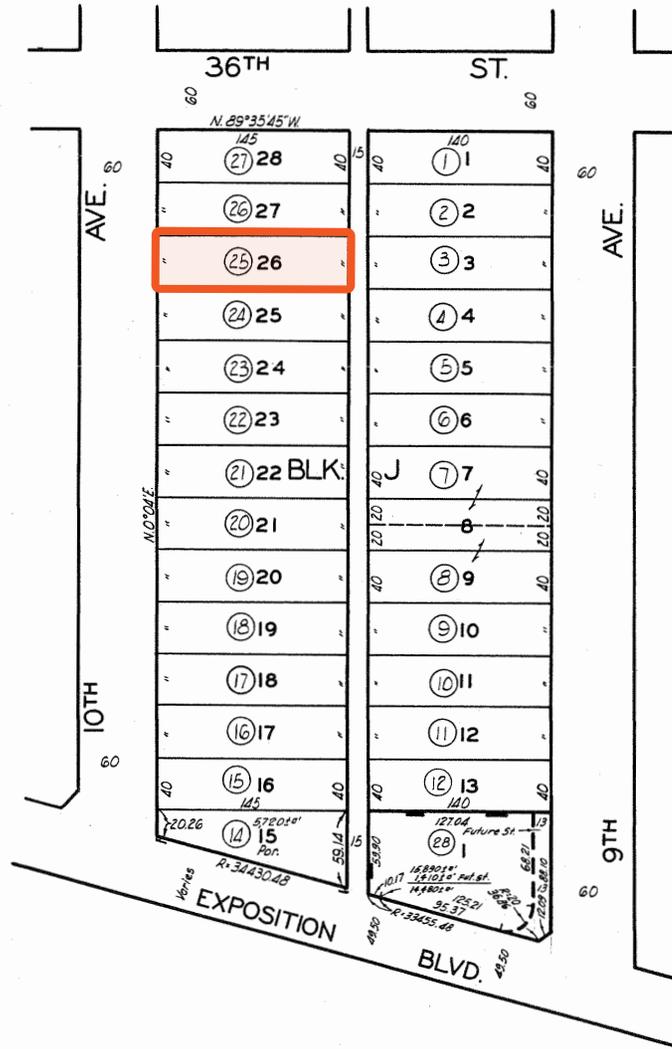

ASSESSOR'S MAP
COUNTY OF LOS ANGELES, CALIF.

All details provided as a courtesy. Buyer and Buyer's Representatives to rely solely on their own investigations, assumptions and consultants for all sizes, estimates, fees, costs, projections and all other details. Agents have worked to provide the most accurate information available to them but make no guarantees or warranties. All parties to consider this information as a beginning for their own investigations and rely solely on their own investigations.

3608 10th Ave.

Floor Plan - 3-Bedroom Units



FLOOR 2



FLOOR 1

UNIT A- 3 BED / 3 BATH


All details provided as a courtesy. Buyer and Buyer's Representatives to rely solely on their own investigations, assumptions and consultants for all sizes, estimates, fees, costs, projections and all other details. Agents have worked to provide the most accurate information available to them but make no guarantees or warranties. All parties to consider this information as a beginning for their own investigations and rely solely on their own investigations.

3608 10th Ave.

Floor Plan - 4-Bedroom Units



FLOOR 2

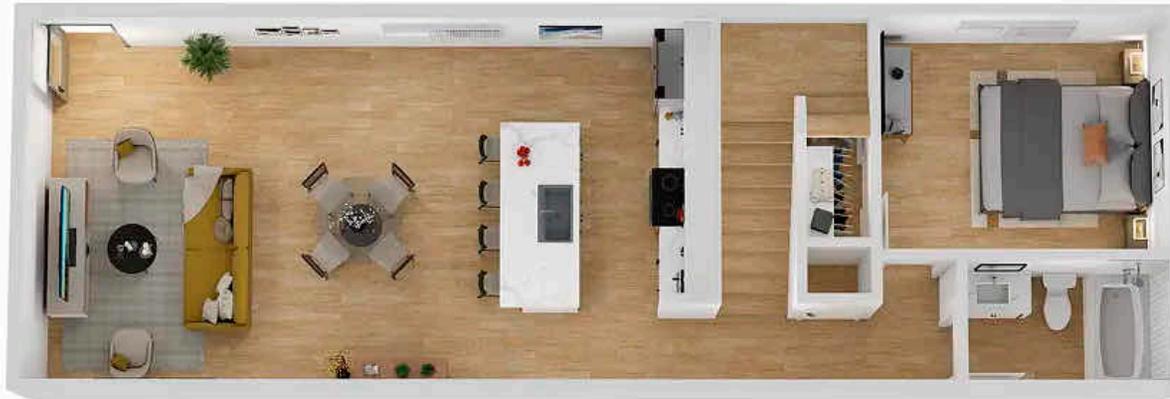


FLOOR 1



UNIT ADU A - 4 BED / 3 BATH


All details provided as a courtesy. Buyer and Buyer's Representatives to rely solely on their own investigations, assumptions and consultants for all sizes, estimates, fees, costs, projections and all other details. Agents have worked to provide the most accurate information available to them but make no guarantees or warranties. All parties to consider this information as a beginning for their own investigations and rely solely on their own investigations.






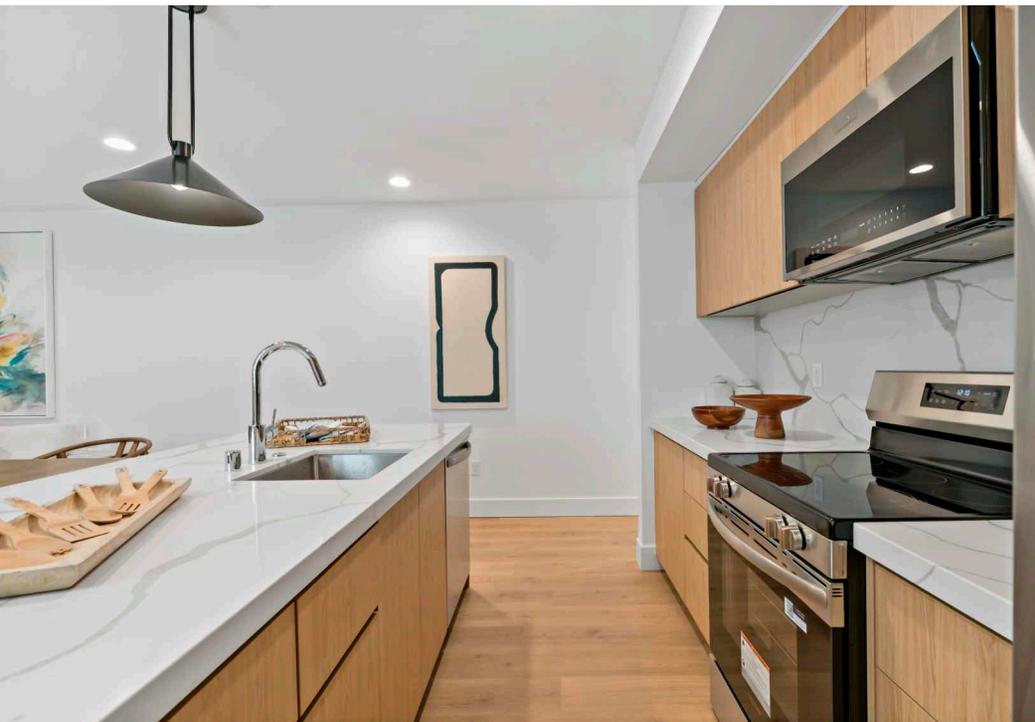

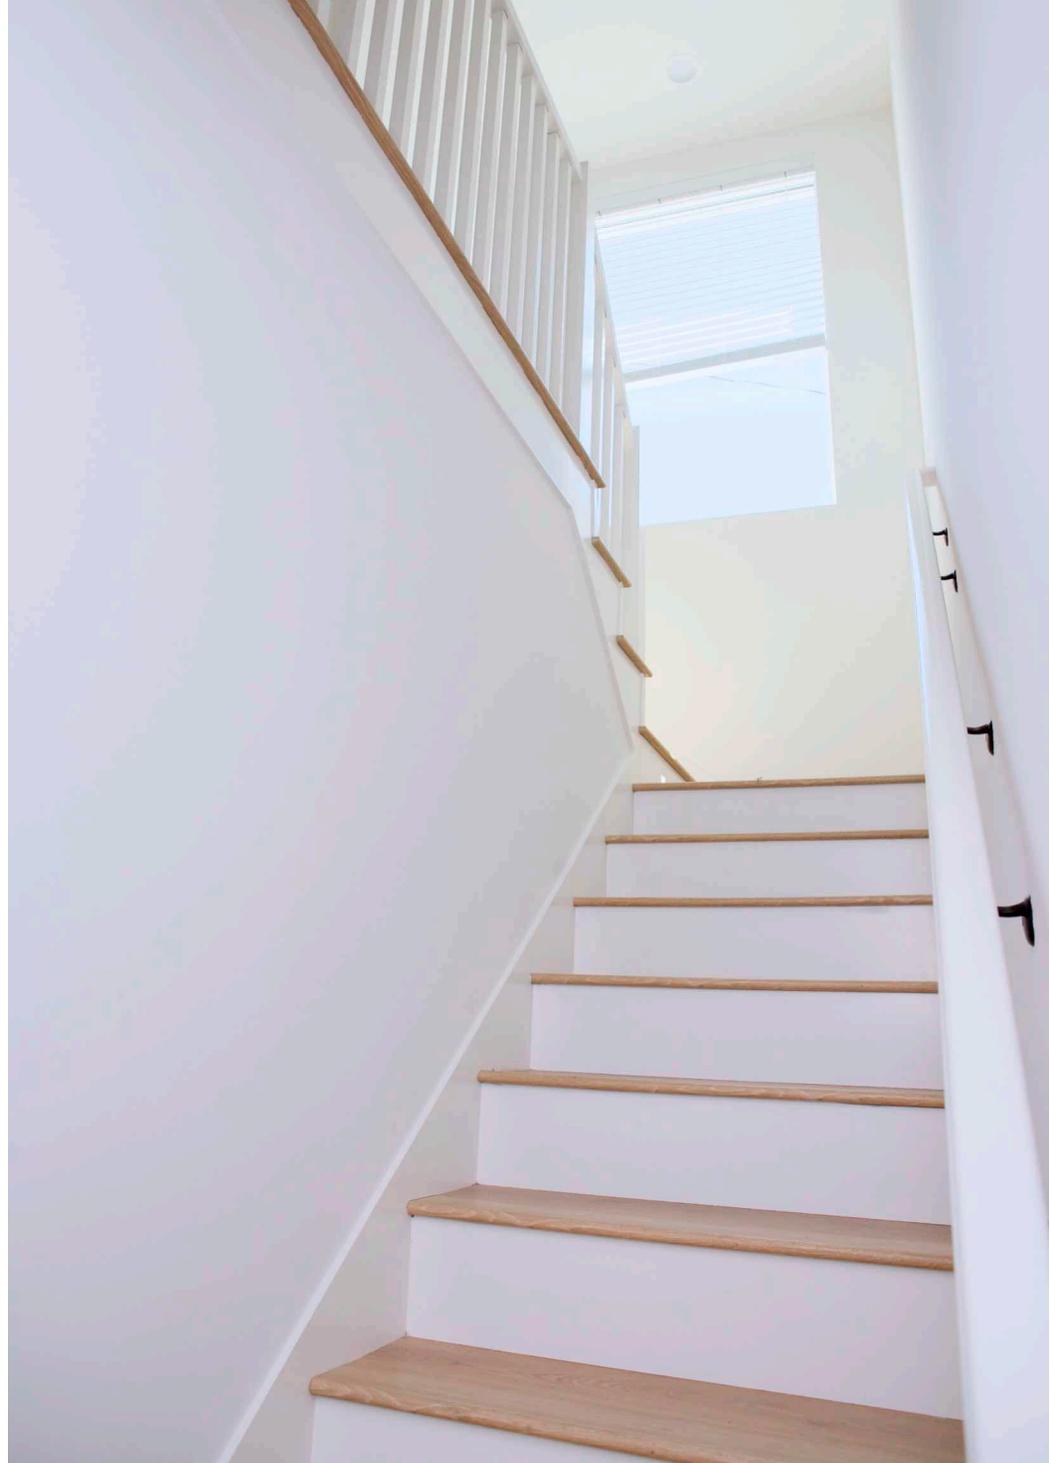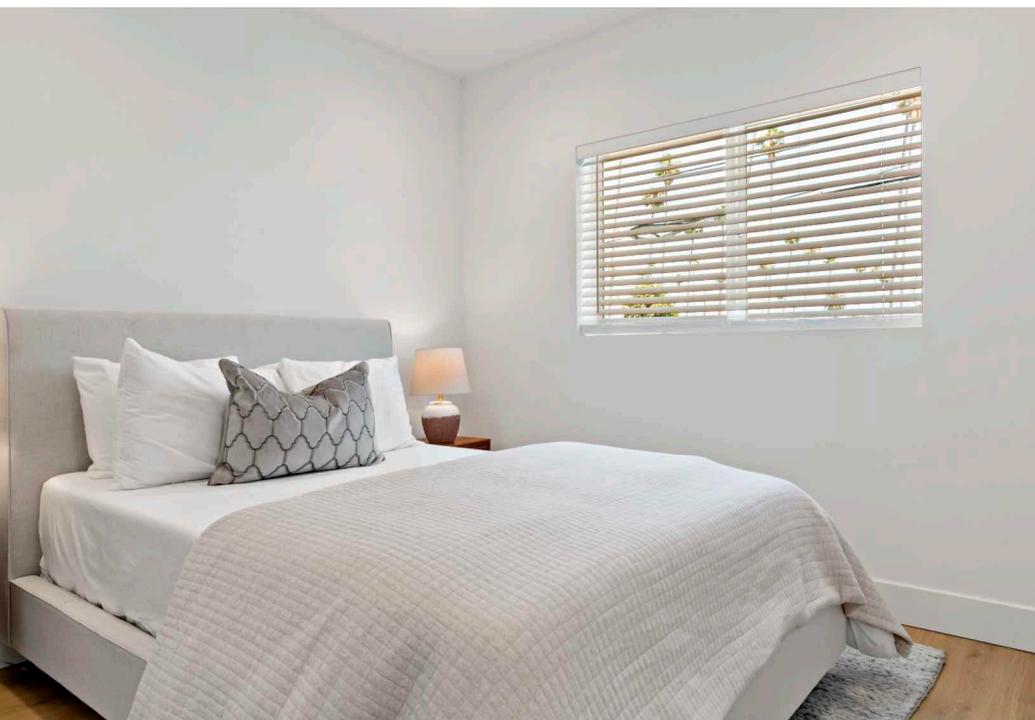

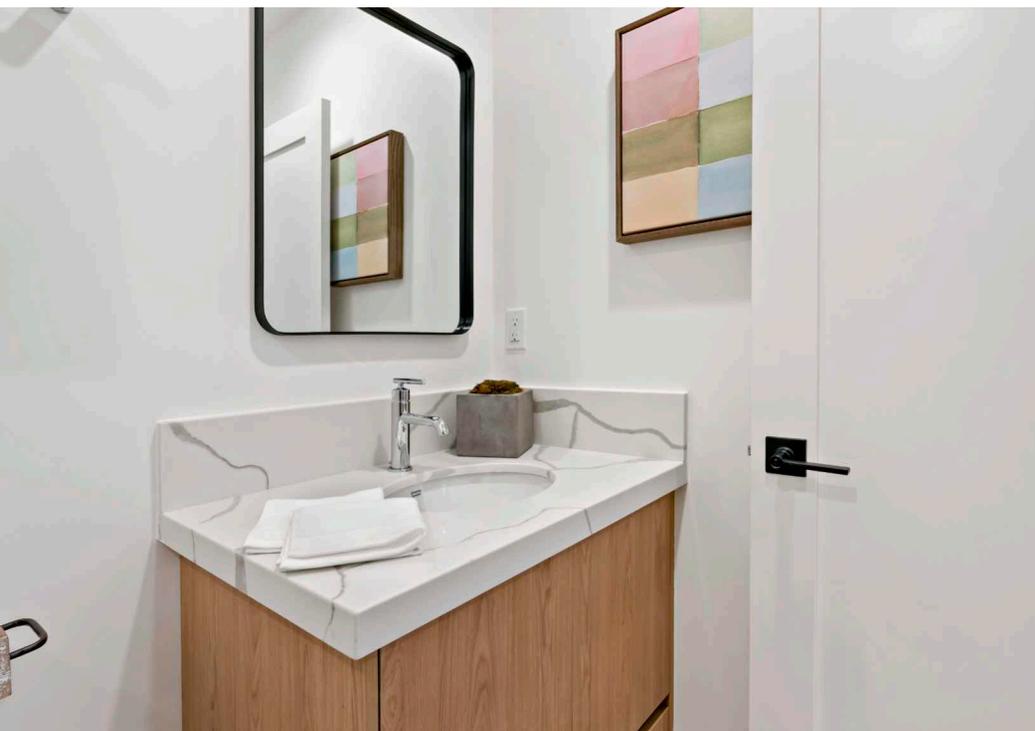



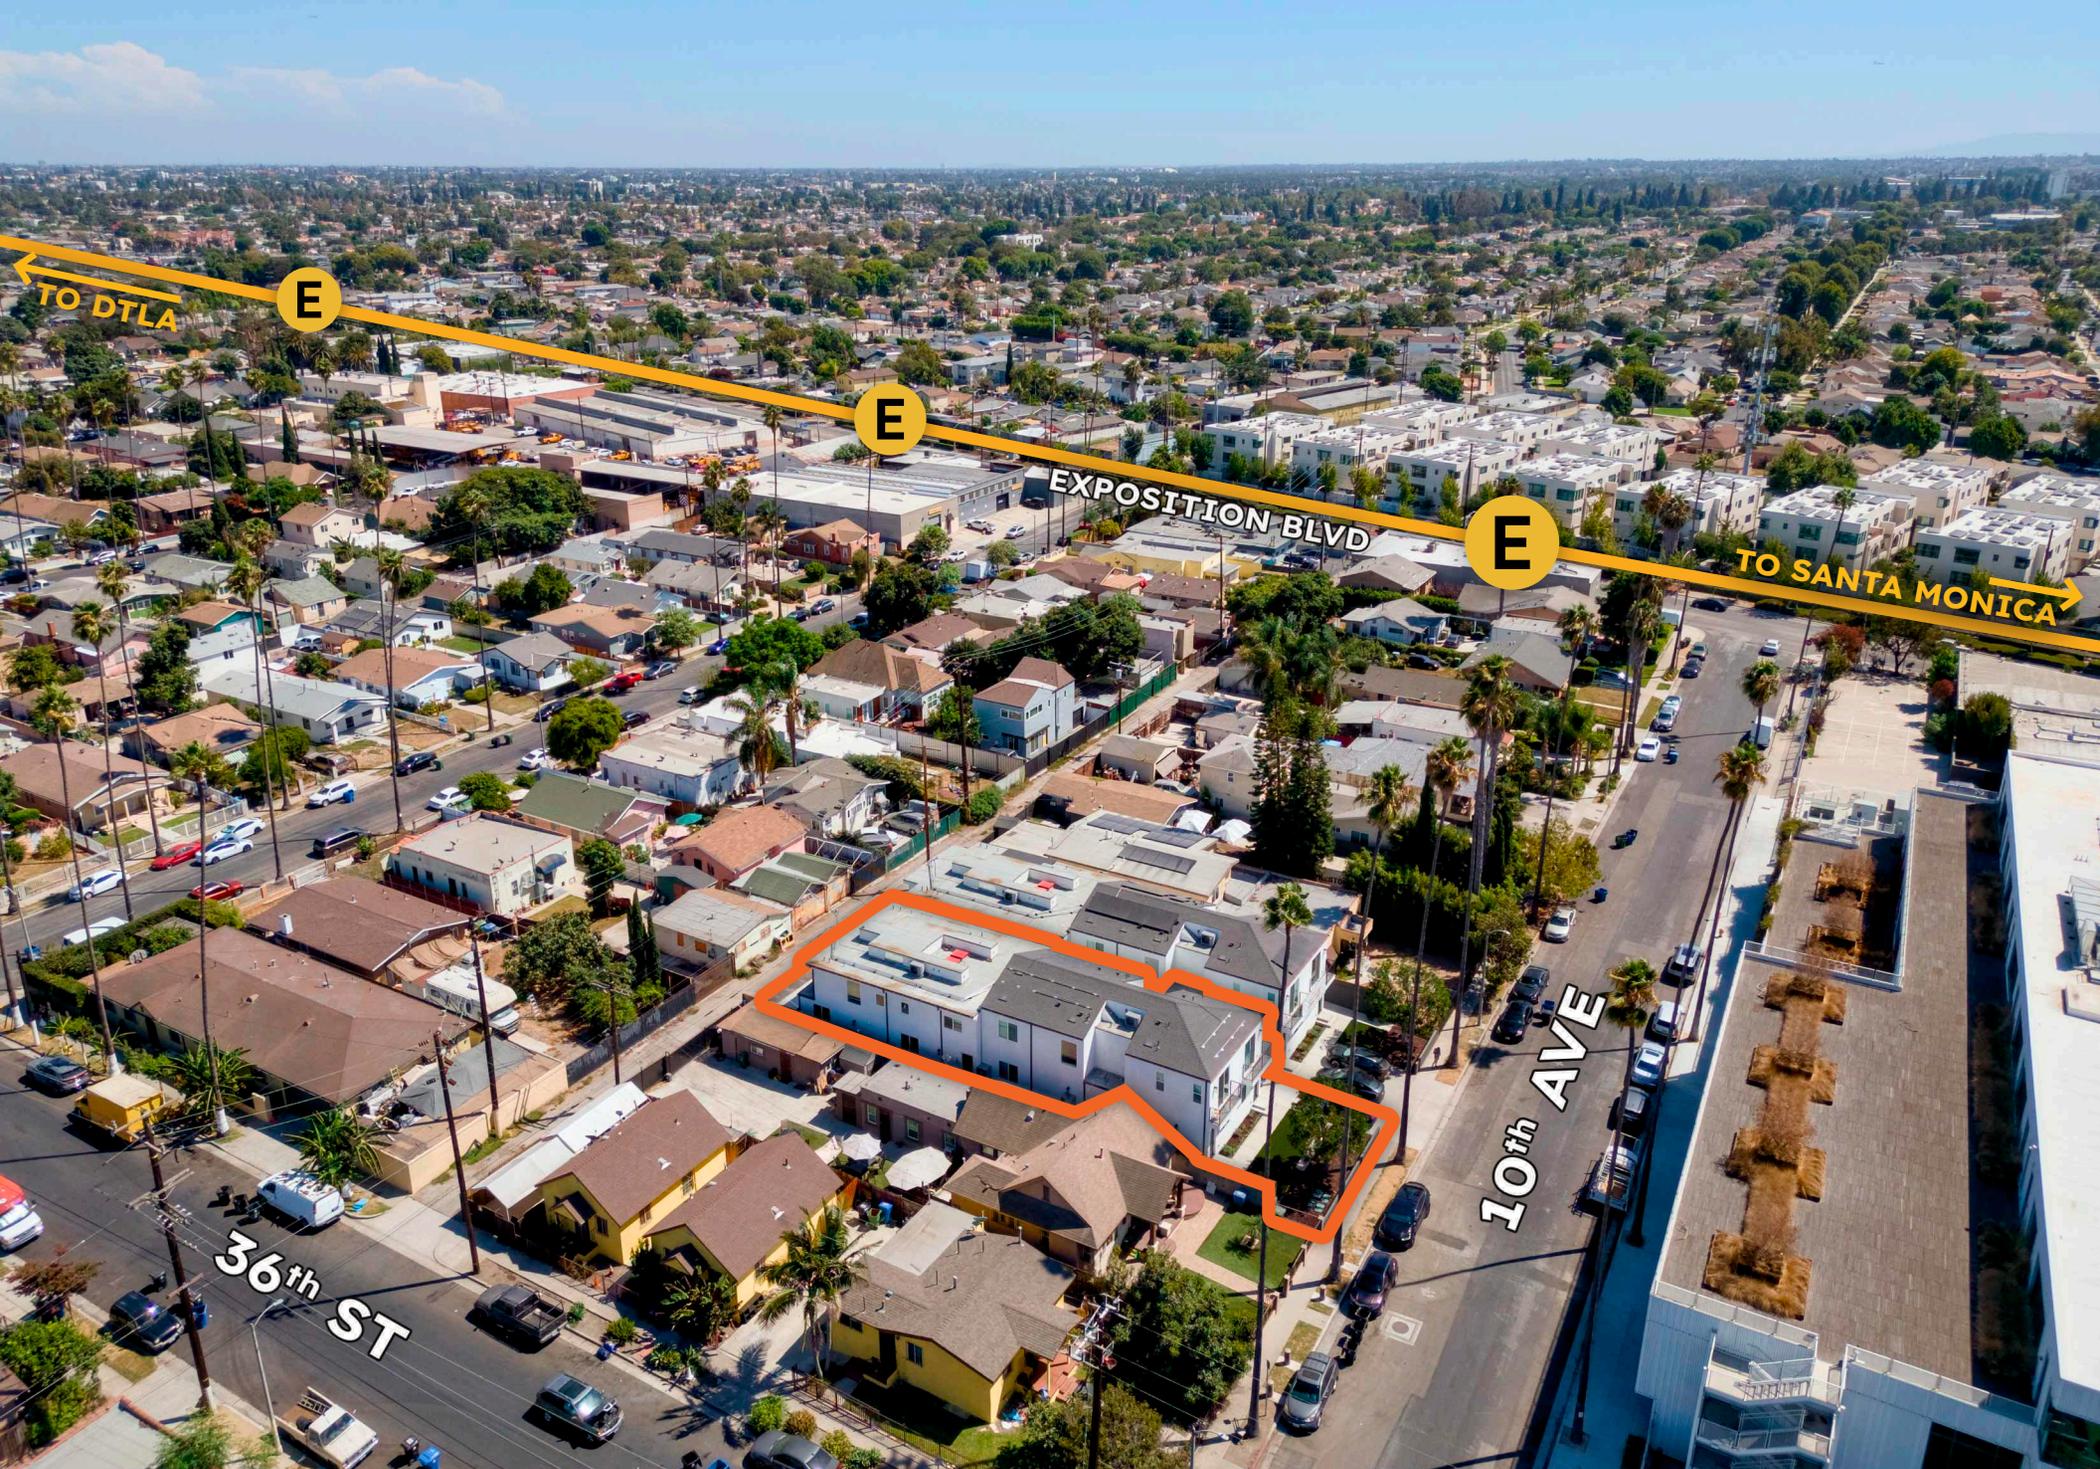









10th AVE

Confidentiality & Disclaimer

All materials and information received or derived from KW Commercial its directors, officers, agents, advisors, affiliates, and/or any third party sources are provided without representation or warranty as to completeness, veracity, or accuracy, condition of the property, compliance, or lack of compliance with applicable governmental requirements, developability or suitability, the financial performance of the property, the projected financial performance of the property for any party's intended use or any and all other matters.

Neither KW Commercial its directors, officers, agents, advisors, or affiliates makes any representation or warranty, express or implied, as to accuracy or completeness of the materials or information provided, derived, or received. Materials and information from any source, whether written or verbal, that may be furnished for review are not a substitute for a party's active conduct of its own due diligence to determine these and other matters of significance to such party. KW Commercial will not investigate or verify any such matters or conduct due diligence for a party unless otherwise agreed in writing.

EACH PARTY SHALL CONDUCT ITS OWN INDEPENDENT INVESTIGATION AND DUE DILIGENCE.

Any party contemplating or under contract or in escrow for a transaction is urged to verify all information and to conduct their own inspections and investigations including through appropriate third-party independent professionals selected by such party. All financial data should be verified by the party including by obtaining and reading applicable documents and reports and consulting appropriate independent professionals. KW Commercial makes no warranties and/or representations regarding the veracity, completeness, or relevance of any financial data or assumptions. KW Commercial does not serve as a financial advisor to any party regarding any proposed transaction.

All data and assumptions regarding financial performance, including those used for financial modeling purposes, may differ from actual data or performance. Any estimates of market rents and/ or projected rents that may be provided to a party do not necessarily mean that rents can be established at or increased to that level. Parties must evaluate any applicable contractual and governmental limitations as well as market conditions, vacancy factors, and other issues in order to determine rents from or for the property. Legal questions should be discussed by the party with an attorney. Tax questions should be discussed by the party with a certified public accountant or tax attorney. Title questions should be discussed by the party with a title officer or attorney. Questions regarding the condition of the property and whether the property complies with applicable governmental requirements should be discussed by the party with appropriate engineers, architects, contractors, other consultants, and governmental agencies. All properties and services are marketed by Partners CRE and KW Commercial in compliance with all applicable fair housing and equal opportunity laws.

PARTNERSCRE

For more information please contact
our exclusive sales agents:

DARIO SVIDLER
Executive Vice President

424. 600. 7633
dario@svidlercre.com
svidlercre.com
DRE 01884474

Keller Williams is a real estate broker licensed by the State of California and abides by Equal Housing Opportunity laws. License Number 01428775. All material presented herein is intended for informational purposes only and is compiled from sources deemed reliable but has not been verified. Changes in price, condition, sale or withdrawal may be made without notice. No statement is made as to accuracy of any description. All measurements and square footage are approximate. 2/9/2026

kw
BEVERLY HILLS