



A RENOVATION PROJECT
HQ OFFICE BUILDING
414 W PARKWAY ST.
DENTON TEXAS



DATE: 01/02/23

[illegible]REVIEWED BY: Checker

DRAWN BY: Author

DATE: 01/02/23



PROJECT NO. 22-089

SHEET TITLE


INTERIOR ELEVATIONS

SHEET:


A2.5

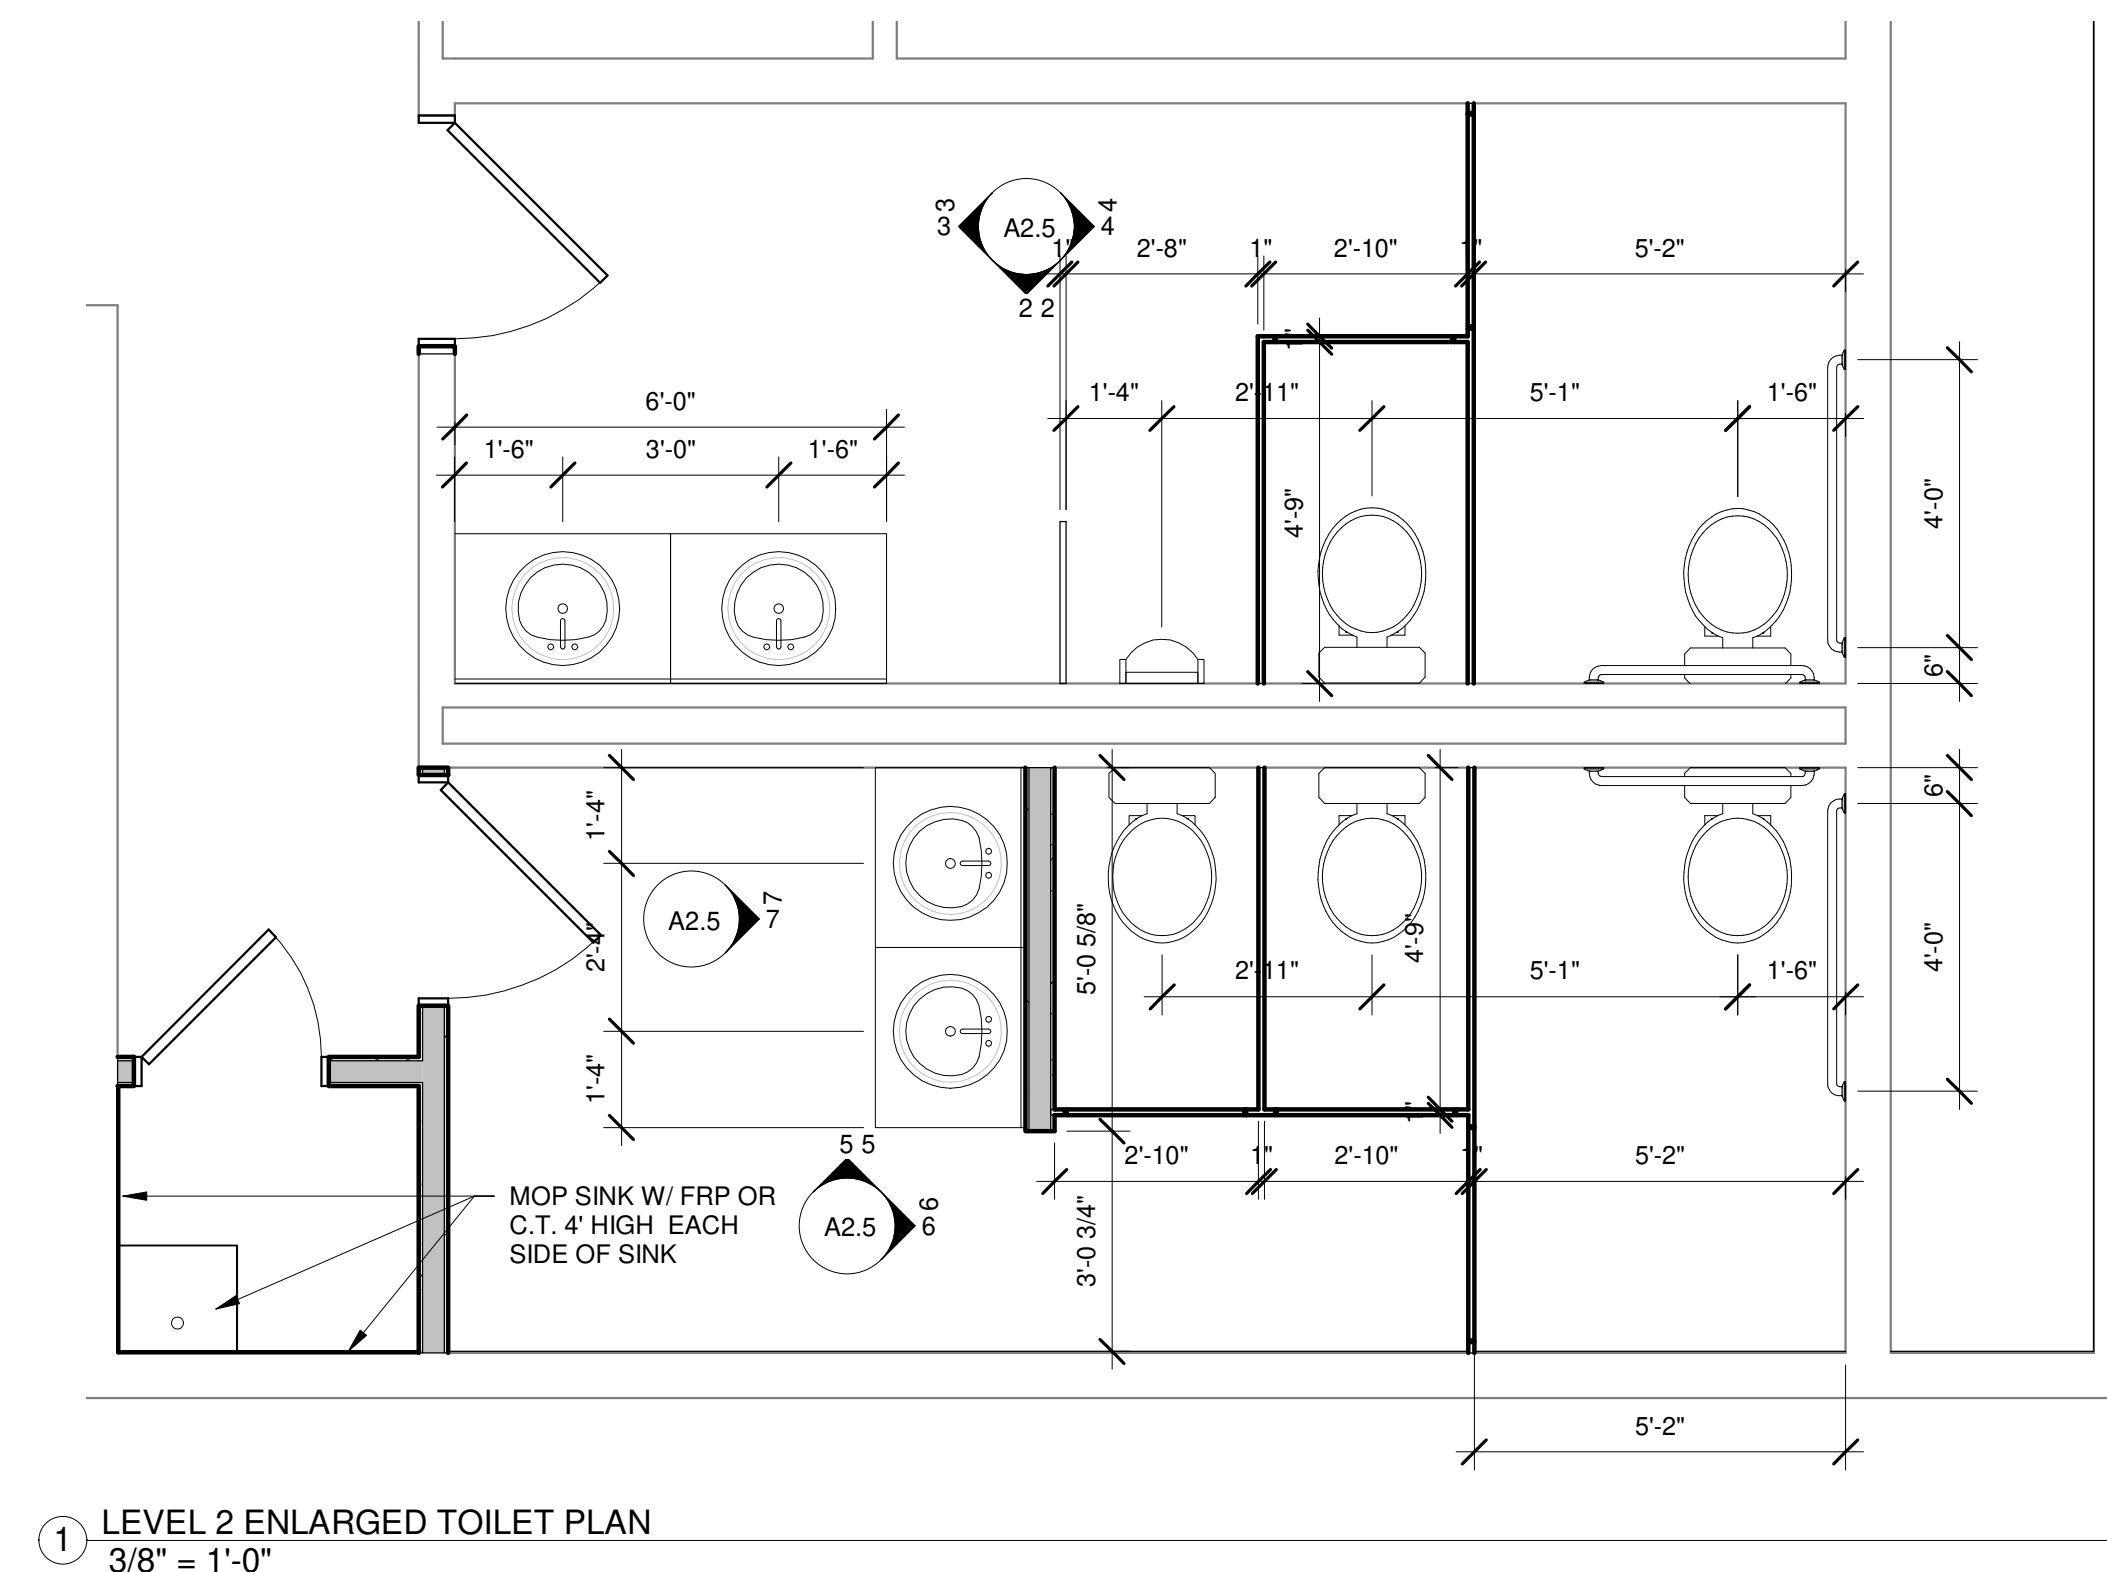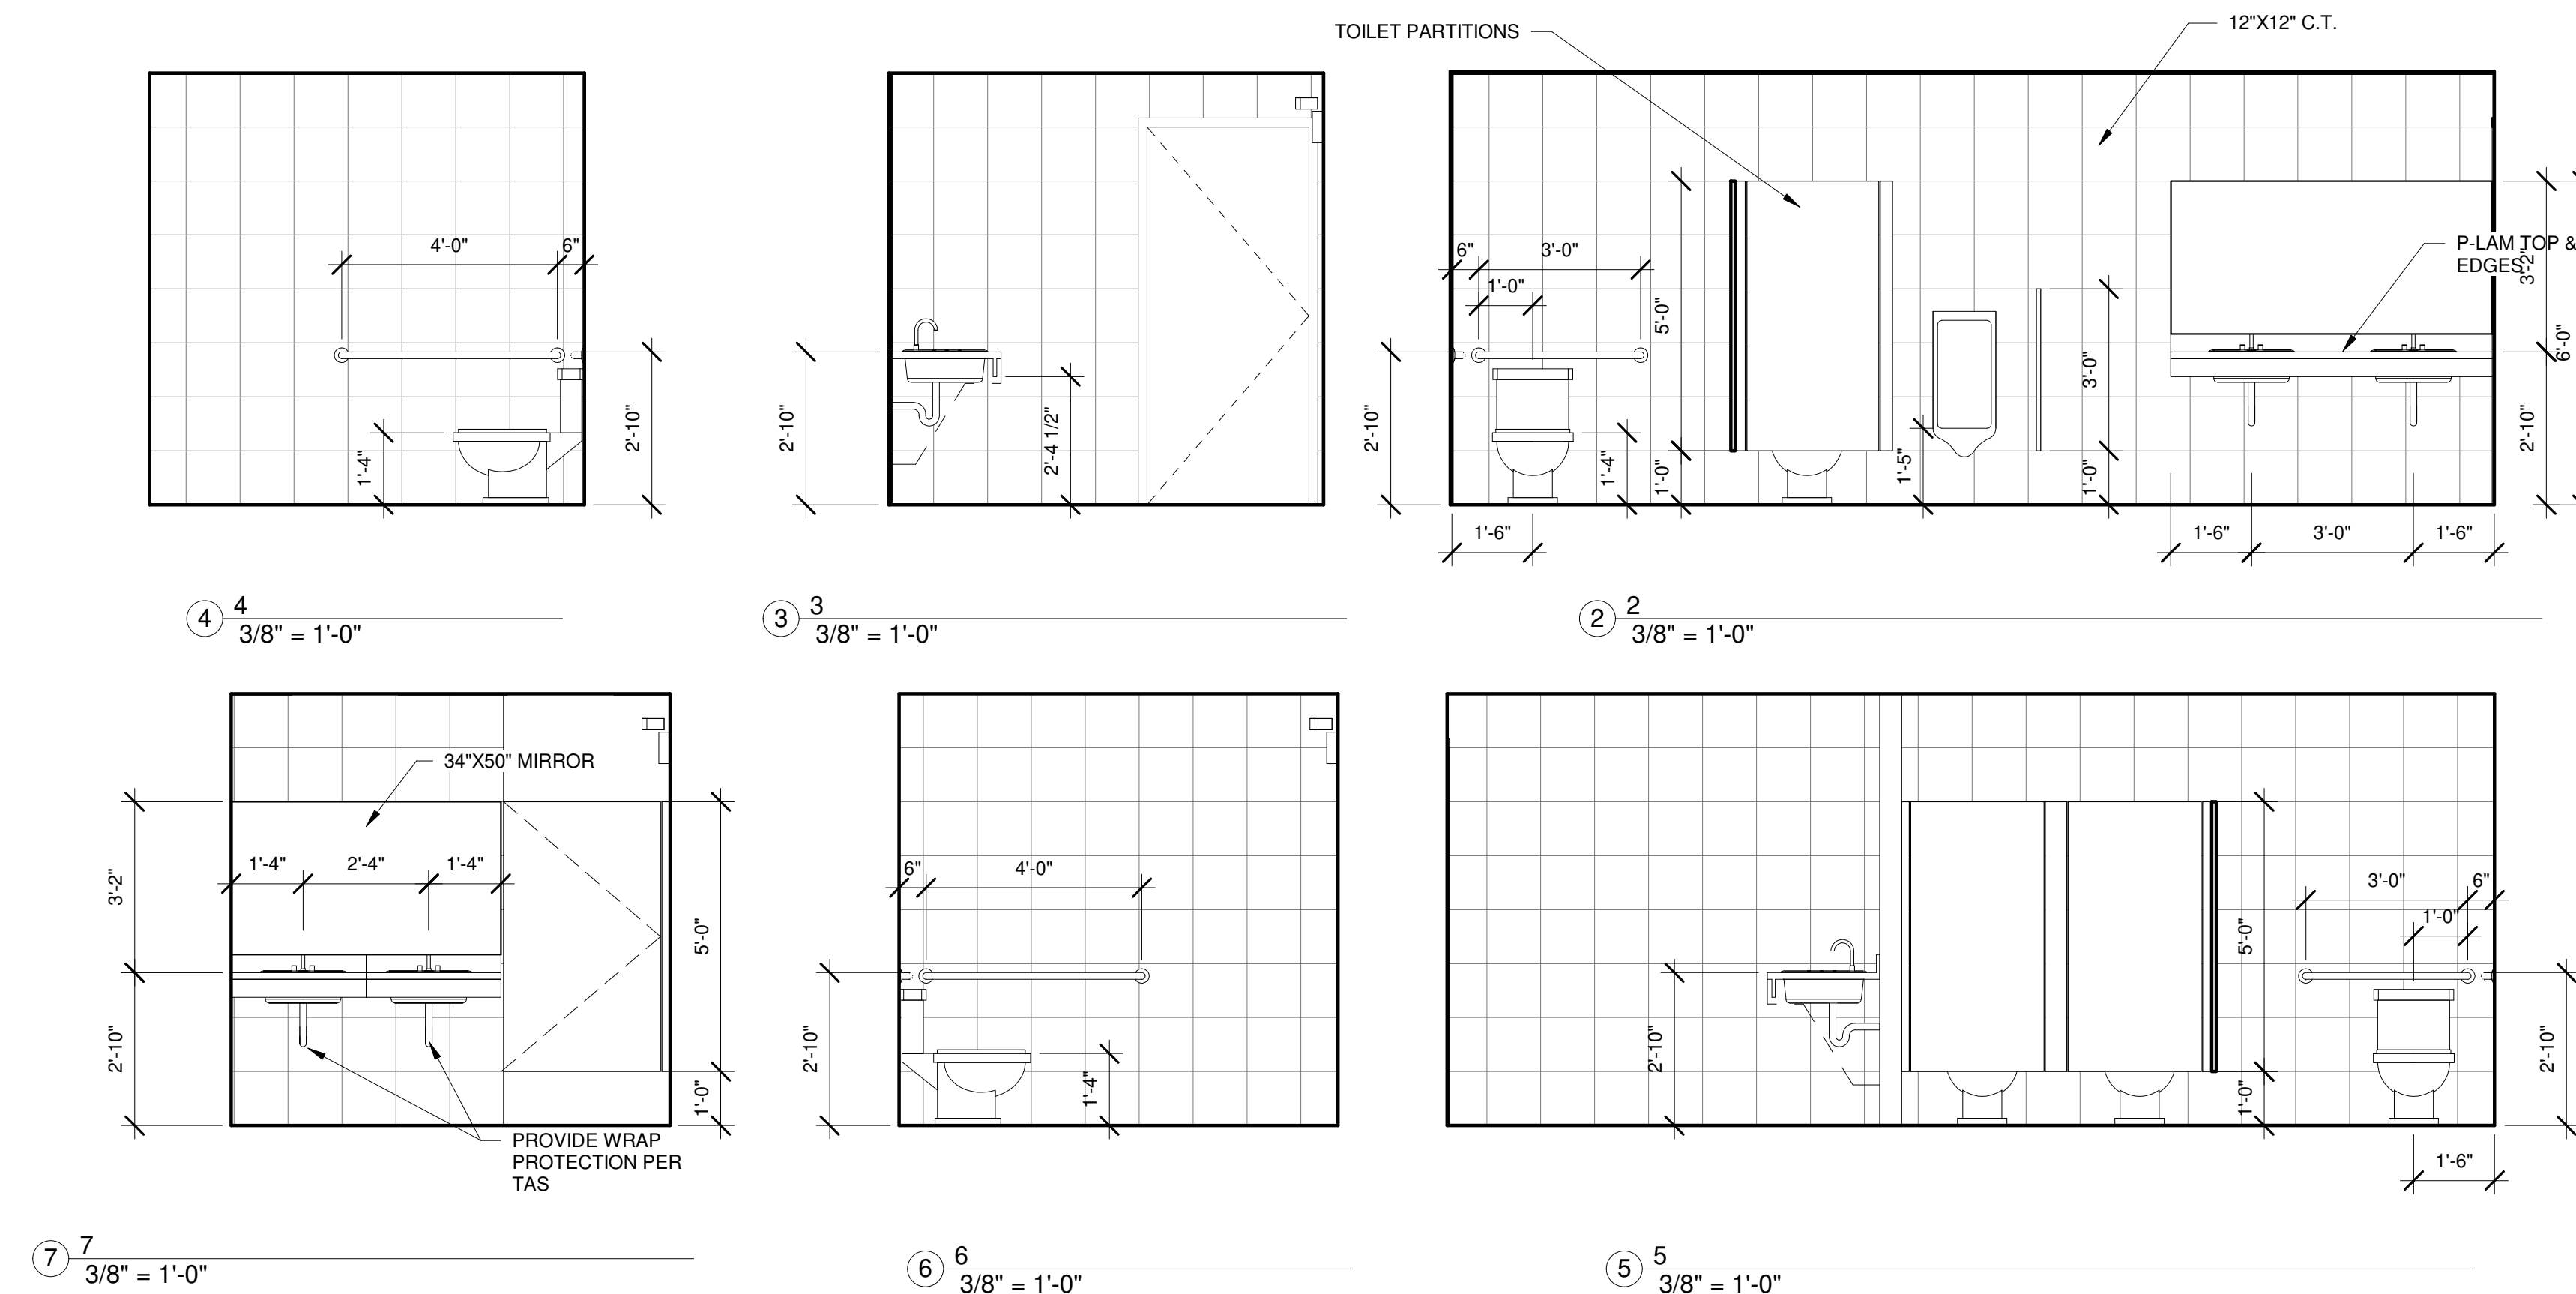

1 LEVEL 2 ENLARGED TOILET PLAN
3/8" = 1'-0"

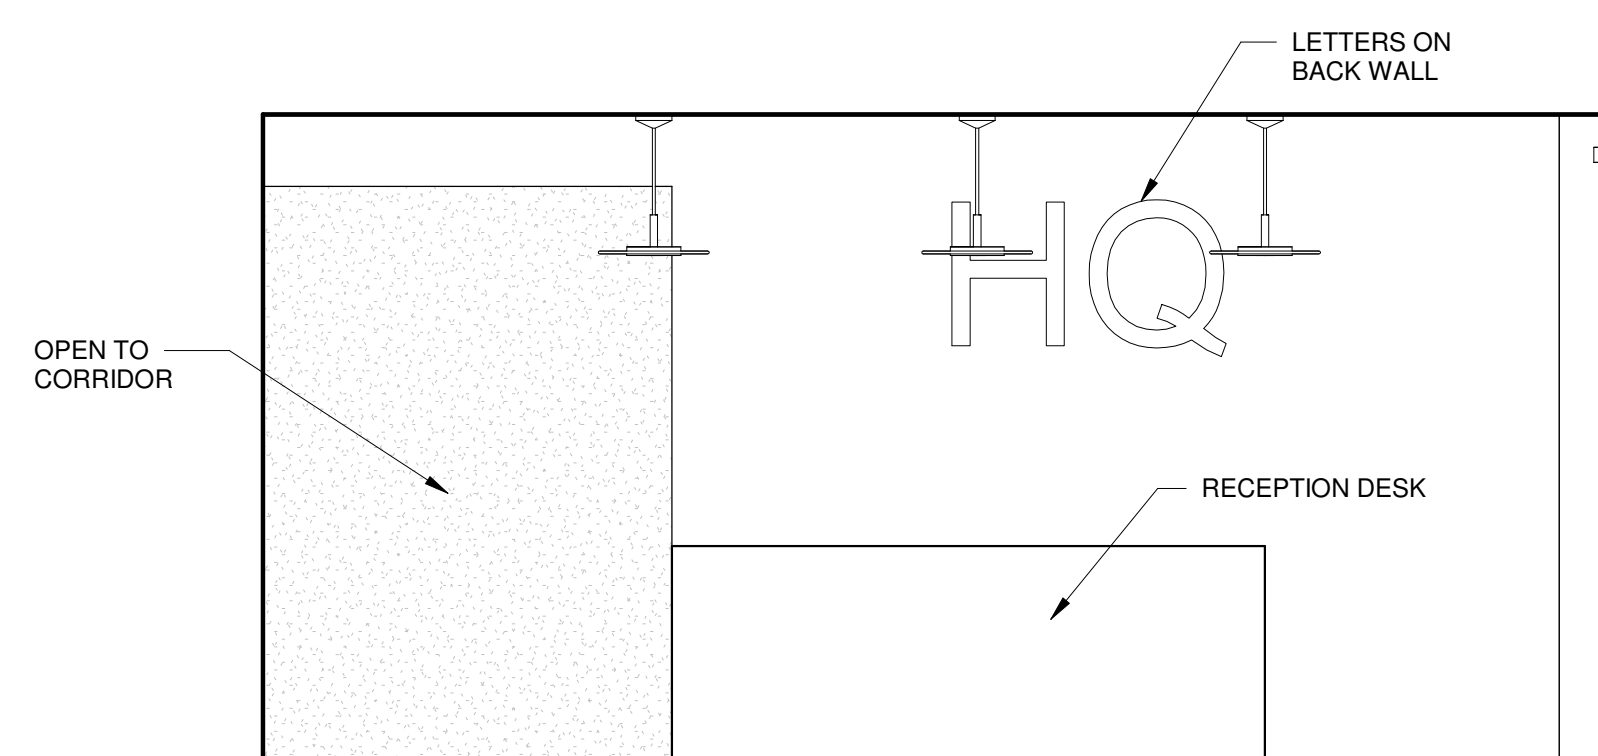

⑨ 9 - RECEPTION AREA
3/8" = 1'-0"

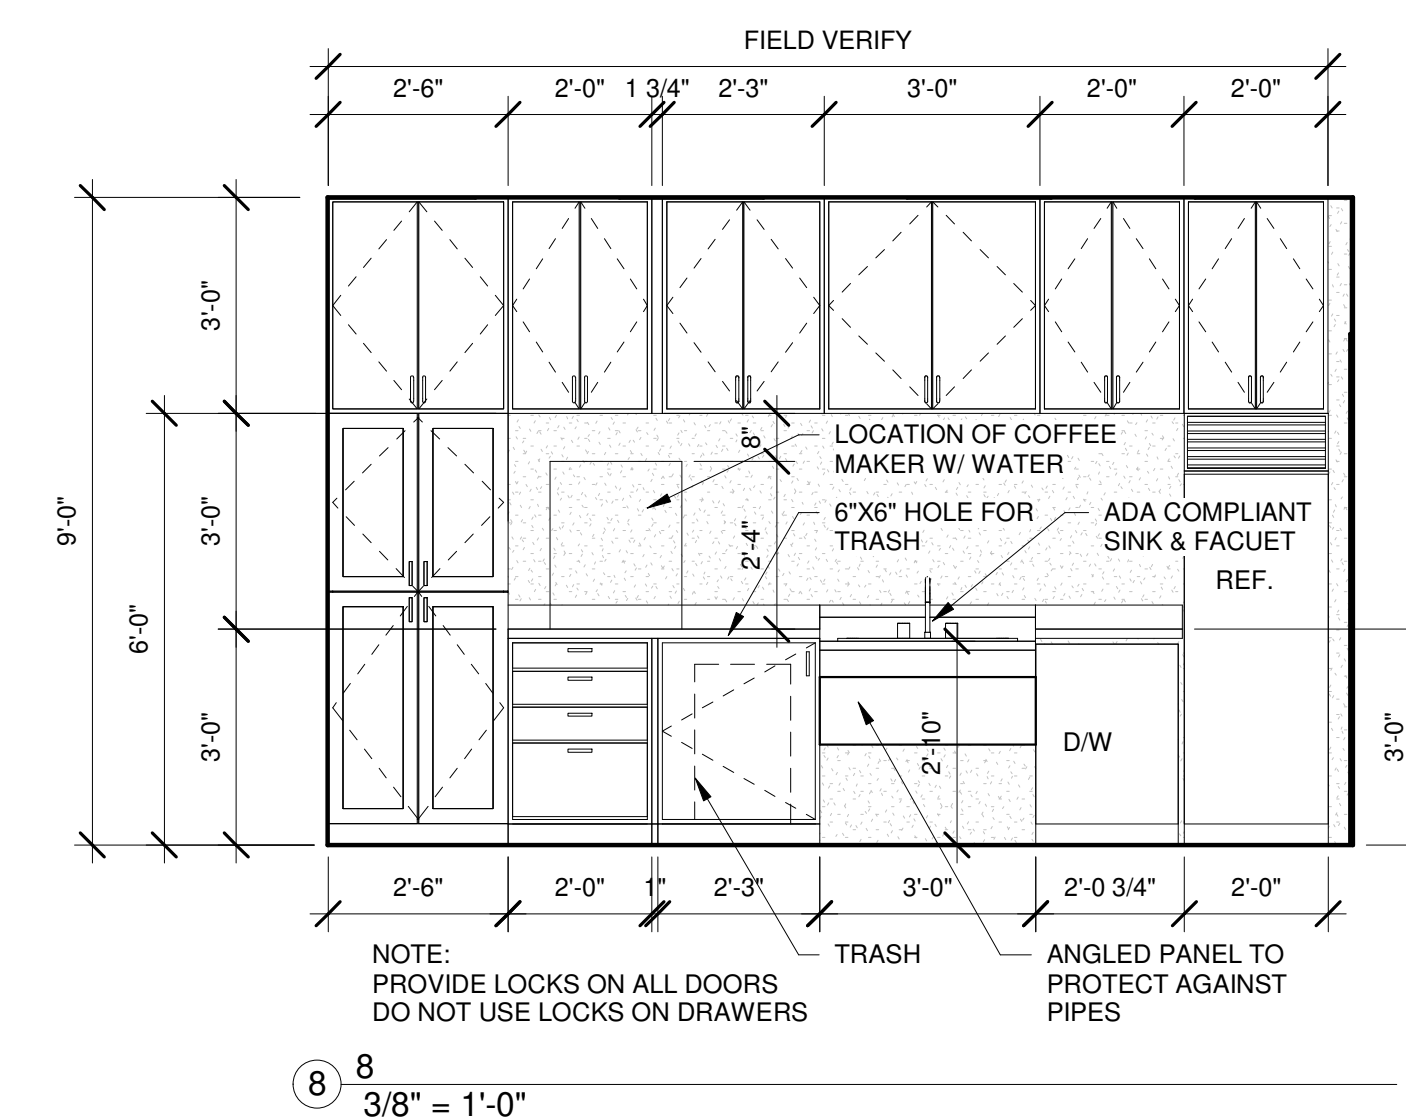

8 $\frac{8}{3/8"} = 1'-0"$

Reviewed for Code Compliance
02/17/2023
Hayden Scarnato