

FOR LEASE

**±167,990 SF INDUSTRIAL BUILDING
ON ± 264,454 SF OF LAND**



6100 BANDINI BLVD | COMMERCE | CA 90040

DOUG CLINE

Senior Vice President | LIC NO 01142005
e dcline@lee-associates.com
c 213.324.2957

JACK R. CLINE, JR.

President | LIC NO 00854279
e jcline@lee-associates.com
c 213.590.3512

DAVID COX

Associate | LIC NO 02130657
e dc Cox@lee-associates.com
c 760.571.4827



±167,990 SF INDUSTRIAL BLDG ON ± 264,454 SF OF LAND

FOR LEASE



Central Commerce Location



Easy Access to the 5 Fwy and 710 Fwy




8000 Amps of Power



Warehouse Fully Air Conditioned



Possibly Divisible

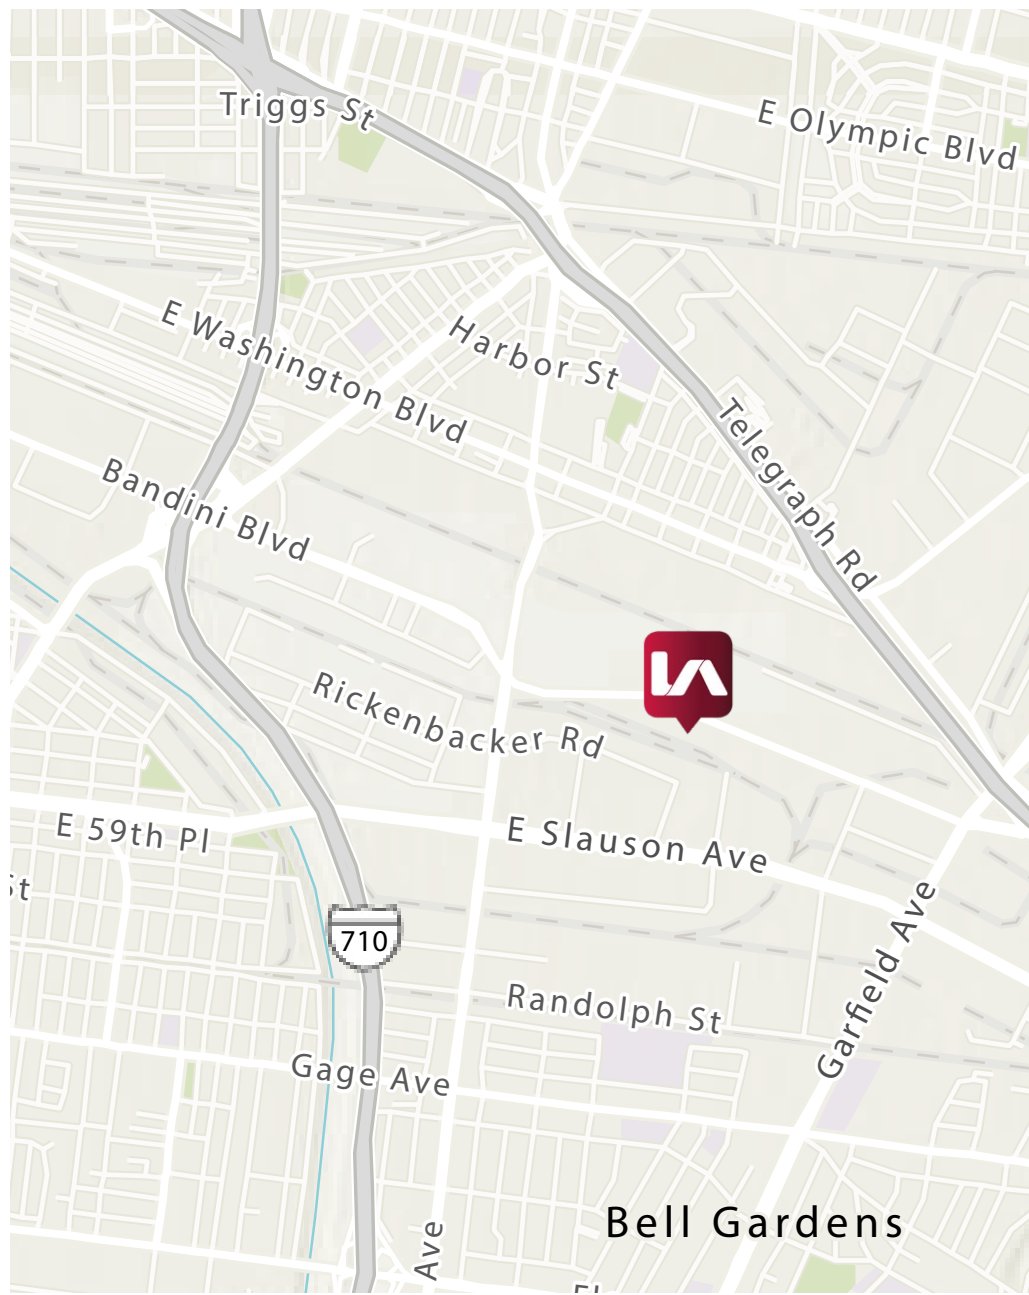

±167,990 SF INDUSTRIAL BLDG ON ± 264,454 SF OF LAND


FOR LEASE



±167,990 SF INDUSTRIAL BLDG ON ± 264,454 SF OF LAND

FOR LEASE

SITE PLAN

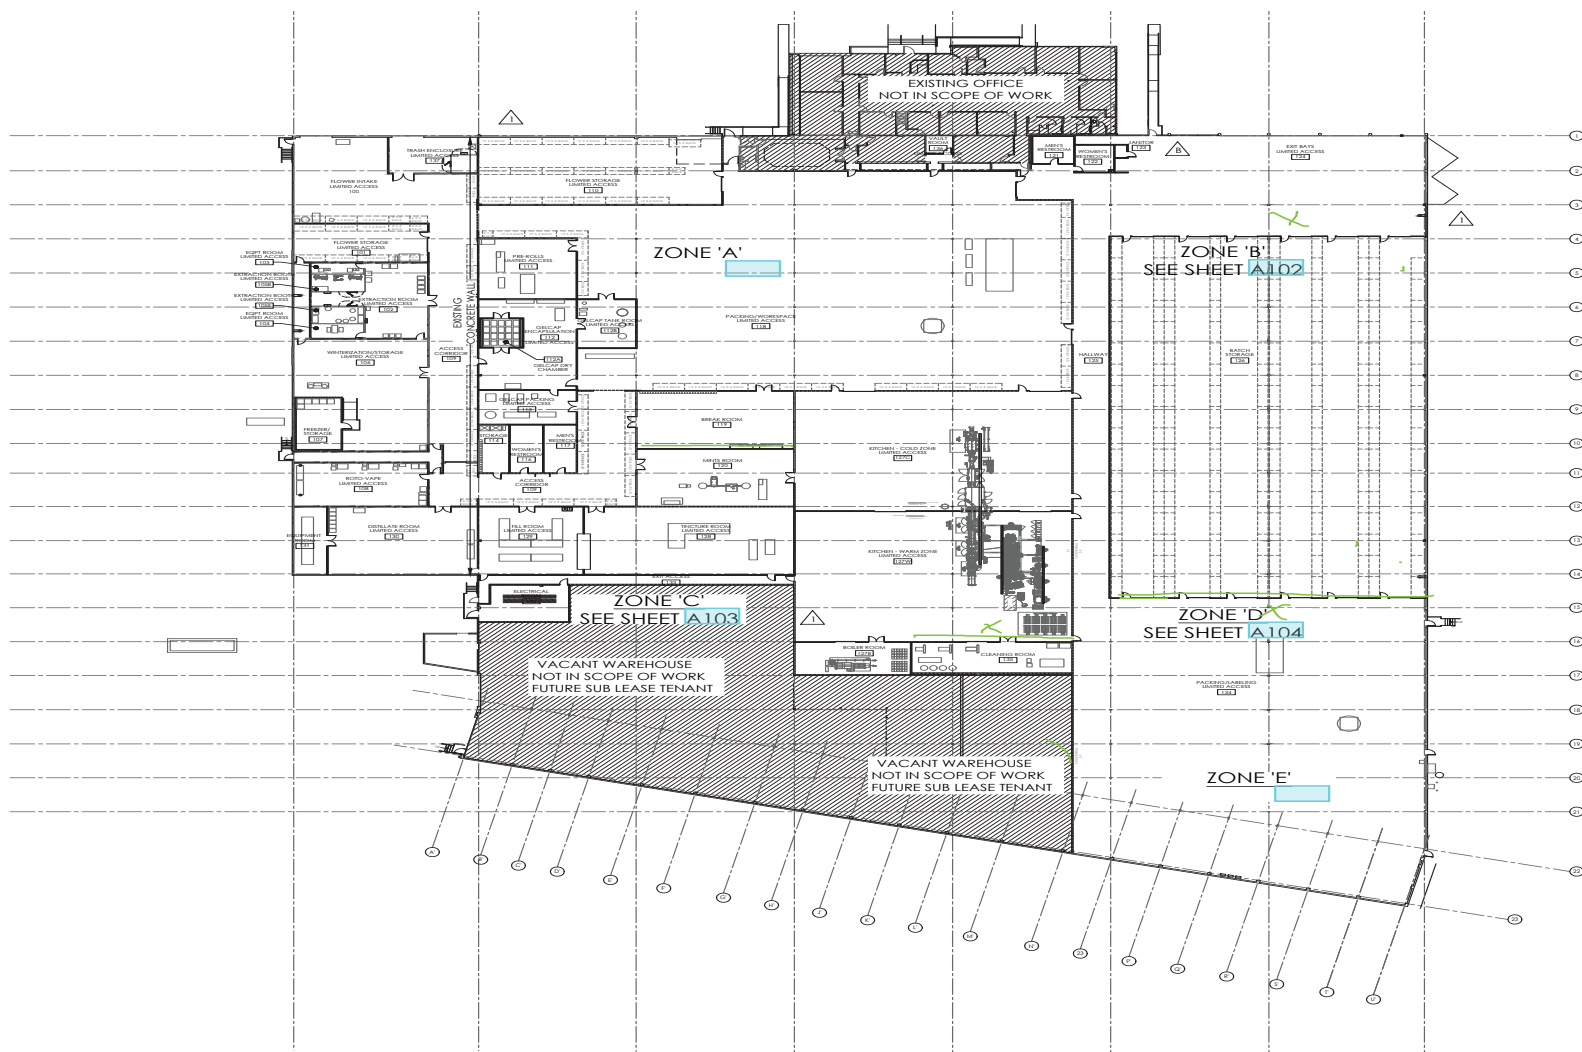


NOTE: Drawing not to scale. All measurements and sizes are approximate. Lessee to Verify

±167,990 SF INDUSTRIAL BLDG ON ± 264,454 SF OF LAND

FOR LEASE

DRAYAGE COST MAP

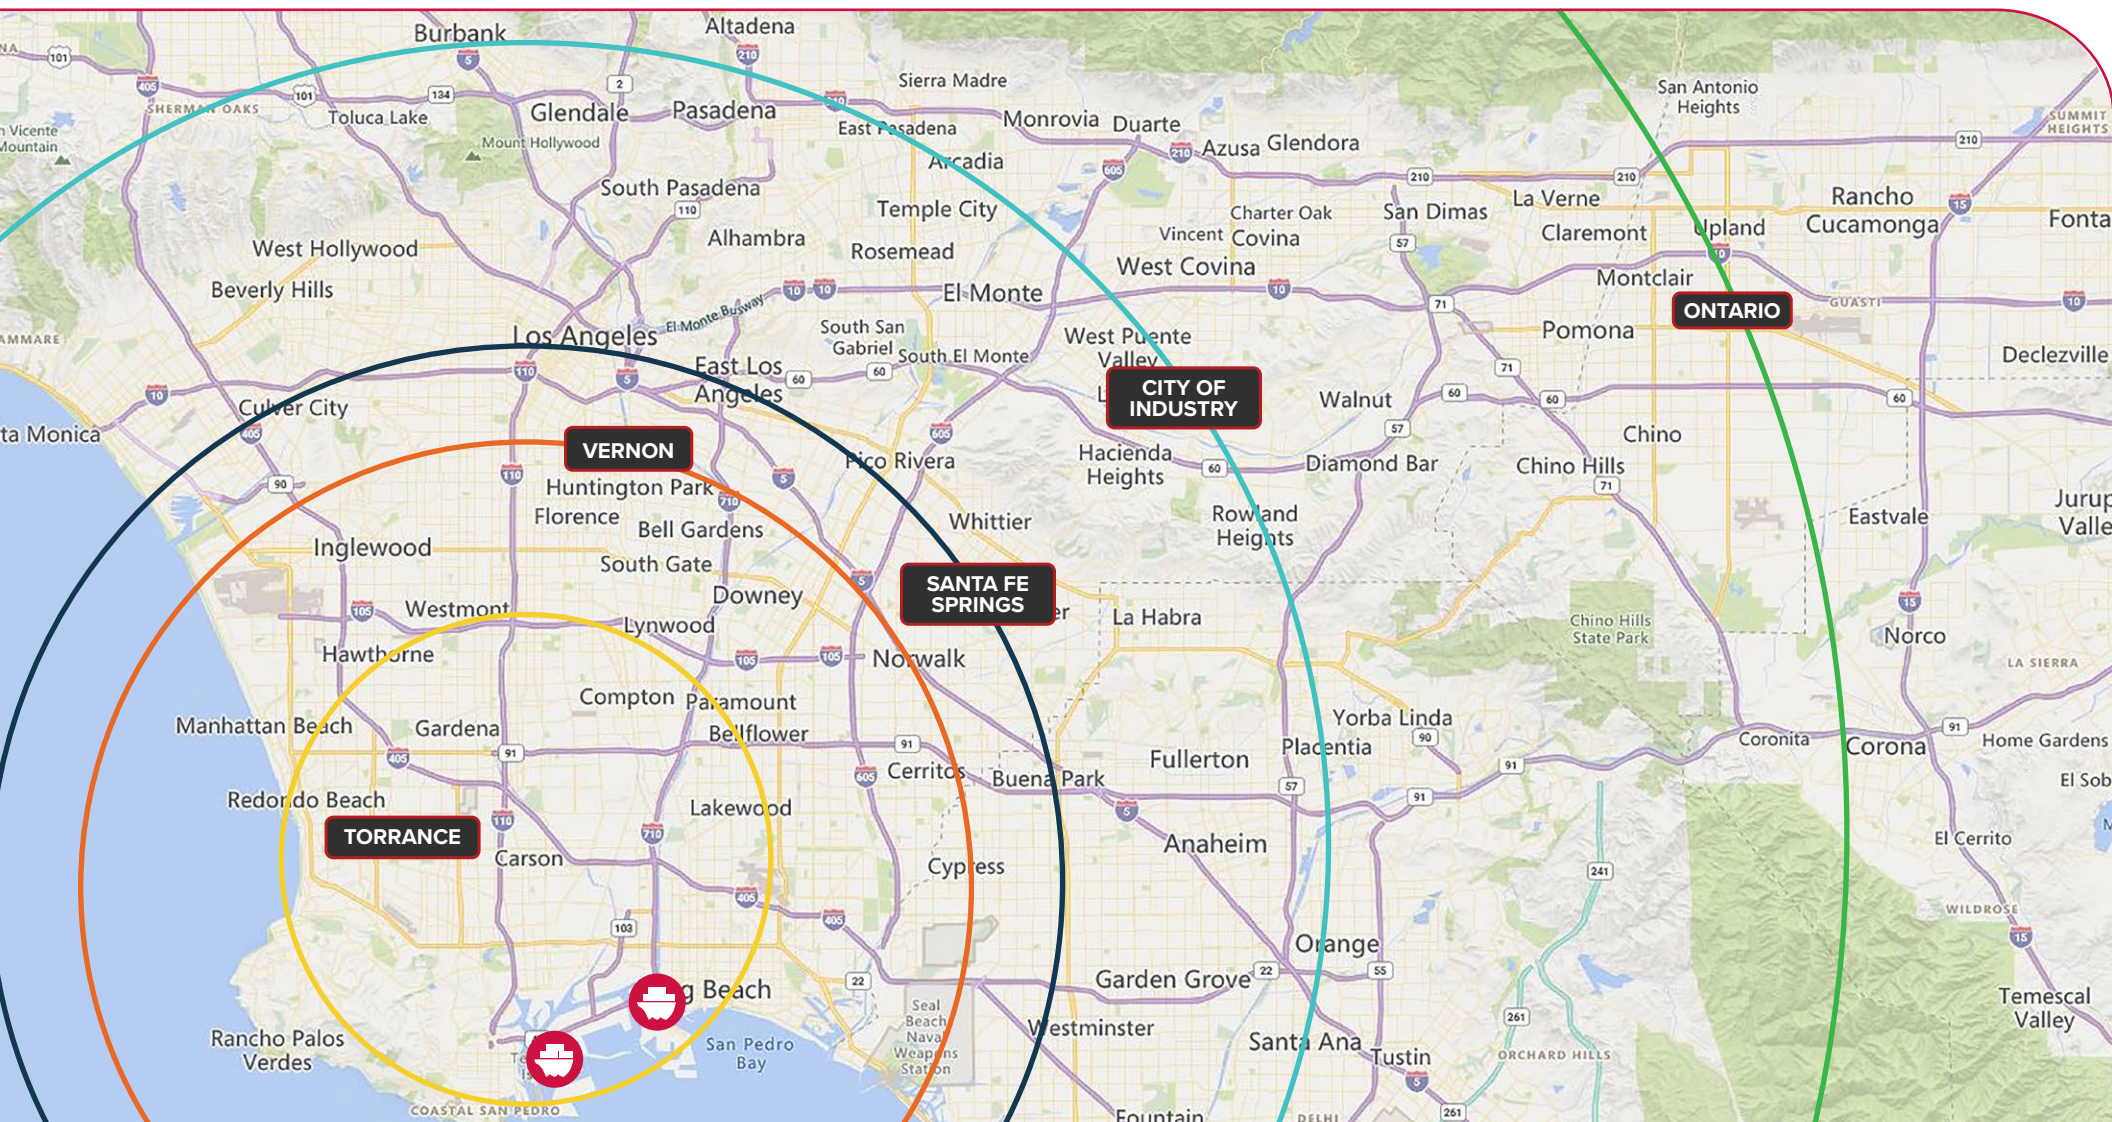

CITY	TORRANCE	SANTA FE SPRINGS	VERNON	CITY OF INDUSTRY	ONTARIO
ZIP	90501	90670	90058	91789	91761
AVERAGE COST	\$429	\$511	\$565	\$565	\$683

FOR LEASE

±167,990 SF INDUSTRIAL BUILDING ON ± 264,454 SF OF LAND

6100 BANDINI BLVD | COMMERCE, CA 90040

Doug Cline

Senior Vice President
dcline@lee-associates.com
213-324-2957
LIC NO 01142005

Jack R. Cline, Jr.

President
jccline@lee-associates.com
213-590-3512
LIC NO 00854279

David Cox

Associate
dcox@lee-associates.com
760-571-4827
LIC NO 02130657

Lee & Associates® Los Angeles, Inc. Corp. ID 02174865 1201 North Main Street | Los Angeles, CA 90012 323-922-3832

LEE-ASSOCIATES.COM/DOWNTOWNLA | TEAM-CLINE.COM

Tenant should verify all aspects of this brochure and material facts concerning the property including, but not limited to: square footage and composition of offices, building & land; whether the square footage includes interior dock or mezzanine areas; loading dock and door construction, size and condition; age and construction of building and all improvements; physical and structural condition of the building and all systems, including the HVAC, any elevators and roof; adequacy of floor loads for Tenant's intended use; ceiling and door clearance; ADA compliance; power; sprinkler calculations; zoning; permits, unpermitted improvements and permitted uses; taxes; whether the location of the property is within an incentive zone; and any other consideration that the Tenant deems to be material to its decision whether to purchase or lease the property. It is strongly recommended that Tenant utilize the services of professionals such as attorneys, accountants, architects, environmental consultants, surveyors, structural engineers and contractors to complete their due diligence prior to waiving any contingencies. It is also recommended that Tenant obtain any use permits or business licenses that may be material to the operation of their business.