



SUB LEASE

900 BRICKSTEEL LANE
GARNER, NC 27529

LISTING BROKER:

JACK PRUDEN
919.645.1426 (D) | 919.619.7293 (M)
JPRUDEN@TRADEMARKPROPERTIES.COM

**4,000 SF
INDUSTRIAL
SPACE AVAILABLE**

900 BRICKSTEEL LANE
GARNER, NC 27529

PROPERTY HIGHLIGHTS

- 4,000 SF industrial space with one office
- Two Drive-In Doors (12x14)
- 20' clear heights
- Fenced laydown yard
- Shared restrooms
- 3 Phase 4 wire 400 amps power
- Located in White Oak Business Park
- Minutes from the I-40 / US-70 interchange
- Excellent regional access for distribution and logistics

LEASE RATE:
\$18.00/SF




JACK PRUDEN
919.645.1426 (D) | 919.619.7293 (M)
JPRUDEN@TRADEMARKPROPERTIES.COM

1001 WADE AVENUE SUITE 300
RALEIGH, NC 27605
TRADEMARKPROPERTIES.COM | 919-782-5552

900 BRICKSTEEL LANE
GARNER, NC 27529

FLOOR PLAN

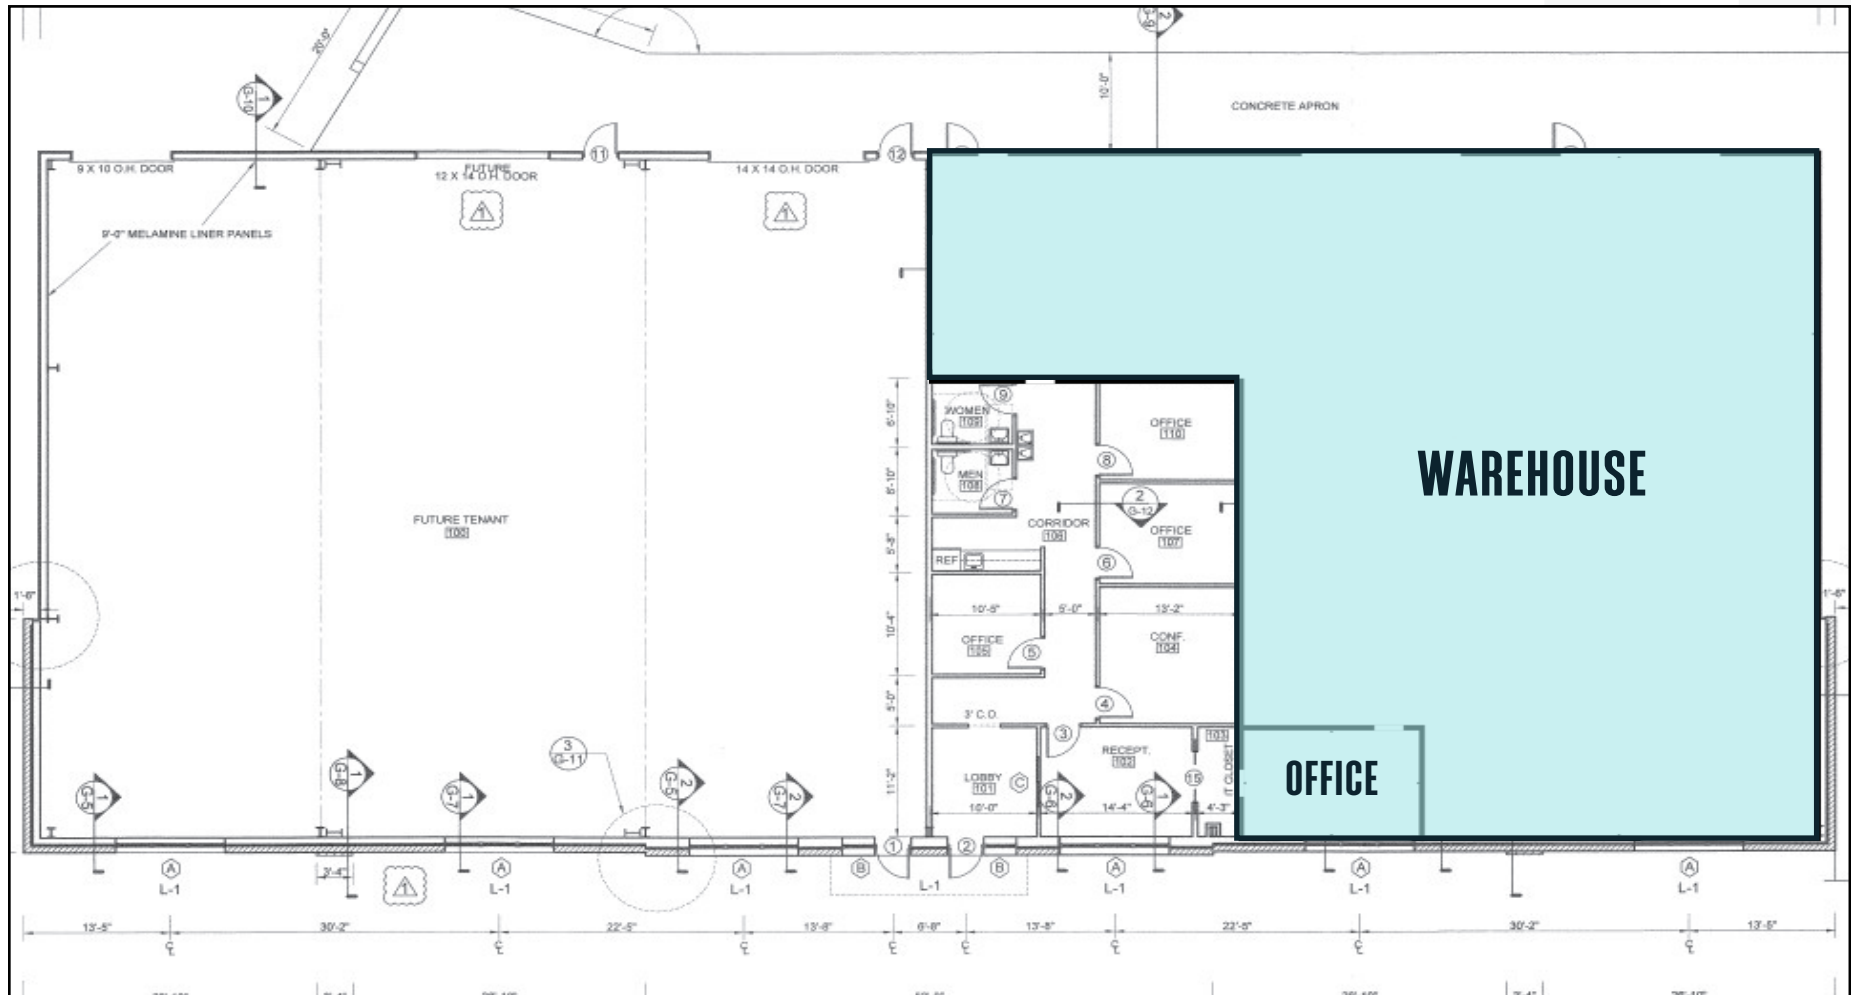


* The floor plan is for illustrative purposes only and not to scale.

**Square footage and measurements are based on current information and may require further verification.

JACK PRUDEN
919.645.1426 (D) | 919.619.7293 (M)
JPRUDEN@TRADEMARKPROPERTIES.COM

1001 WADE AVENUE SUITE 300
RALEIGH, NC 27605
TRADEMARKPROPERTIES.COM | 919-782-5552

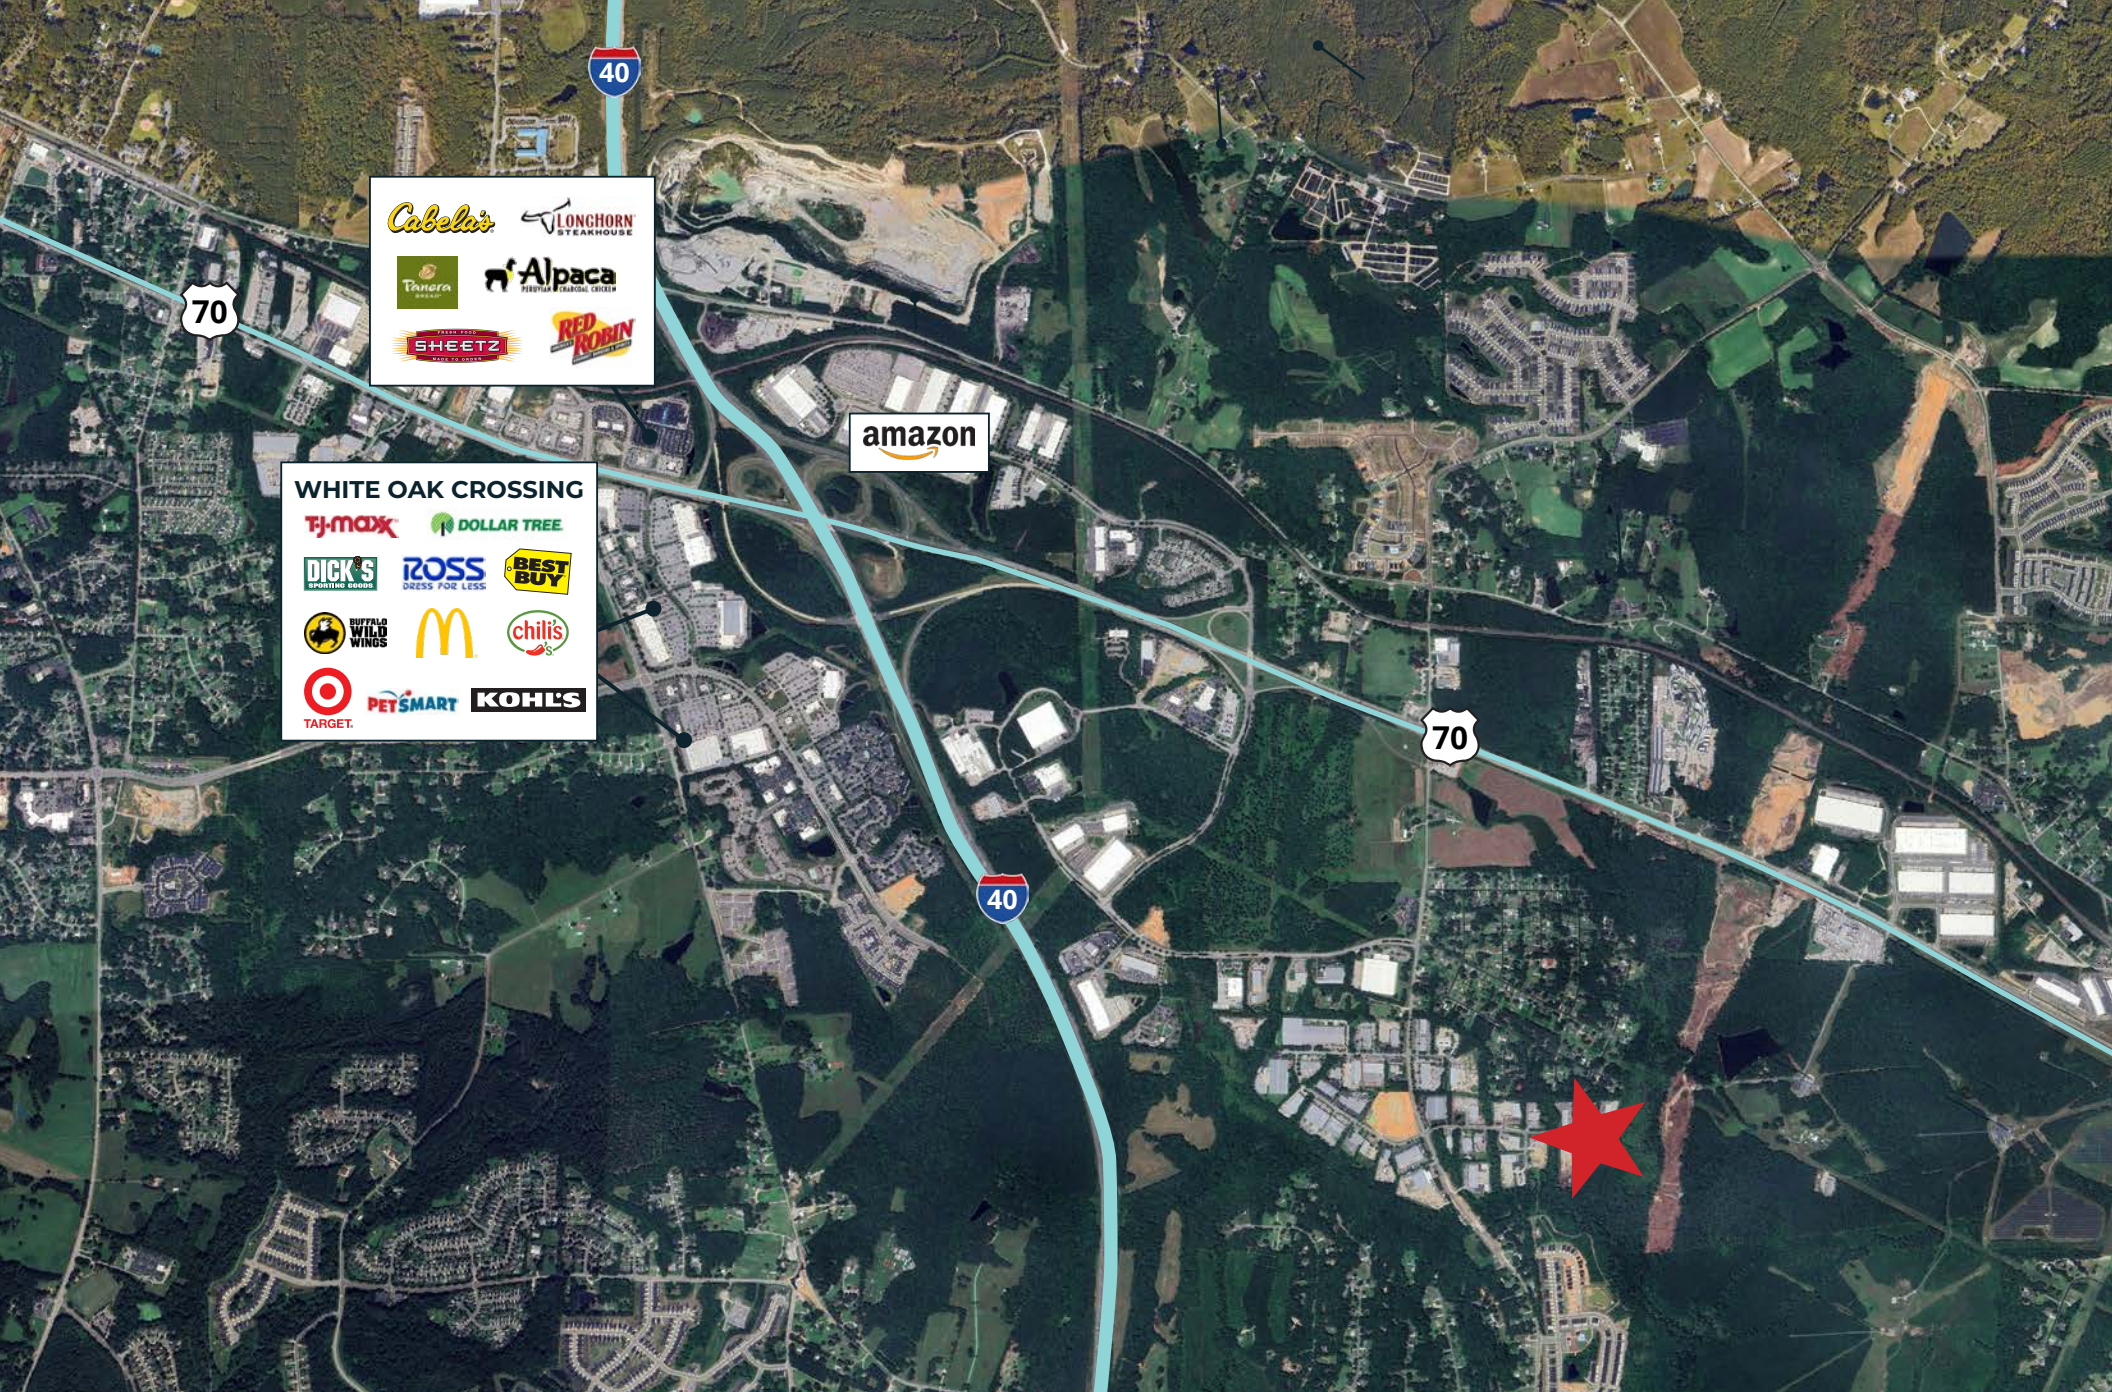


JACK PRUDEN
919.645.1426 (D) | 919.619.7293 (M)
JPRUDEN@TRADEMARKPROPERTIES.COM

1001 WADE AVENUE SUITE 300
RALEIGH, NC 27605
TRADEMARKPROPERTIES.COM | 919-782-5552

900 BRICKSTEEL LANE
GARNER, NC 27529

DEMOGRAPHICS

	1 Mile	3 Miles	5 Miles
2025 POPULATION	1,498	18,799	83,476
2030 POPULATION (PROJECTED)	1,707	21,707	92,416
2025 HOUSEHOLDS	577	7,613	32,140
2030HOUSEHOLDS (PROJECTED)	662	8,836	36,102
OWNER-OCCUPIED HOUSING UNITS	480	4,923	22,261
RENTER-OCCUPIED HOUSING UNITS	97	2,690	9,879
2025 AVERAGE HOUSEHOLD INCOME	\$107,665	\$112,876	\$108,944
2030 AVG HOUSEHOLD INCOME (PROJECTED)	\$119,462	\$124,570	\$121,087

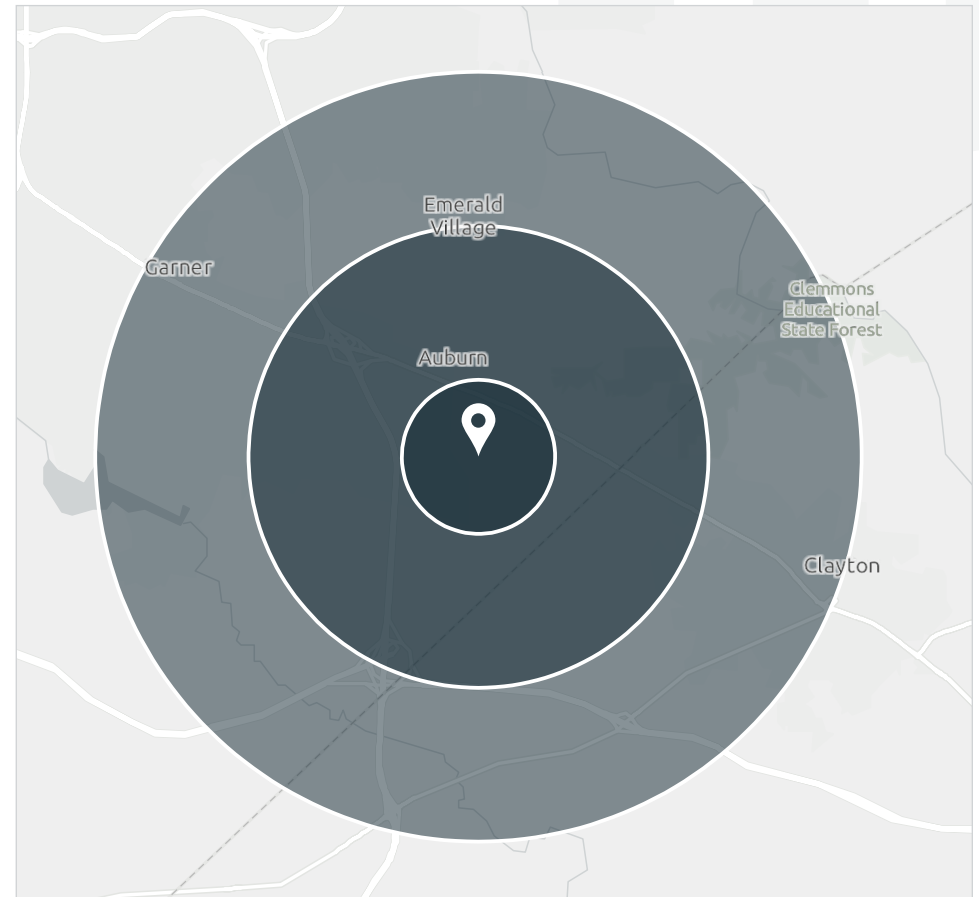

LISTING BROKER:

JACK PRUDEN

919.645.1426 (D) | 919.619.7293 (M)
JPRUDEN@TRADEMARKPROPERTIES.COM



TRADEMARK
P R O P E R T I E S

THIS IS OUR TRADEMARK

THE INFORMATION CONTAINED HEREIN WAS OBTAINED FROM SOURCES BELIEVED RELIABLE; HOWEVER, TRADEMARK PROPERTIES MAKES NO GUARANTEES, WARRANTIES, OR REPRESENTATIONS AS TO THE COMPLETENESS OR ACCURACY THEREOF. THE PRESENTATION OF THIS PROPERTY IS SUBMITTED SUBJECT TO ERRORS, OMISSIONS, CHANGES OF PRICE OR CONDITIONS PRIOR TO SALE OR LEASE, OR WITHDRAWAL WITHOUT NOTICE.